




# GROUND FLOOR PLAN

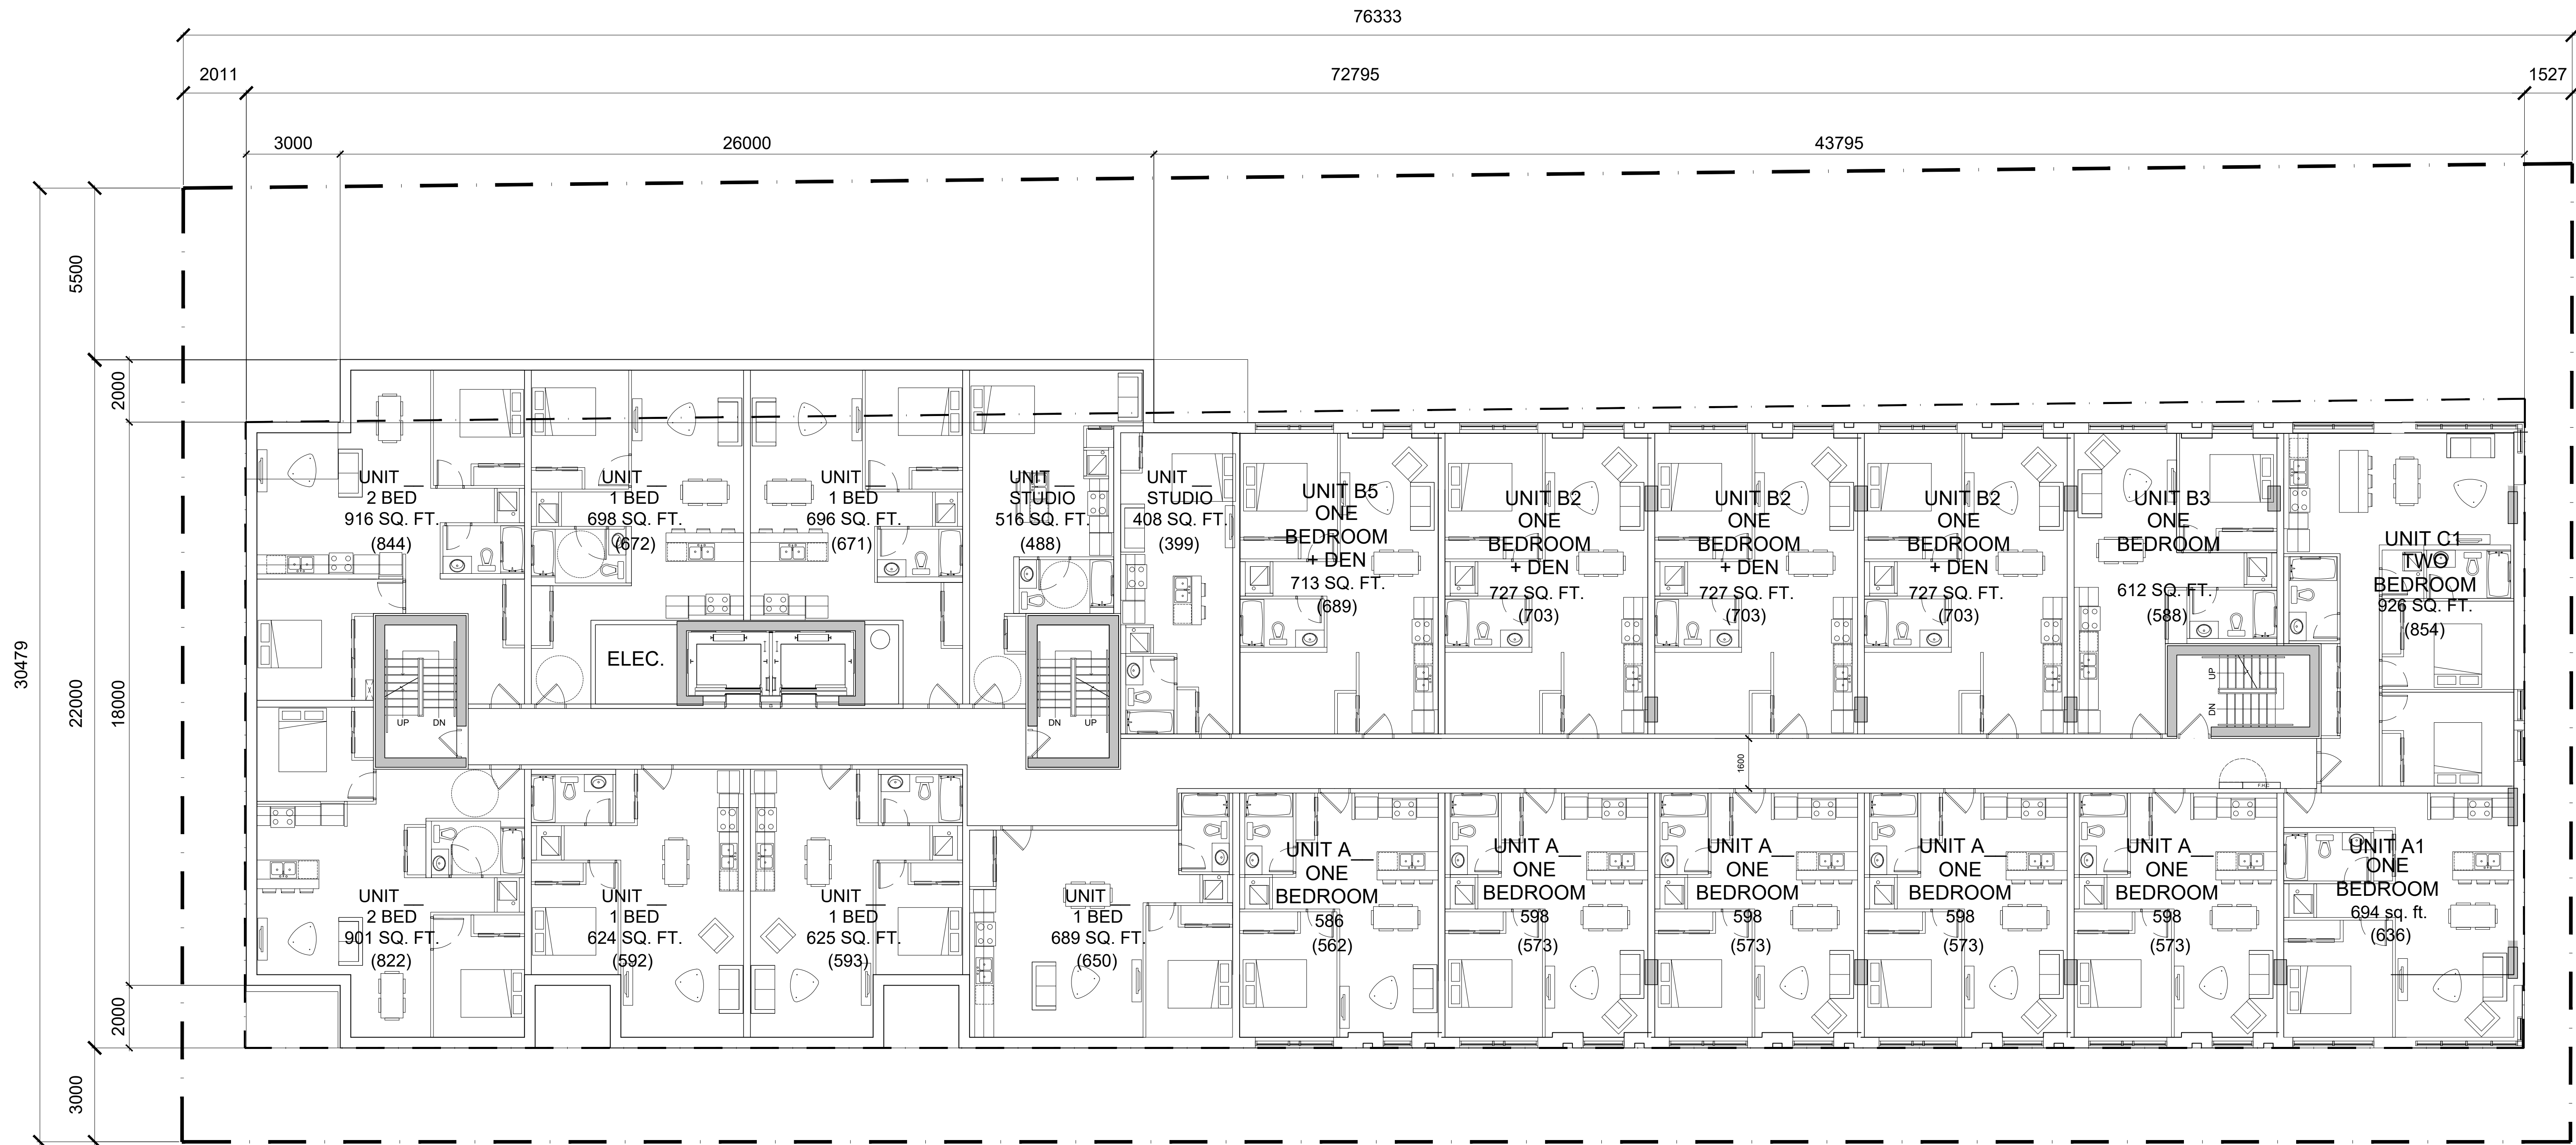


# 2ND FLOOR PLAN

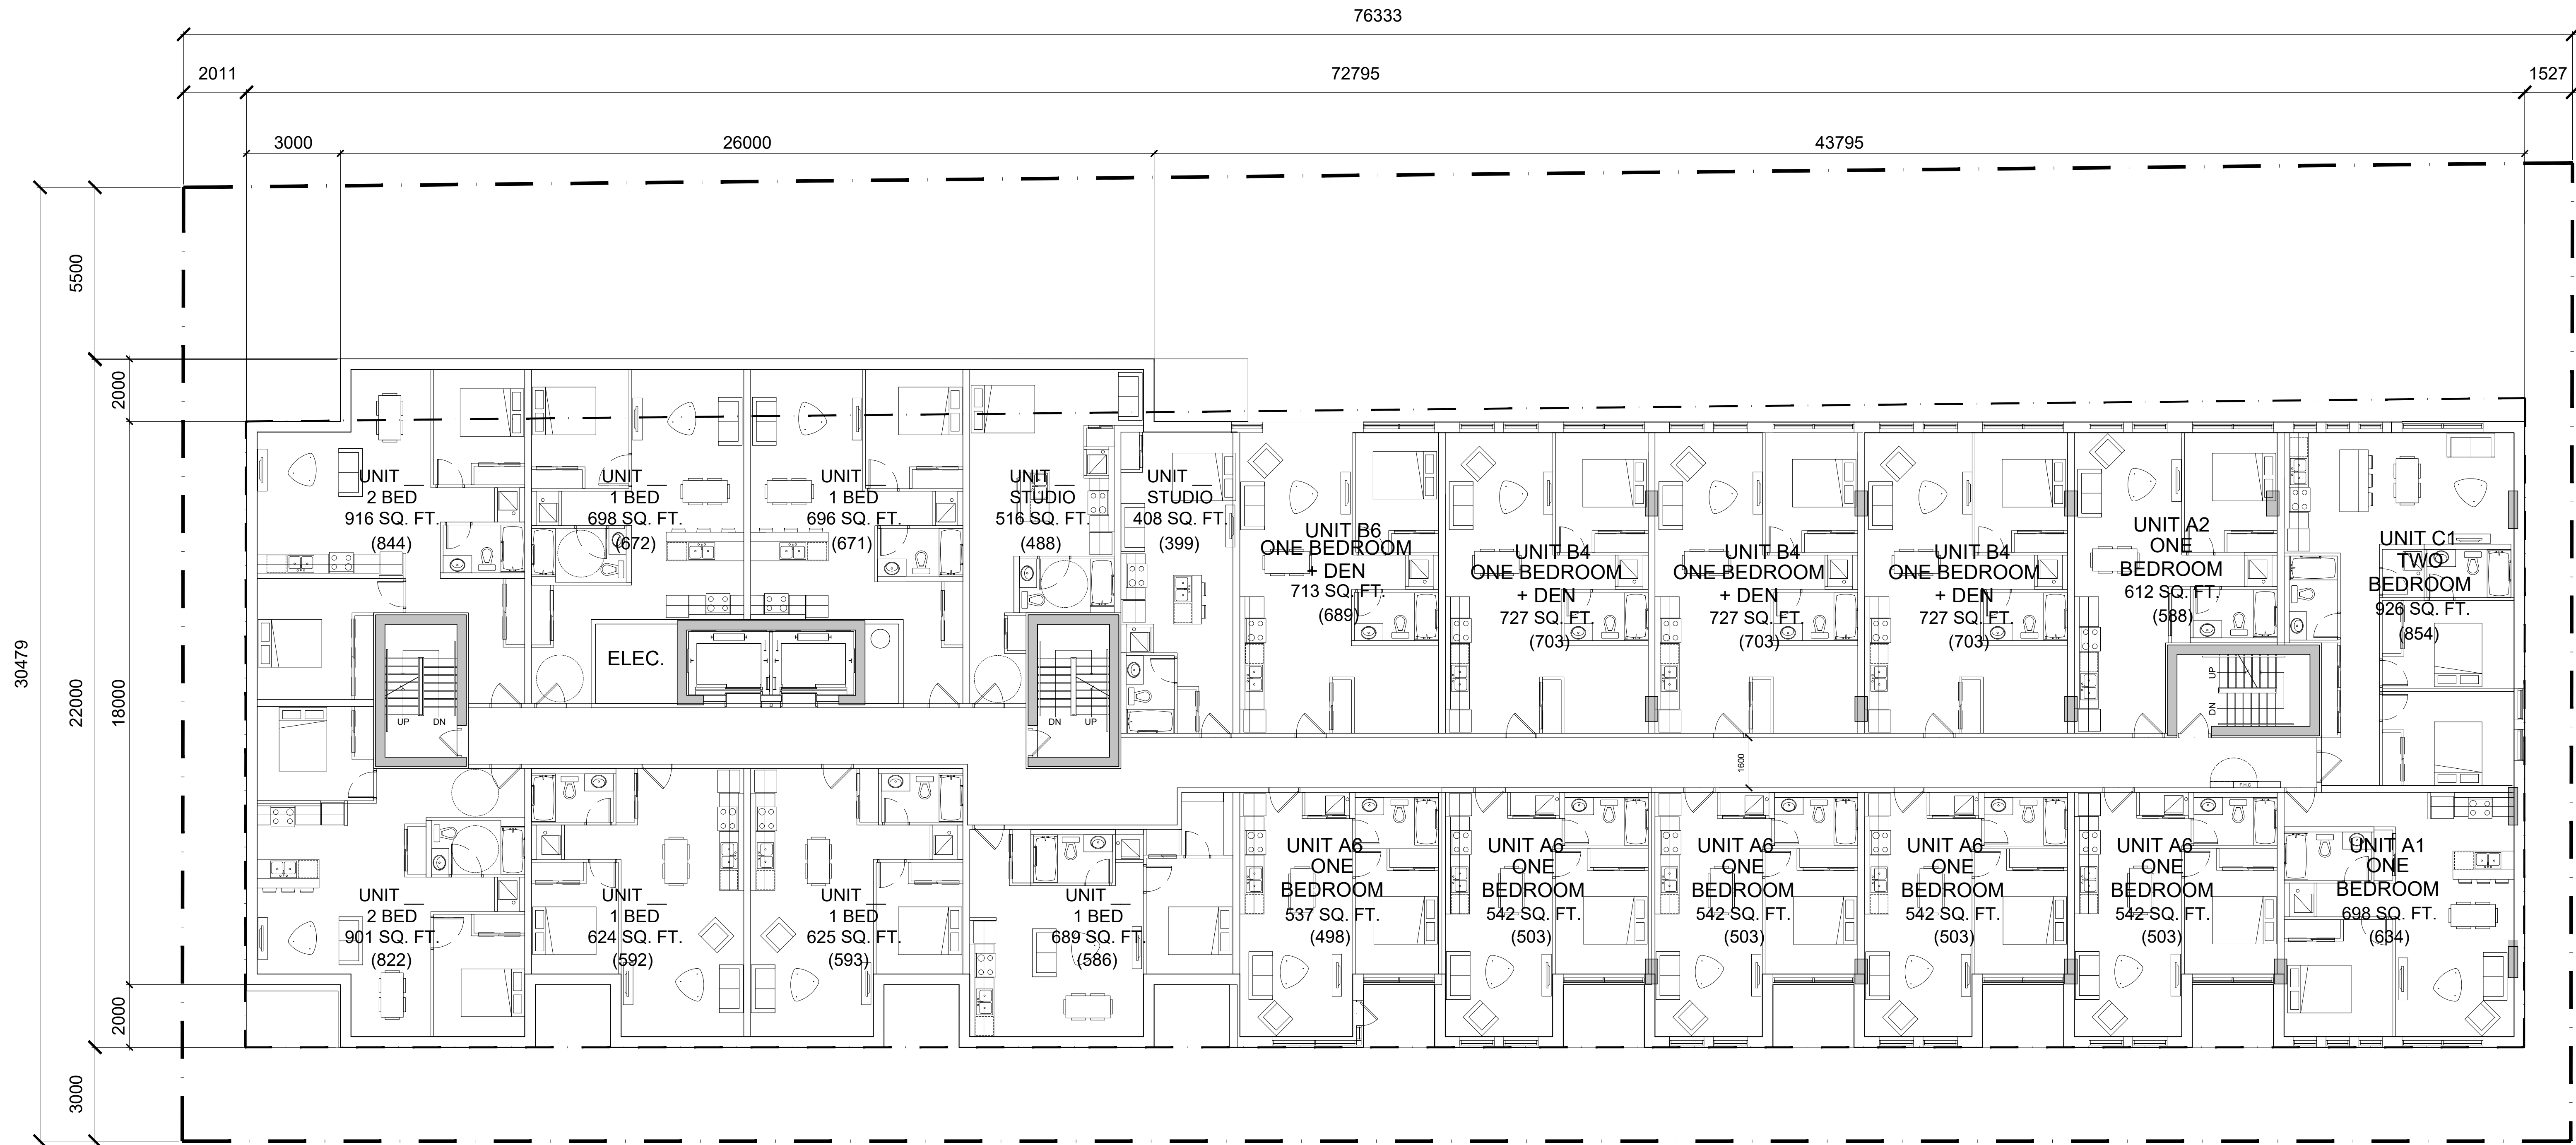


# 3RD FLOOR PLAN

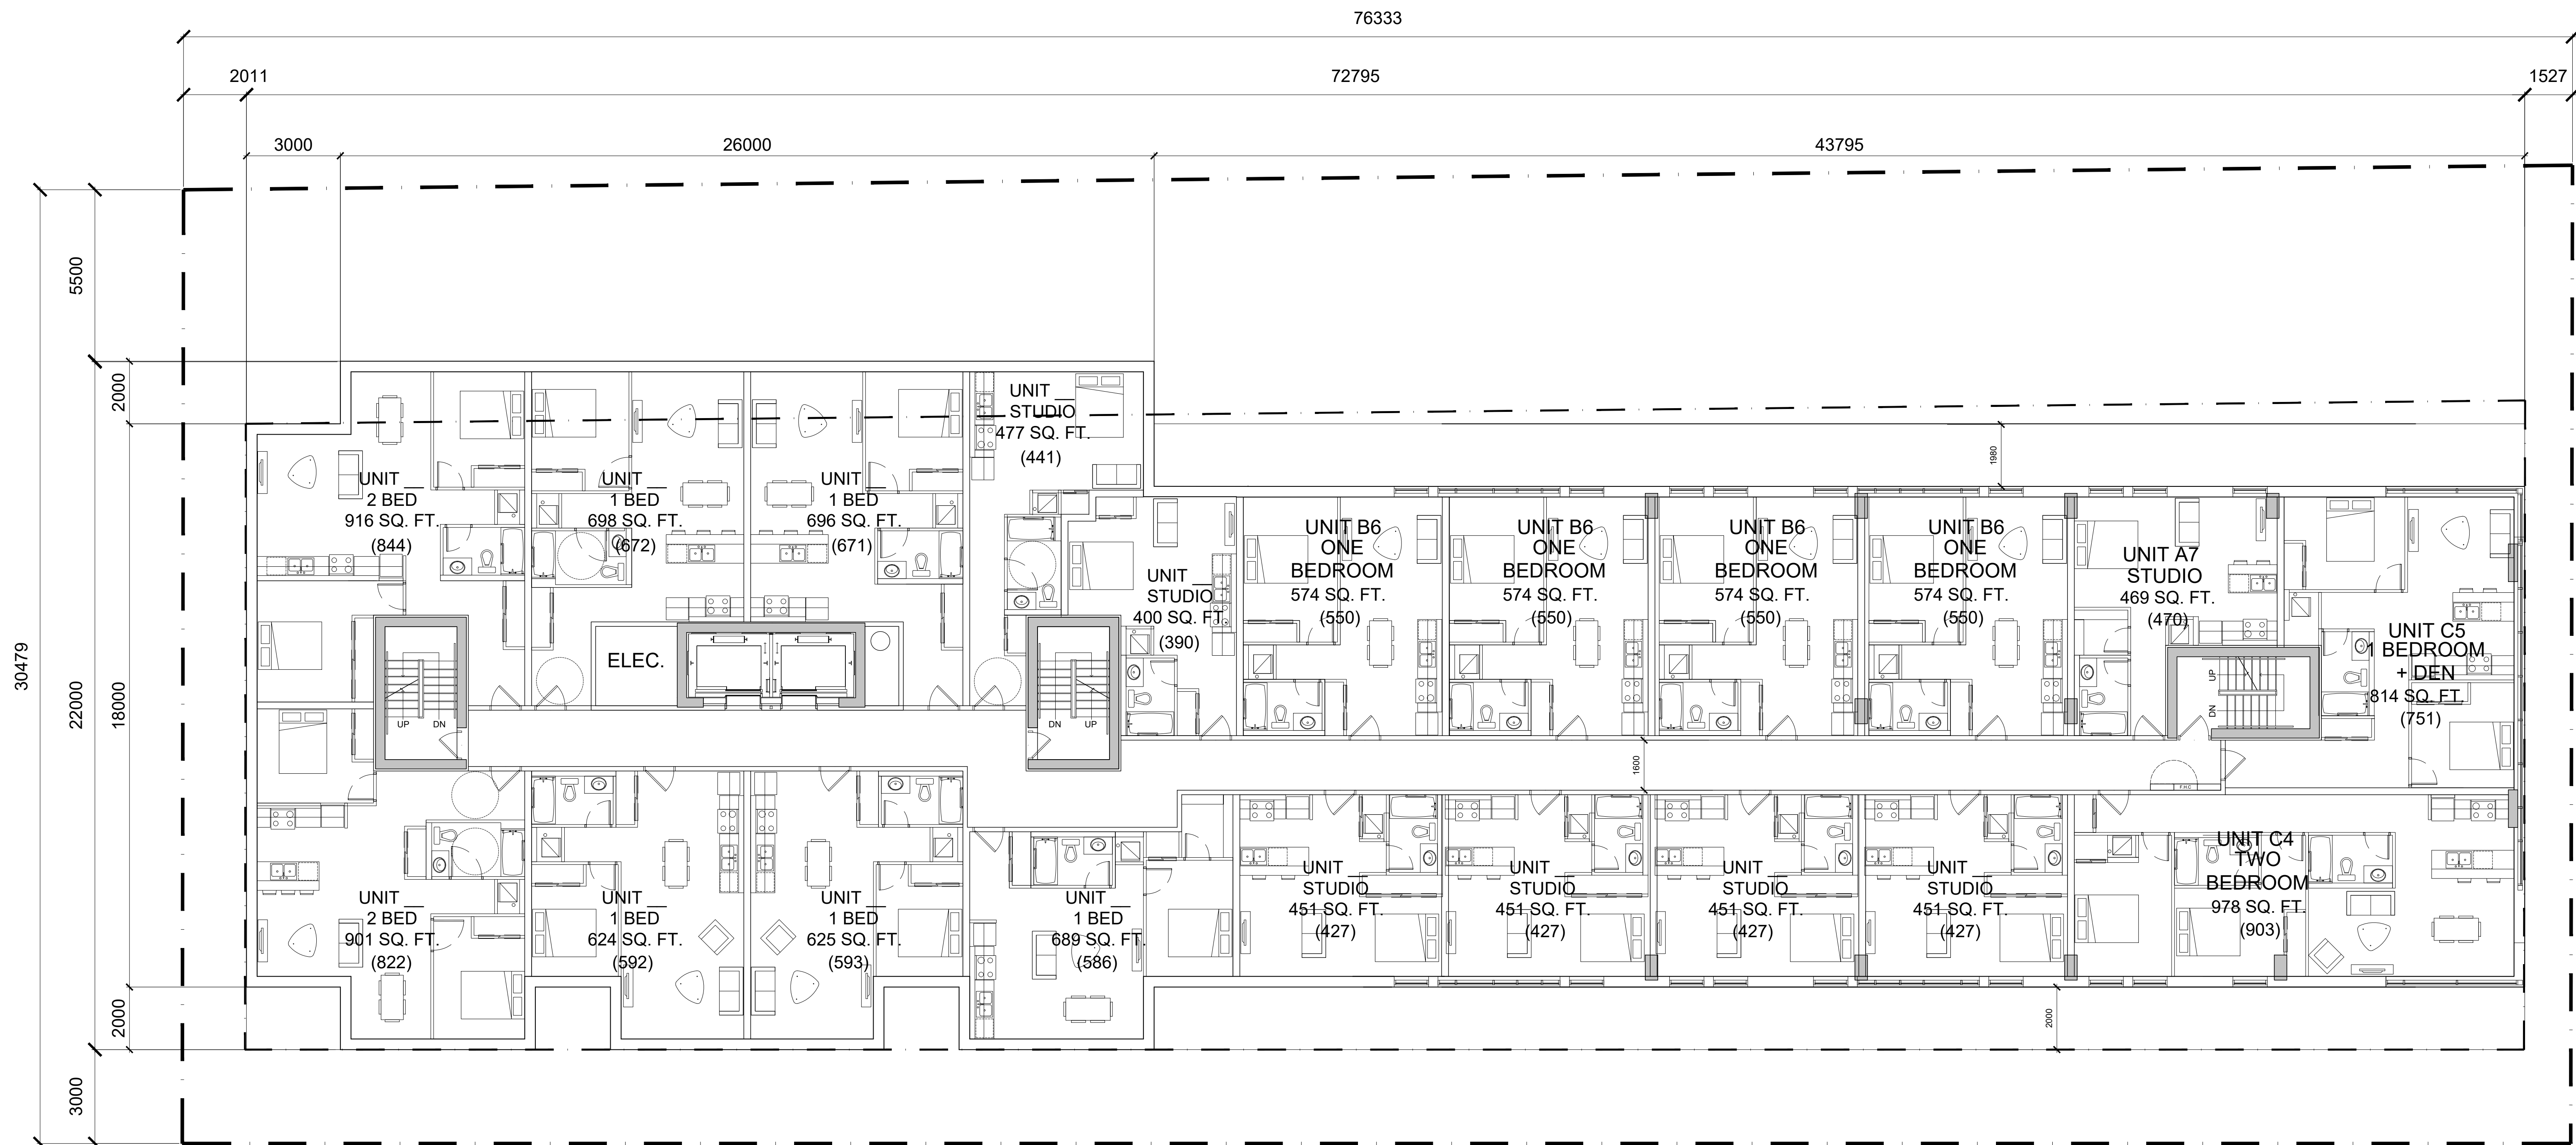

# 4TH FLOOR PLAN

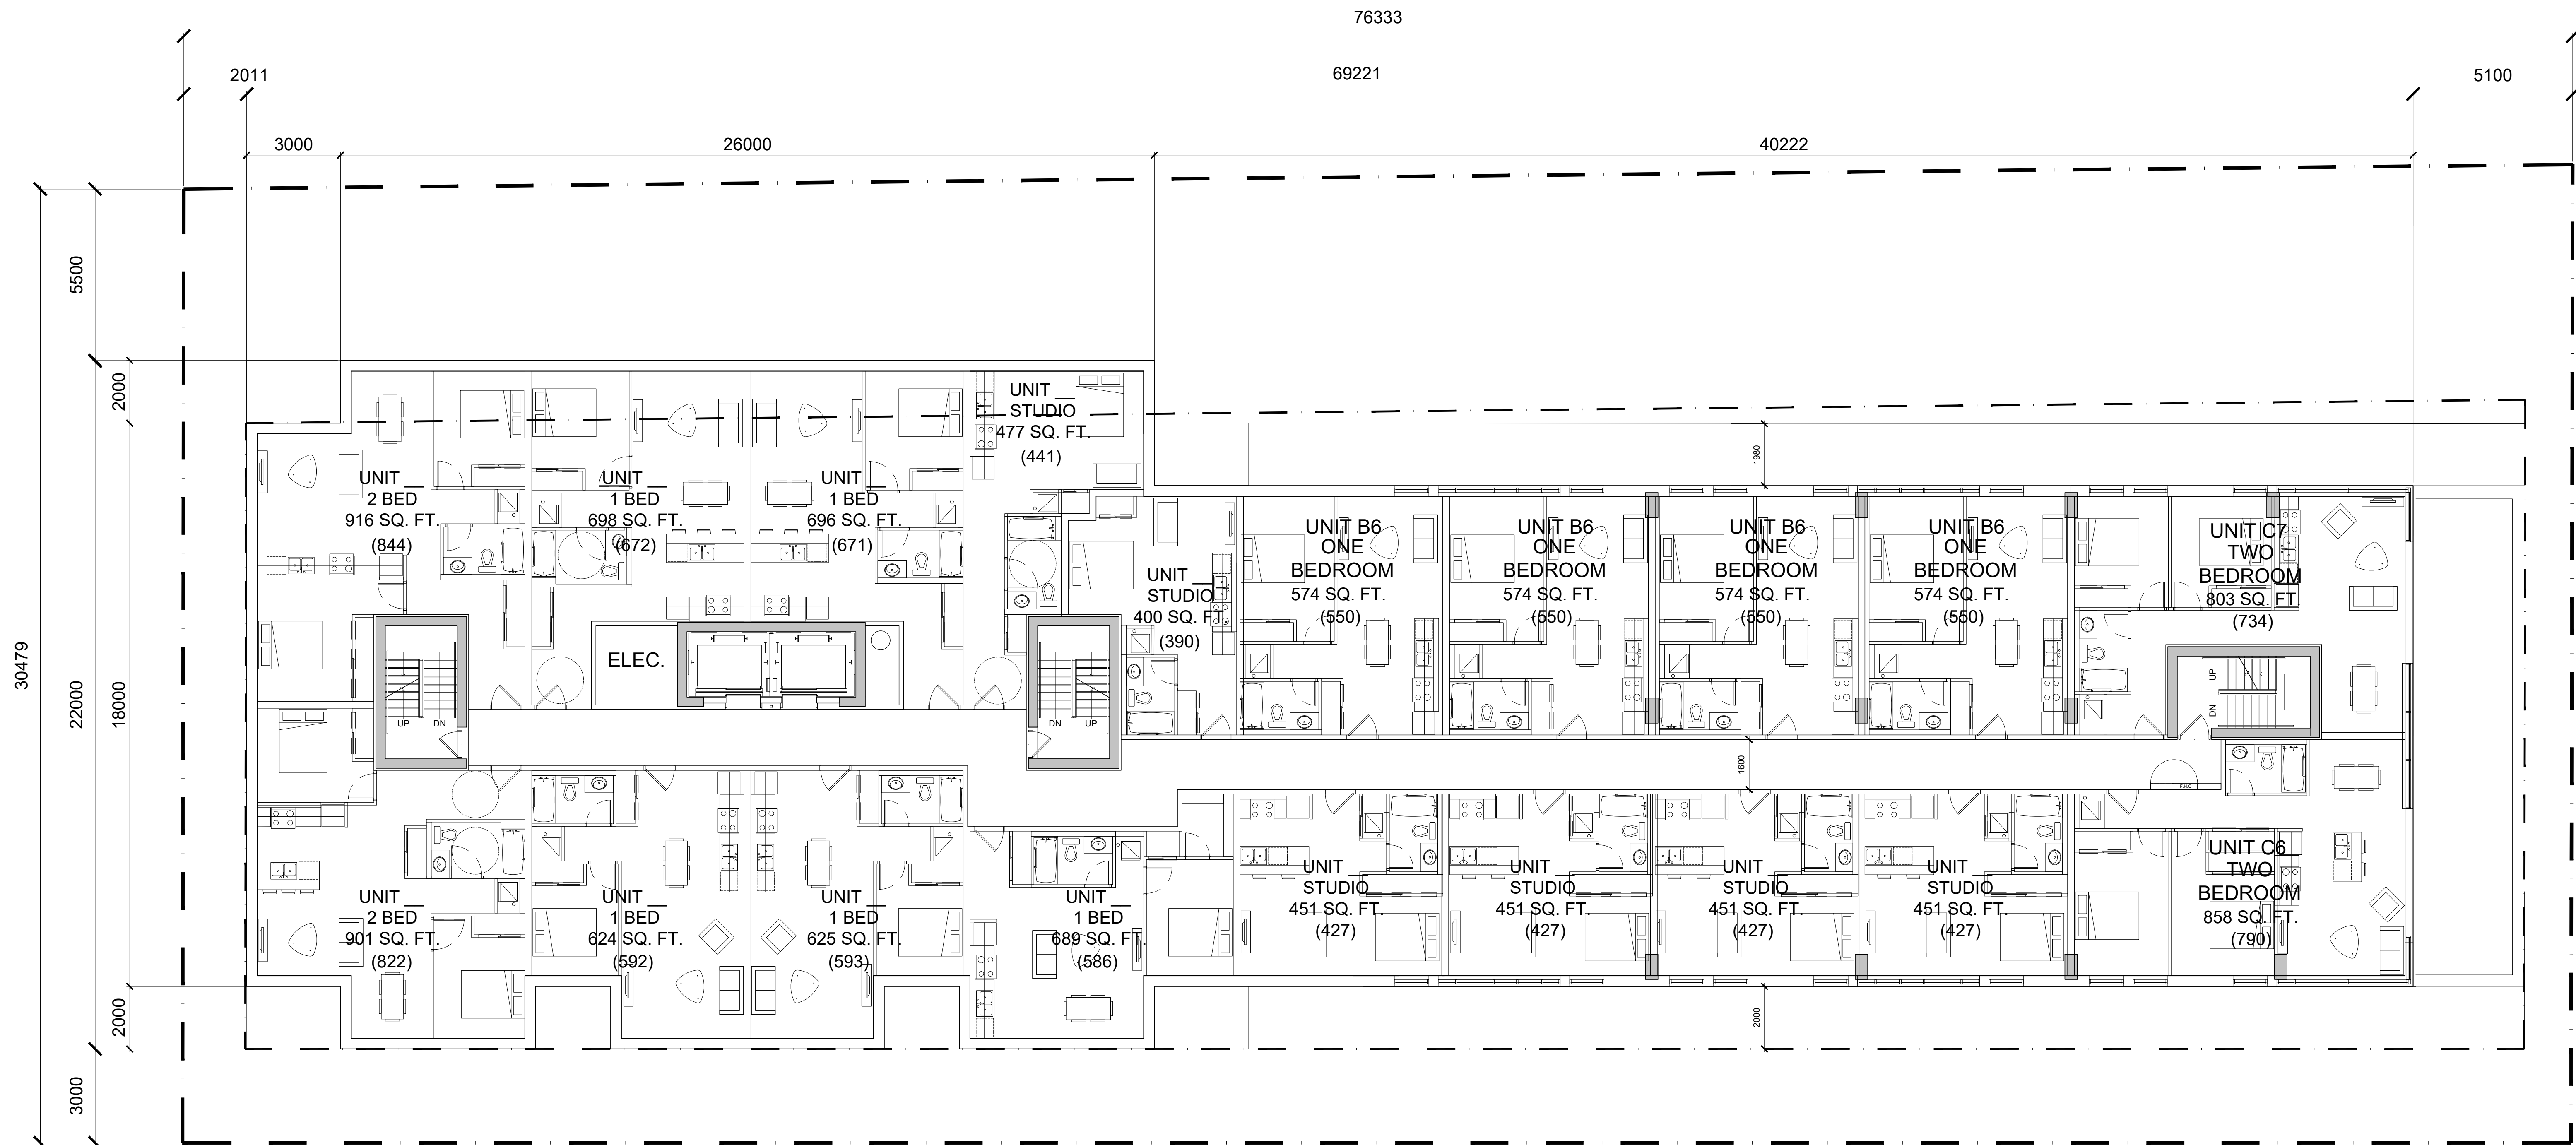


# 5TH FLOOR PLAN

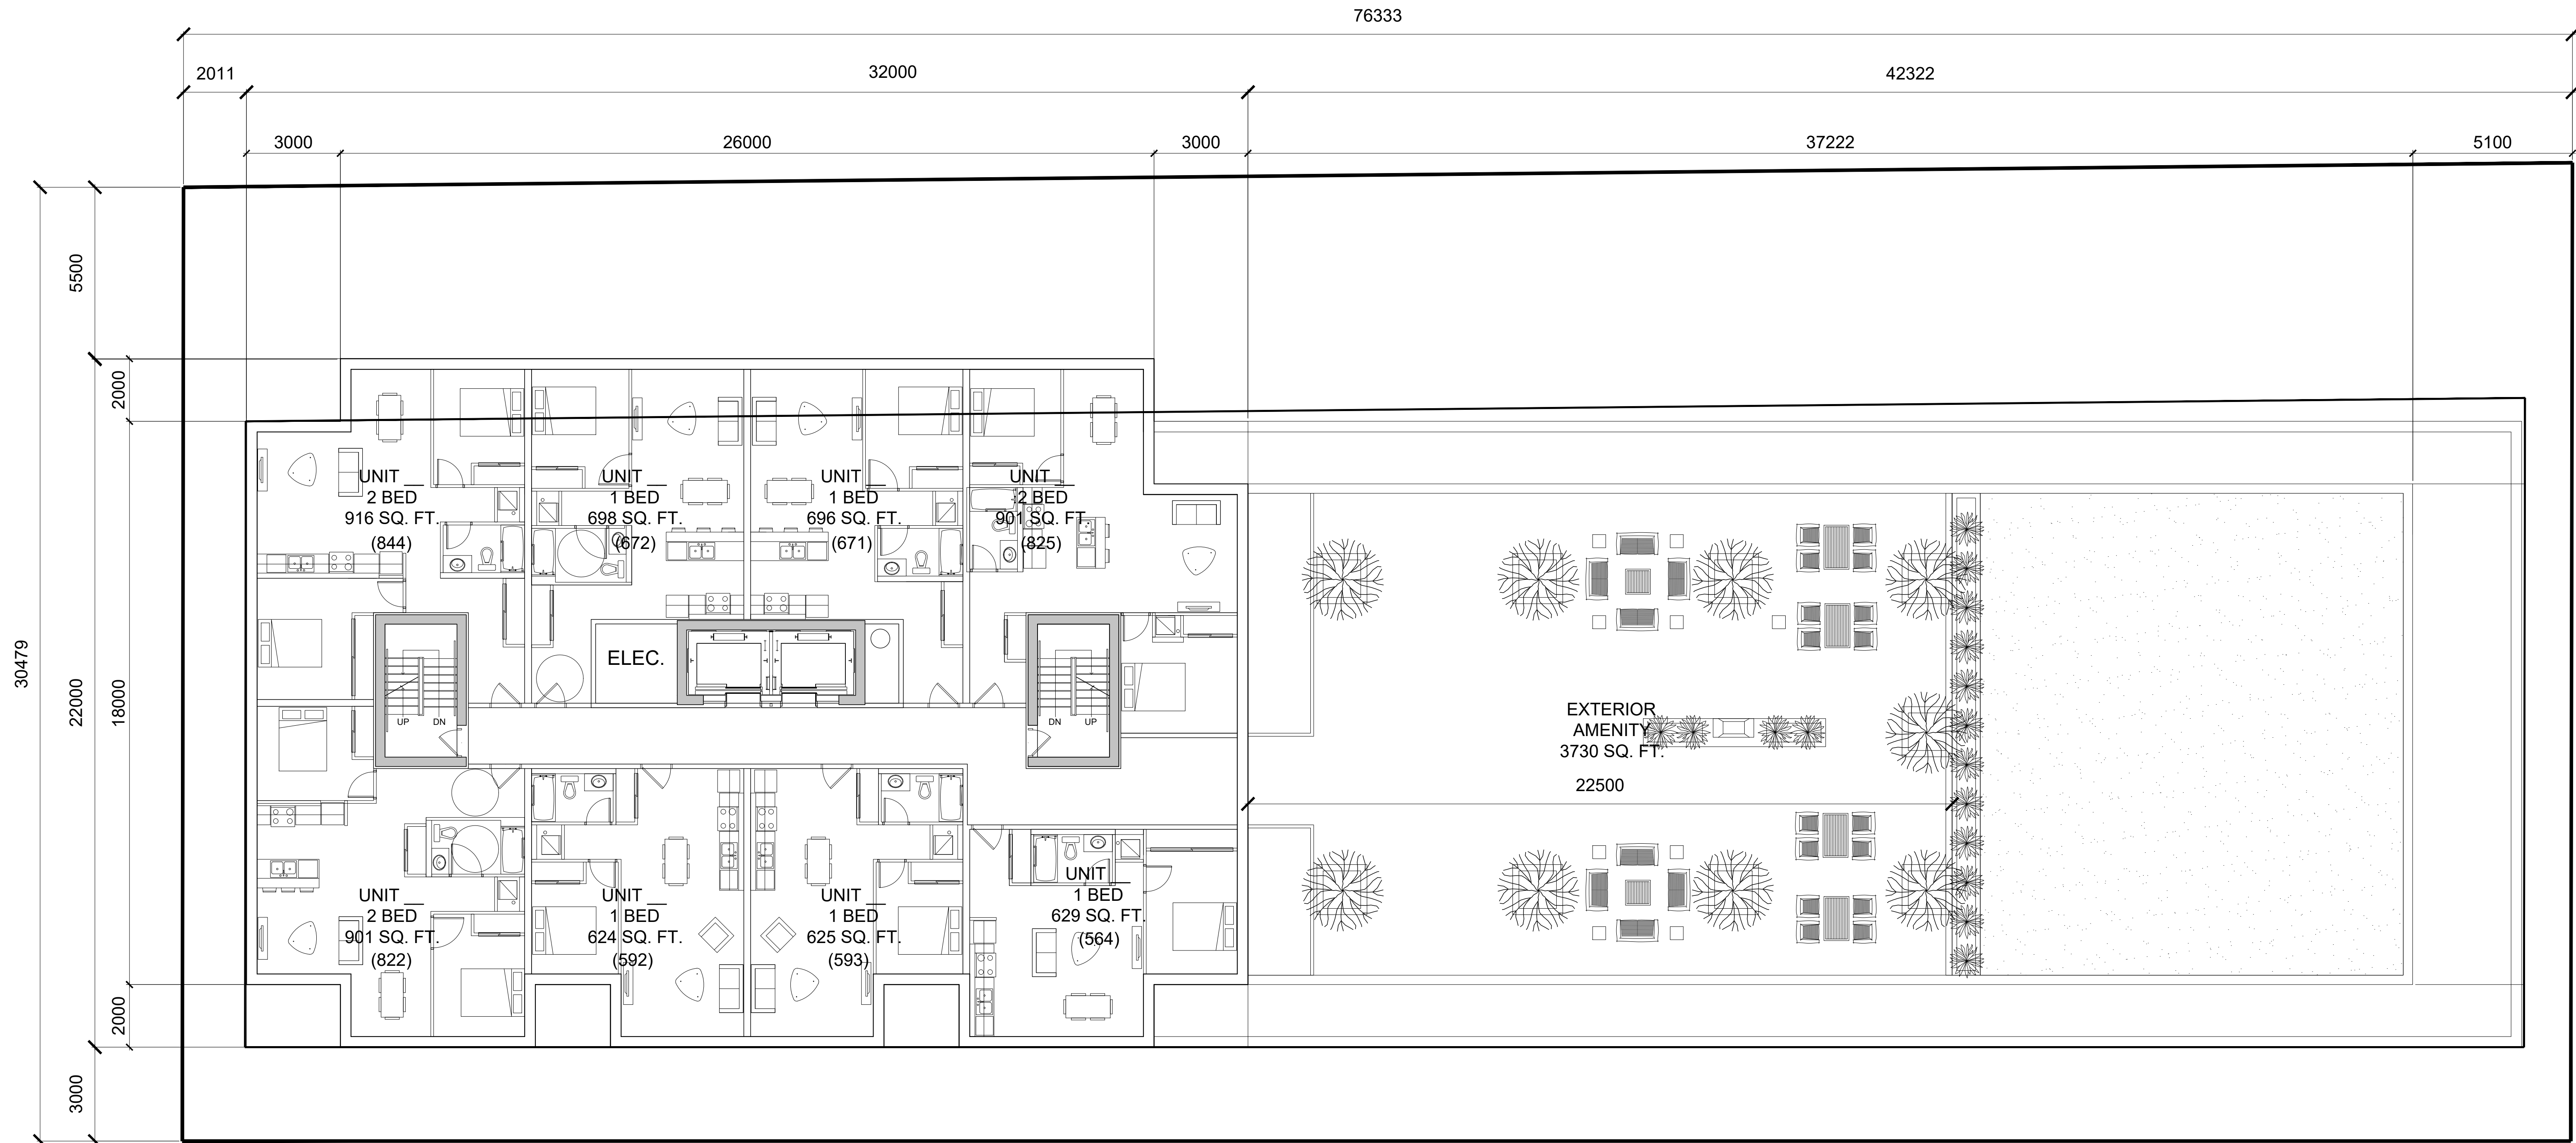


# 6 TH FLOOR PLAN




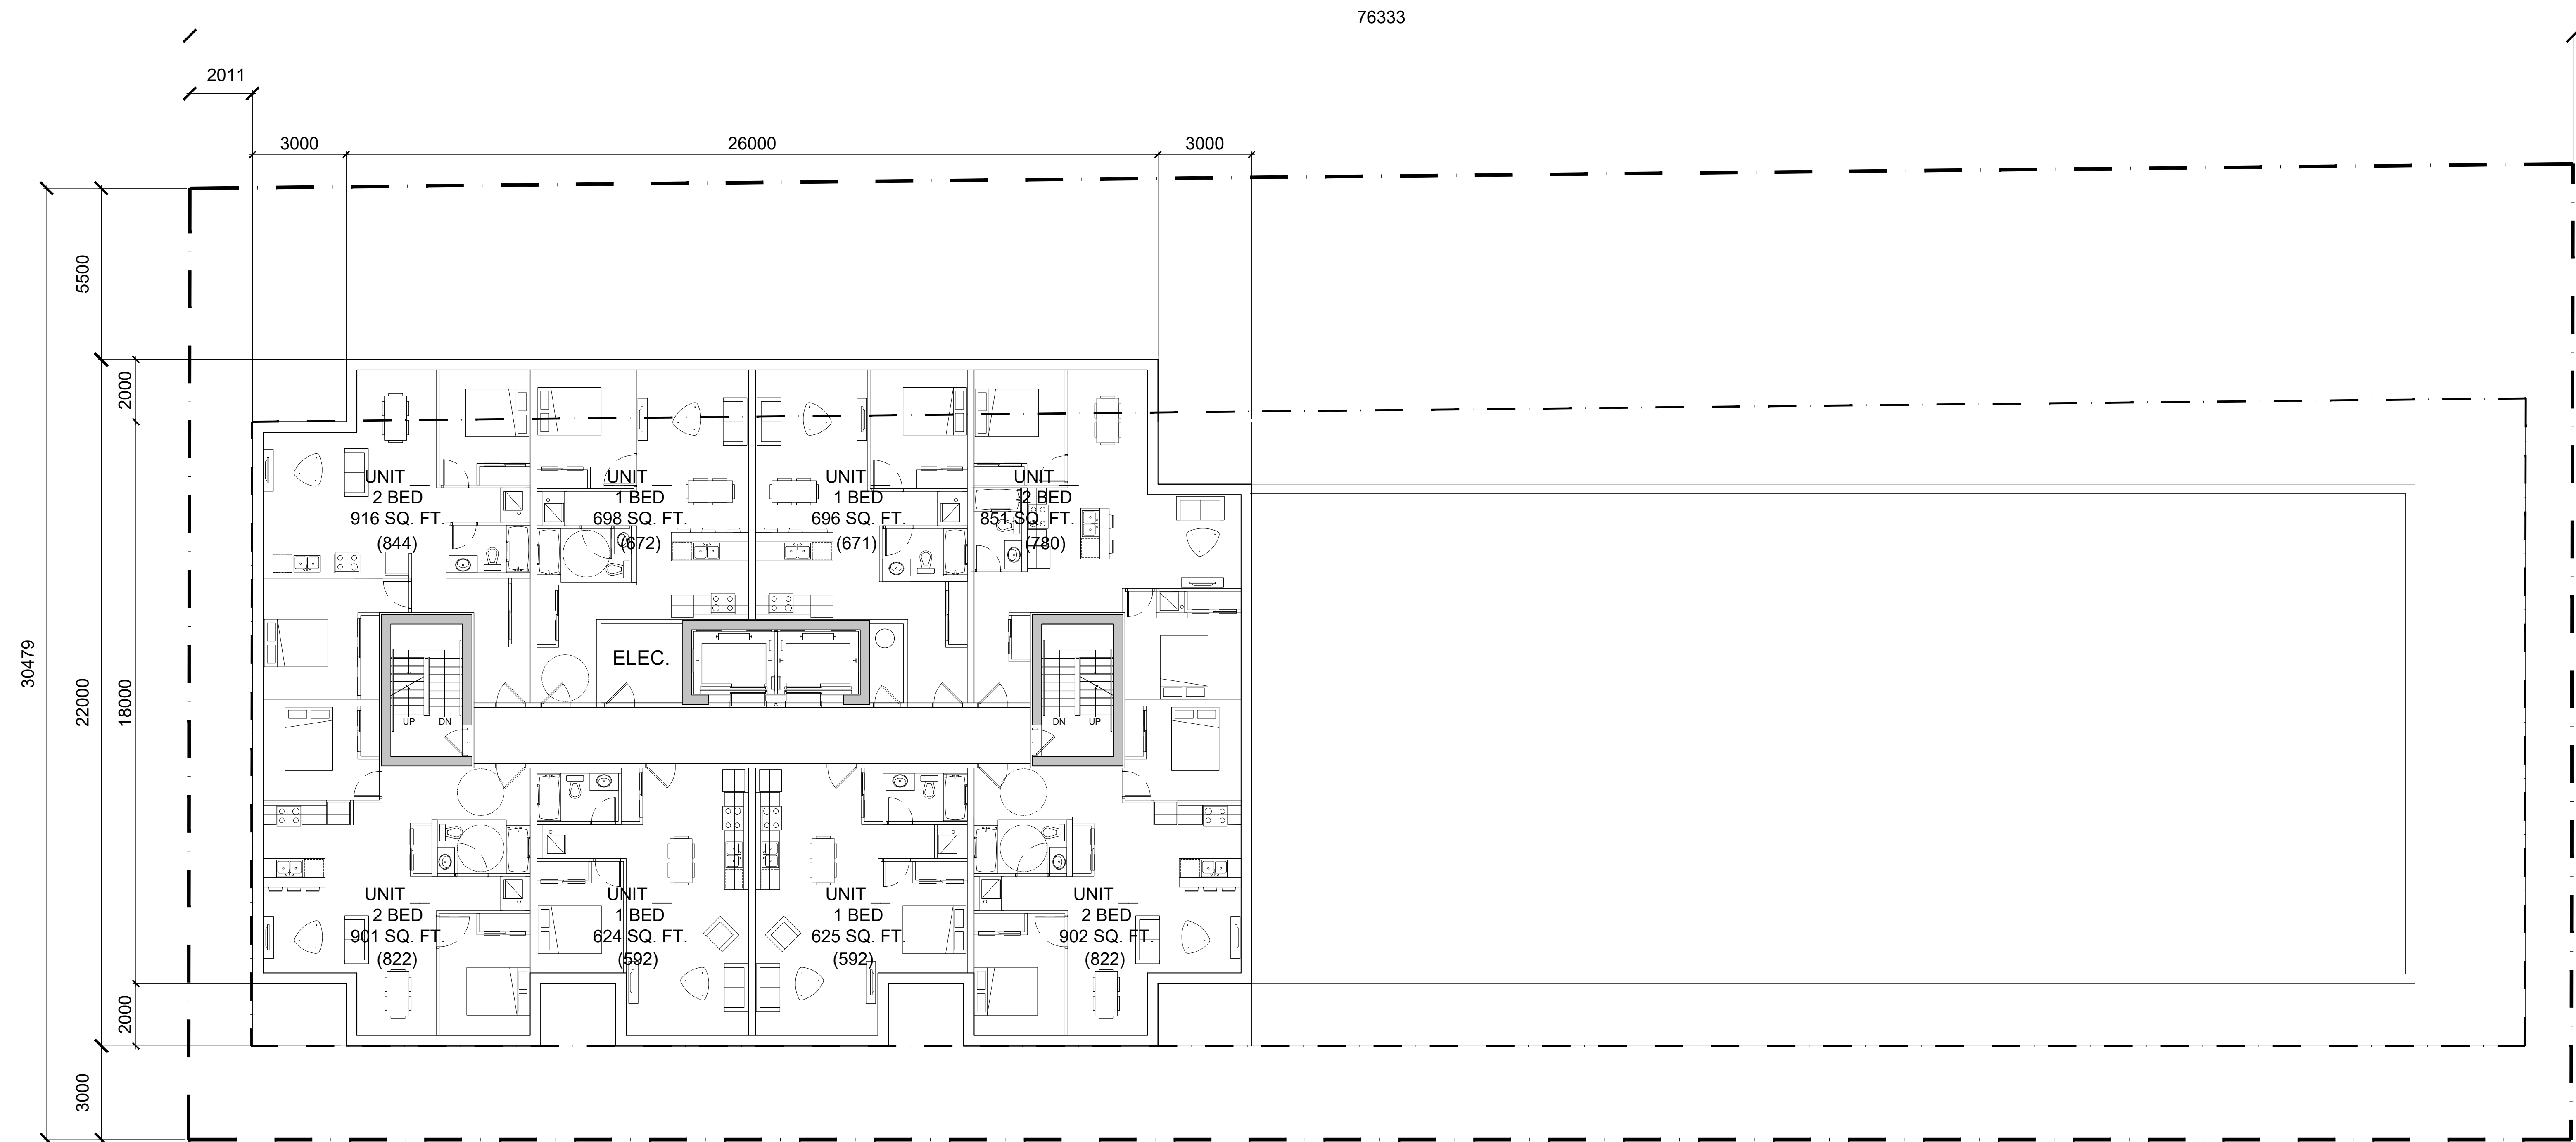


# 7 - 8 TH FLOOR PLAN

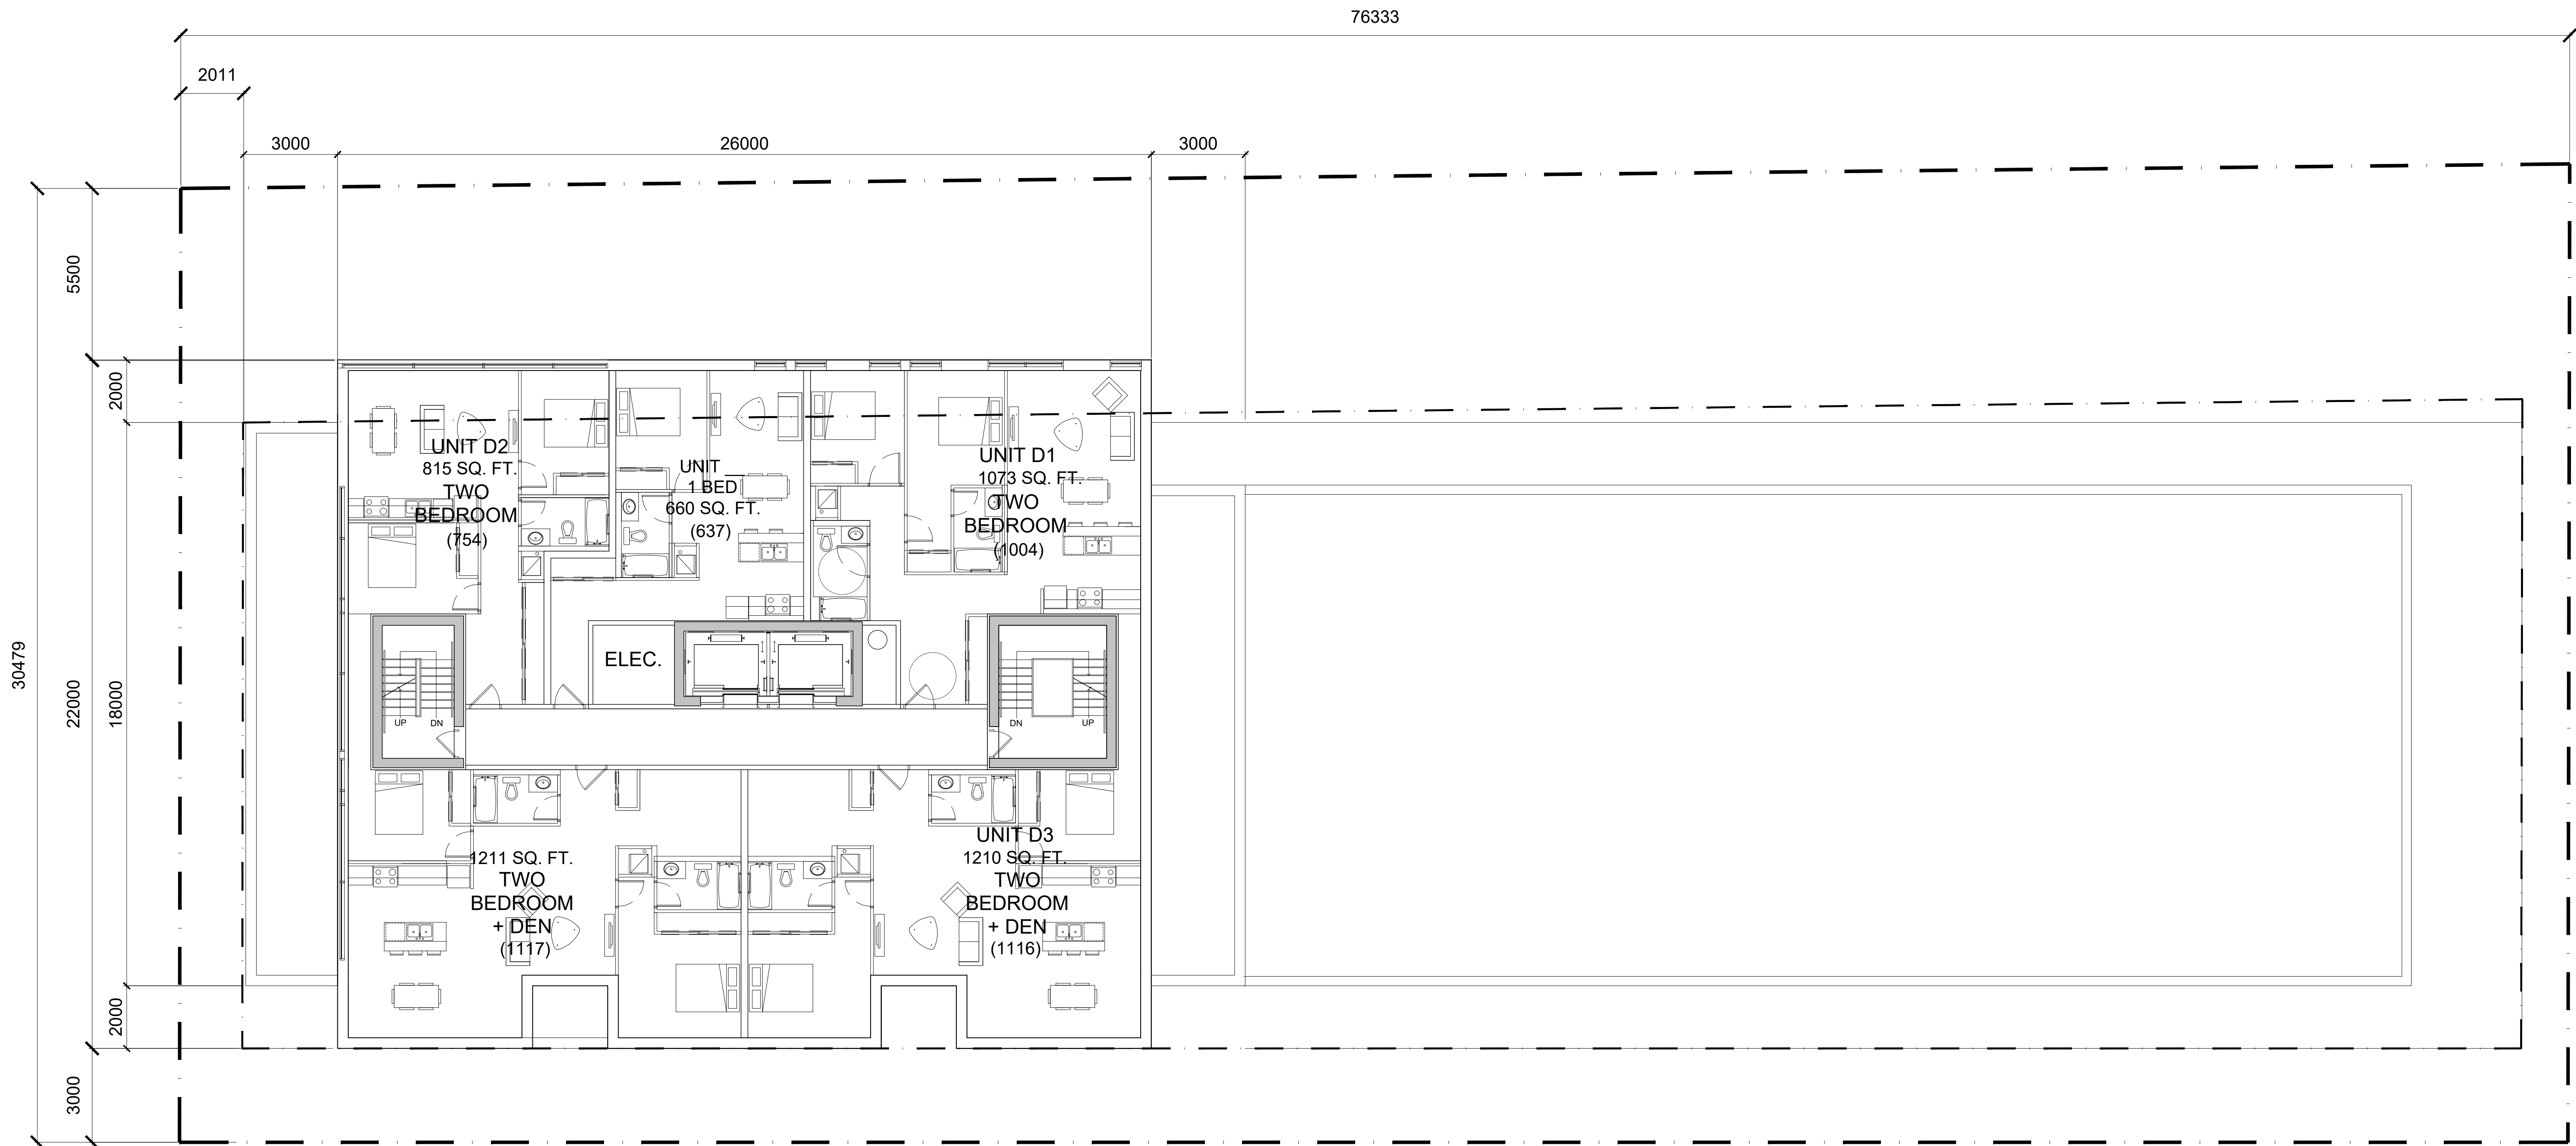

# 9 TH FLOOR PLAN

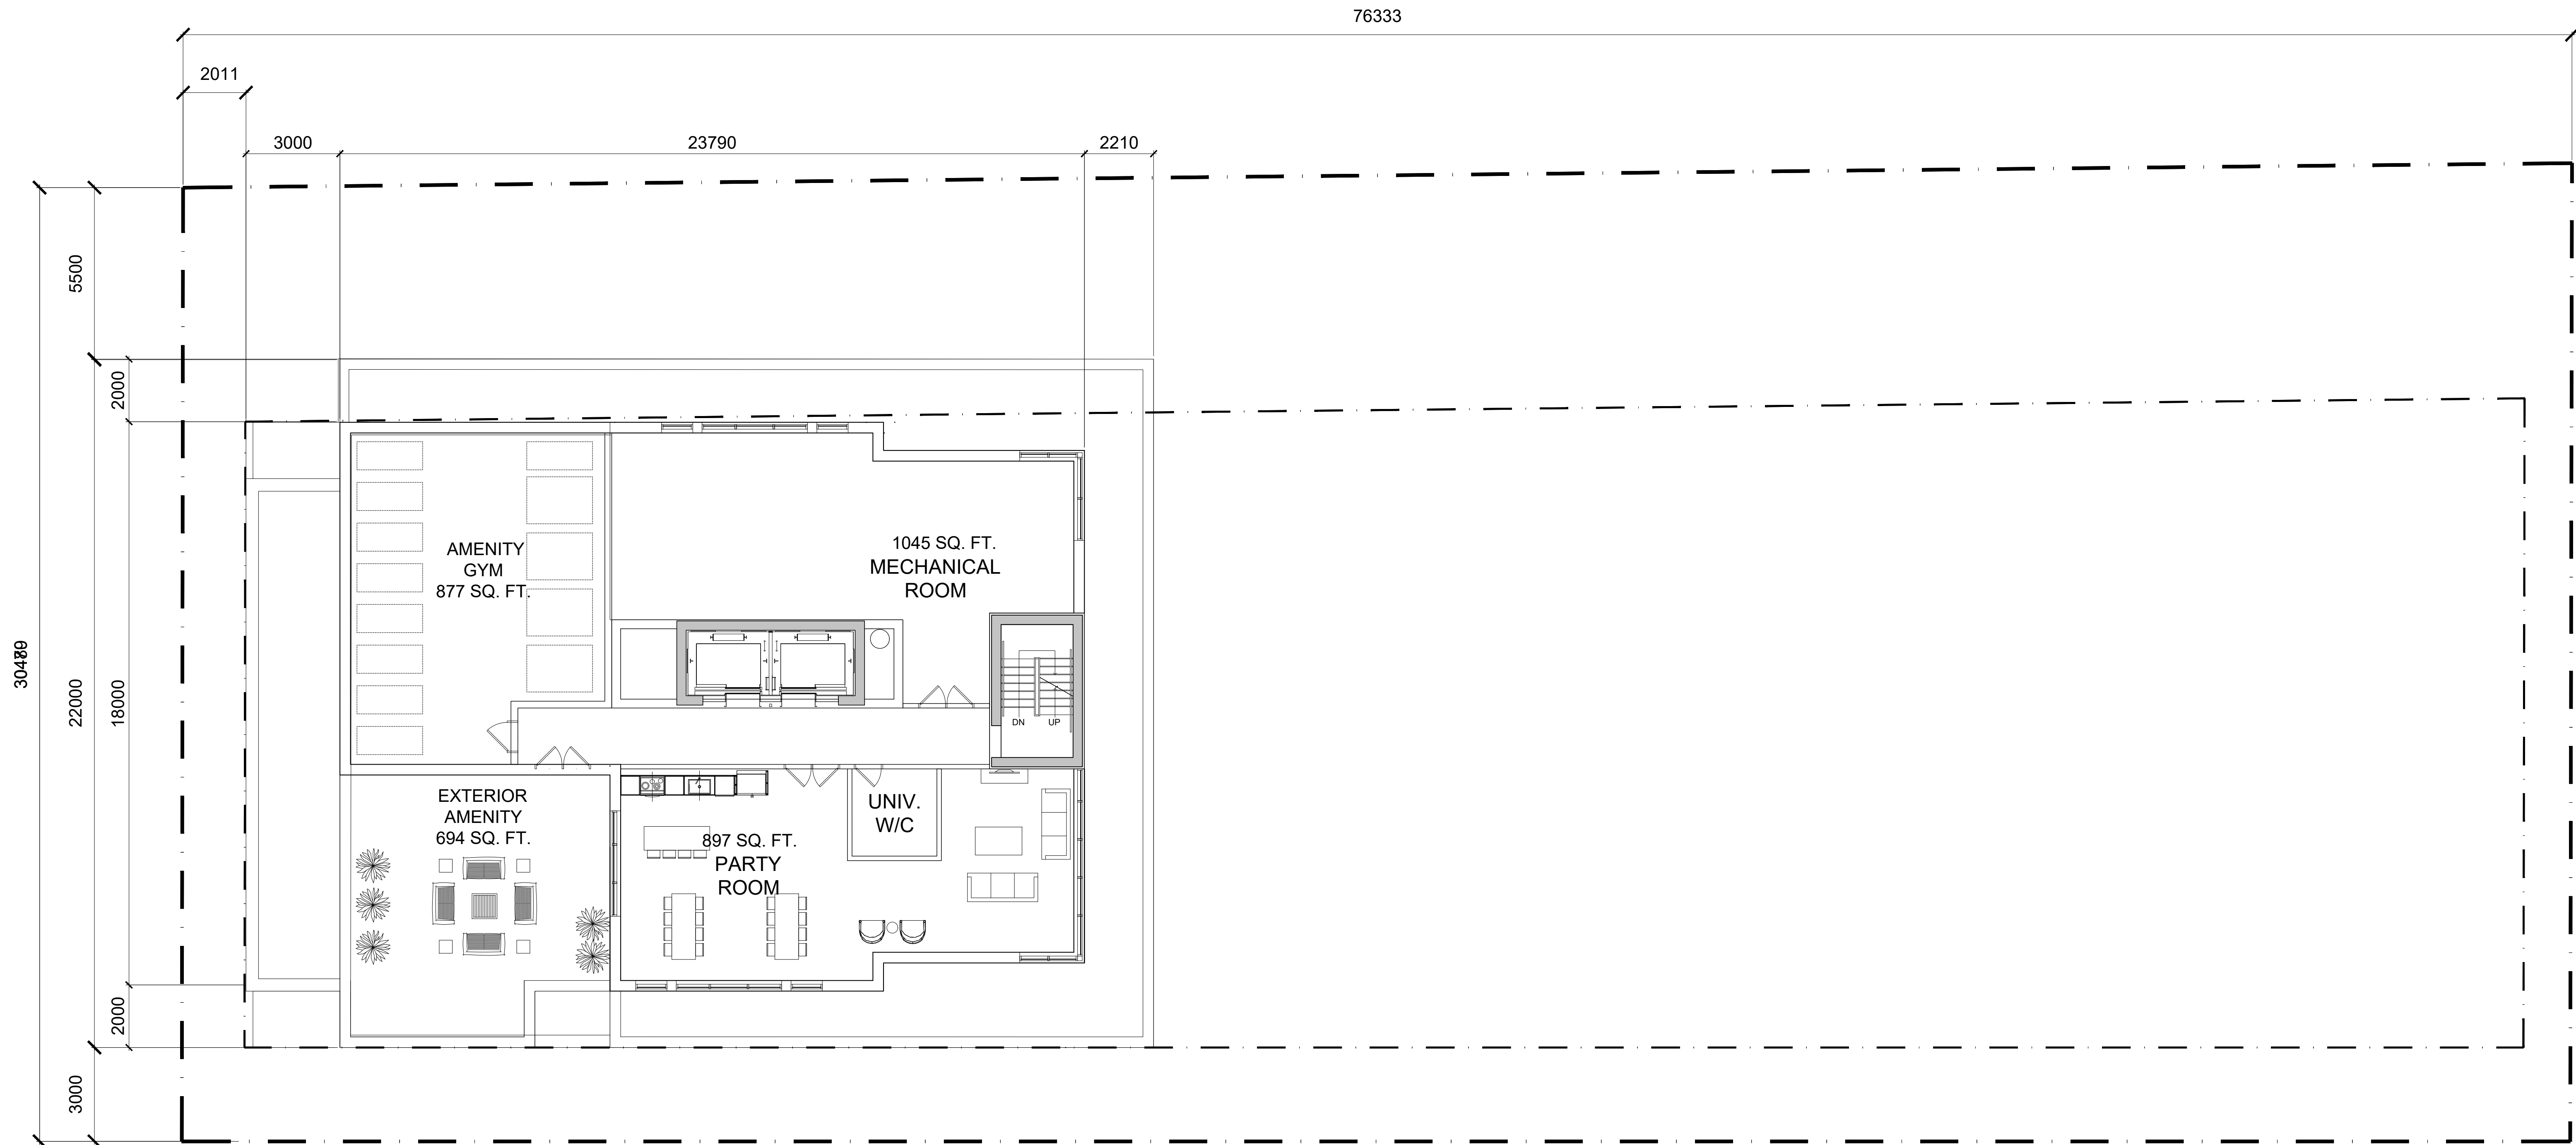

# MECHANICAL PENTHOUSE PLAN

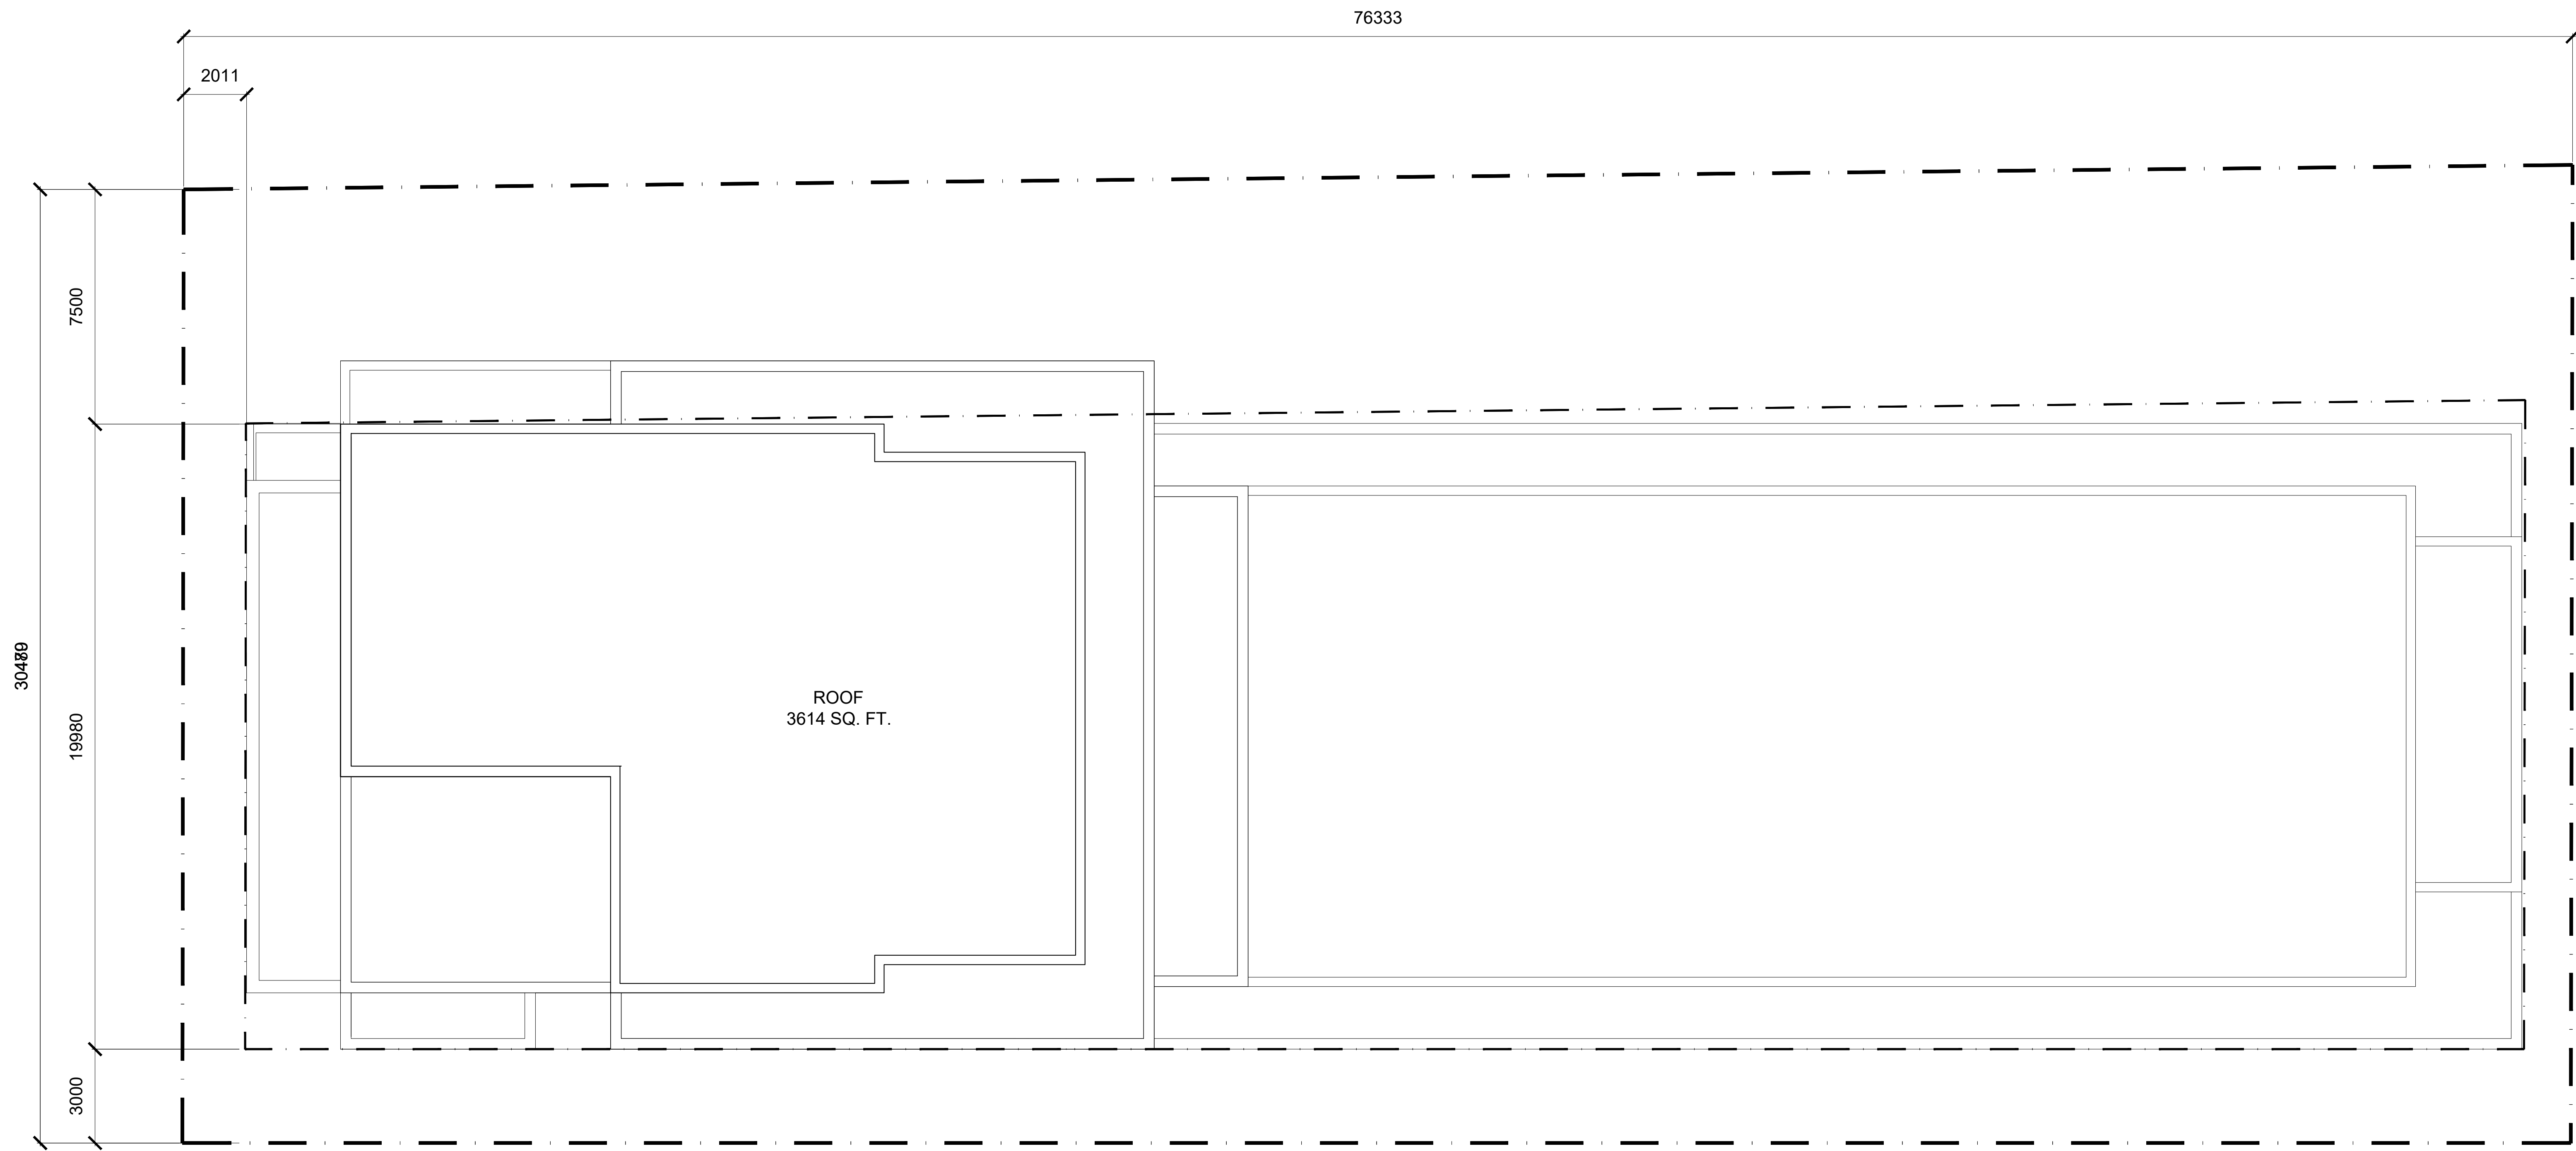

# ROOF PLAN