
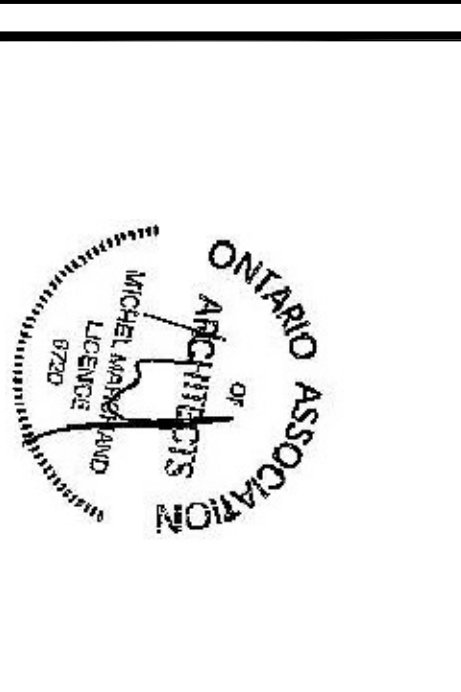
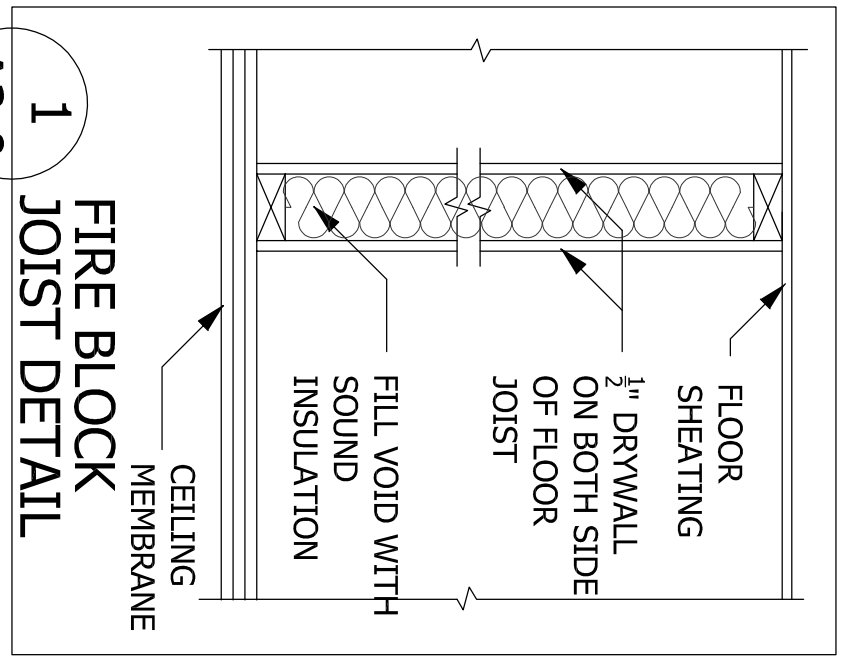


The Contractor shall verify and be responsible for all dimensions. DO NOT scale the drawing - any errors or omissions shall be reported to all parties immediately. The contractor shall be responsible for all dimensions and shall verify the same. A. Dagerlats & Assoc., Inc. reproduction or use for any purpose other than that authorized by A. Dagerlats & Assoc., Inc. is prohibited.

- LEGEND:**
- \*\* = 3 1/2"
  - \* = 5 1/2"
  - EWI ASSEMBLY & INTERIOR WALL
  - IF ASSEMBLY SEE A1.1
  - DN DOOR NUMBER - SEE A1.0
  - WV WINDOW NUMBER - SEE A1.0
- IMPORTANT NOTES:**  
ALSO READ NOTES ON A1.0
- A-#10 WEAVING TILE IN A SOX TO BE INSTALLED AT THE PERIMETER OF FLOOR COVERING 6" OF CLEAR CRUSH AND STONE
  - B-6 MIL VAPOUR BARRIER SHALL BE INSTALLED UNDER BASEMENT SLAB
  - C-MOISTURE BARRIER REQUIRED BETWEEN WOOD & CONCRETE
  - D-DOUBLE RAIL JOISTS SHALL BE INSTALLED OVER FOUNDATION WALL PARALLEL TO FLOOR JOISTS
  - E-ALL PARTITIONS PARALLEL TO FLOOR JOISTS SHALL BE SUPPORTED ON DOUBLE JOISTS OR 2x4 SOLID BLOCKING @ 24"OC IN BETWEEN TWO JOISTS SPACED NOT MORE THAN 8'
- FOR FOUNDATION STRUCTURE SEE A2.4**

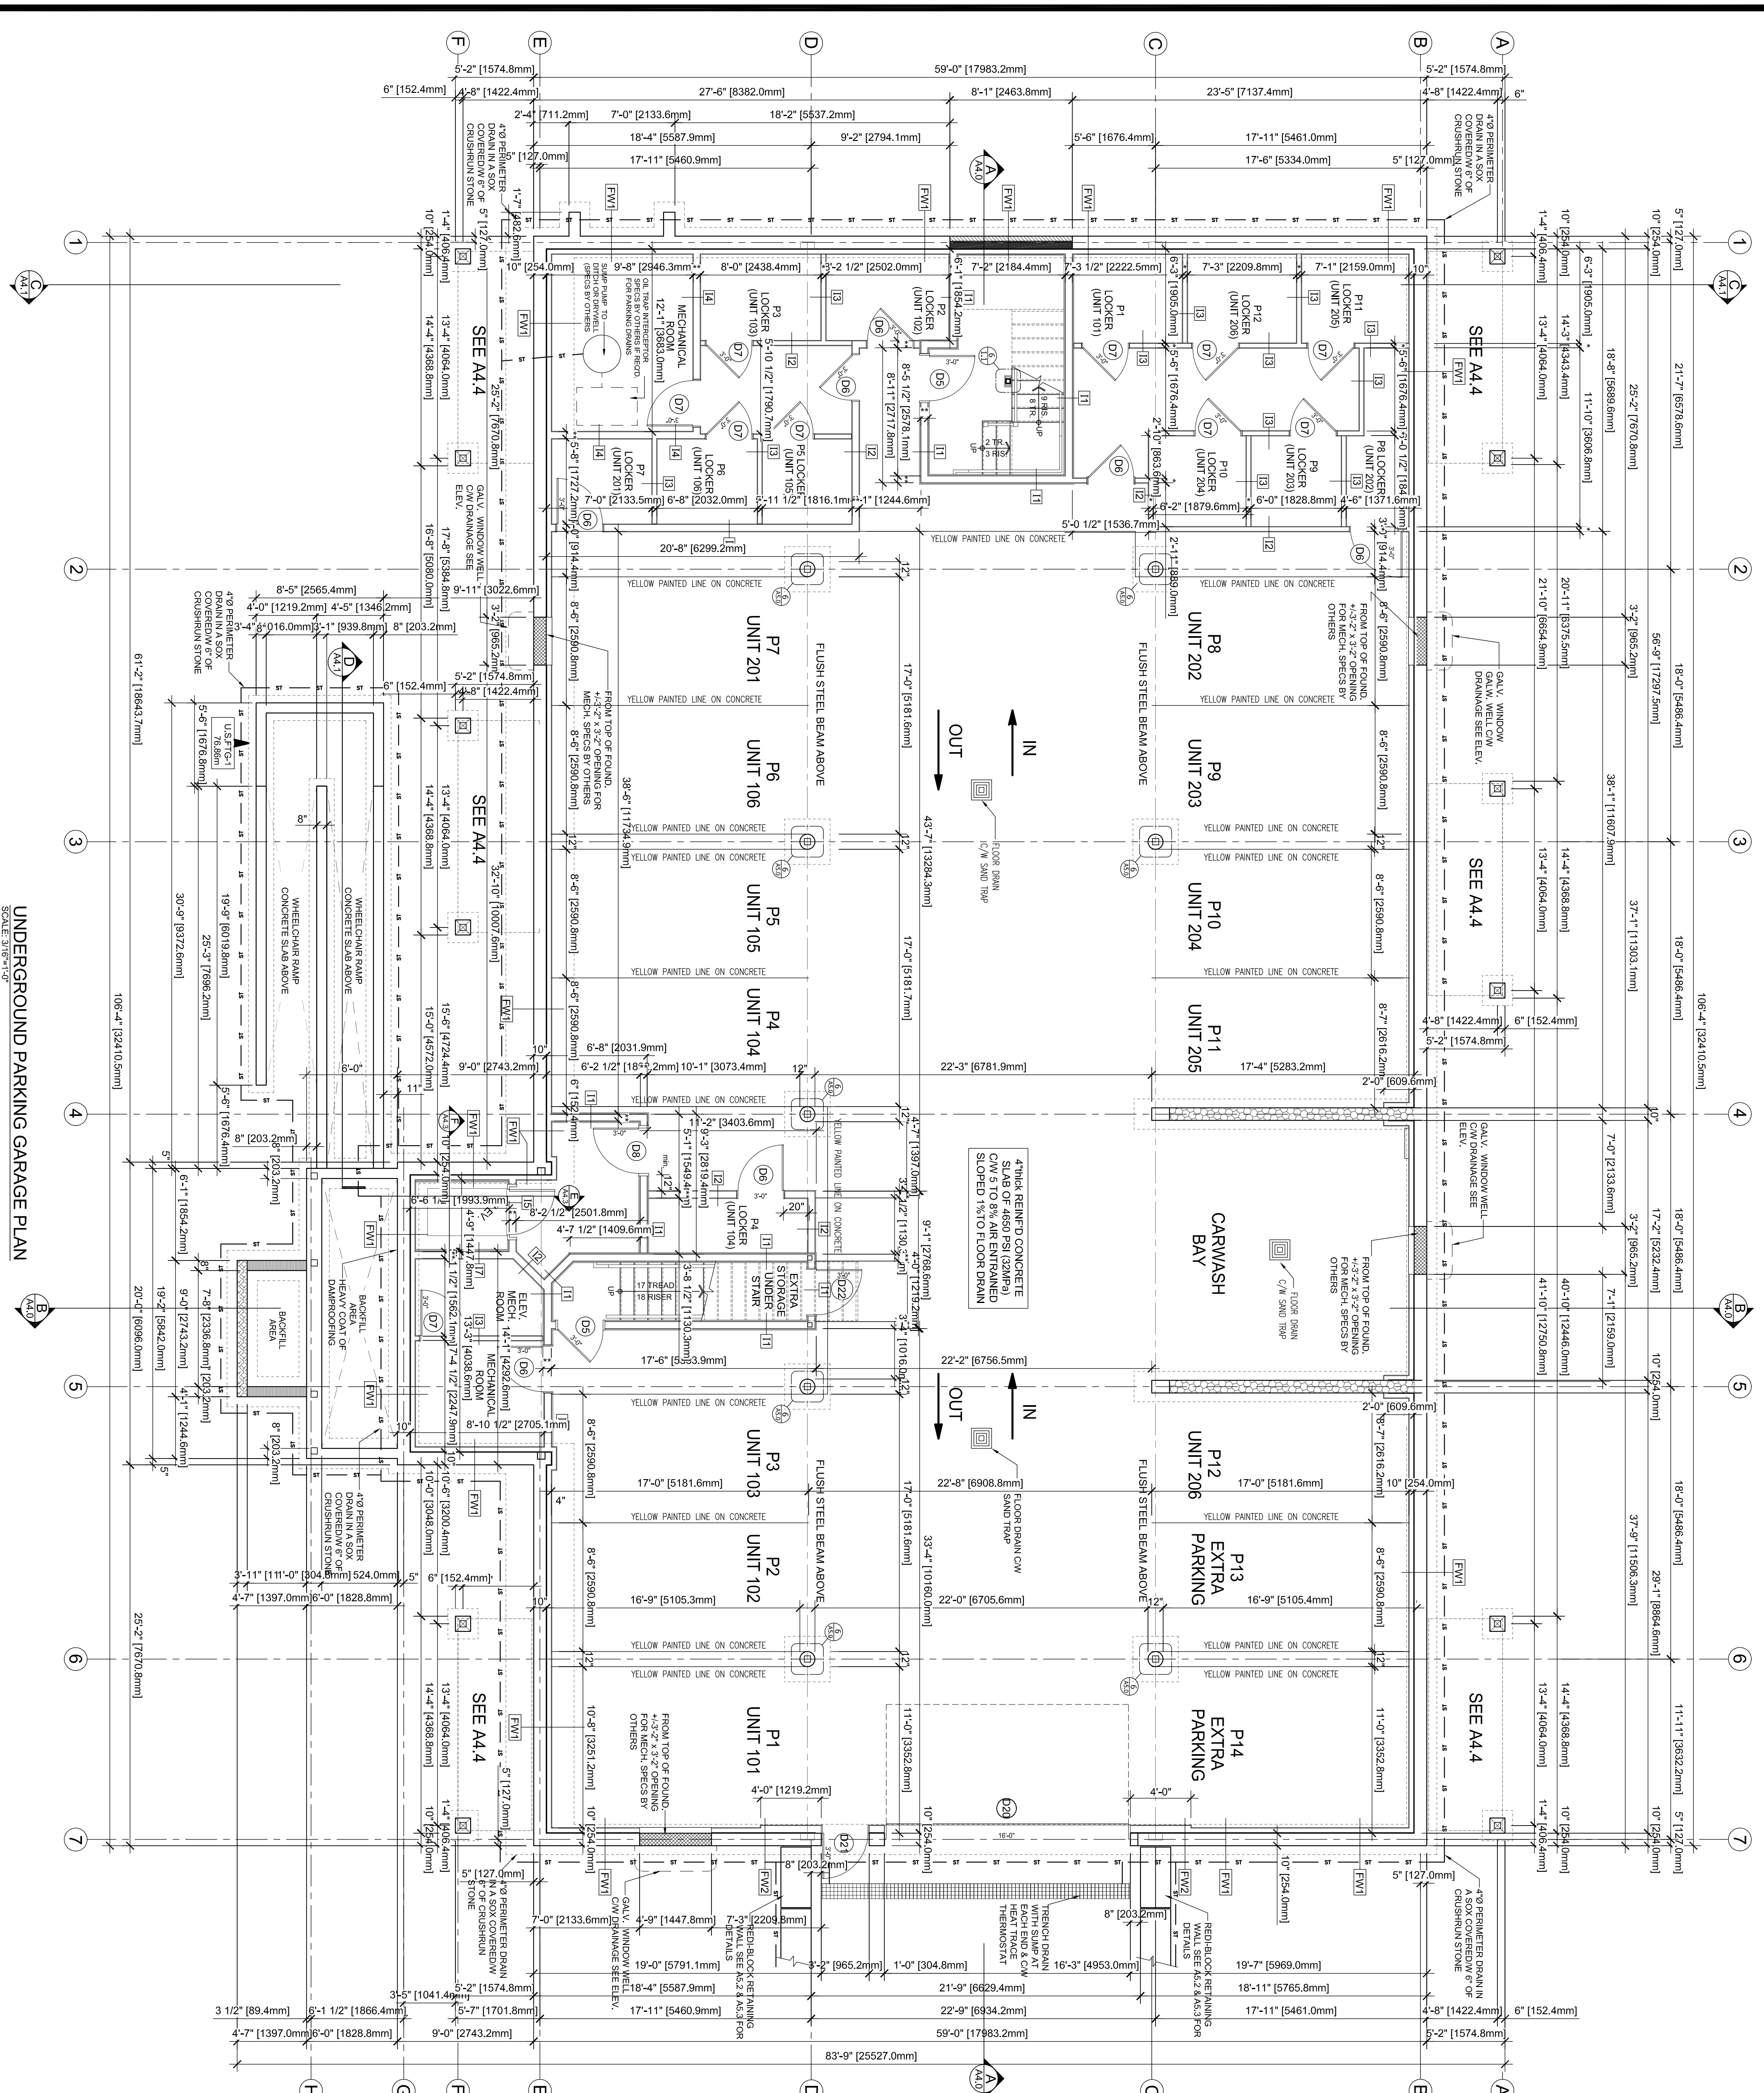

| No. | Revision                        | Date             |
|-----|---------------------------------|------------------|
| #5  | For municipal approval          | December 1, 2017 |
| #4  | For client review               | Dec. 10, 2015    |
| #2  | For client coordination meeting | July 23, 2015    |
| #1  | For client coordination meeting | December 9, 2015 |

**A. Dagerlats & Assoc. Inc.**  
CONSULTING ENGINEERS & ARCHITECT  
INGENIEURS CONSEILS & ARCHITECTE

531 Main Drive, P.O. Box 180  
Enfren, Ontario, M0A 1W0  
(613) 883-2070

**12 Unit Apartment Building**  
at 5574 Rockdale road, Vars Ontario  
Client: 2394011 ONTARIO INC.

**UNDERGROUND PARKING PLAN**

Drawn by: AL, MB, BL  
Revised by: MM & DL  
Date: July 2015  
Scale: as shown  
Folder #: 013-286

Stamp

Plan number:  
**A2.0**  
OF  
**24**