



PLANT LIST					
CONIFEROUS TREES					
KEY	QTY	BOTANICAL NAME	COMMON NAME	SIZE	COMMENTS
Jv	15	<i>Juniperus virginiana</i> var <i>virginiana</i>	Eastern Red Cedar	200 cm Ht.	W.B.
Pg	11	<i>Picea glauca</i>	White Spruce	250 cm Ht.	W.B.
DECIDUOUS TREES					
Af	38	<i>Acer freemanii</i> 'Autumn Blaze'	Autumn Blaze Maple	70 mm	W.B.
Ag	9	<i>Amelanchier x grandifolia</i> 'Autumn Brilliance'	Autumn Brilliance Serviceberry	50 mm	W.B.
Am	53	<i>Amelanchier laevis</i> 'Spring Flurry'	Spring Flurry Serviceberry	50 mm	W.B.
Gd	2	<i>Gymnocladus dioica</i>	Kentucky Coffee Tree	60 mm	W.B.
Gt	32	<i>Gleditsia triacanthos</i> var. <i>inermis</i>	Thornless Common Honeylocust	60 mm	W.B.
Mp	5	<i>Malus</i> 'Prairifire'	Prairifire Apple	45 mm	W.B.
Uh	19	<i>Ulmus x 'Homestead'</i>	Holmstead Elm	70 mm	W.B.
SHRUBS					
Ak	74	<i>Aralia cordata</i> 'Sun King'	Golden Japanese Spikenard	3 Gal.	potted
Ao	44	<i>Azalea</i> 'Orchid Lights'	Orchid Lights Azalea	60 cm, 5 Gal	potted
Ca	44	<i>Ceanothus americanus</i>	New Jersey Tea	50 cm, 3 Gal.	potted
Cf	165	<i>Cornus sericea</i> 'Arctic Fire'	Arctic Fire Dogwood	60 cm, 3 Gal.	potted
Cs	132	<i>Cornus sericea</i> 'Kelsey'	Kelsey Dogwood	3 Gal.	potted
Hy	44	<i>Hydrangea arborescens</i> 'Incrediball'	Incrediball Hydrangea	50 cm, 3 Gal.	potted
Jb	5	<i>Juniperus horizontalis</i> 'Blue Chip'	Blue Chip Juniper	50 cm, 3 Gal.	potted
Jo	39	<i>Juniperus chinensis</i> 'Ontario Green'	Ontario Green Juniper	150 cm.	W.B.
Js	43	<i>Juniperus sabinna</i>	Savin Juniper	50 cm, 3 Gal.	potted
Jw	27	<i>Juniperus x pfitzeriana</i> 'Wilhelm Pfitzer'	Pfitzer Juniper	50 cm, 3 Gal.	potted
Pc	36	<i>Physocarpus opulifolius</i> 'Coppertina'	Coppertina Ninebark	60 cm, 3 Gal.	potted
Pd	17	<i>Physocarpus opulifolius</i> 'Diablo'	Diablo Ninebark	60 cm, 3 Gal.	potted
Pf	51	<i>Potentilla fruticosa</i> 'Goldstar'	Goldstar Potentilla	50 cm, 3 Gal.	potted
Pj	182	<i>Potentilla fruticosa</i> 'Jackman'	Jackman Potentilla	50 cm, 3 Gal.	potted
Po	5	<i>Physocarpus opulifolius</i>	Ninebark	60 cm, 3 Gal.	potted
Pog	44	<i>Physocarpus opulifolius</i> 'Dart's Gold'	Dart's Gold Ninebark	60 cm, 3 Gal.	potted
Pon	335	<i>Physocarpus opulifolius</i> 'Nanus'	Nanus Ninebark	60 cm, 3 Gal.	potted
Ps	80	<i>Physocarpus opulifolius</i> 'Summer Wine'	Summer Wine Ninebark	60 cm, 3 Gal.	potted
Pt	182	<i>Potentilla fruticosa</i> 'Goldfinger'	Goldfinger Potentilla	50 cm, 3 Gal.	potted
Ra	32	<i>Rhus aromatica</i>	Fragrant Sumac	60 cm, 3 Gal.	potted
Ral	335	<i>Rhus aromatica</i> 'Gro-Low'	Fragrant Sumac 'Gro-Low'	50 cm, 3 Gal.	potted
Sj	80	<i>Spirea japonica</i> 'Neon Flash'	Neon Flash Spirea	60 cm, 3 Gal.	potted
Sw	80	<i>Spirea japonica</i> 'Anthony Waterer'	Anthony Waterer Spirea	60 cm, 3 Gal.	potted
Vc	80	<i>Viburnum cassinoides</i>	Witherod	60 cm, 3 Gal.	potted
Vd	3	<i>Viburnum dentatum</i>	Arrowwood	125 cm, 7 Gal.	potted
We	80	<i>Weigela maroon</i> Swoon	Maroon Swoon Weigela	60 cm, 3 Gal.	potted
Wl	80	<i>Weigela florida</i> 'Wine and Roses'	Wine and Roses Weigela	50 cm, 3 Gal.	potted
Wm	3	<i>Weigela florida</i> 'Merlot Rose'	Merlot rose Weigela	50 cm, 3 Gal.	potted
PERENNIALS					
At	12	<i>Astilbe thunbergii</i> Ostrich Plume 'Straussenfeder'	Straussenfeder Astilbe	2 yrs old, 1 Gal	potted
Ch	26	<i>Cimicifuga racemosa</i> 'Hillside Black Beauty'	Black Bugbane	2 yrs old, 1 Gal	potted
Ei	94	<i>Echinacea sombrero</i> 'Lemon Yellow'	Lemon Yellow Sombrero Coneflower	2 yrs old, 1 Gal	potted
Ey	94	<i>Echinacea sombrero</i> 'Sandy Yellow'	Sandy Yellow Sombrero Coneflower	2 yrs old, 1 Gal	potted
Ew	12	<i>Echinacea purpurea</i> 'Pow Wow Wildberry'	Pow Wow Wildberry Coneflower	2 yrs old, 1 Gal	potted
Ha	198	<i>Hemerocallis</i> 'Apricot Sparkles'	Apricot Sparkles Daylily	2 yrs old, 1 Gal	potted
Hc	28	<i>Hemerocallis</i> 'Early Bird Cardinal'	Early Bird Cardinal Daylily	2 yrs old, 1 Gal	potted
Hg	66	<i>Hemerocallis</i> 'Grape Magic'	Grape Magic Daylily	2 yrs old, 1 Gal	potted
Hi	11	<i>Huechera</i> 'Lime marmalade'	Lime marmalade Huechera	2 yrs old, 1 Gal	potted
Hp	66	<i>Hemerocallis</i> 'Purple D'Oro'	Purple D'Oro Daylily	2 yrs old, 1 Gal	potted
Hs	90	<i>Hemerocallis</i> 'Stella D'Oro'	Stella D'Oro Daylily	2 yrs old, 1 Gal	potted
Hz	66	<i>Hemerocallis</i> 'Shaka Zulu'	Shaka Zulu Daylily	2 yrs old, 1 Gal	potted
Nf	287	<i>Nepeta x fassenii</i> 'Walkers Low'	Walker's Low Catmint	2 yrs old, 1 Gal	potted
GRASS MIXTURE A					
Bg	2290	<i>Bouteloua gracilis</i>	Mosquito Grass	2 yrs old, 1 Gal	potted 25% ratio
Ln	2290	<i>Luzula nivea</i>	Snowy Woodrush	2 yrs old, 1 Gal	potted 25% ratio
Dp	2290	<i>Deschampsia flexuosa</i>	Wavy Hair Grass	2 yrs old, 1 Gal	potted 25% ratio
Sh	2290	<i>Sesleria heufleriana</i>	Blue Green Moor Grass	2 yrs old, 1 Gal	potted 25% ratio
GRASS MIXTURE B					
As	628	<i>Andropogon scoparius</i> 'Blaze'	Blaze Little Bluestem	2 yrs old, 1 Gal	potted 25% ratio
Sn	629	<i>Sorghastrum nutans</i> 'Indian Steel'	Indian Steel Indian Grass	2 yrs old, 1 Gal	potted 25% ratio
Fi	628	<i>Festuca idahoensis</i> 'Joseph'	Joseph Fescue Grass	2 yrs old, 1 Gal	potted 25% ratio
Bc	629	<i>Bouteloua curtipendula</i>	Sideoats Grama	2 yrs old, 1 Gal	potted 25% ratio

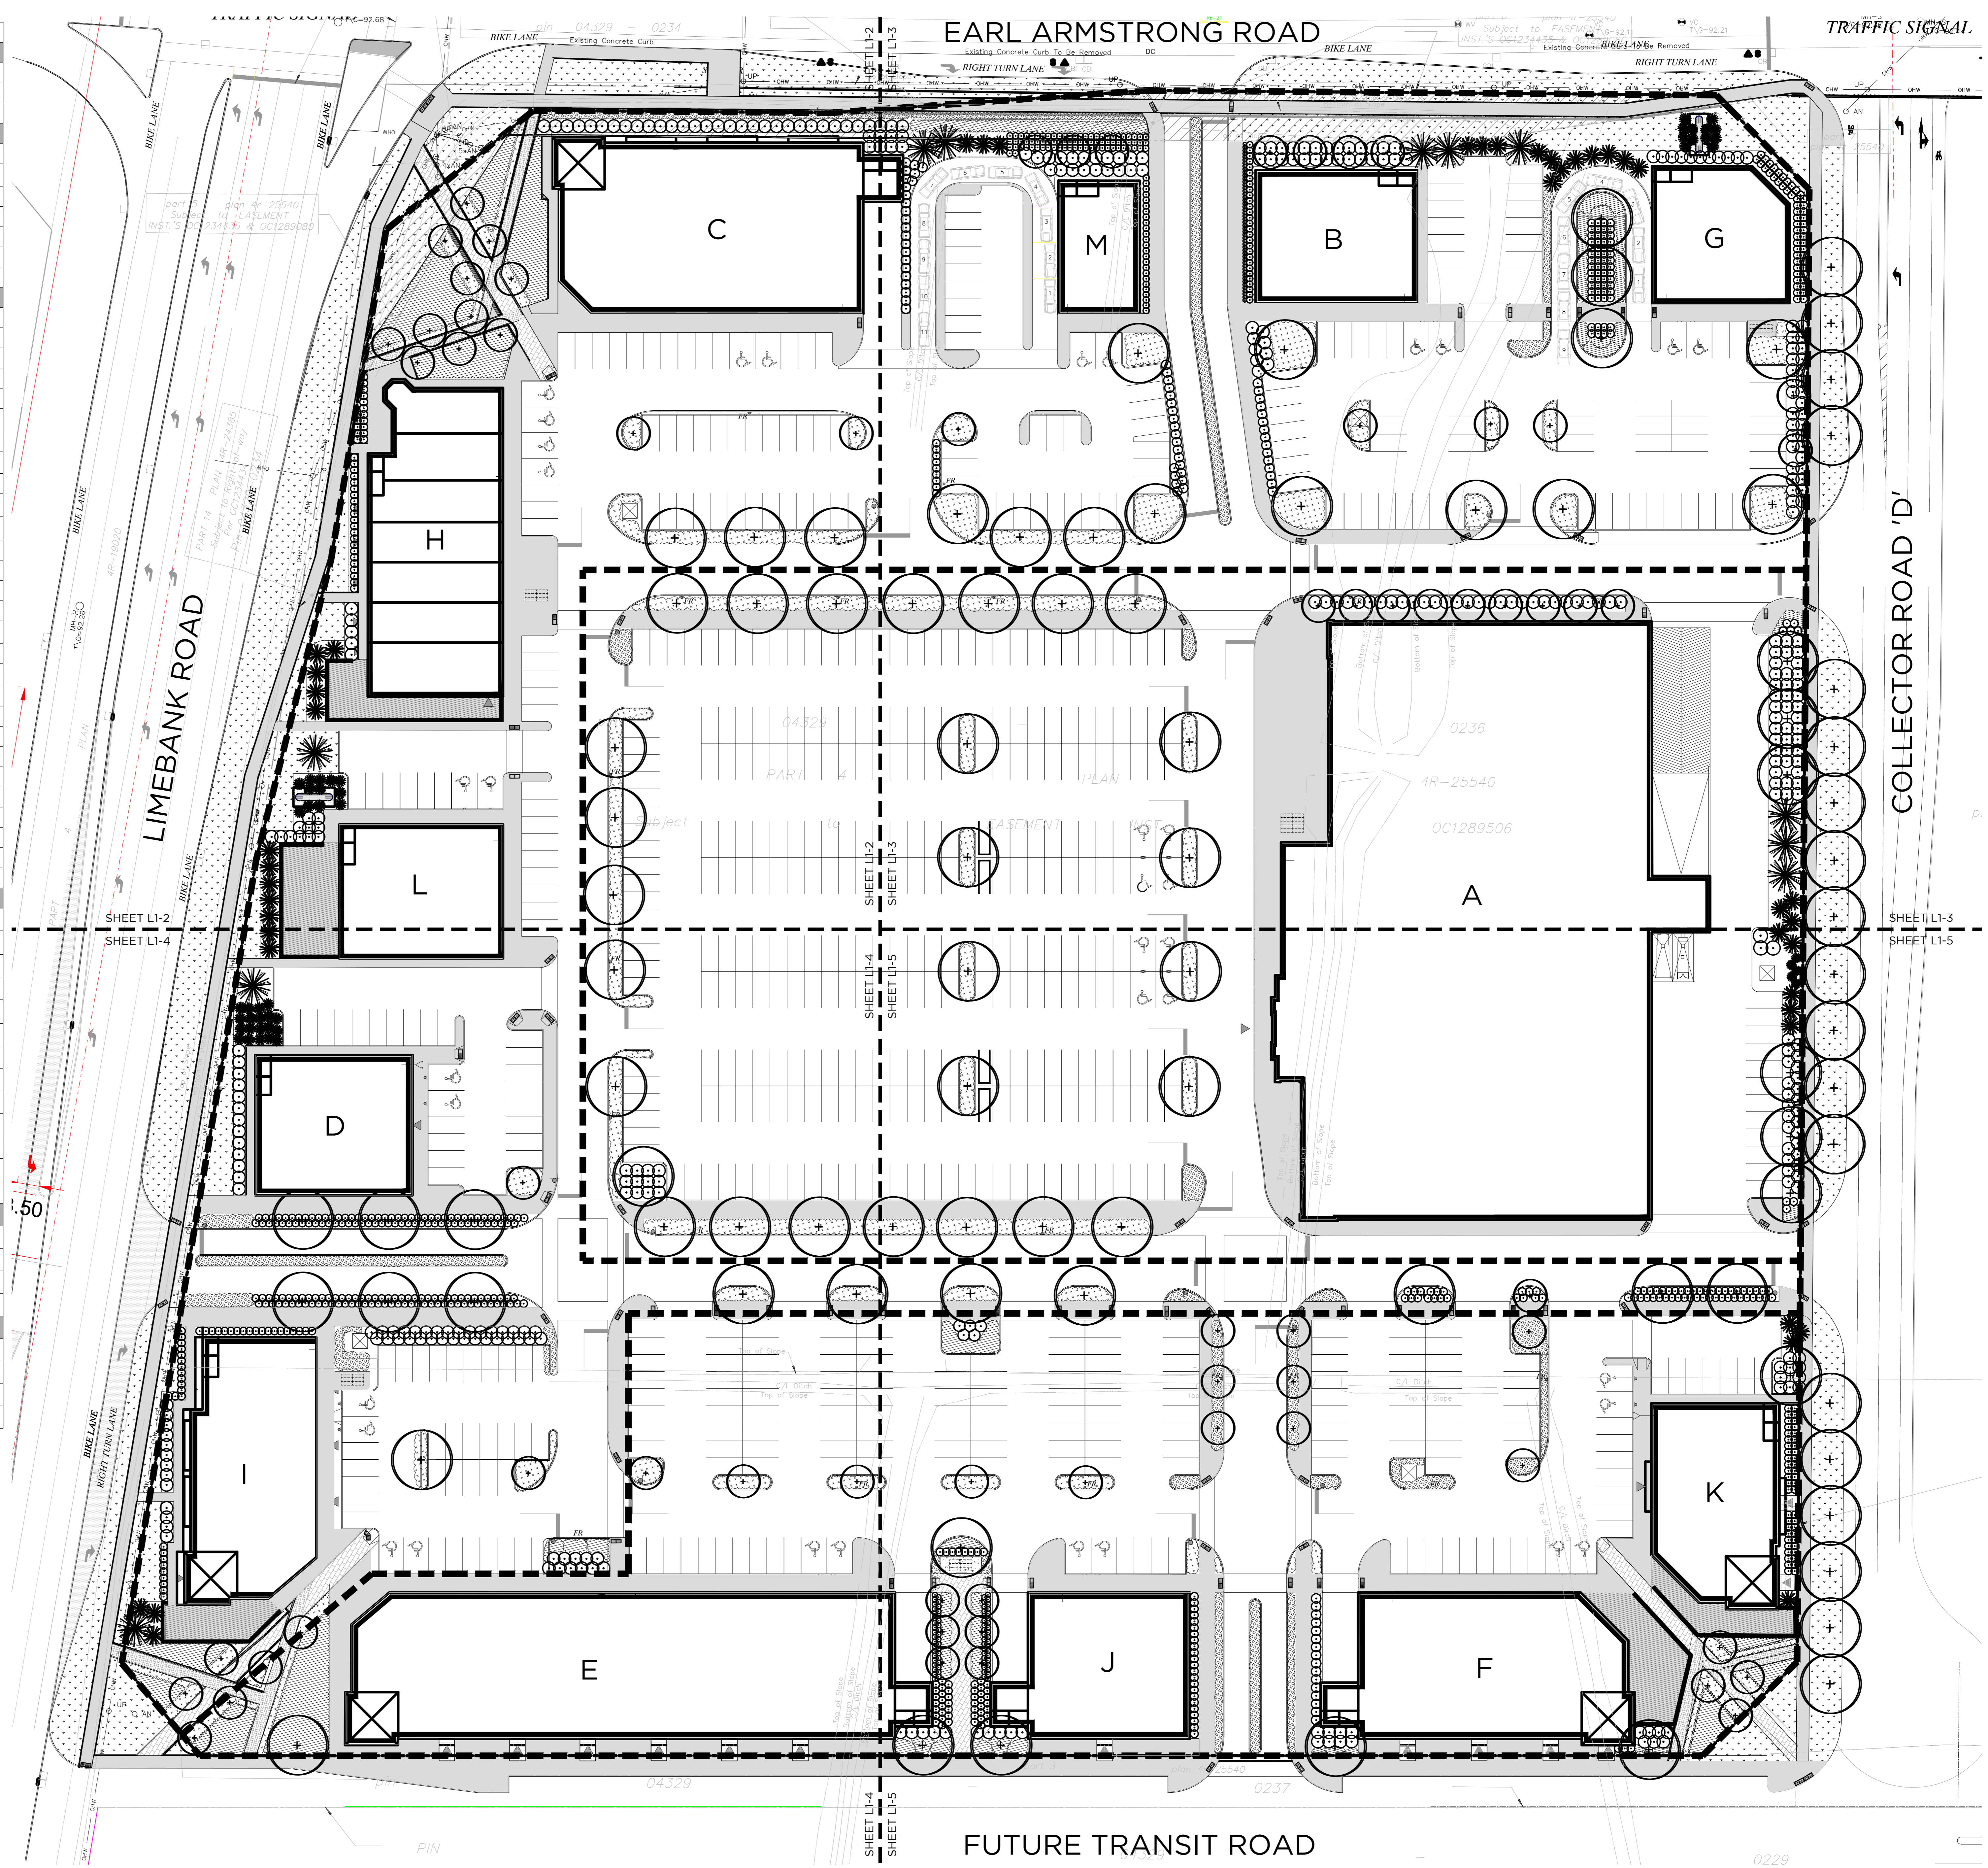

- GENERAL NOTES:**
- The General Contractor shall verify all conditions in the field and report any discrepancies to the Landscape Architect prior to construction.
 - Any areas outside the limit of work damaged by the General Contractor shall be restored by the General Contractor to the satisfaction of the contract administrator at no additional cost to the Owner.
 - All underground utilities to be located by the General Contractor prior to the commencement of any work.
 - This drawing is a portion of a complete project and shall be read in conjunction with all other drawings, specifications and tender documents related to the project, regardless of origin.
 - All measurements in millimeters unless otherwise noted.
 - Do not scale drawing.

7	SUBMITTED FOR SPA REVIEW	2016/07/18
6	SUBMITTED FOR SPA	2016/05/12
5	REVIEWED FOR REVIEW	2016/06/29
4	REVIEWED FOR REVIEW	2016/06/29
3	REVIEWED AS PER COMMENTS	2014/08/19
2	SUBMITTED FOR SPA	2014/04/08
1	FOR REVIEW	2014/03/10
NUMBER	DATE	DATE
NAME	NAME	NAME

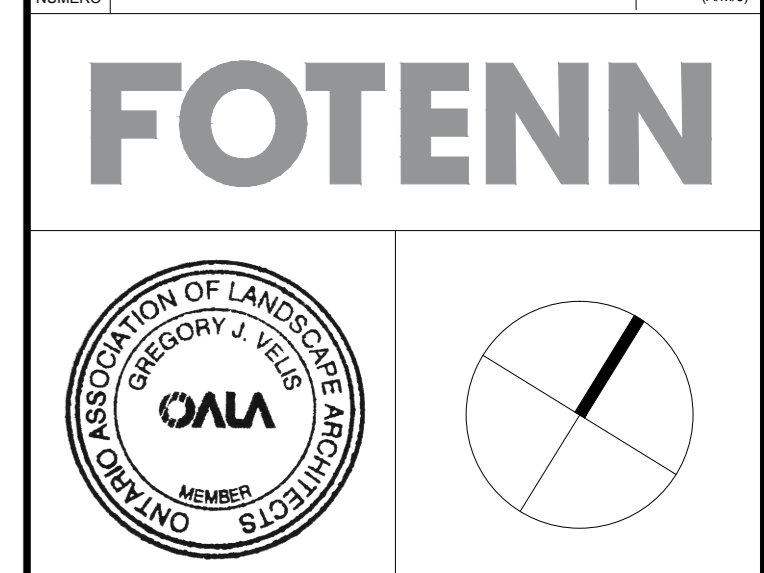

PROJECT / LOCATION / PROJECT ENDPOINT
RIVERSIDE SOUTH SHOPPING CENTRE
 1420 EARL ARMSTRONG ROAD
 OTTAWA, ONTARIO

LANDSCAPE PLAN OVERALL PLAN

DESIGNED BY / CONSULTANT: L.M./G.V./E.P.
 DRAWN BY / DESIGNED FOR: L.M./G.V./E.P.
 CHECKED BY / VERIFIED FOR: M.S.
 SCALE: 1:400
L1-1

