



PLANT LIST					
CONIFEROUS TREES					
KEY	QTY	BOTANICAL NAME	COMMON NAME	SIZE	COMMENTS
Jv	15	Juniperus virginiana var virginiana	Eastern Red Cedar	200 cm Ht.	W.B.
Pg	11	Picea glauca	White Spruce	250 cm Ht.	W.B.
DECIDUOUS TREES					
Af	37	Acer freemanii 'Autumn Blaze'	Autumn Blaze Maple	70 mm	W.B.
Ag	9	Amelanchier x grandifolia 'Autumn Brilliance'	Autumn Brilliance Serviceberry	50 mm	W.B.
Am	54	Amelanchier laevis 'Spring Flurry'	Spring Flurry Serviceberry	50 mm	W.B.
Gd	2	Gymnocladus dioica	Kentucky Coffee Tree	60 mm	W.B.
Gt	32	Gleditsia triacanthos var. inermis	Thornless Common Honeylocust	60 mm	W.B.
Mp	9	Malus 'Prairifire'	Prairifire Apple	45 mm	W.B.
Uh	19	Ulmus x 'Homestead'	Homestead Elm	70 mm	W.B.
SHRUBS					
Ak	74	Aralia cordata 'Sun King'	Golden Japanese Spikenard	3 Gal.	potted
Ao	44	Azalea 'Orchid Lights'	Orchid Lights Azalea	60 cm, 5 Gal.	potted
Ca	44	Ceanothus americanus	New Jersey Tea	50 cm, 3 Gal.	potted
Cf	165	Cornus sericea 'Arctic Fire'	Arctic Fire Dogwood	60 cm, 3 Gal.	potted
Cs	85	Cornus sericea 'Kelsey'	Kelsey Dogwood	3 Gal.	potted
Hy	44	Hydrangea arborescens 'Incrediball'	Incrediball Hydrangea	50 cm, 3 Gal.	potted
Jb	5	Juniperus horizontalis 'Blue Chip'	Blue Chip Juniper	50 cm, 3 Gal.	potted
Jo	35	Juniperus chinensis 'Ontario Green'	Ontario Green Juniper	150 cm.	W.B.
Js	43	Juniperus sabina	Savin Juniper	50 cm, 3 Gal.	potted
Jw	27	Juniperus x pfitzeriana 'Wilhelm Pfitzer'	Pfitzer Juniper	50 cm, 3 Gal.	potted
Pc	36	Physocarpus opulifolius 'Coppertina'	Coppertina Ninebark	60 cm, 3 Gal.	potted
Pd	17	Physocarpus opulifolius 'Diablo'	Diablo Ninebark	60 cm, 3 Gal.	potted
Pf	51	Potentilla fruticosa 'Goldstar'	Goldstar Potentilla	50 cm, 3 Gal.	potted
Pj	80	Potentilla fruticosa 'Jackman'	Jackman Potentilla	50 cm, 3 Gal.	potted
Po	5	Physocarpus opulifolius	Ninebark	60 cm, 3 Gal.	potted
Pog	44	Physocarpus opulifolius 'Dart's Gold'	Dart's Gold Ninebark	60 cm, 3 Gal.	potted
Pon	335	Physocarpus opulifolius 'Nanus'	Nanus Ninebark	60 cm, 3 Gal.	potted
Ps	80	Physocarpus opulifolius 'Summer Wine'	Summer Wine Ninebark	60 cm, 3 Gal.	potted
Pt	80	Potentilla fruticosa 'Goldfinger'	Goldfinger Potentilla	50 cm, 3 Gal.	potted
Ra	32	Rhus aromatica	Fragrant Sumac	60 cm, 3 Gal.	potted
Ral	330	Rhus aromatica 'Gro-Low'	Fragrant Sumac 'Gro-Low'	50 cm, 3 Gal.	potted
Sj	87	Spirea japonica 'Neon Flash'	Neon Flash Spirea	60 cm, 3 Gal.	potted
Sw	87	Spirea japonica 'Anthony Waterer'	Anthony Waterer Spirea	60 cm, 3 Gal.	potted
Vc	80	Viburnum cassinoides	Witherod	60 cm, 3 Gal.	potted
Vd	3	Viburnum dentatum	Arrowwood	125 cm, 7 Gal.	potted
We	87	Weigela Maroon Swoon	Maroon Swoon Weigela	60 cm, 3 Gal.	potted
Wl	80	Weigela florida 'Wine and Roses'	Wine and Roses Weigela	50 cm, 3 Gal.	potted
Wm	3	Weigela florida 'Merlot Rose'	Merlot rose Weigela	50 cm, 3 Gal.	potted
PERENNIALS					
At	12	Astilbe thunbergii Ostrich Plume	Straussfeder Astilbe	2 yrs old, 1 Gal	potted
Ch	26	Cimicifuga racemosa 'Hillside Black Beauty'	Black Bugbane	2 yrs old, 1 Gal	potted
Ei	94	Echinacea sombrero 'Lemon Yellow'	Lemon Yellow Sombbrero Coneflower	2 yrs old, 1 Gal	potted
Ey	94	Echinacea sombrero 'Sandy Yellow'	Sandy Yellow Sombbrero Coneflower	2 yrs old, 1 Gal	potted
EW	12	Echinacea purpurea 'Pow Wow Wildberry'	Pow Wow Wildberry Coneflower	2 yrs old, 1 Gal	potted
Ha	198	Hemerocallis 'Apricot Sparkles'	Apricot Sparkles Daylily	2 yrs old, 1 Gal	potted
Hc	28	Hemerocallis 'Early Bird Cardinal'	Early Bird Cardinal Daylily	2 yrs old, 1 Gal	potted
Hg	66	Hemerocallis 'Grape Magic'	Grape Magic Daylily	2 yrs old, 1 Gal	potted
Hi	11	Huechera 'Lime marmalade'	Lime marmalade Huechera	2 yrs old, 1 Gal	potted
Hp	66	Hemerocallis 'Purple D'Oro'	Purple D'Oro Daylily	2 yrs old, 1 Gal	potted
Hs	90	Hemerocallis 'Stella D'Oro'	Stella D'Oro Daylily	2 yrs old, 1 Gal	potted
HZ	66	Hemerocallis 'Shaka Zulu'	Shaka Zulu Daylily	2 yrs old, 1 Gal	potted
Nf	287	Nepeta x fassenii 'Walkers Low'	Walker's Low Catmint	2 yrs old, 1 Gal	potted
GRASS MIXTURE A					
Bg	2195	Bouteloua gracilis	Mosquito Grass	2 yrs old, 1 Gal	potted 25% ratio
Ln	2196	Luzula Nivea	Snowy Woodrush	2 yrs old, 1 Gal	potted 25% ratio
Dp	2195	Deschampsia flexuosa	Wavy Hair Grass	2 yrs old, 1 Gal	potted 25% ratio
Sh	2195	Sesleria heufferiana	Blue Green Moor Grass	2 yrs old, 1 Gal	potted 25% ratio
GRASS MIXTURE B					
As	628	Andropogon scoparius 'Blaze'	Blaze Little Bluestem	2 yrs old, 1 Gal	potted 25% ratio
Sn	629	Sorghastrum nutans 'Indian Steel'	Indian Steel Indian Grass	2 yrs old, 1 Gal	potted 25% ratio
Fi	628	Festuca idahoensis 'Joseph'	Joseph Fescue Grass	2 yrs old, 1 Gal	potted 25% ratio
Bc	629	Bouteloua curtipendula	Sideoats Grama	2 yrs old, 1 Gal	potted 25% ratio

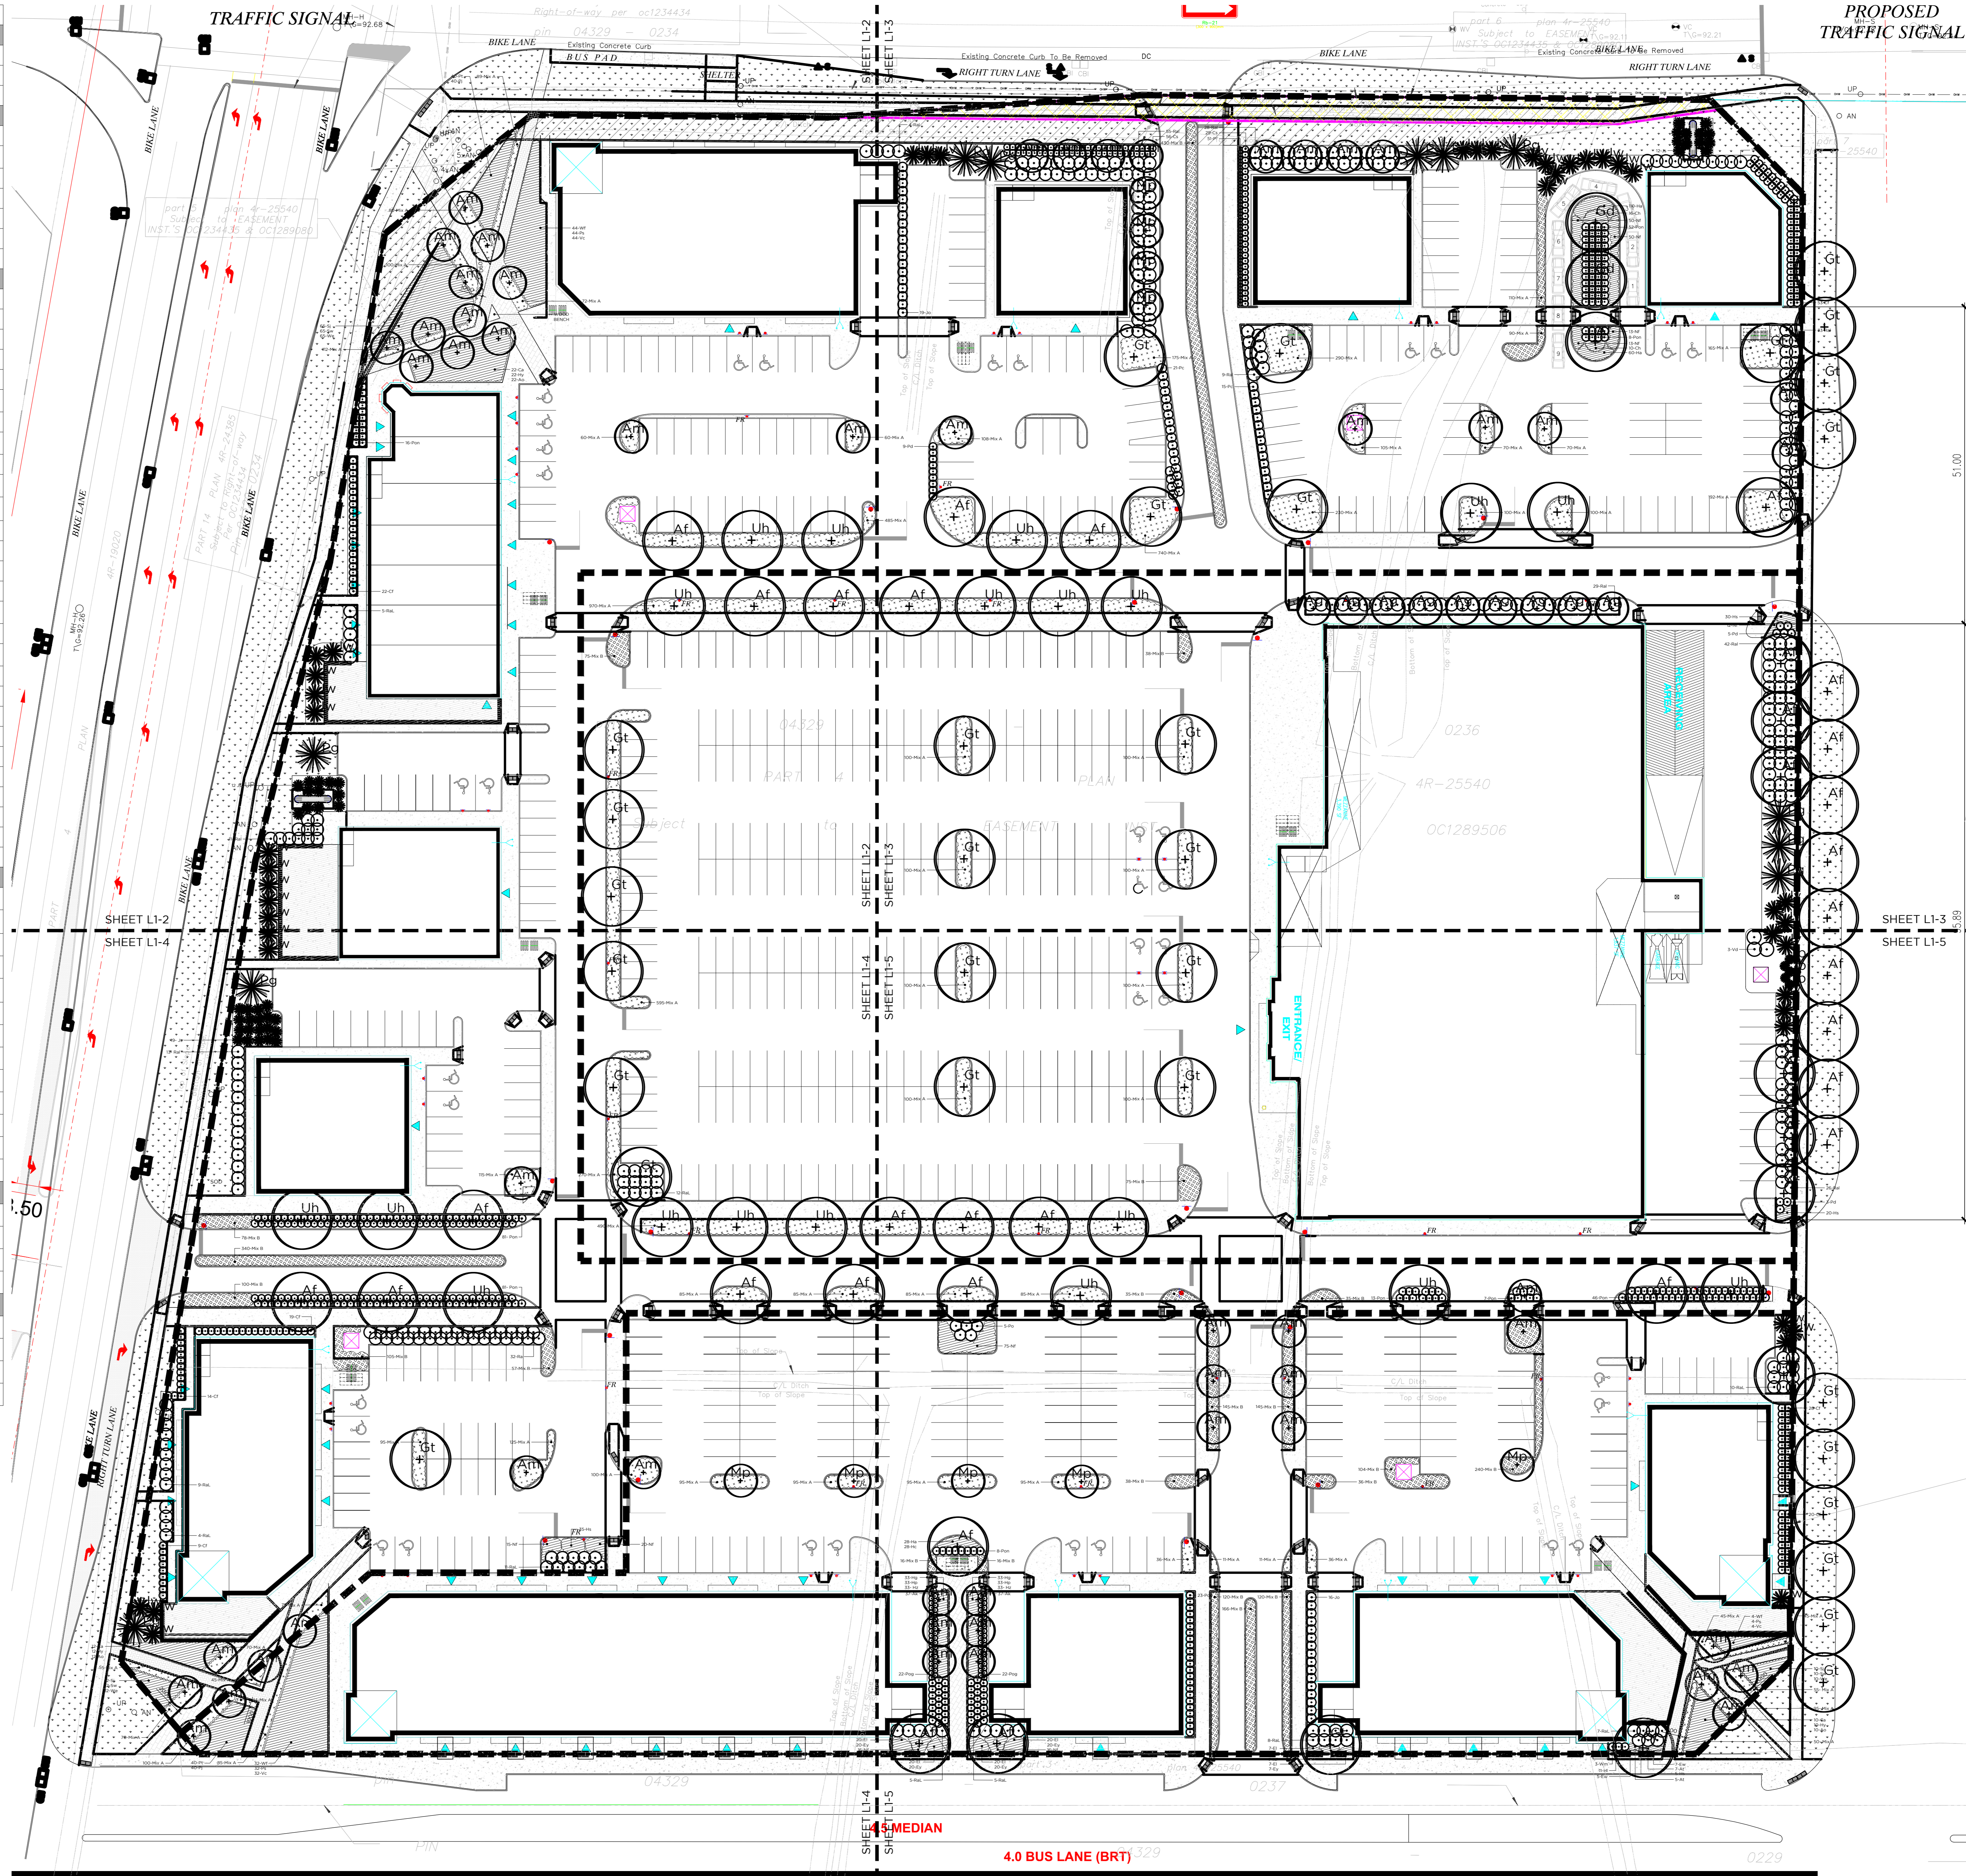

- GENERAL NOTES:
- The General Contractor shall verify all conditions in the field and report any discrepancies to the Landscape Architect prior to construction.
 - Any areas outside the limit of work damaged by the General Contractor shall be restored by the General Contractor to the satisfaction of the contract administrator at no additional cost to the Owner.
 - All underground utilities to be located by the General Contractor prior to the commencement of any work.
 - This drawing is a portion of a complete project and shall be read in conjunction with all other drawings, specifications and tender documents related to the project, regardless of origin.
 - All measurements in millimeters unless otherwise noted.
 - Do not scale drawing.

6	SUBMITTED FOR SPA	2016/05/02
5	REVISED FOR REVIEW	2016/06/29
4	REVISED FOR REVIEW	2016/06/29
3	REVISED AS PER COMMENTS	2014/08/19
2	SUBMITTED FOR SPA	2014/04/08
1	FOR REVIEW	2014/03/10
DRAWN BY: MILES/FAIT SALLANT		DATE: (Y/M/D)

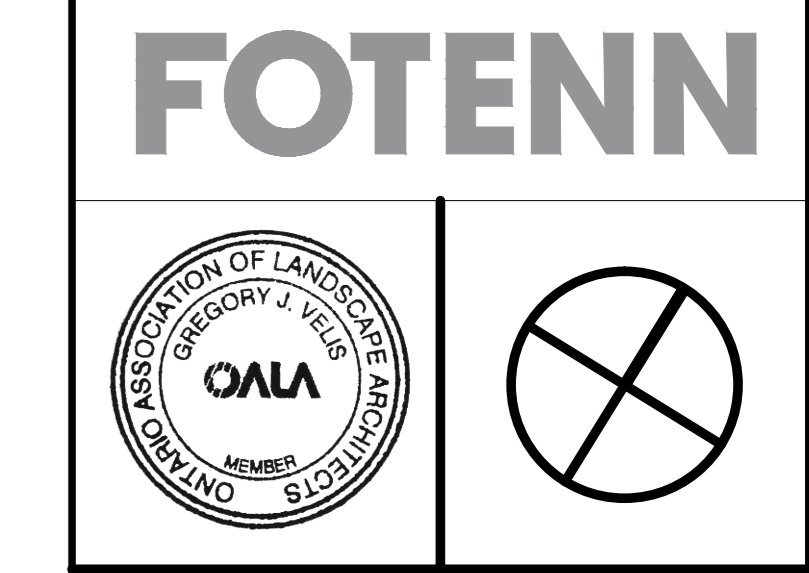

PROJECT / LOCATION / PROJECT ENDORSEMENT
RIVERSIDE SOUTH SHOPPING CENTRE
 1420 EARL ARMSTRONG ROAD
 OTTAWA, ONTARIO

DRAWING / DESIGN
LANDSCAPE PLAN OVERALL PLAN

DESIGNED BY / CONSULTANT	LM/G.V./E.D.	SHEET NO. / TOTAL SHEETS	
DRAWN BY / DESIGNER	LM/G.V./E.D.		
CHECKED BY / VERIFIER	M.S.		
SCALE: 1:400			

L1-1