

PLAN 4R-28540
 REGISTERED PROFESSIONAL SURVEYOR
 DATE: August 11, 2011

SCHEDULE	
PART	CONCESSION
1	21
2	2
3	(RIDEAU FRONT)
4	(GLOUCESTER)
5	
6	
7	

Part 2 Subject to statement (ref. G-11763)

**PLAN OF SURVEY OF
 PART OF LOT 21
 CONCESSION 2 (RIDEAU FRONT)
 Geographic Township of Gloucester
 CITY OF OTTAWA**
 Surveyed by Annis, O'Sullivan, Volebekk Ltd.


Scale 1:1000
 METRIC
 DISTANCES AND COORDINATES SHOWN ON THIS PLAN CAN BE CONVERTED TO FEET BY DIVIDING BY 0.3048.

Surveyor's Certificate
 I CERTIFY THAT:
 1. This survey was conducted in accordance with the Survey Act, the Survey Regulations and the Survey Rules.
 2. The survey was completed on the 30th day of August, 2011.

- Notes & Legend**
- Denotes Survey Monument (Placed)
 - Denotes Survey Monument (Found)
 - Denotes Standard Iron Bar
 - Denotes Short Standard Iron Bar
 - Denotes Witness
 - Denotes (WTT)
 - Denotes (AOS)
 - Denotes (PI)
 - Denotes (P)
 - Denotes (R)
 - Denotes (PS)

Distances shown on this plan are ground distances and can be converted to grid distances by multiplying by the combined scale factor of 0.99994.
 Bearings are derived from simultaneous GPS observations on survey monuments A to B, shown herein, having a grid bearing of N 30°33'47" W referred to the Ontario Coordinate System, at NAD83 (Original) Zone 8.
 Coordinates values are to urban accuracy in accordance with O. Reg. 216/10.
 - Point A Northing: 5018603.84 Easting: 310044.15
 - Point B Northing: 5018608.89 Easting: 310374.14
 Caution: Coordinates cannot, in themselves, be used to re-establish corners or boundaries shown on the plan.

ANNIS, O'SULLIVAN, VOLEBEKK LTD.
 Registered Professional Surveyors

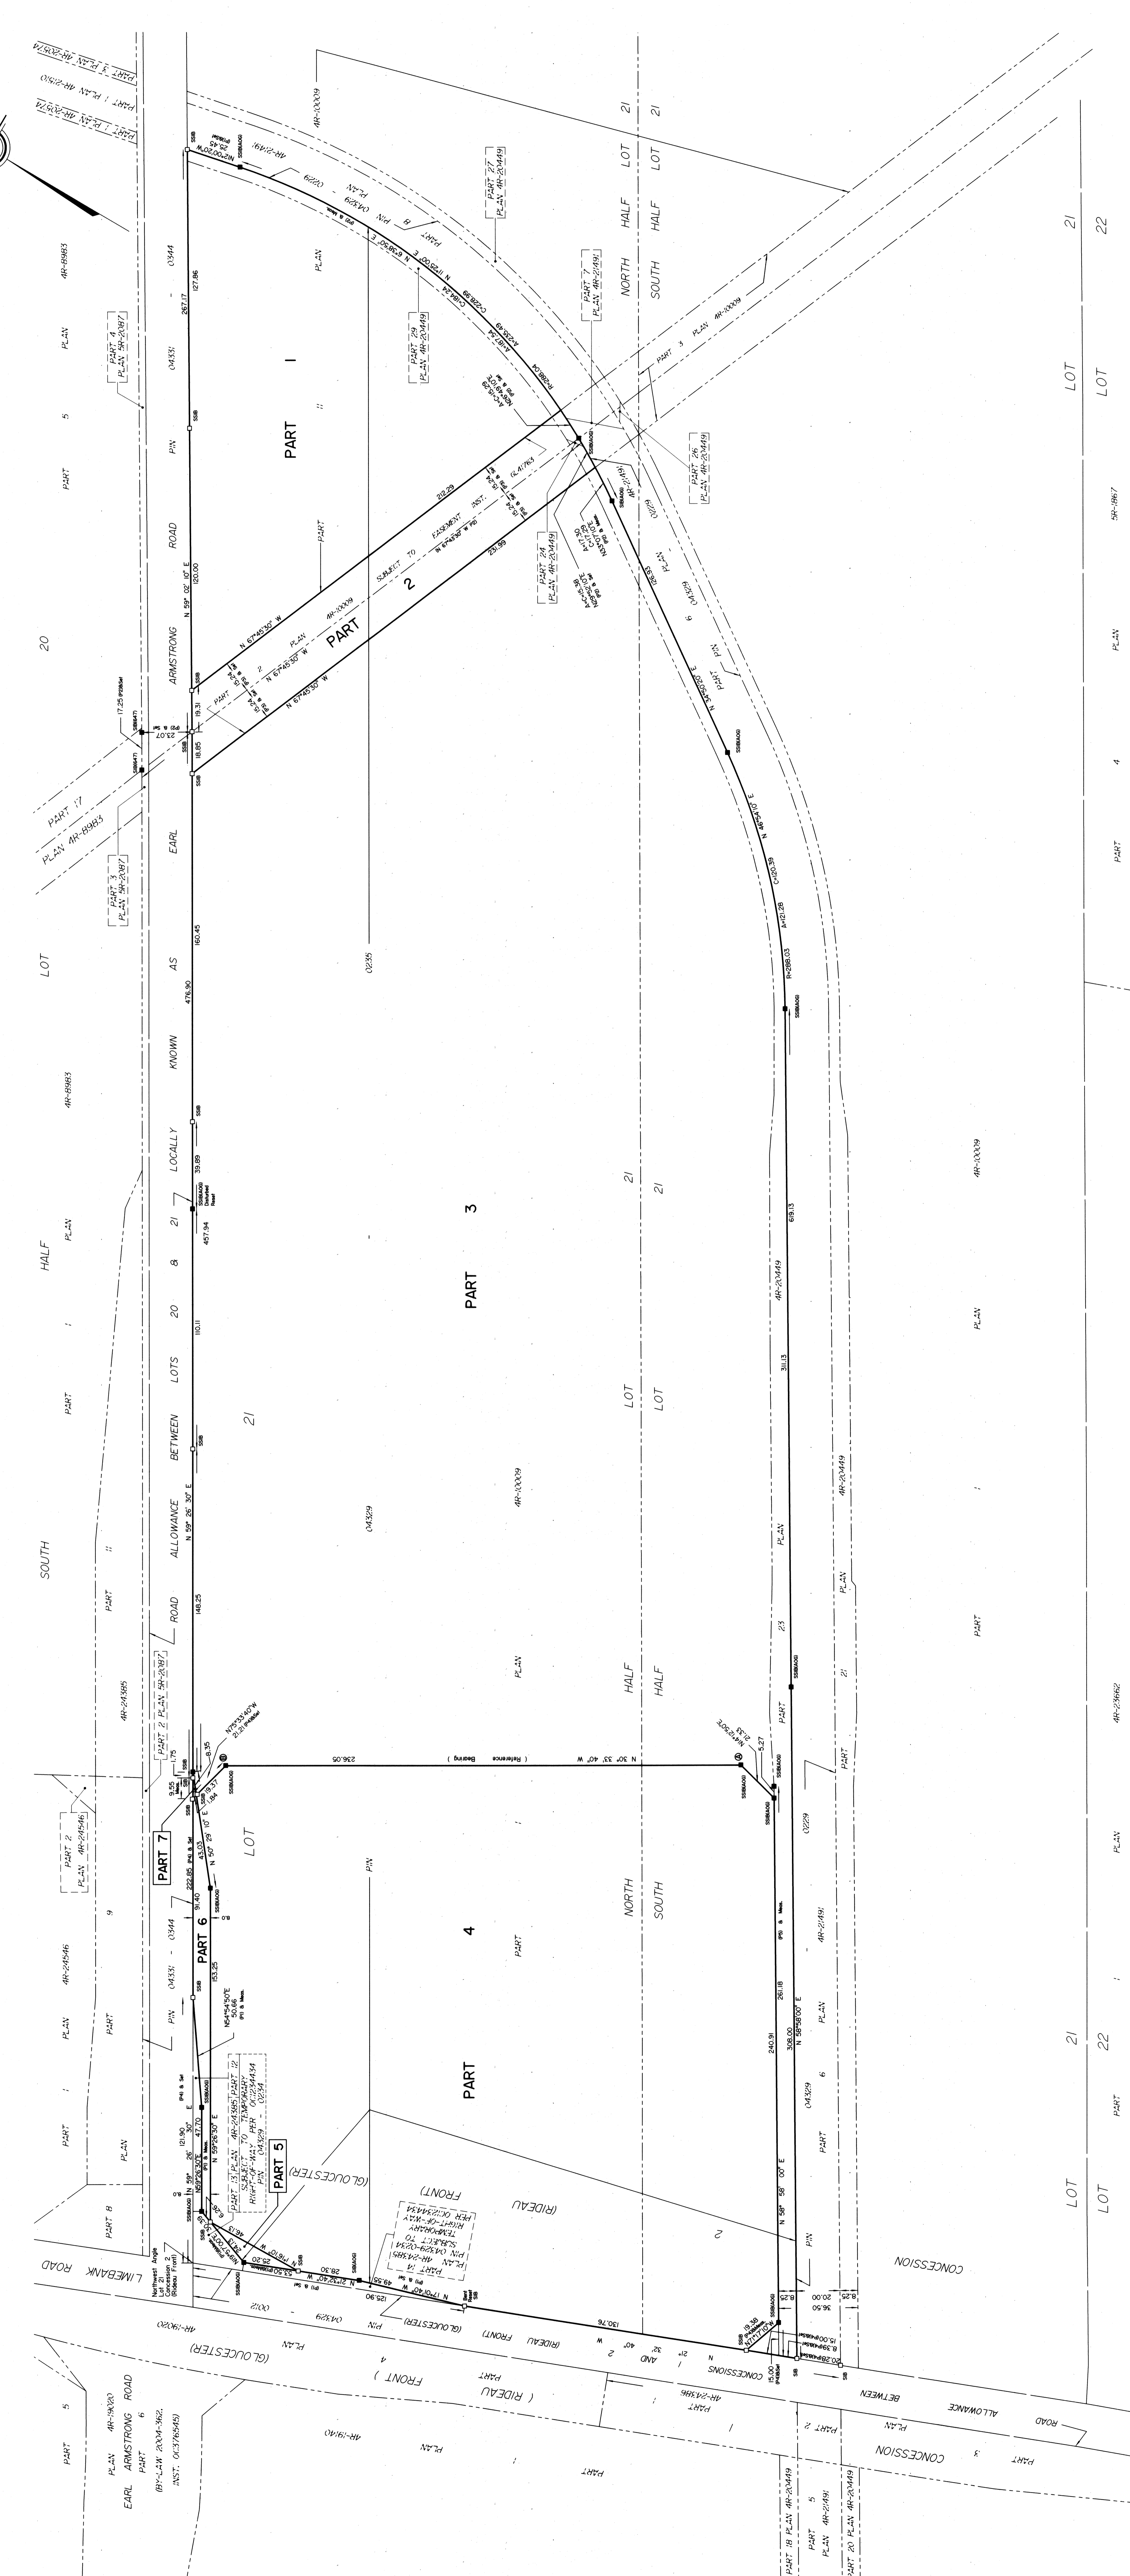

Northwest Angle
 Concession 2
 (B/LAW 2004-962
 INST. 06376545)

Earl Armstrong Road
 (B/LAW 2004-962
 INST. 06376545)

South
 Lot 20
 Lot 21
 Lot 22

North
 Lot 20
 Lot 21
 Lot 22





ARMSTRONG ROAD
 EARL ARMSTRONG ROAD
 LIMEBANK ROAD

CONCESSION 2
 CONCESSION 3
LOT 20
 LOT 21
 LOT 22





