




1 SHRUB PLANTING N.T.S.

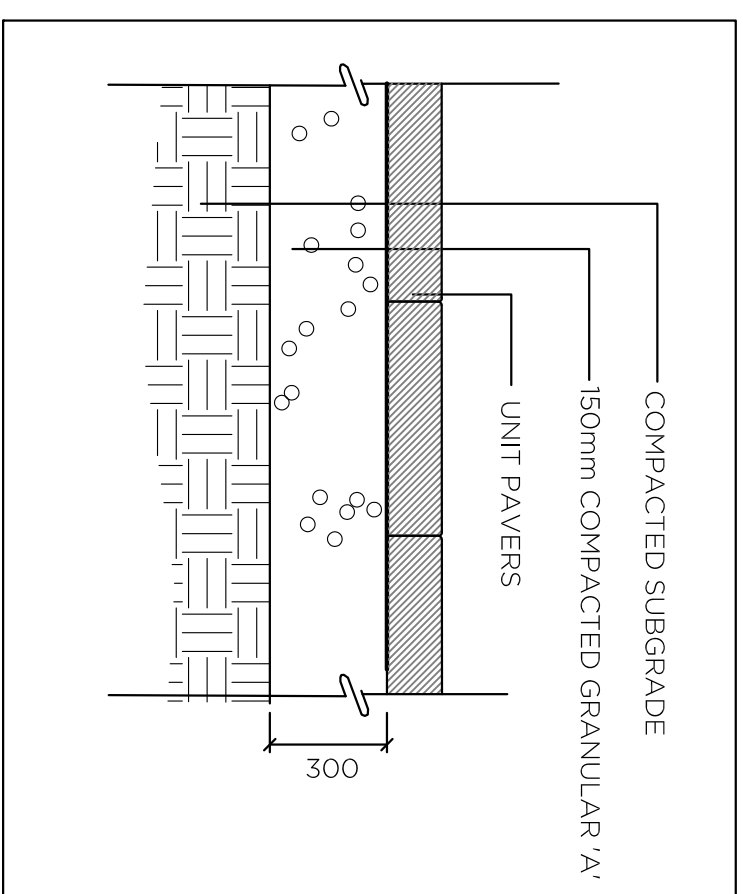


2 UNIT PAVERS ON GRANULAR N.T.S.

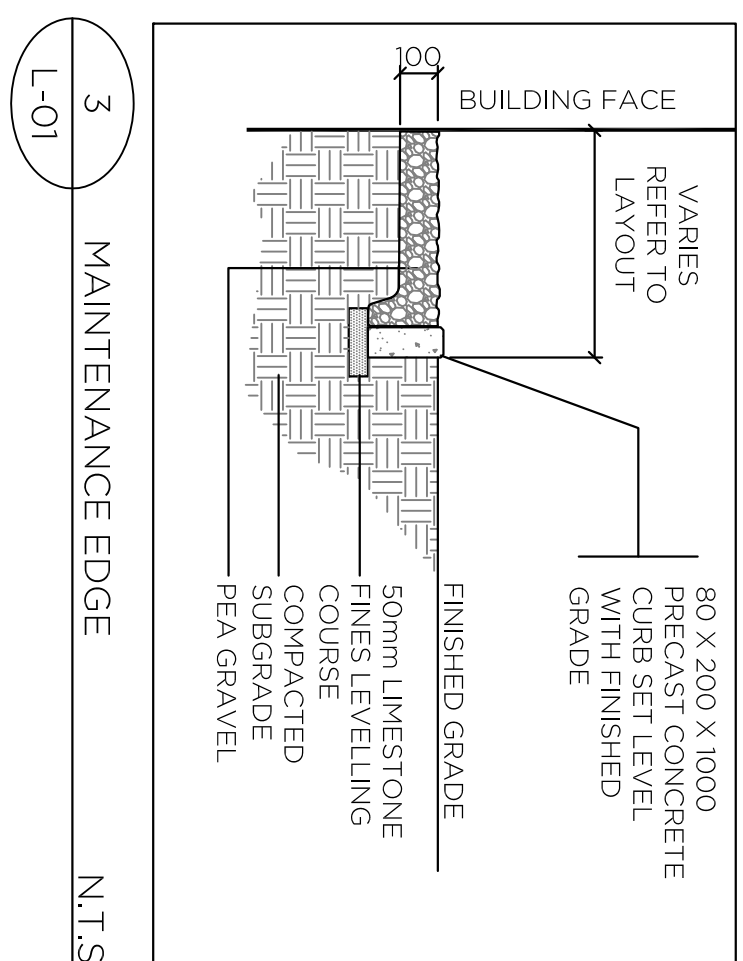

3 MAINTENANCE EDGE N.T.S.

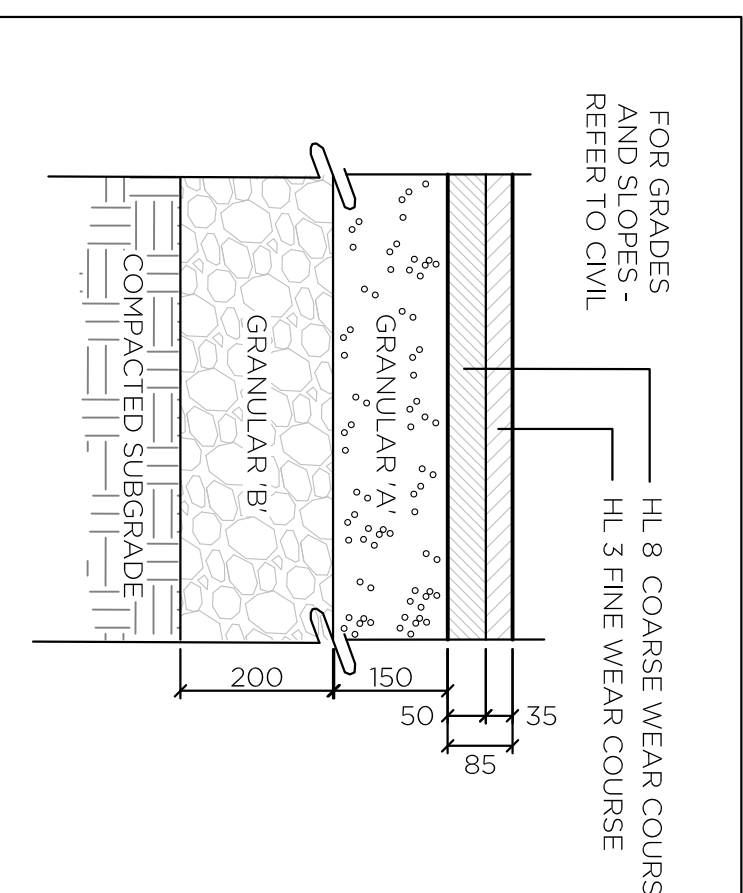

4 ASPHALT PAVEMENT FOR DRIVEWAY N.T.S.

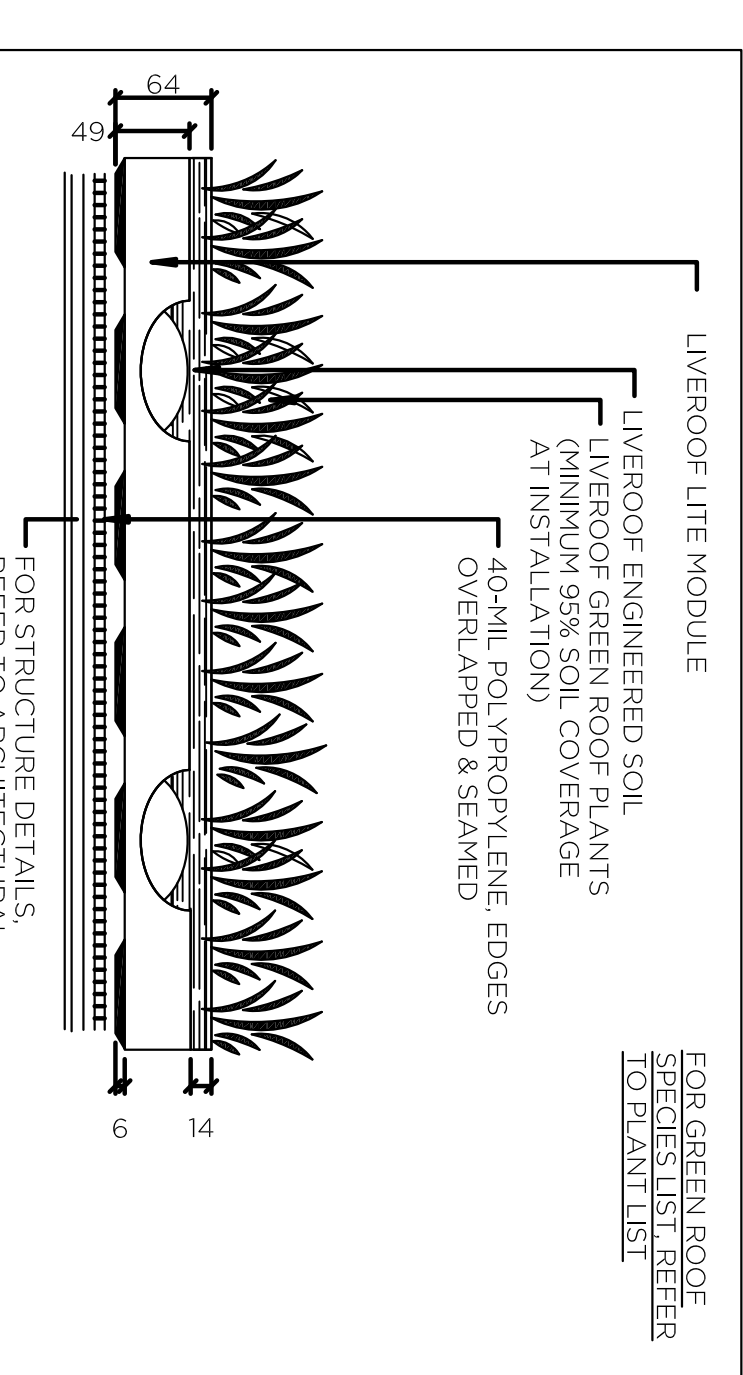




5 GREEN ROOF N.T.S.

- GREEN ROOF SPECIES LIST:**
1. SEDUM FLOREBERUM 'WEIHENSTEPHANER GOLD'
 2. SEDUM KAMTSCHATCUM
 3. SEDUM HYBRIDUM 'IMMERGRÜNCHEN'
 4. SEDUM REFLECTUM 'MOONSHADOW'
 5. SEDUM RUBESTRE 'ANGELINA'

- NOTES:**
- 1) FOR EXISTING TREES - SEE TREE CONSERVATION DRAWING - ARB1
 - 2) FOR GRADING AND SERVICING, REFER TO CIVIL
 - 3) FOR RAMP AND DECK STRUCTURES AND RAILING, REFER TO ARCHITECTURAL

PLANT LIST:

SYM	BOTANICAL NAME	COMMON NAME	QTY	GRADE	COMMENTS
	DECIDUOUS SHRUBS				
AJU	ACTOSTAPHYLOS UVA-URSI	BEARBERRY	23	#1 CONTAINER	45cm O.C. SPACING
BTG	BERGERS THUNBERGII GOLDEN NISSEL	DWARF JAPANESE BARBERRY	14	#9 CONTAINER	1m O.C. SPACING
WWW	WEIGELA MIDNIGHT WINE	MIDNIGHT WINE WEIGELA	7	#9 CONTAINER	1m O.C. SPACING
	CONTINUOUS SHRUBS				
JHB	JUNIPERUS HORIZONTALIS BLUE CHIP	MINT JULIEP JUNIPER	17	80cm SPR.	#7 CONTAINER - 1m O.C. SPACING
JHP	JUNIPERUS HORIZONTALIS PLUMOSA COMPACTA	COMPACT ANDORRA JUNIPER	14	80cm SPR.	#7 CONTAINER - 1m O.C. SPACING
	GRASSES				
MSG	MISCANTHUS SINENSIS GRAECLINUS	MADDER GRASS	4	#5 CONTAINER	1m O.C. SPACING
PAH	PENNISETUM ALOPECUROIDES HAMMELI	HAMELI DWARF FOUNTAIN GRASS	20	#2 CONTAINER	45cm O.C. SPACING
	VINES				
PT	PARTHENOCISSUS TRICUSPIDATA	BOSTON VV	80	#2 CONTAINER	40cm O.C. SPACING

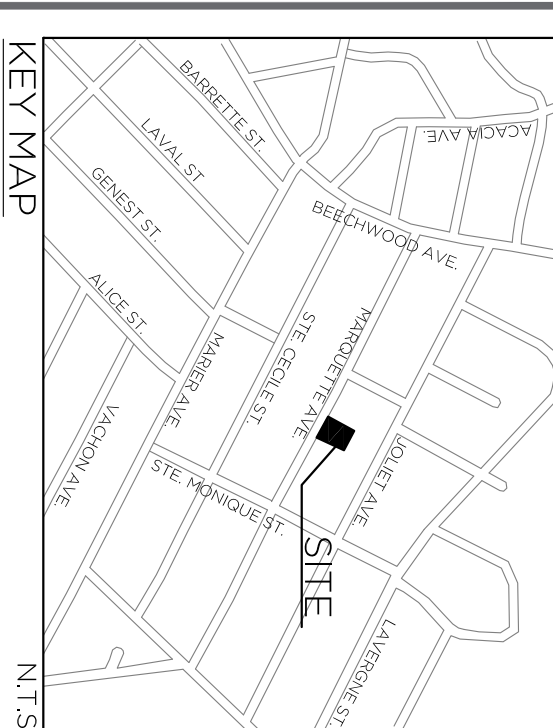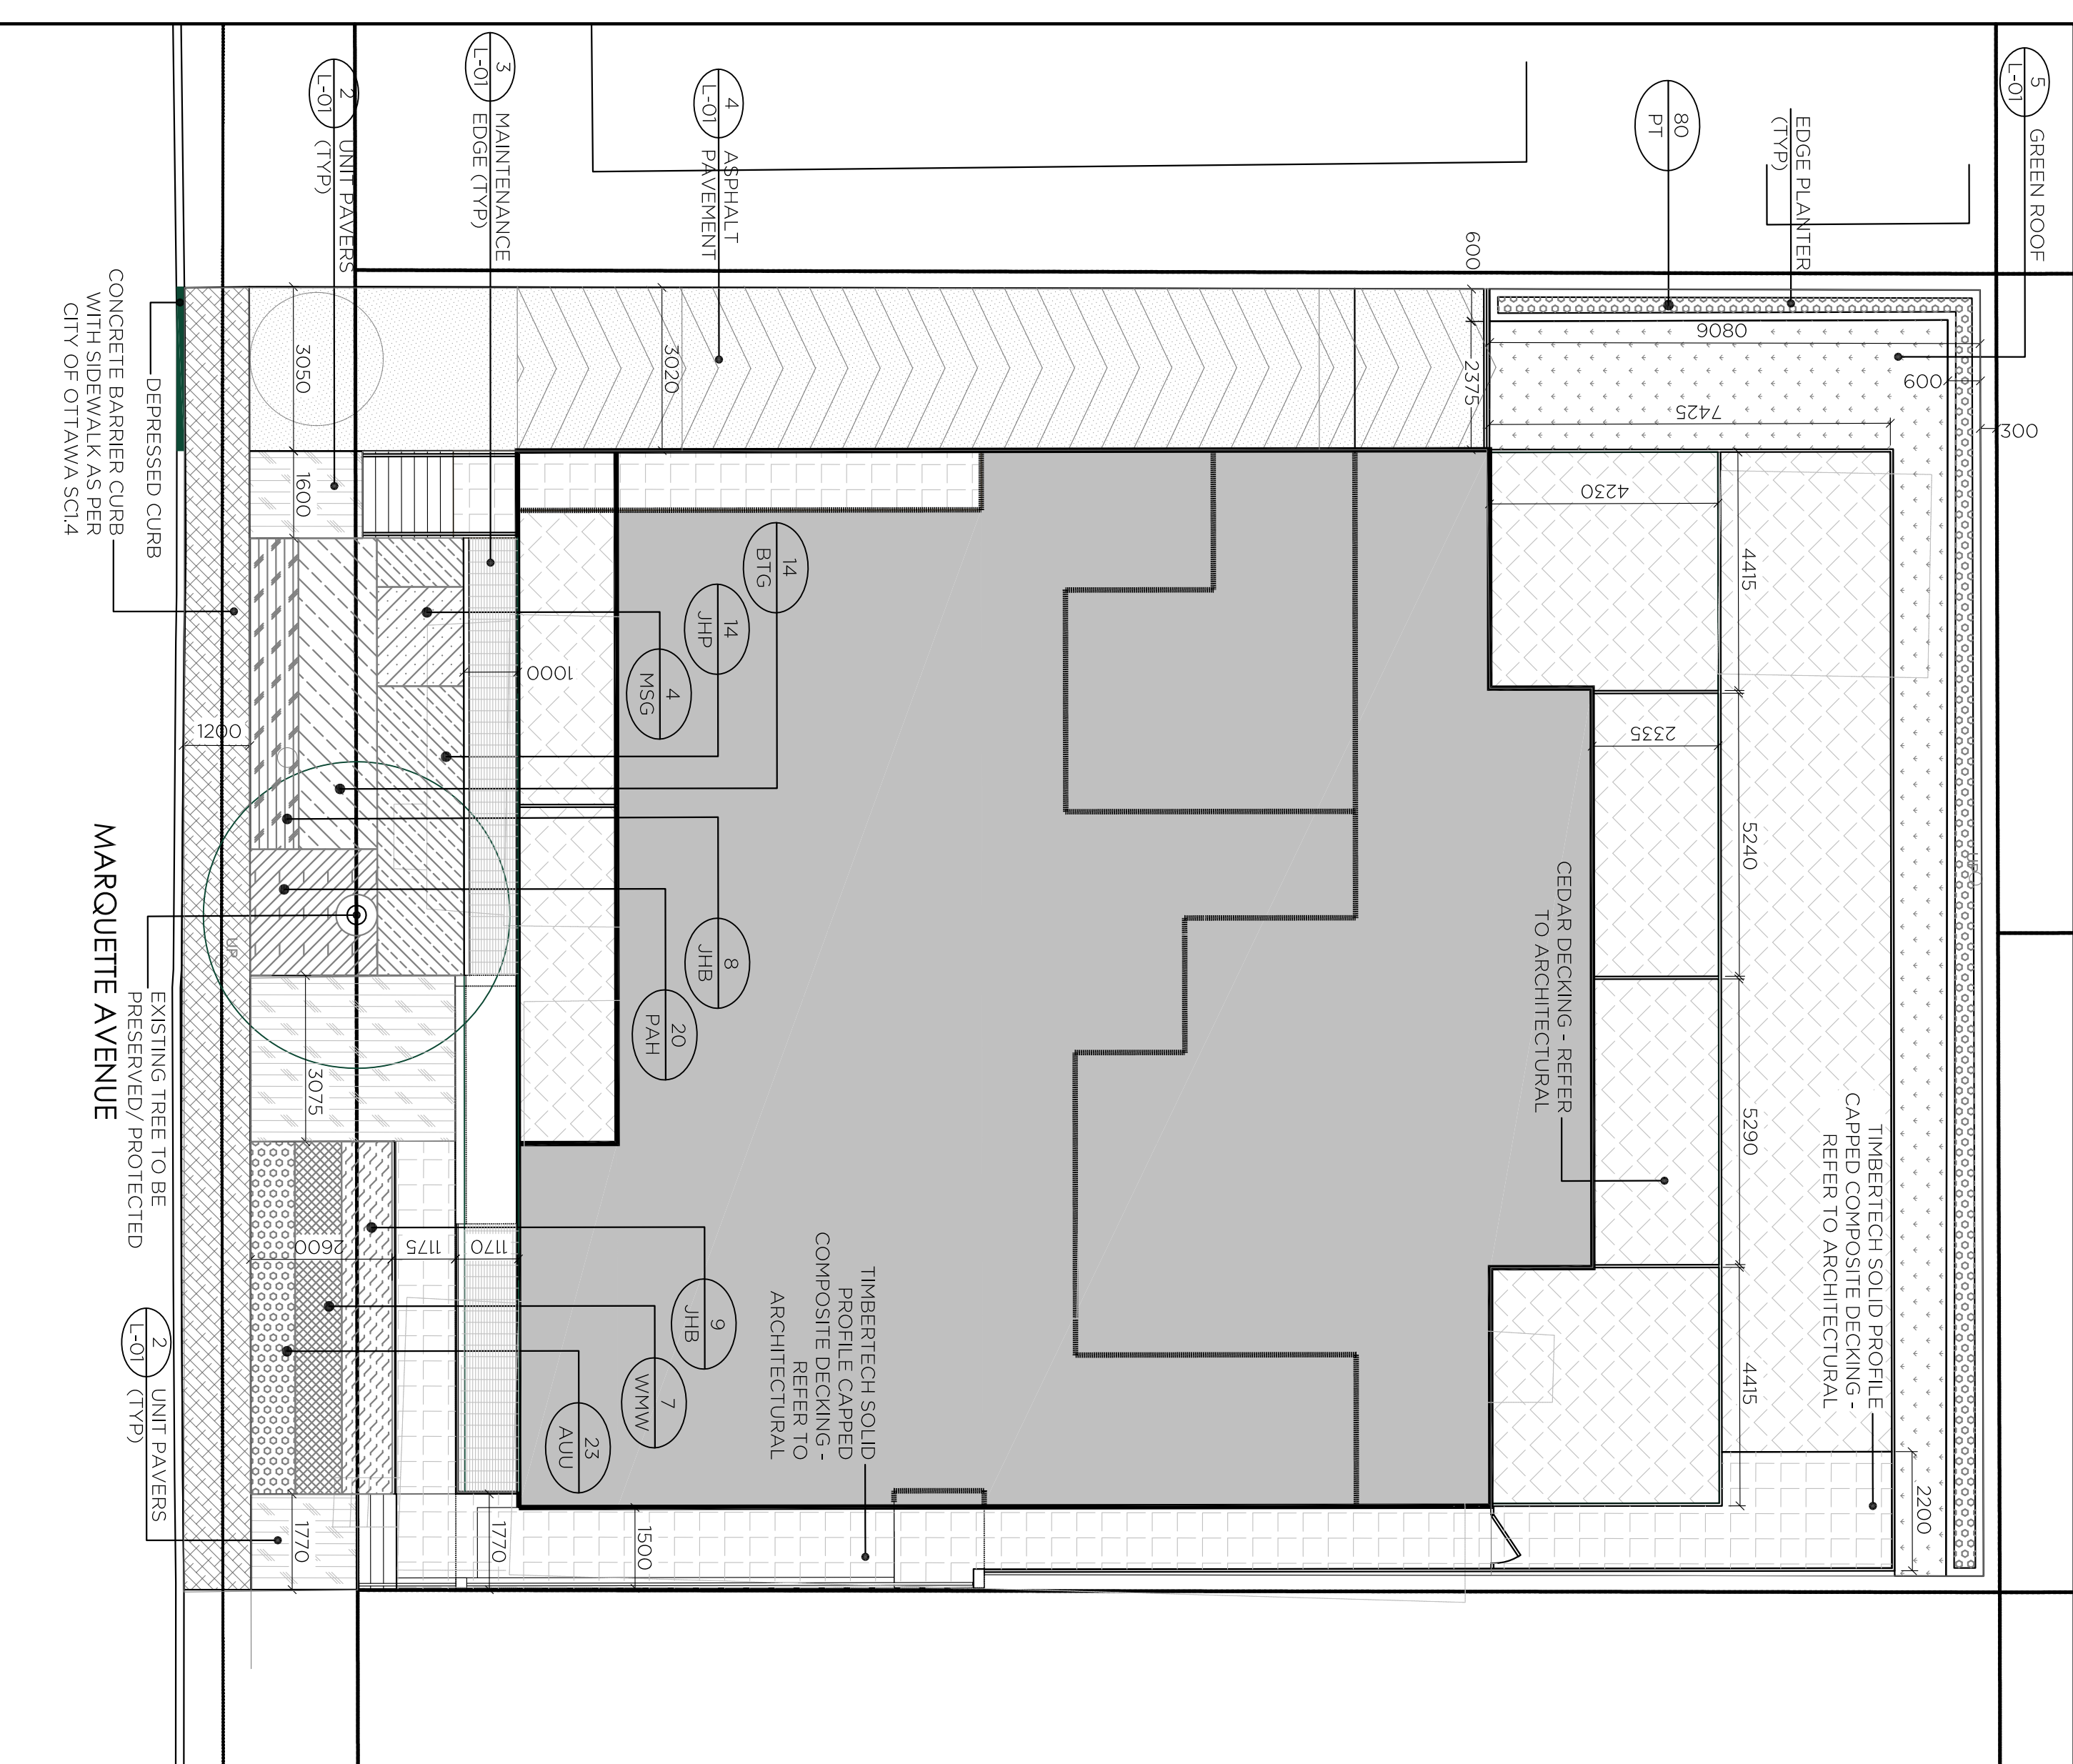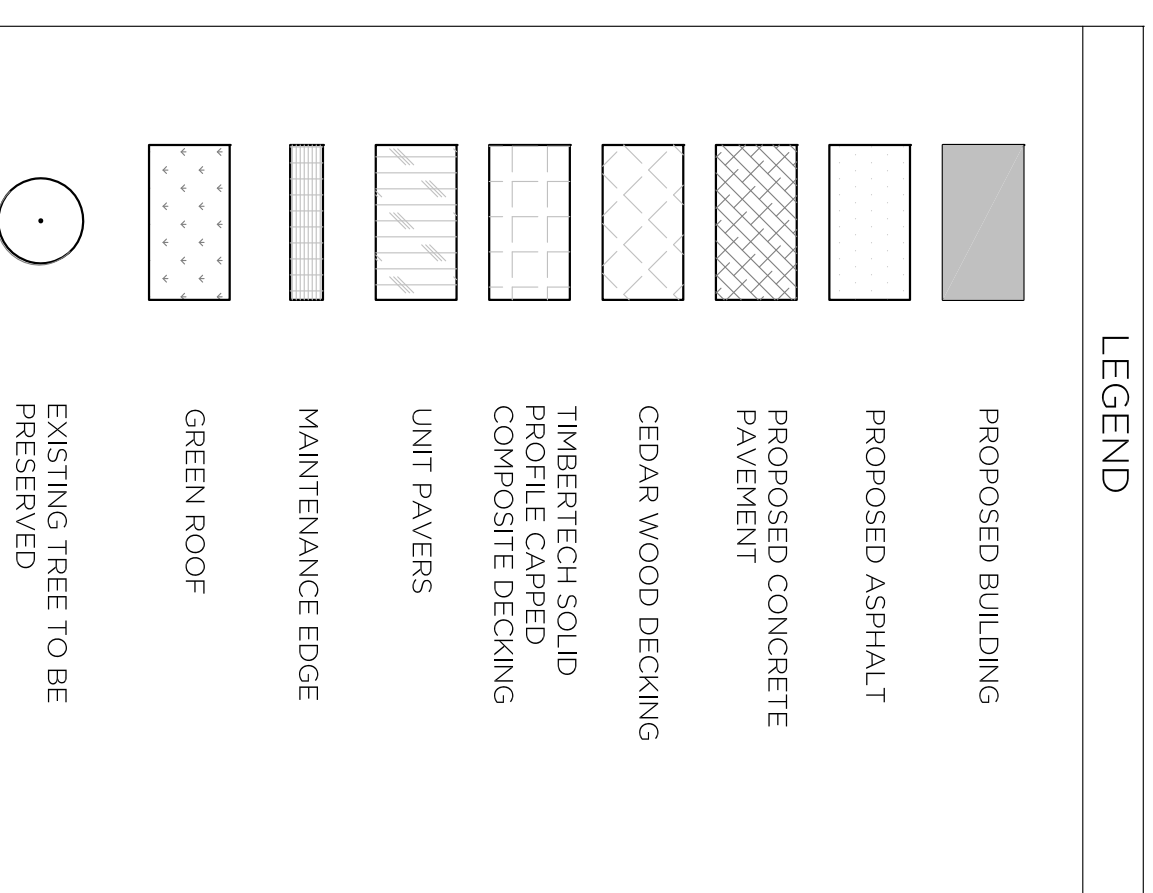

NO.	ISSUE & REVISIONS	DATE
1 <td>SUBMITTED FOR SPA FOR REVIEW</td> <td>2013-12-17</td>	SUBMITTED FOR SPA FOR REVIEW	2013-12-17
2 <td>SUBMITTED FOR SPA FOR REVIEW</td> <td>2014-04-23</td>	SUBMITTED FOR SPA FOR REVIEW	2014-04-23

1. The General Contractor shall verify all conditions in the field and report any discrepancies to the Landscape Architect prior to construction.


2. Any areas outside the limit of work damaged by the General Contractor shall be restored by the General Contractor to the condition of the site at the time of the original construction to the Owner.

3. All underground utilities to be located by the General Contractor prior to the commencement of any work.

4. The drawing is a portion of a complete project and shall be read in conjunction with the other drawings and specifications and tender documents related to the project, regardless of origin.

5. All measurements in millimeters unless otherwise noted.

6. Do not scale drawing.

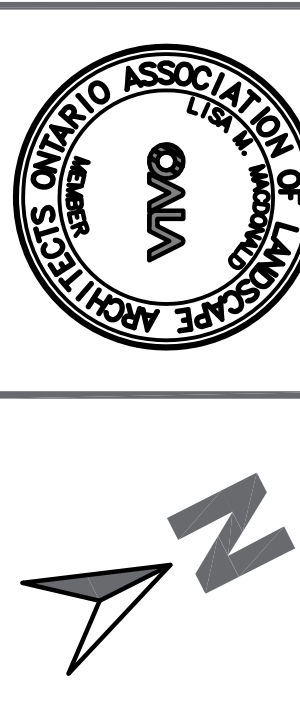

FOTENN

PROJECT
CAPITAL VIEW DEVELOPMENTS
67 & 71 MARQUETTE AVE.
OTTAWA, ON

DRAWING NO. LANDSCAPE PLAN

SCALE: 1:100

DRAWN: LM

CHECKED: LM

DATE: 2013-11-29

DRAWING NO. **L-01**

REVISION NO.