




1 March/September 21 - 01 - 0649am  
1 : 1250

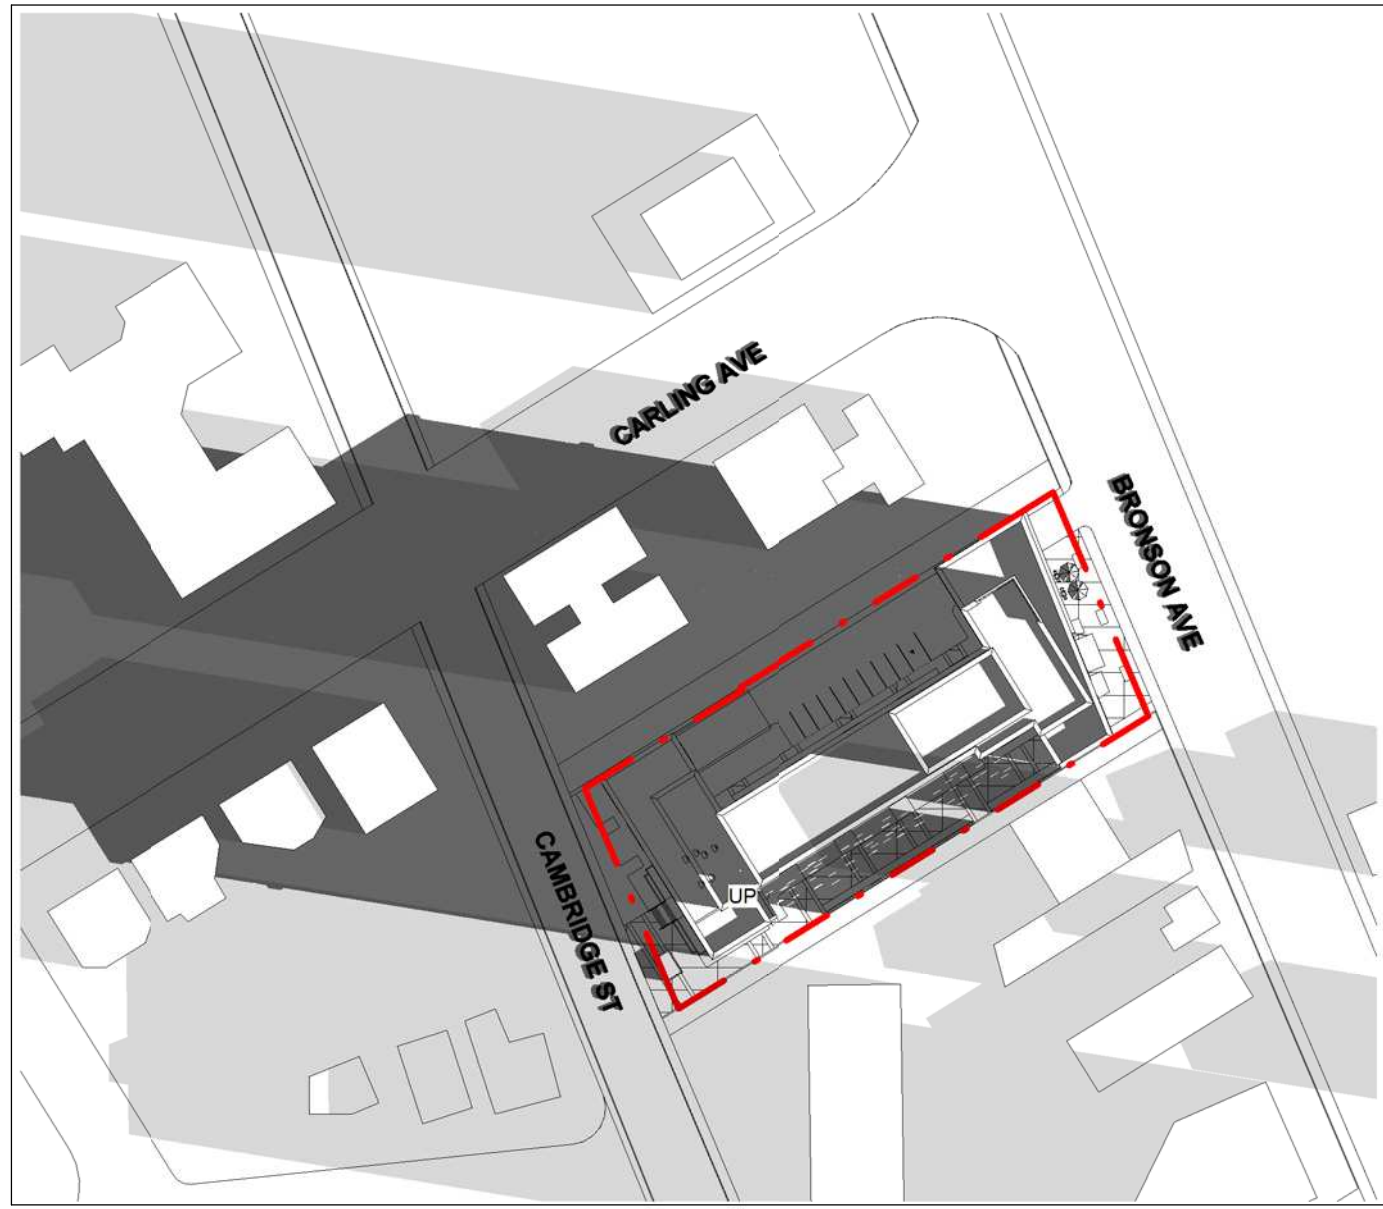


2 March/September 21 - 02 - 0800am  
1 : 1250

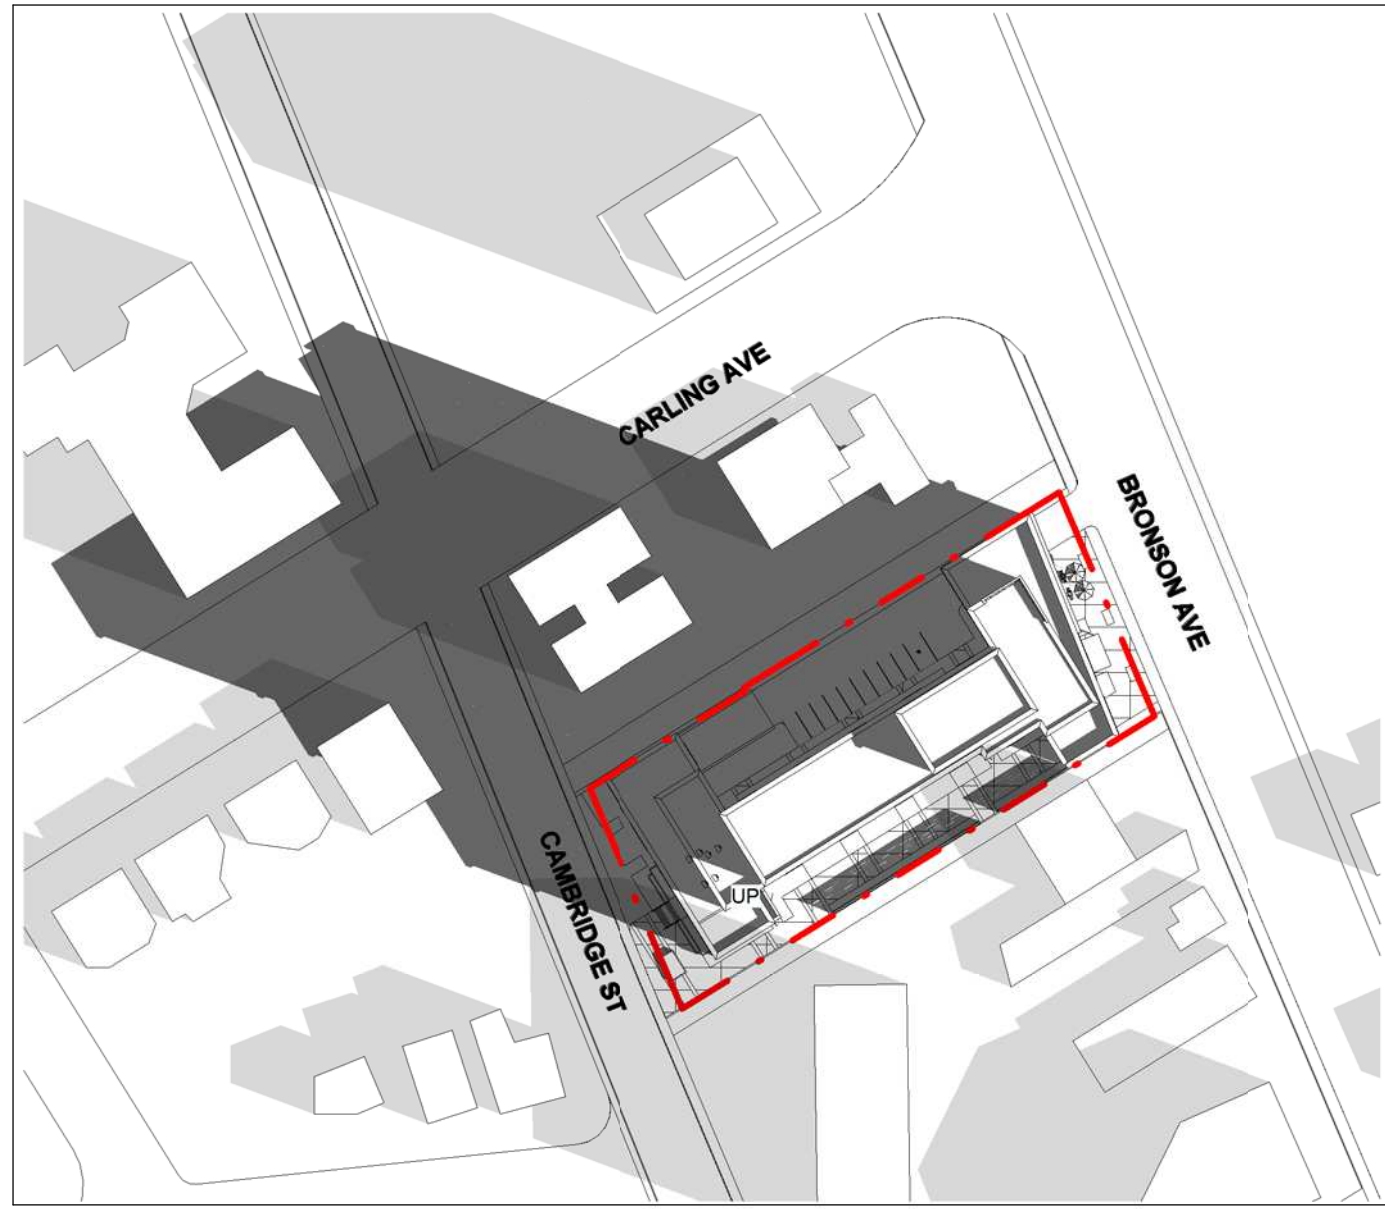


3 March/September 21 - 03 - 0900am  
1 : 1250

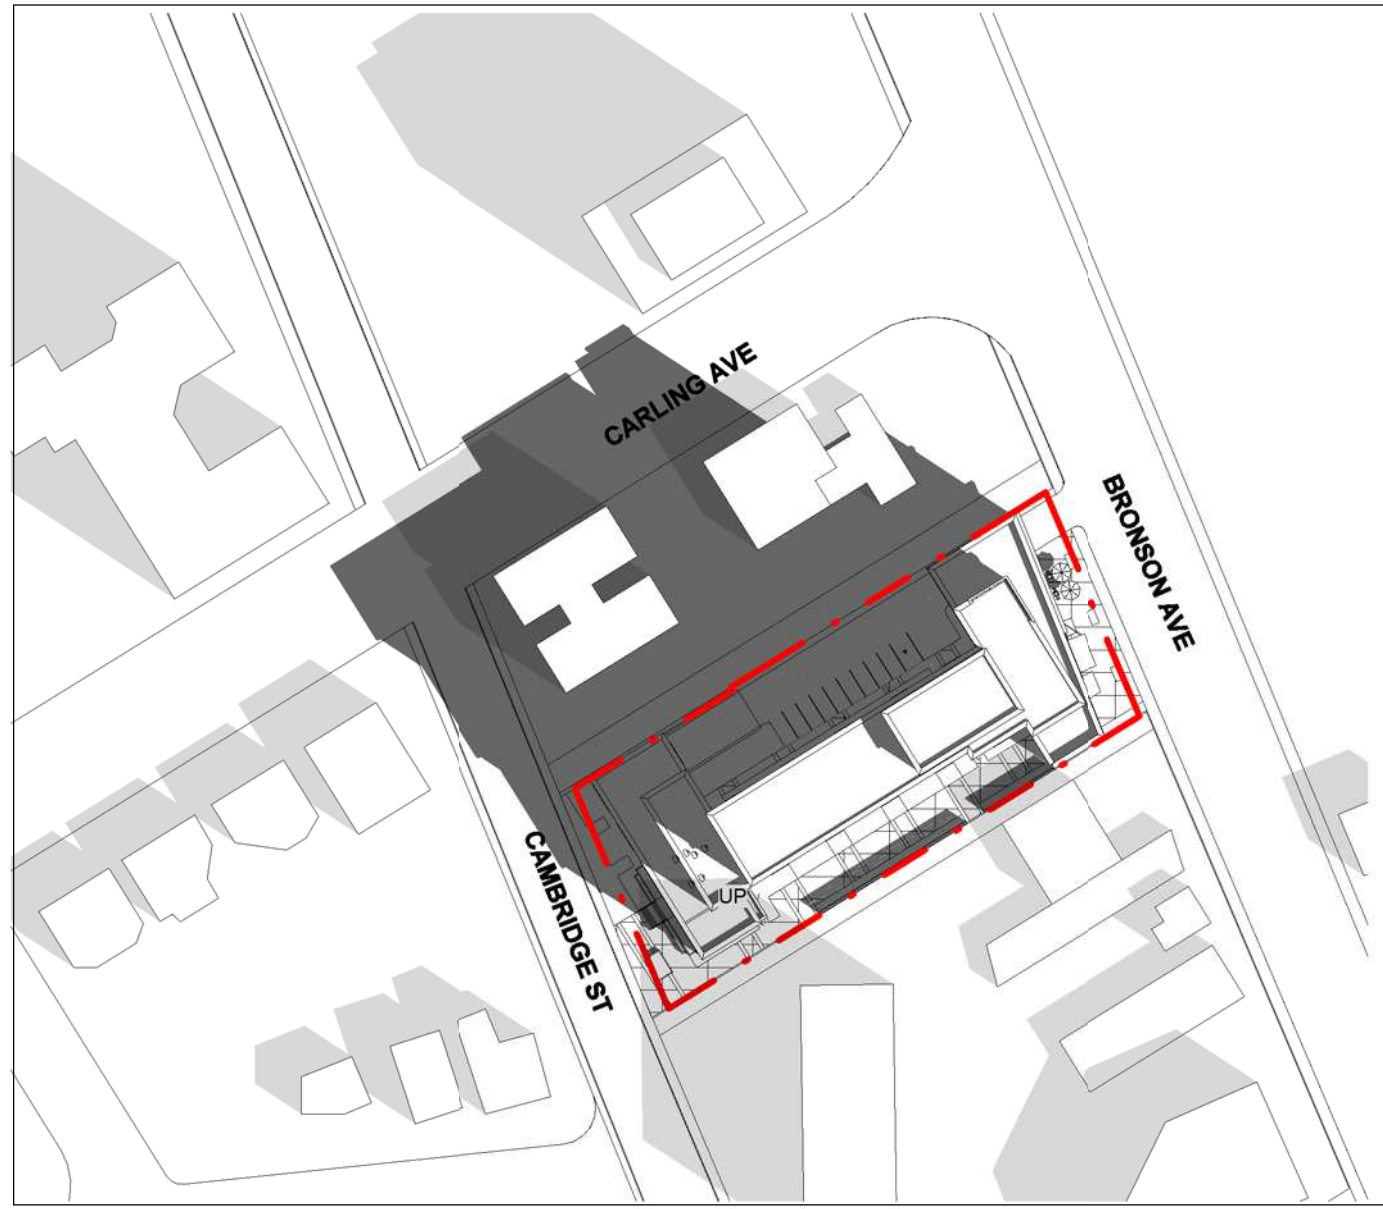


4 March/September 21 - 04 - 1000am  
1 : 1250

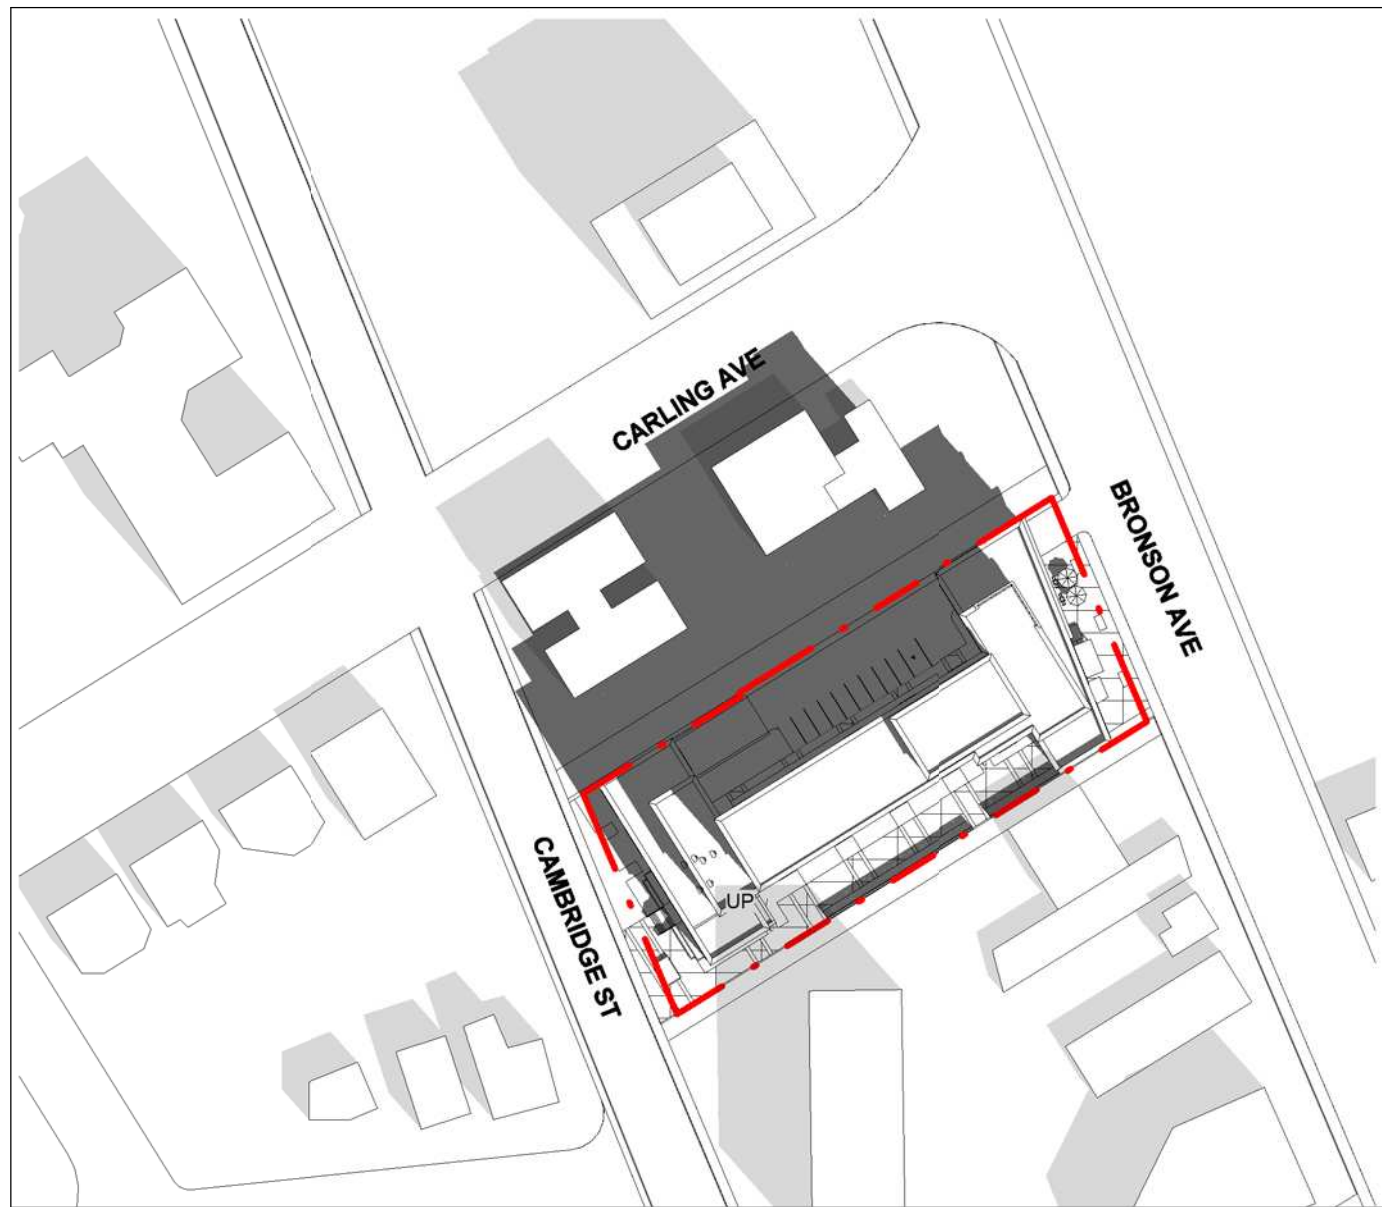


5 March/September 21 - 05 - 1100am  
1 : 1250

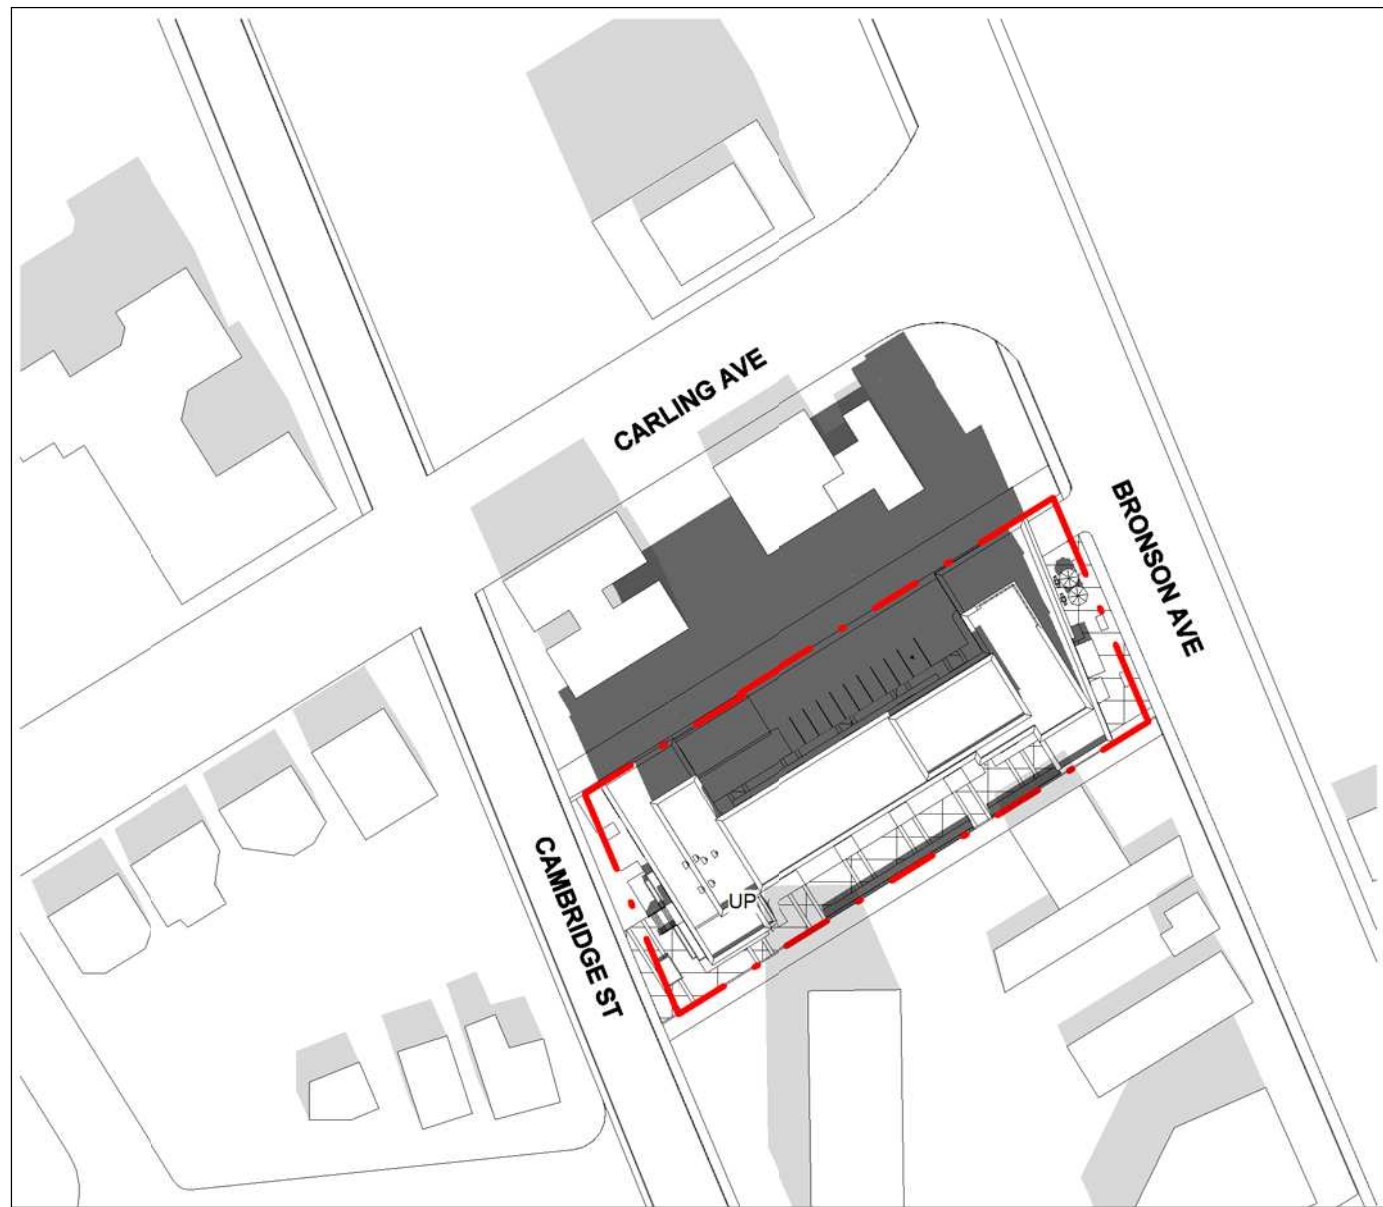


6 March/September 21 - 06 - 1200pm  
1 : 1250

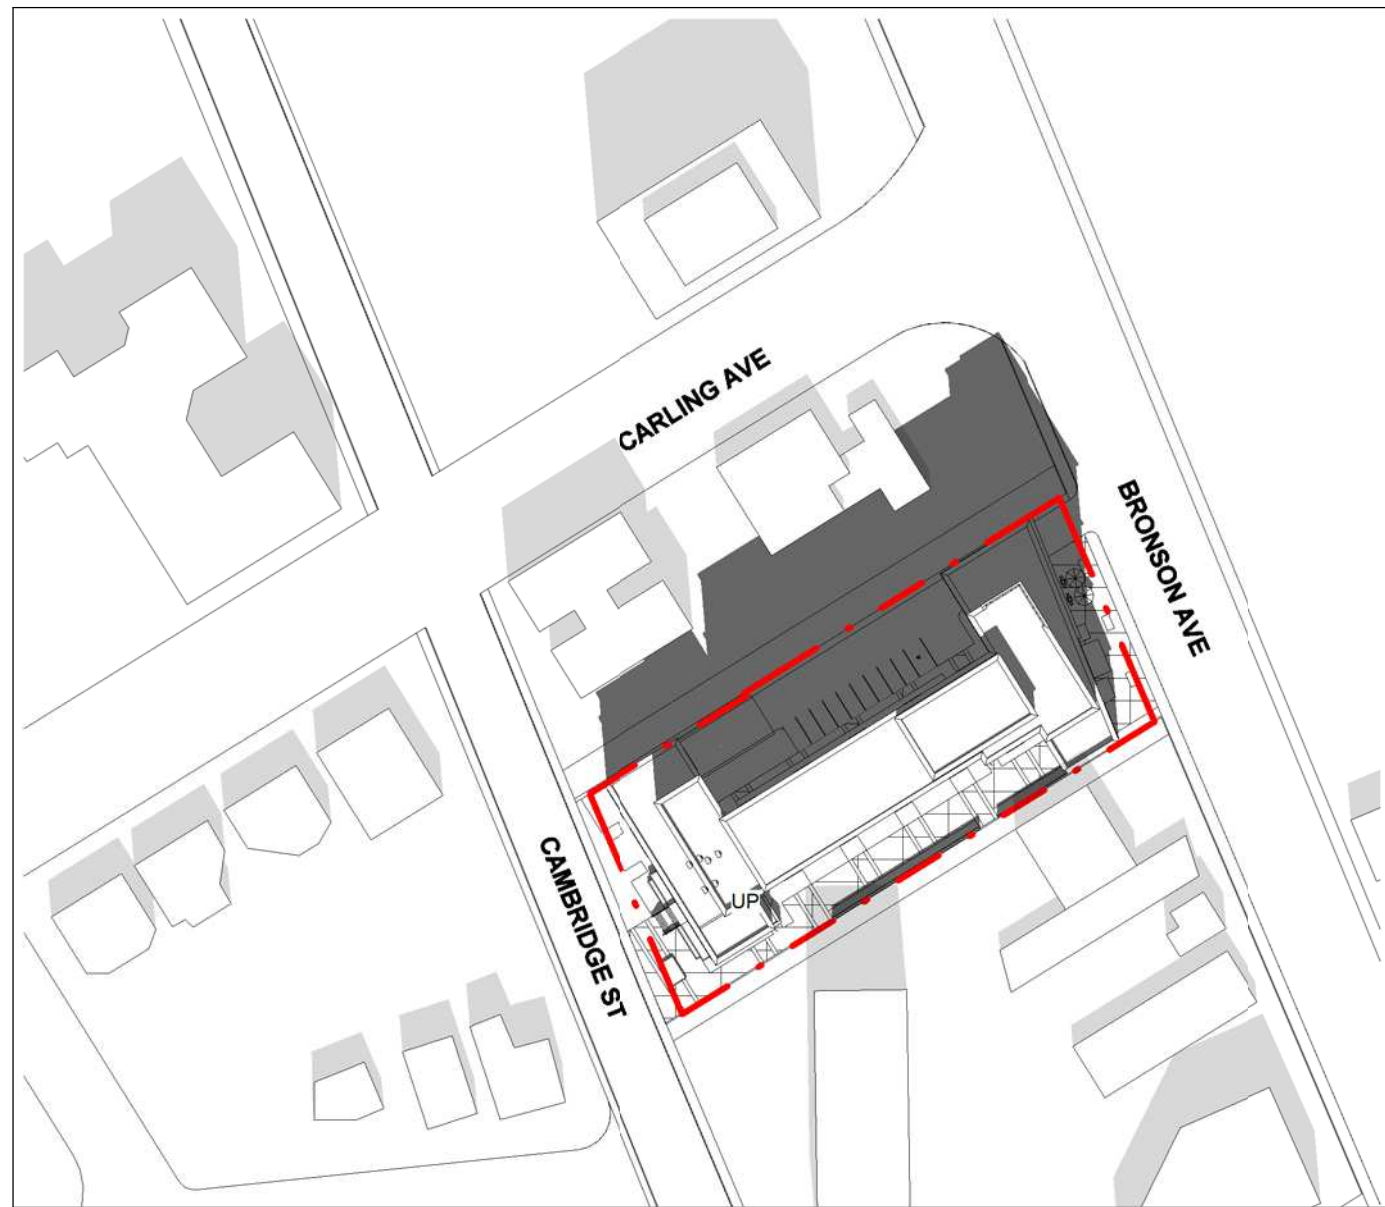


7 March/September 21 - 07 - 1256pm  
1 : 1250

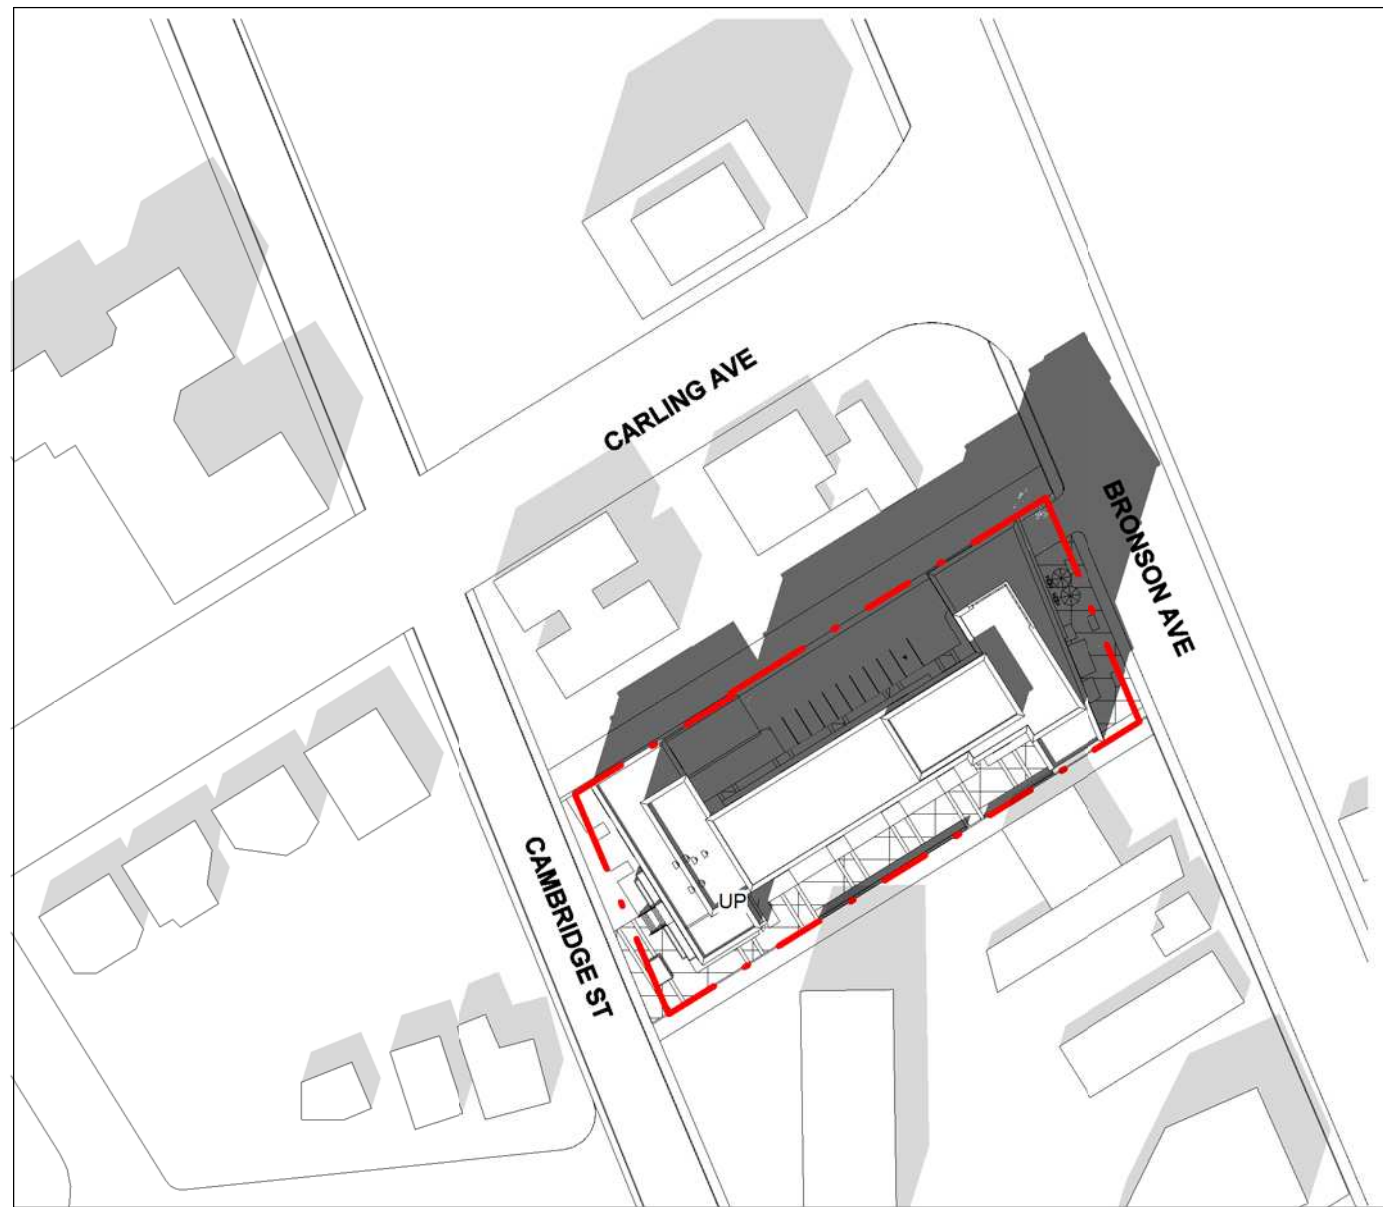


8 March/September 21 - 08 - 0200pm  
1 : 1250

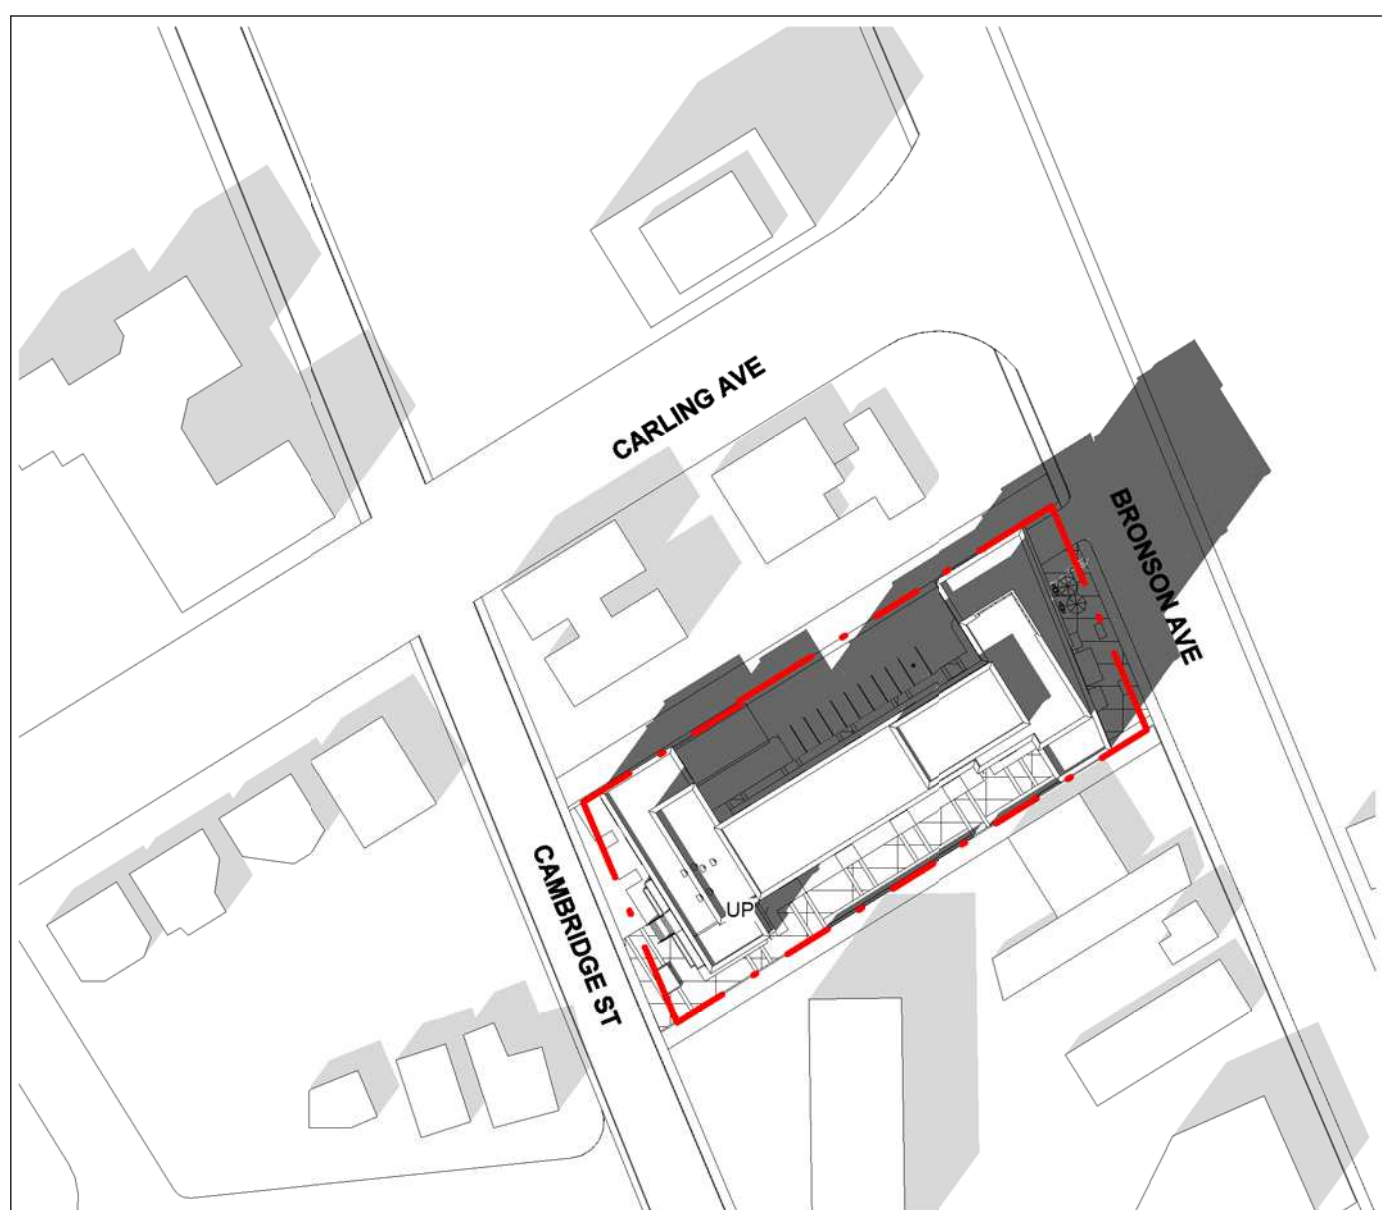


9 March/September 21 - 09 - 0300pm  
1 : 1250

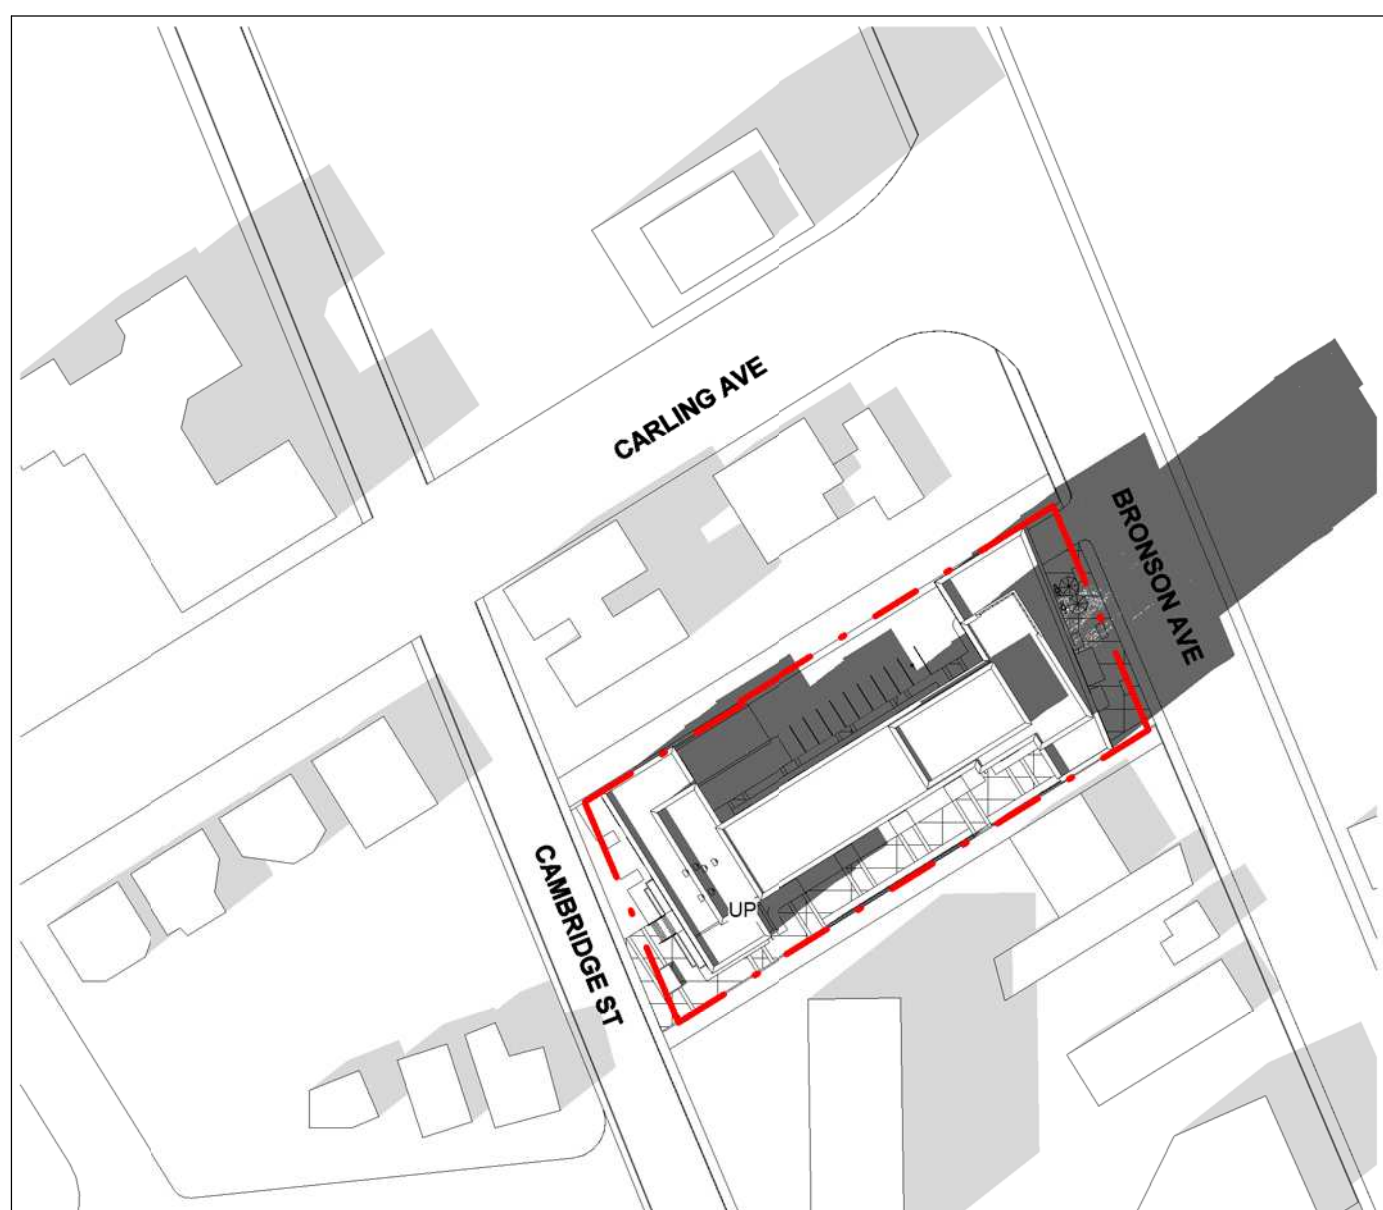


10 March/September 21 - 10 - 0400pm  
1 : 1250

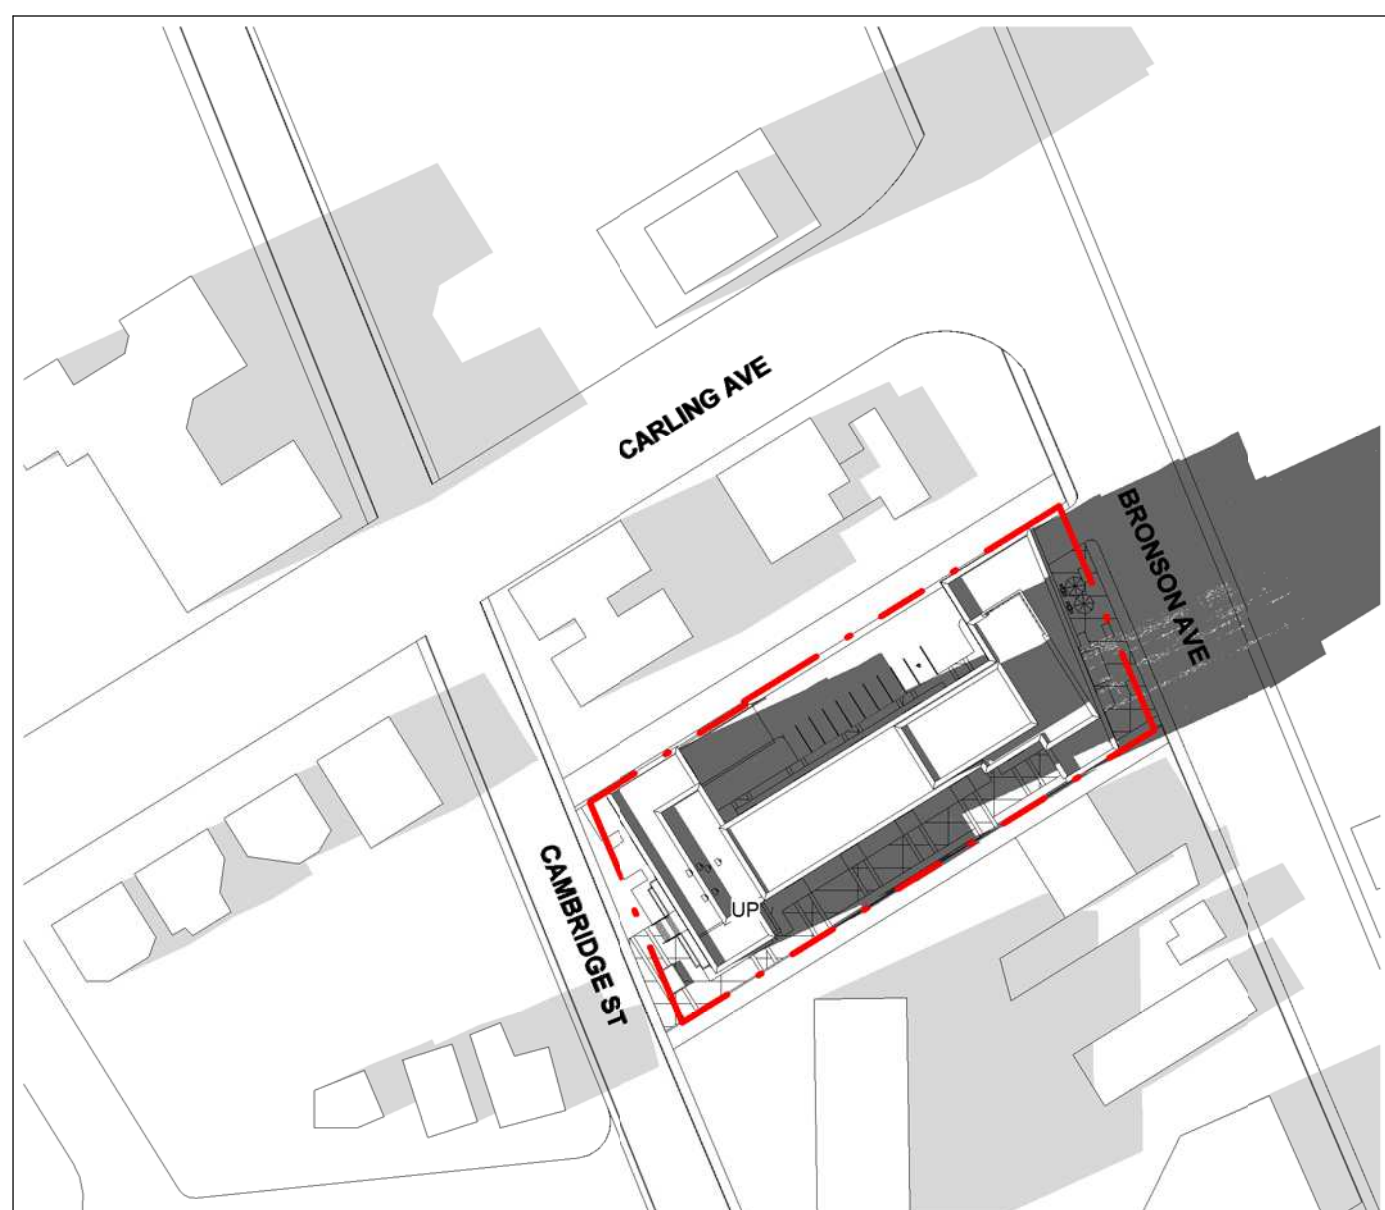

11 March/September 21 - 11 - 0500pm  
1 : 1250

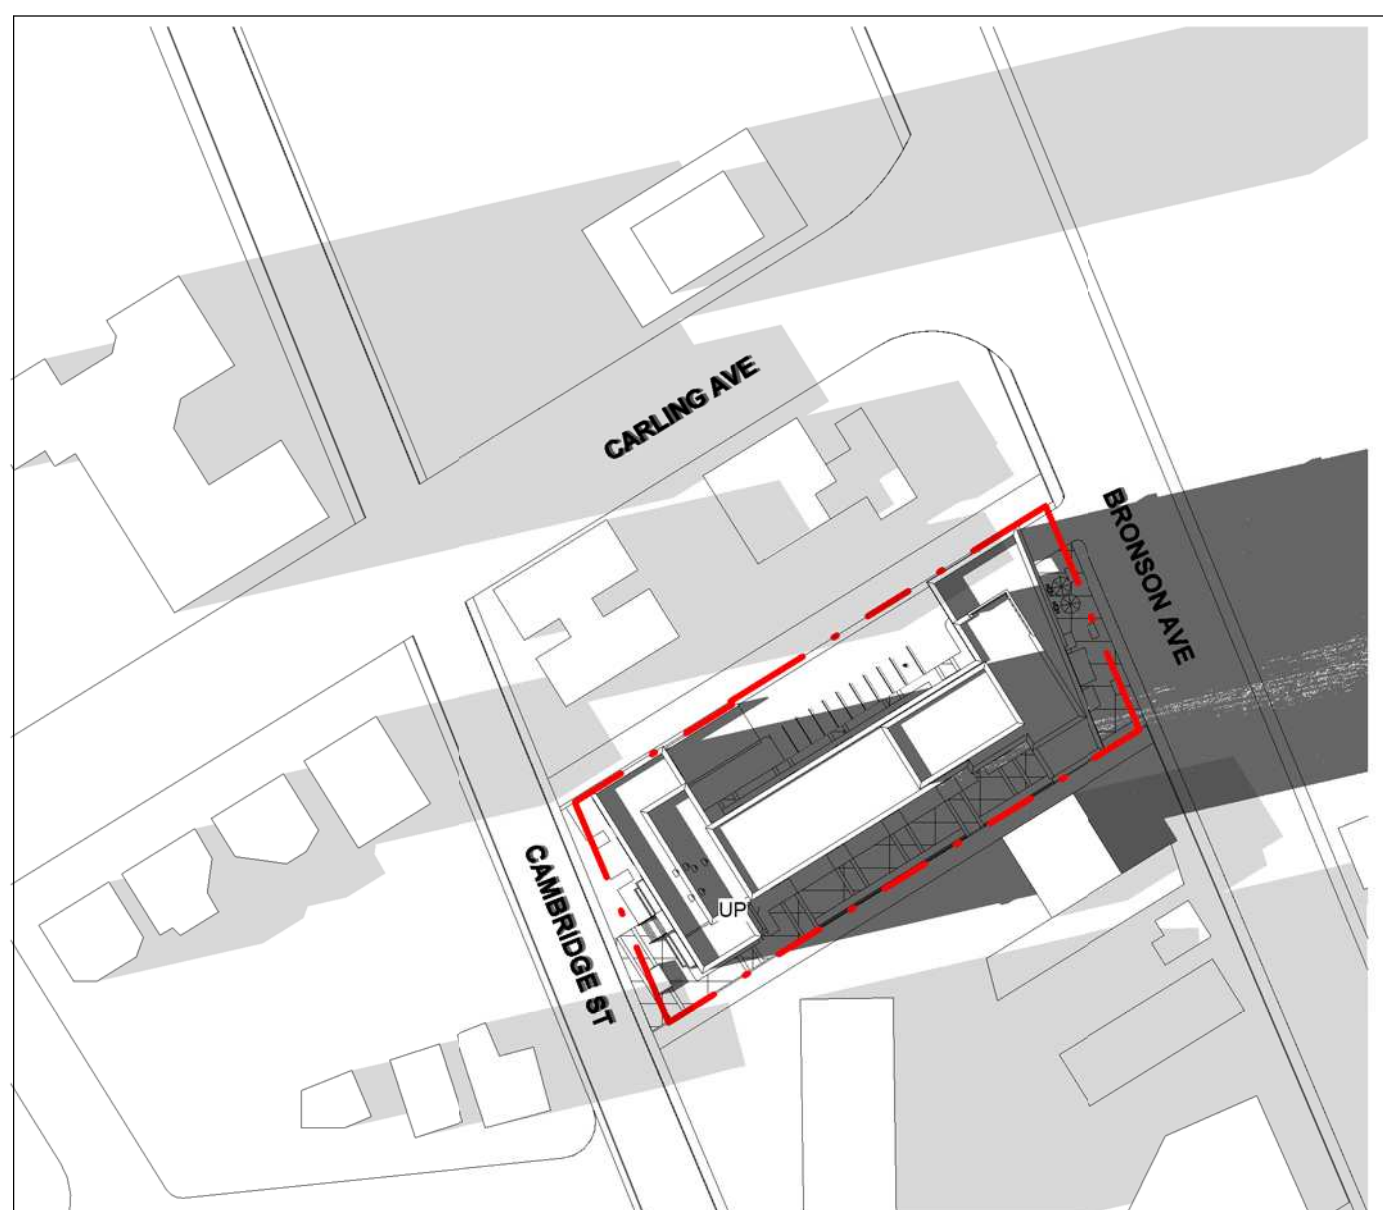

12 March/September 21 - 12 - 0600pm  
1 : 1250

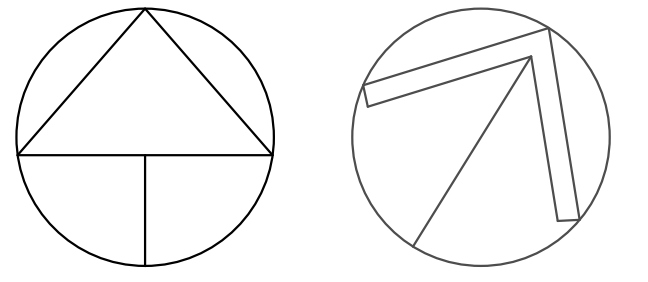

Project North True North

1. DO NOT SCALE DRAWINGS. WRITTEN DIMENSIONS SHALL HAVE PRECEDENCE OVER SCALED DIMENSIONS.
2. ALL WORK SHALL COMPLY WITH THE 2012 ONTARIO BUILDING CODE AND AMENDMENTS.
3. CONTRACTORS MUST CHECK AND VERIFY ALL DIMENSIONS AND SPECIFICATIONS AND REPORT ANY DISCREPANCIES TO THE ARCHITECT BEFORE PROCEEDING WITH THE WORK.
4. ALL CONTRACTORS AND SUB-CONTRACTORS SHALL HAVE A SET OF APPROVED CONSTRUCTION DOCUMENTS ON SITE AT ALL TIMES.
5. ALL DOCUMENTS REMAIN THE PROPERTY OF THE ARCHITECT. UNAUTHORIZED USE, MODIFICATION, AND/OR REPRODUCTION OF THESE DOCUMENTS IS PROHIBITED WITHOUT WRITTEN PERMISSION. THE CONTRACT DOCUMENTS WERE PREPARED BY THE CONSULTANT FOR THE ACCOUNT OF THE OWNER.
6. THE MATERIAL CONTAINED HEREIN REFLECTS THE CONSULTANT'S BEST JUDGEMENT IN LIGHT OF THE INFORMATION AVAILABLE TO HIM AT THE TIME OF PREPARATION. ANY USE WHICH A THIRD PARTY MAKES OF THE CONTRACT DOCUMENTS, OR ANY RELIANCE ON/OR DECISIONS TO BE MADE BASED ON THEM ARE THE RESPONSIBILITY OF SUCH THIRD PARTIES.
7. THE CONSULTANT ACCEPTS NO RESPONSIBILITY FOR DAMAGES, IF ANY, SUFFERED BY ANY THIRD PARTY AS A RESULT OF DECISIONS MADE OR ACTIONS BASED ON THE CONTRACT DOCUMENTS.

Do not scale drawings. Contractors must check and verify all dimensions in the Architect's drawings and report any discrepancies to the Architect. Unapproved use, modification, and/or reproduction of these documents is prohibited without written permission. The Contract Documents were prepared by the Consultant for the account of the Owner. The material contained herein reflects the Consultant's best judgment in light of the information available to him at the time of preparation and use which a third party makes of the Contract Documents, or any reliance on/ or decisions to be made based on them are the responsibility of such third parties. The Consultant accepts no responsibility for damages, if any, suffered by any third party as a result of decisions made or actions based on the Contract Documents.

No.	Date	Revision
01	12/11/2015	ISSUED FOR SPA & ZBA


	Project No.	15076
	Issue Date	
	Drawn by	Author
	Checked by	Checker
	Plot Date / Time	2015-12-11 11:57:56 AM

774 BRONSON AVENUE,  
OTTAWA

MARCH/SEPTEMBER  
SHADOW STUDY

Drawing Scale: 1 : 1250  
 Status:  
 Drawing No.:  
 Revision No.:  
**A-11.1**

Do not scale drawings. Contractors must check and verify all dimensions to the architect before proceeding with the work. All documents remain the property of the Architect. Unauthorised use, modification, or reproduction of these documents is prohibited without written permission. The Contract Documents were prepared by the Consultant for the account of the Owner. The material contained herein reflects the Consultant's best judgment in light of the information available to him at the time of preparation and use which a third party makes of the Contract Documents, or any reliance on or decisions based on them are the responsibility of such third party. The Consultant accepts no responsibility for damages, if any, suffered by any third party as a result of decisions made or actions based on the Contract Documents.

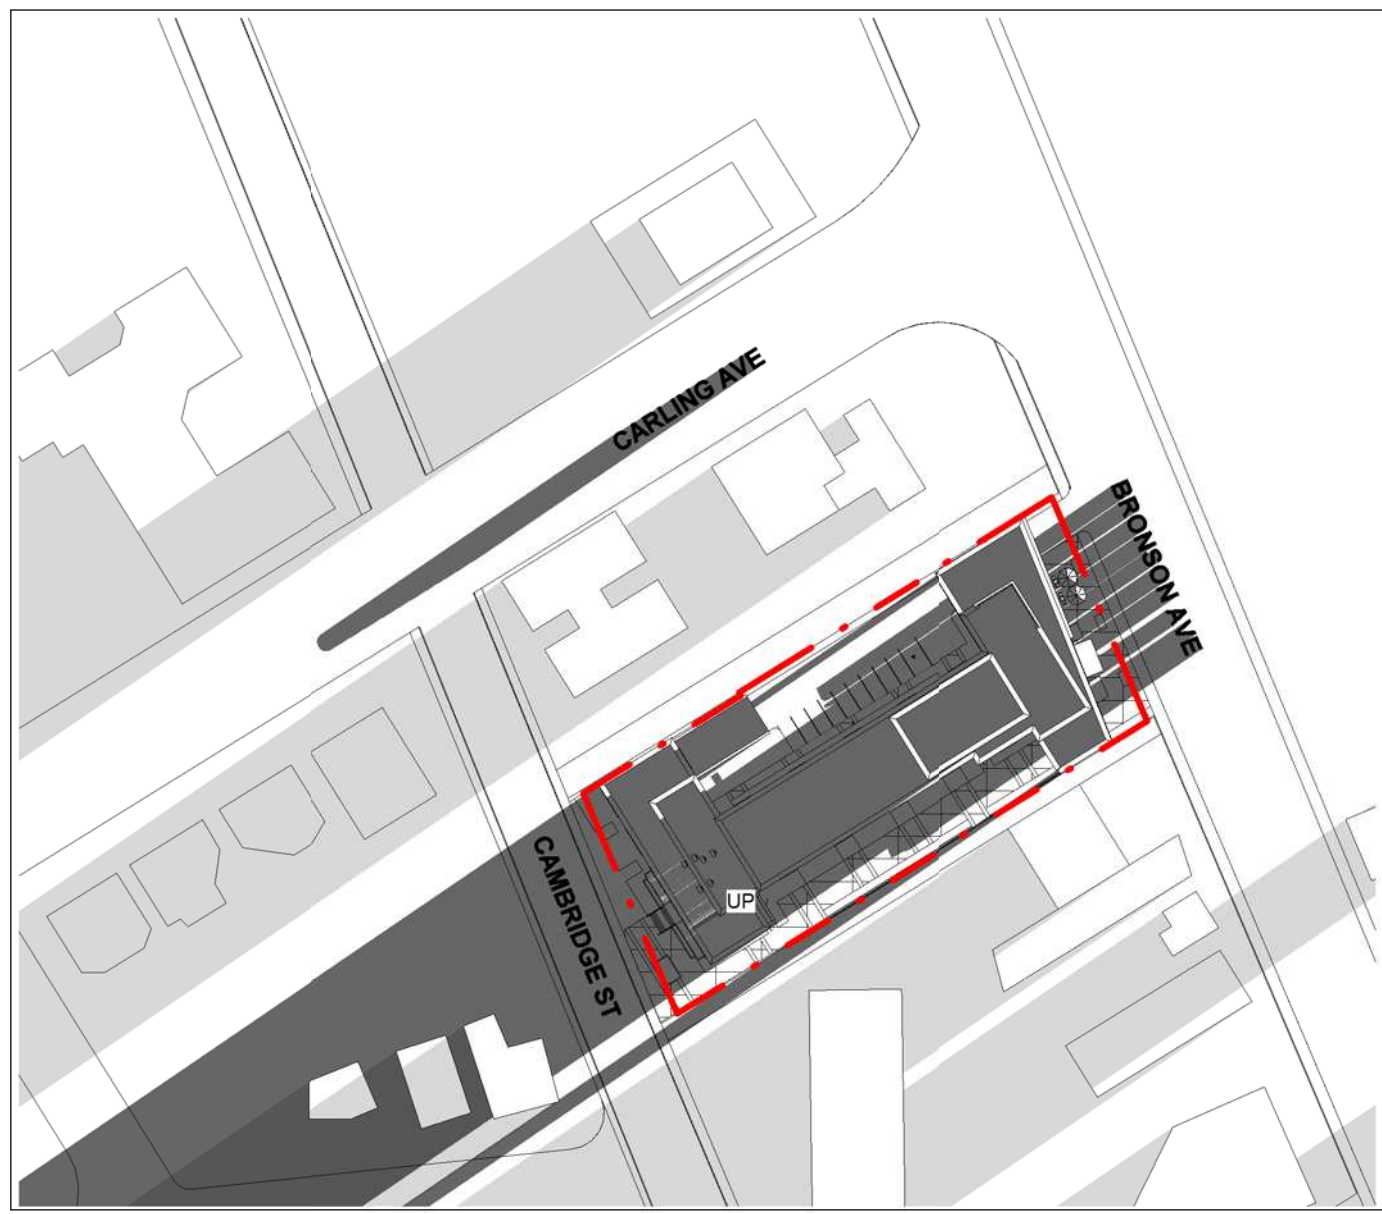

1 June 21 - 01 - 0515am  
1: 1250




2 June 21 - 02 - 0800am  
1: 1250




3 June 21 - 03 - 0900am  
1: 1250




4 June 21 - 04 - 1000am  
1: 1250

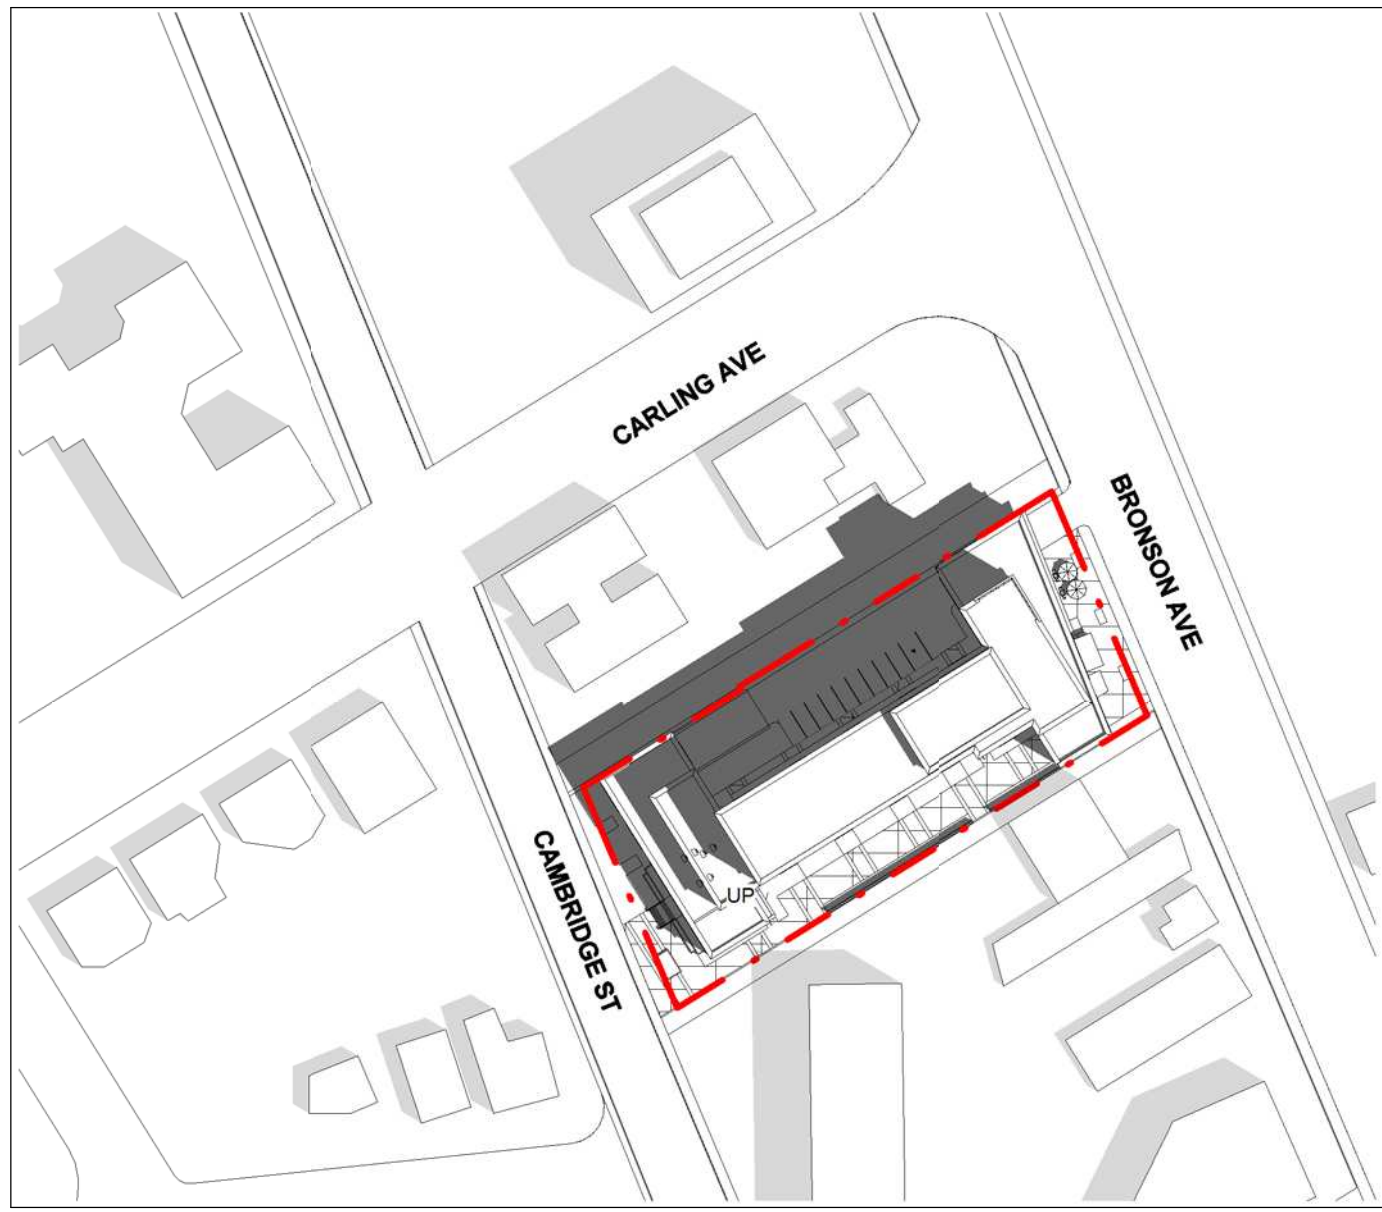


5 June 21 - 05 - 1100am  
1: 1250

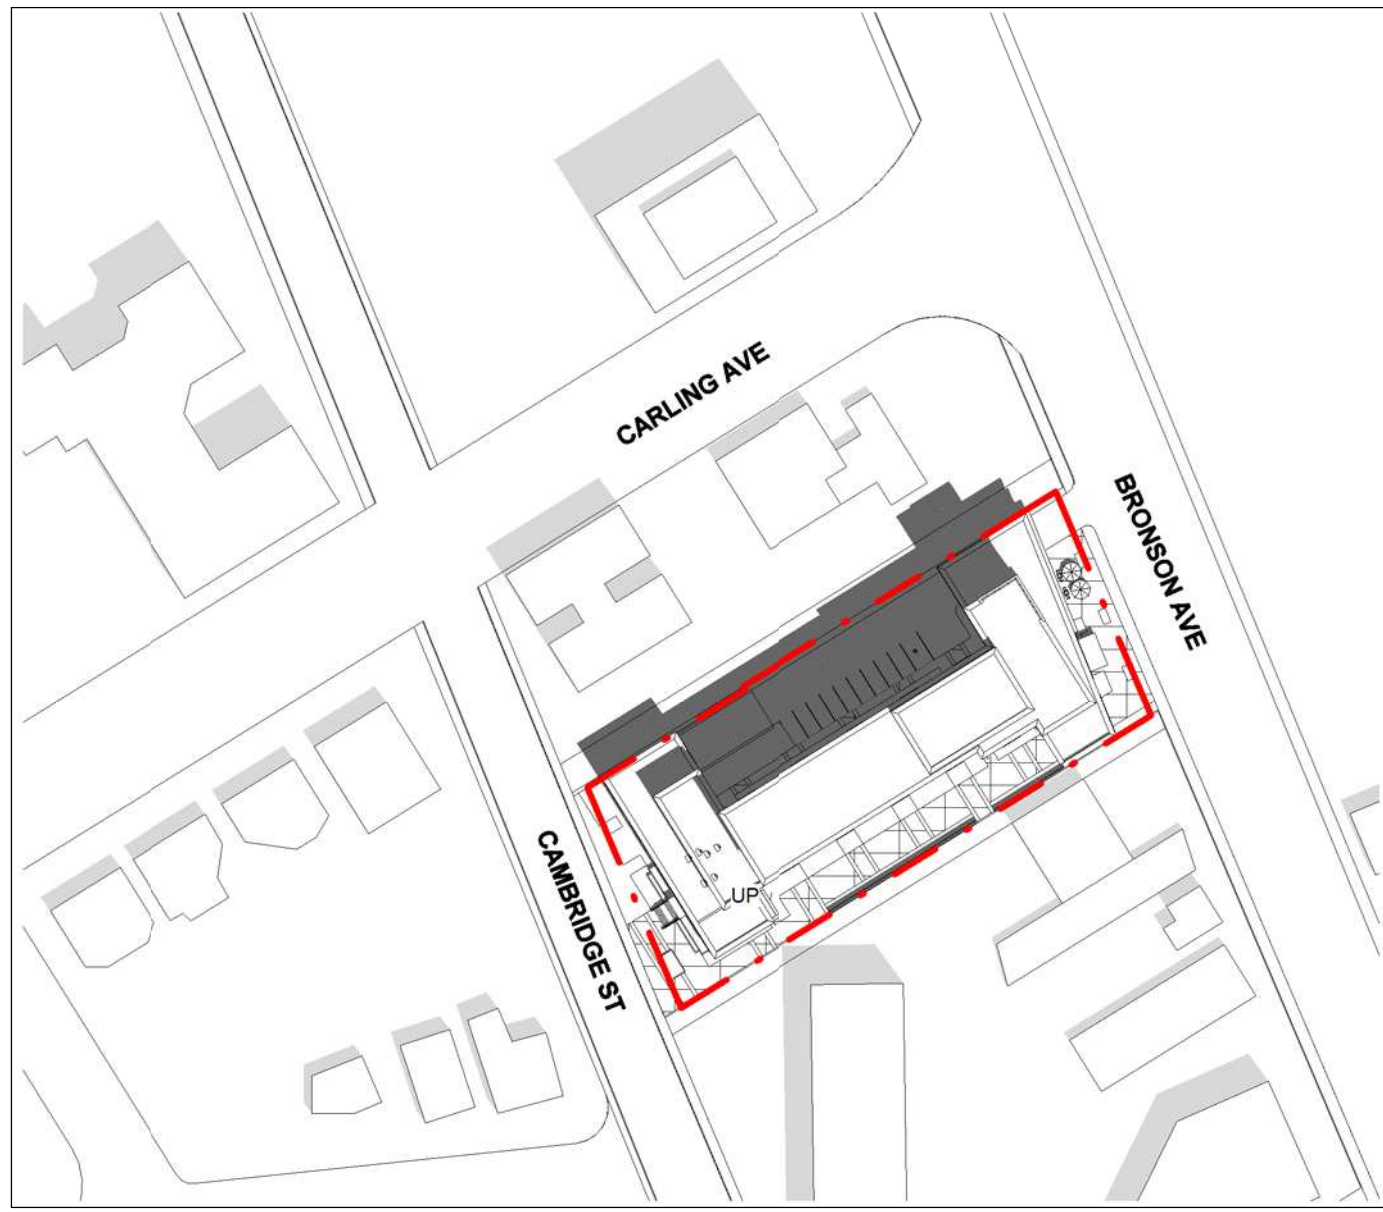


6 June 21 - 06 - 1200pm  
1: 1250

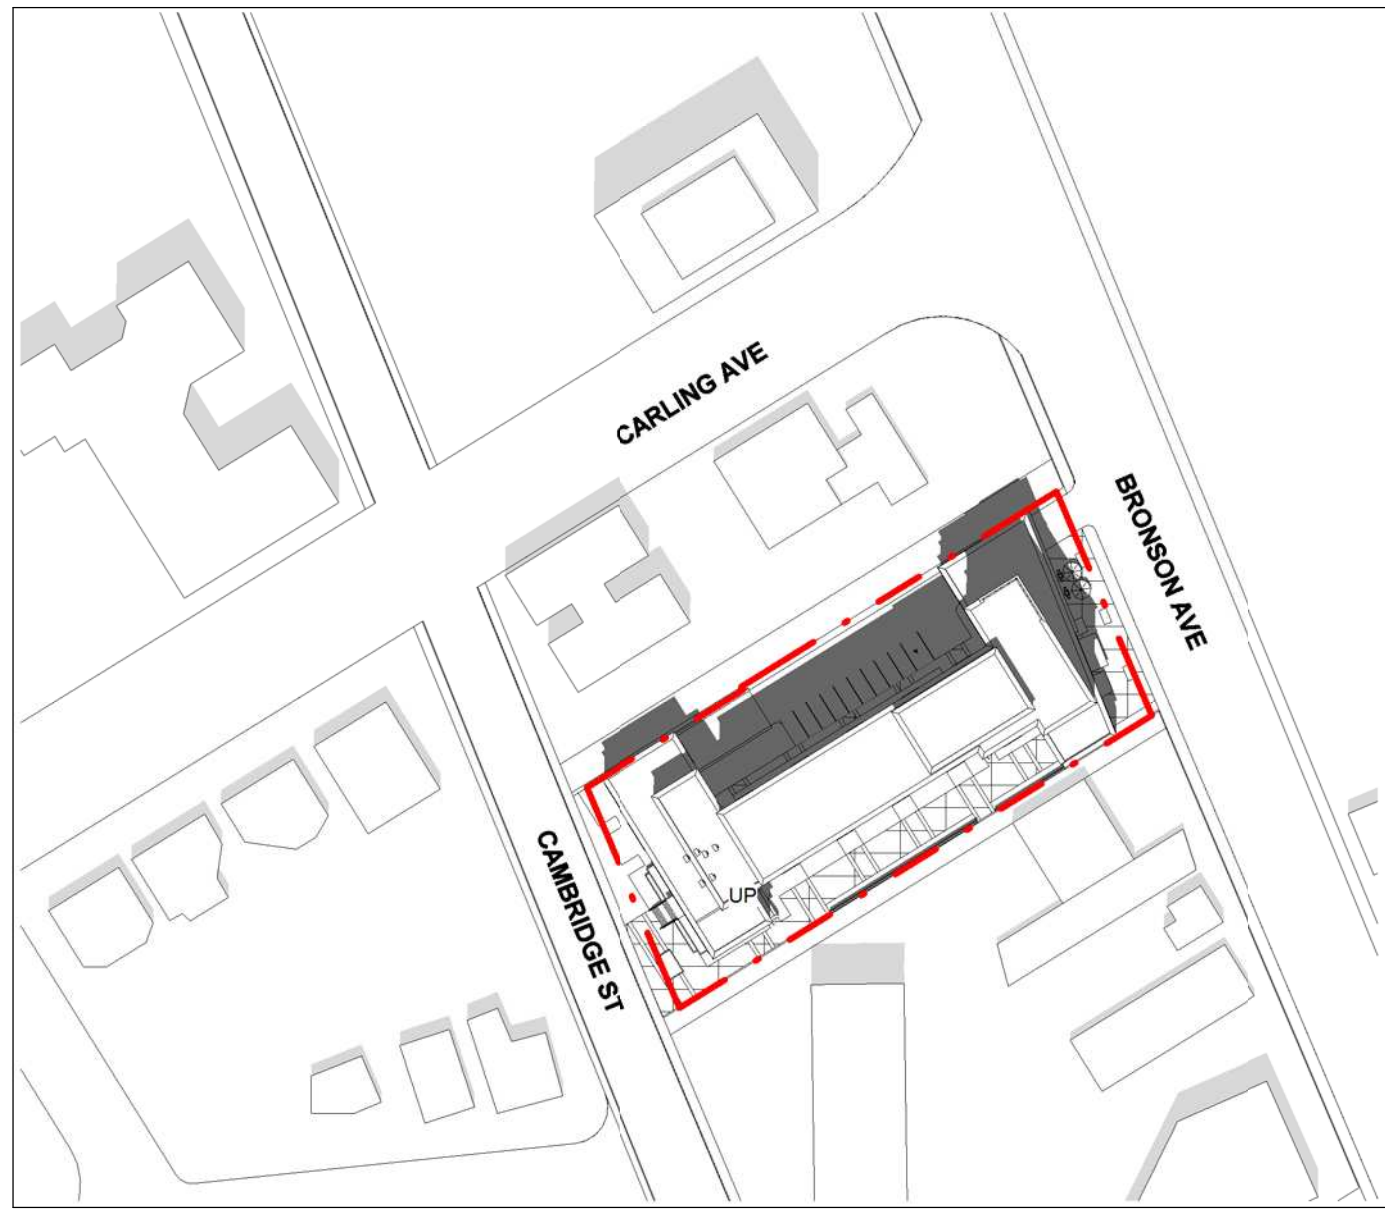


7 June 21 - 07 - 0105pm  
1: 1250

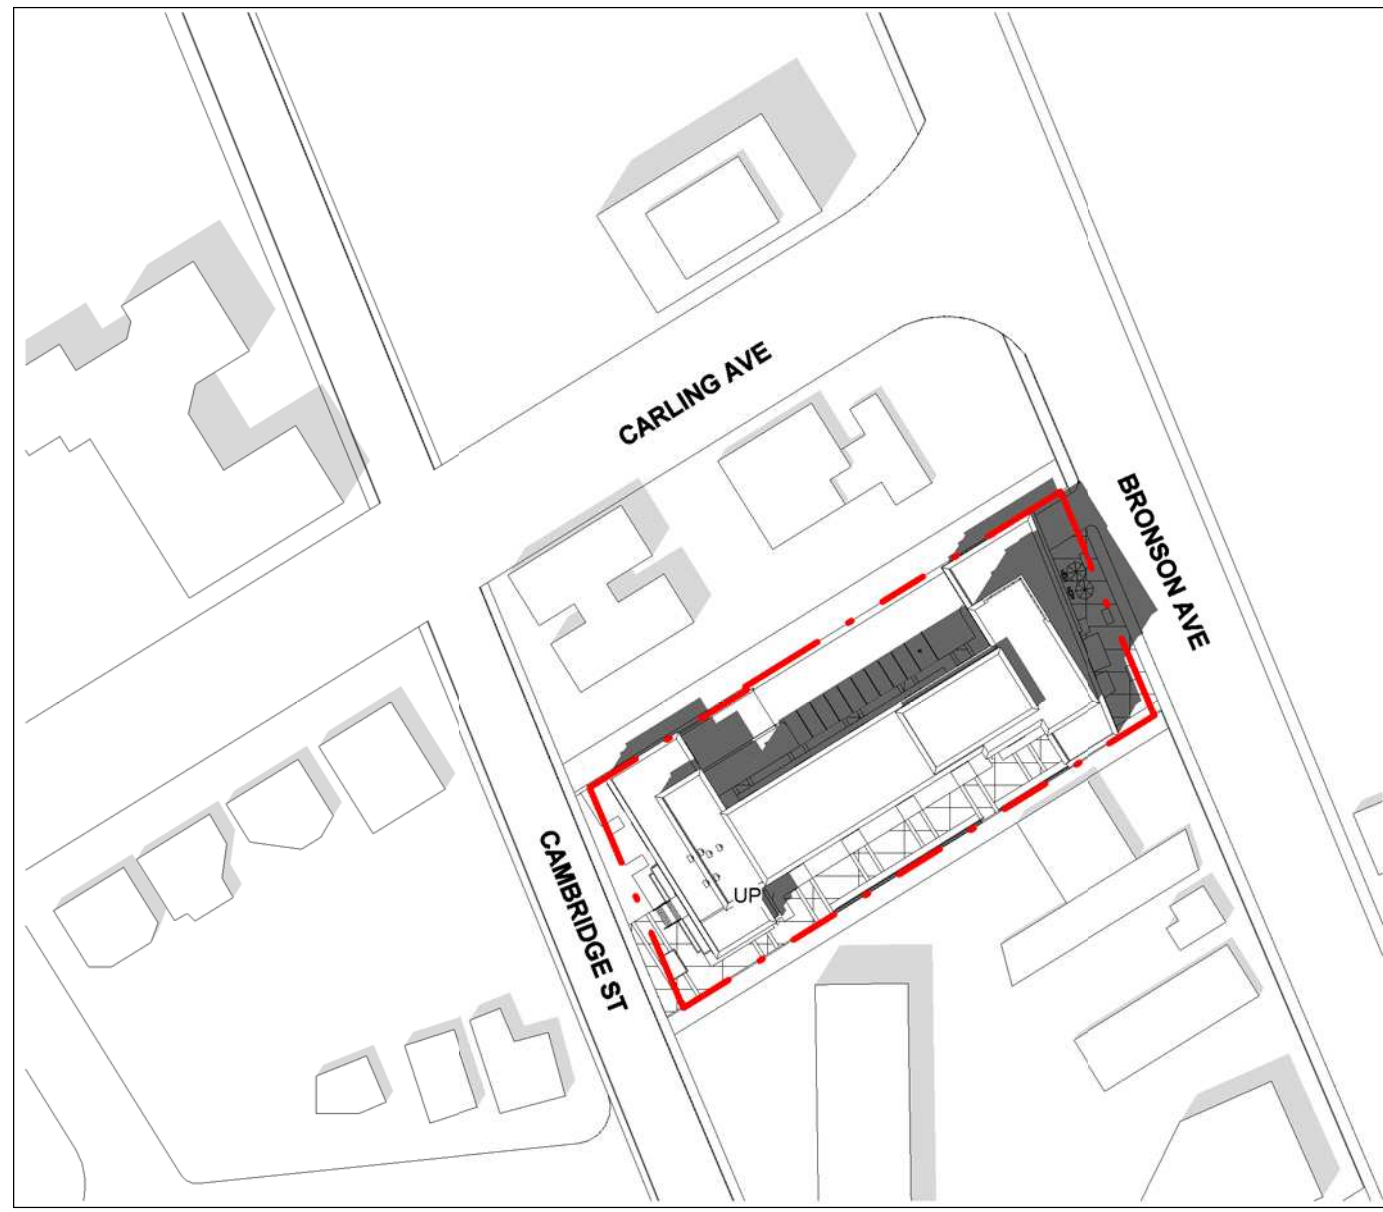


8 June 21 - 08 - 0200pm  
1: 1250

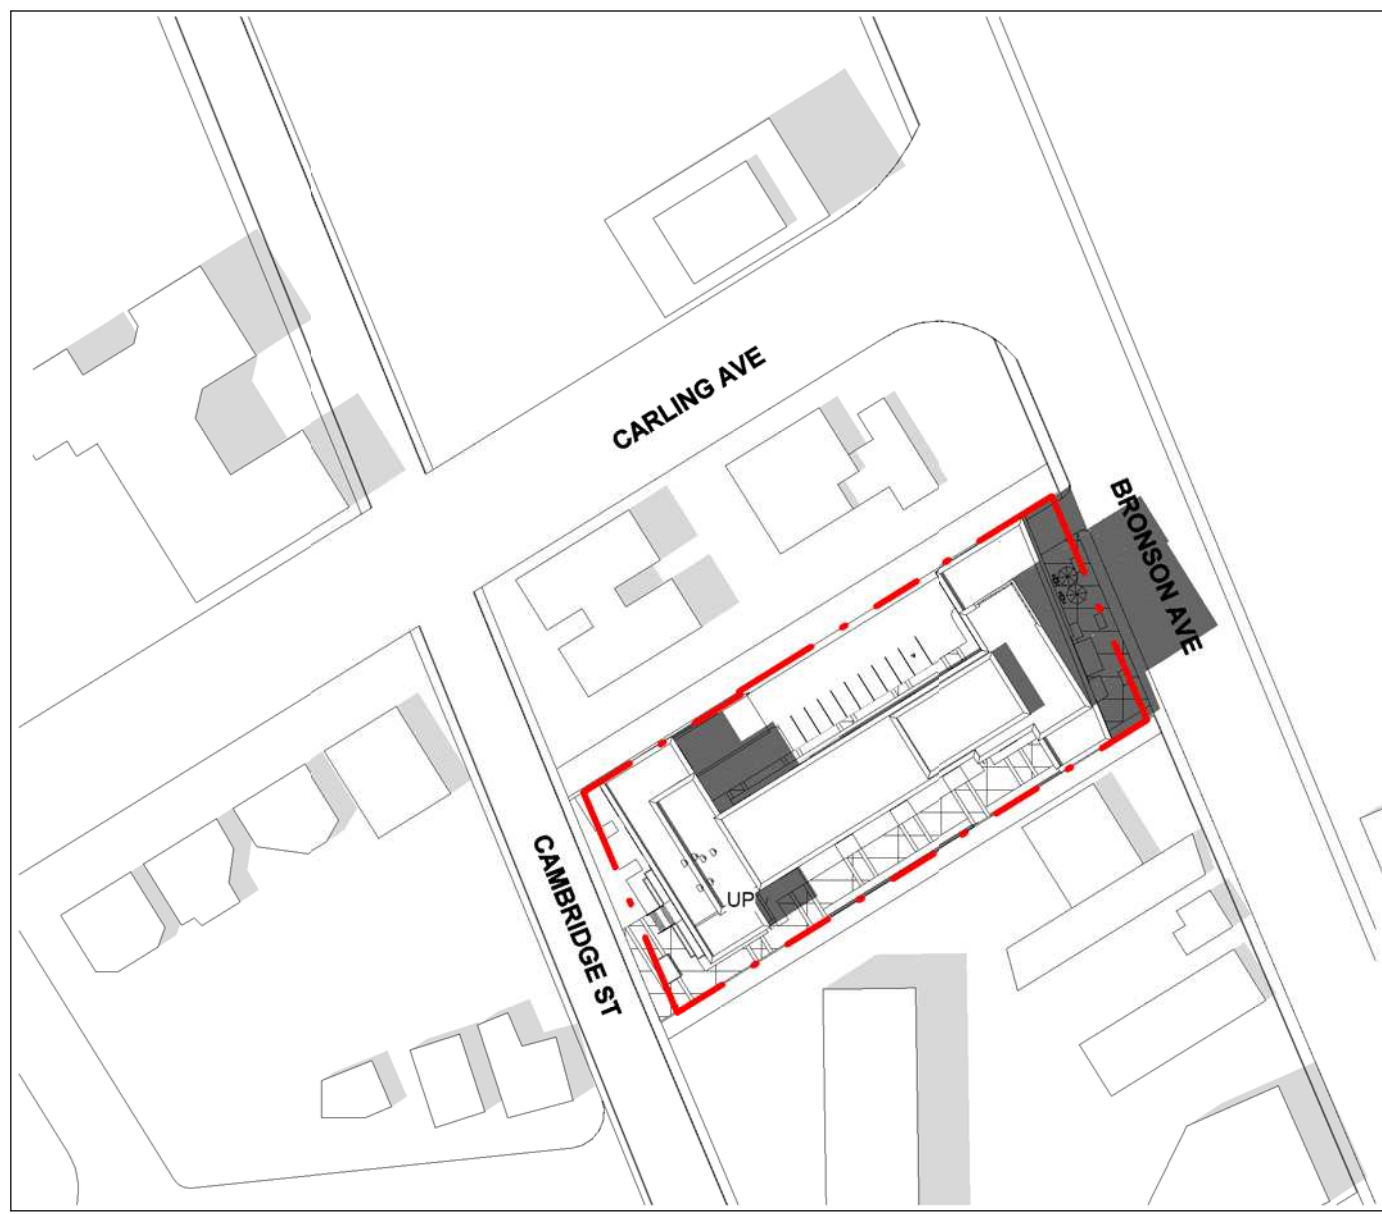


9 June 21 - 09 - 0300pm  
1: 1250

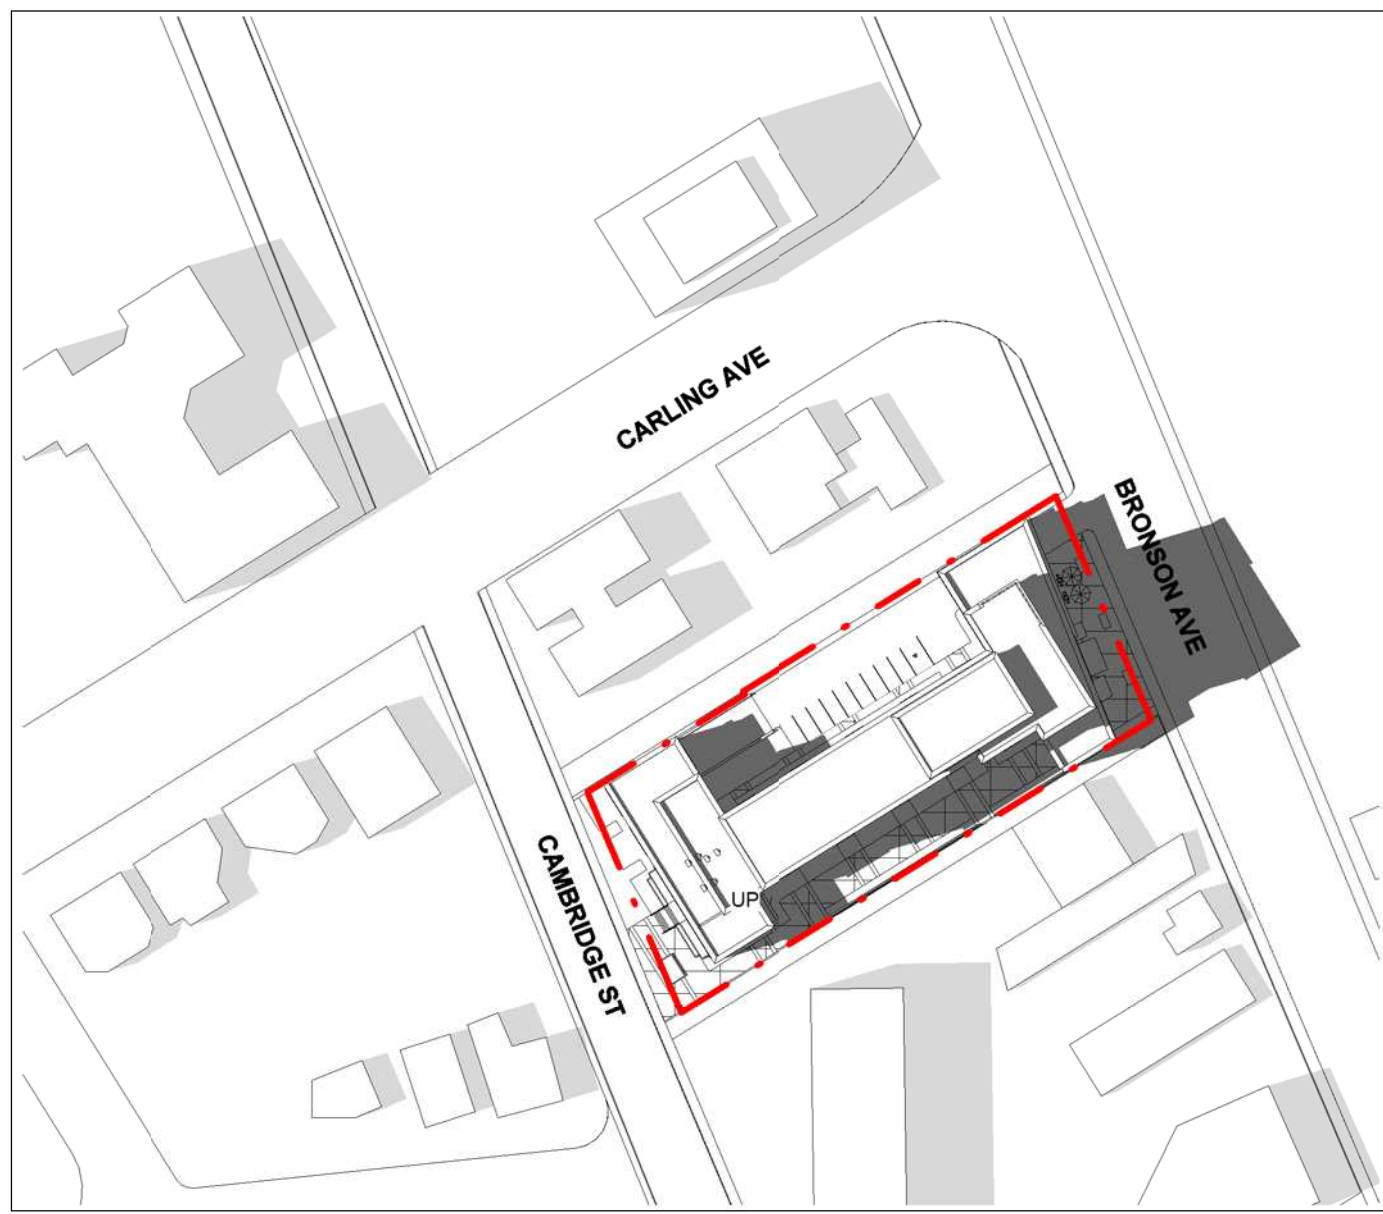


10 June 21 - 10 - 0400pm  
1: 1250

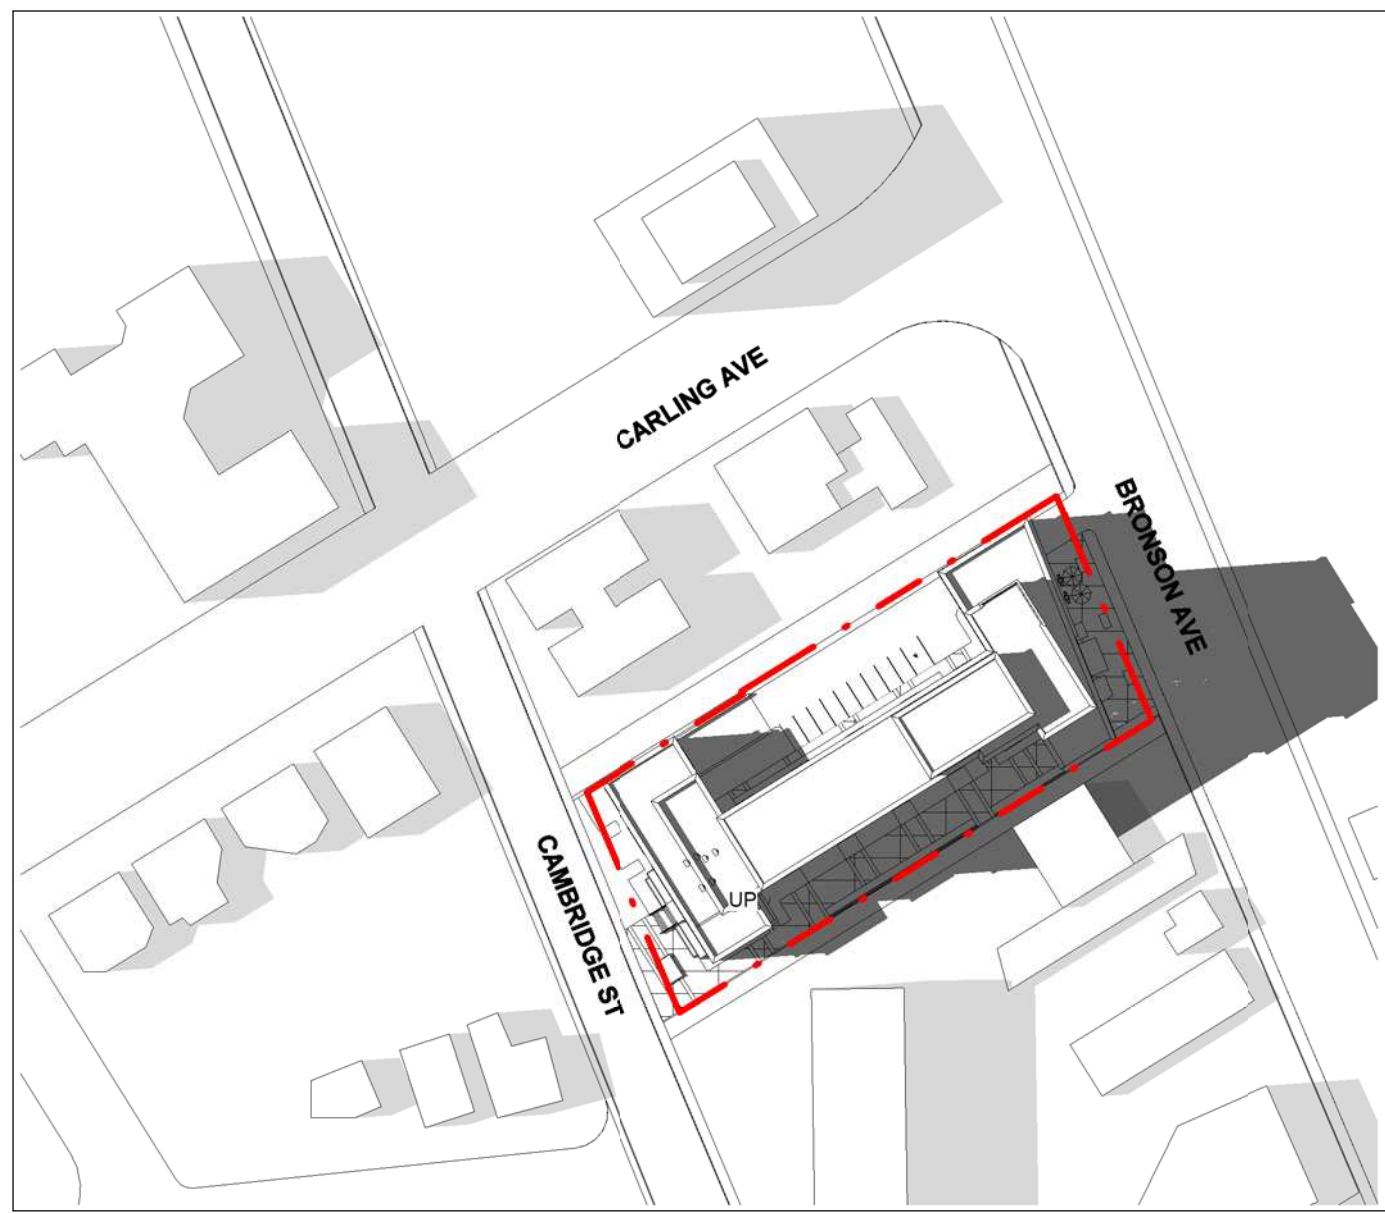

11 June 21 - 11 - 0500pm  
1: 1250

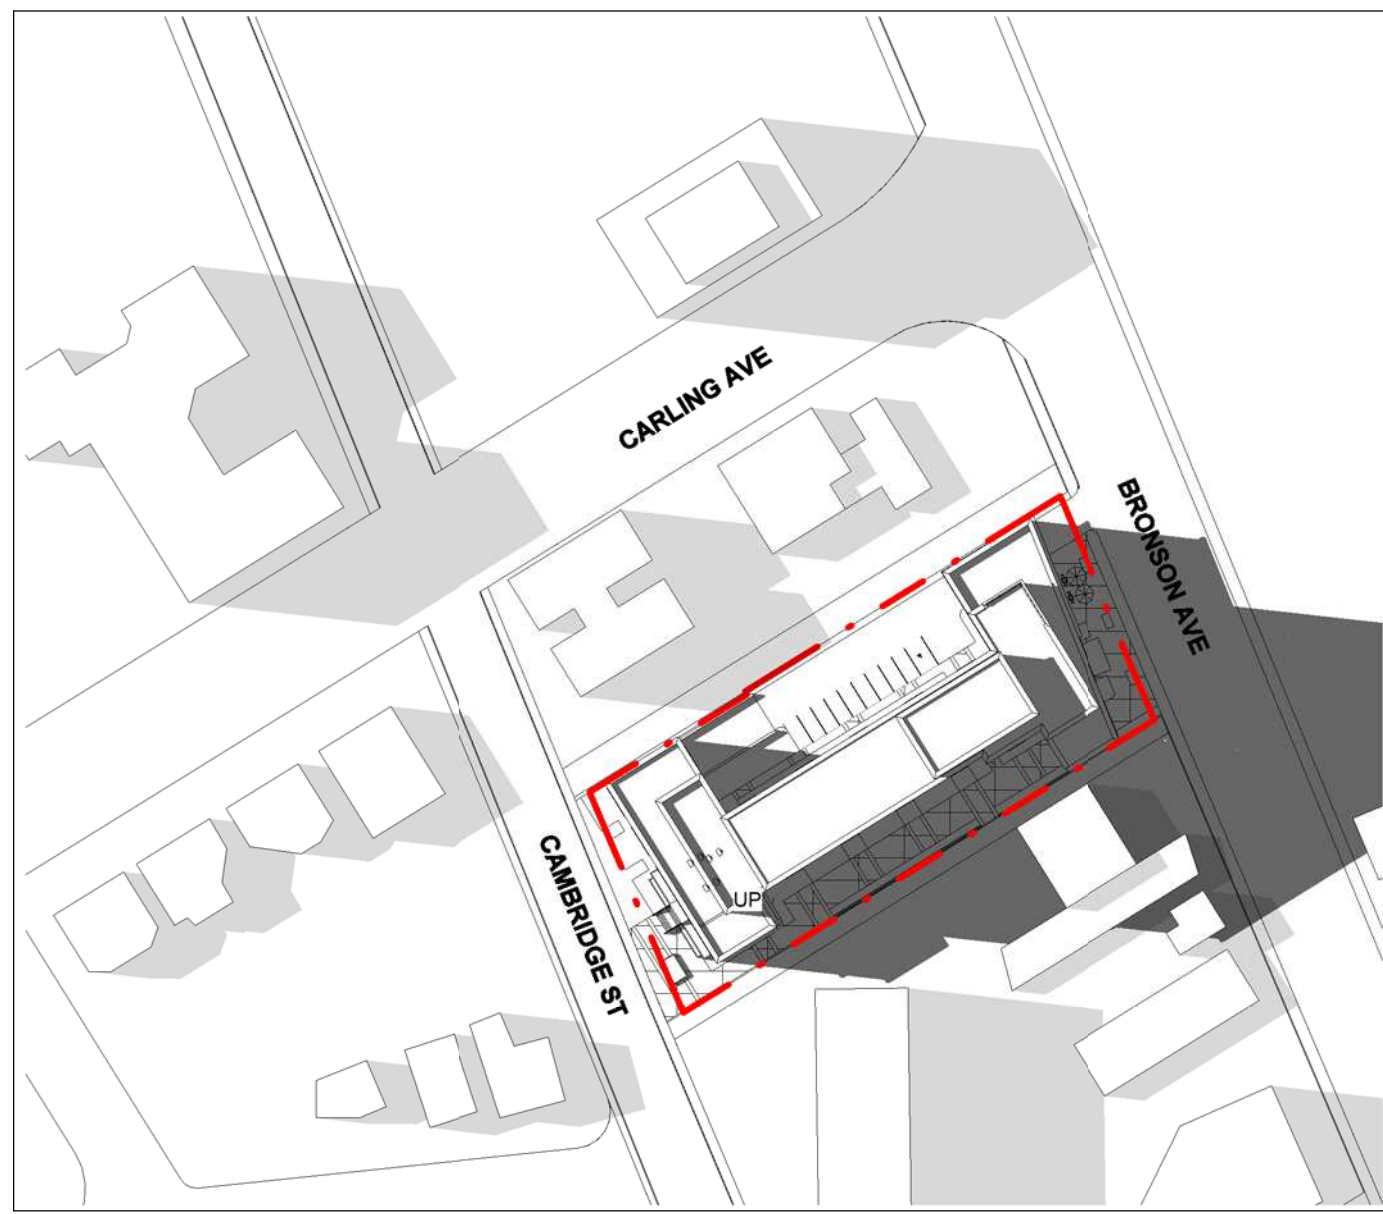

12 June 21 - 12 - 0600pm  
1: 1250

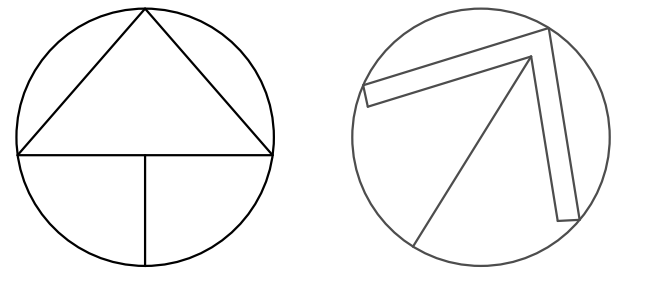

- 1. DO NOT SCALE DRAWINGS. WRITTEN DIMENSIONS SHALL HAVE PRECEDENCE OVER SCALED DIMENSIONS.
- 2. ALL WORK SHALL COMPLY WITH THE 2012 ONTARIO BUILDING CODE AND AMENDMENTS.
- 3. CONTRACTORS MUST CHECK AND VERIFY ALL DIMENSIONS AND SPECIFICATIONS AND REPORT ANY DISCREPANCIES TO THE ARCHITECT BEFORE PROCEEDING WITH THE WORK.
- 4. ALL CONTRACTORS AND SUB-CONTRACTORS SHALL HAVE A SET OF APPROVED CONSTRUCTION DOCUMENTS ON SITE AT ALL TIMES.
- 5. ALL DOCUMENTS REMAIN THE PROPERTY OF THE ARCHITECT. UNAUTHORIZED USE, MODIFICATION, AND/OR REPRODUCTION OF THESE DOCUMENTS IS PROHIBITED WITHOUT WRITTEN PERMISSION. THE CONTRACT DOCUMENTS WERE PREPARED BY THE CONSULTANT FOR THE ACCOUNT OF THE OWNER.
- 6. THE MATERIAL CONTAINED HEREIN REFLECTS THE CONSULTANT'S BEST JUDGEMENT IN LIGHT OF THE INFORMATION AVAILABLE TO HIM AT THE TIME OF PREPARATION. ANY USE WHICH A THIRD PARTY MAKES OF THE CONTRACT DOCUMENTS, OR ANY RELIANCE ON OR DECISIONS TO BE MADE BASED ON THEM ARE THE RESPONSIBILITY OF SUCH THIRD PARTIES.
- 7. THE CONSULTANT ACCEPTS NO RESPONSIBILITY FOR DAMAGES, IF ANY, SUFFERED BY ANY THIRD PARTY AS A RESULT OF DECISIONS MADE OR ACTIONS BASED ON THE CONTRACT DOCUMENTS.

No.	Date	Revision
01	12/11/2015	ISSUED FOR SPA & ZBA


	Project No.	15076
	Issue Date	
	Drawn by	Author
	Checked by	Checker
	Plot Date / Time	2015-12-11 11:59:05 AM

**774 BRONSON AVENUE,  
OTTAWA**


**JUNE SHADOW STUDY**

	Drawing Scale	1: 1250
	Status	
	Drawing No.	Revision No.


**A-11.2**

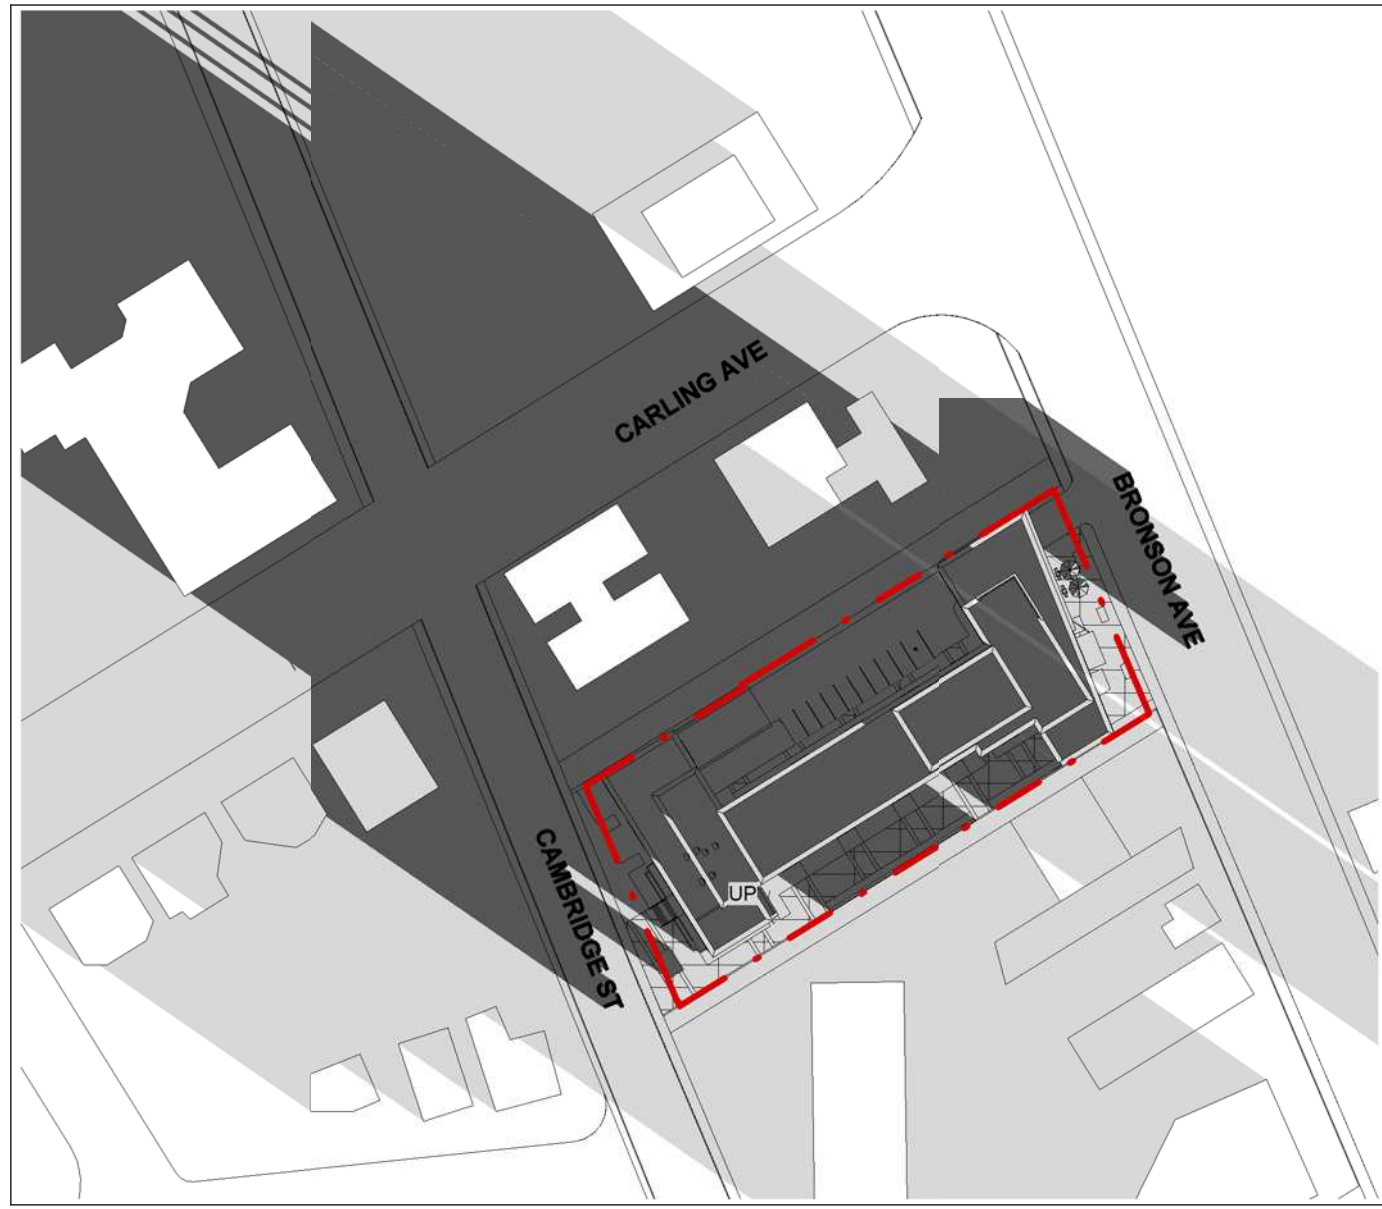


1 December 21 - 01 - 0739am  
1 : 1250

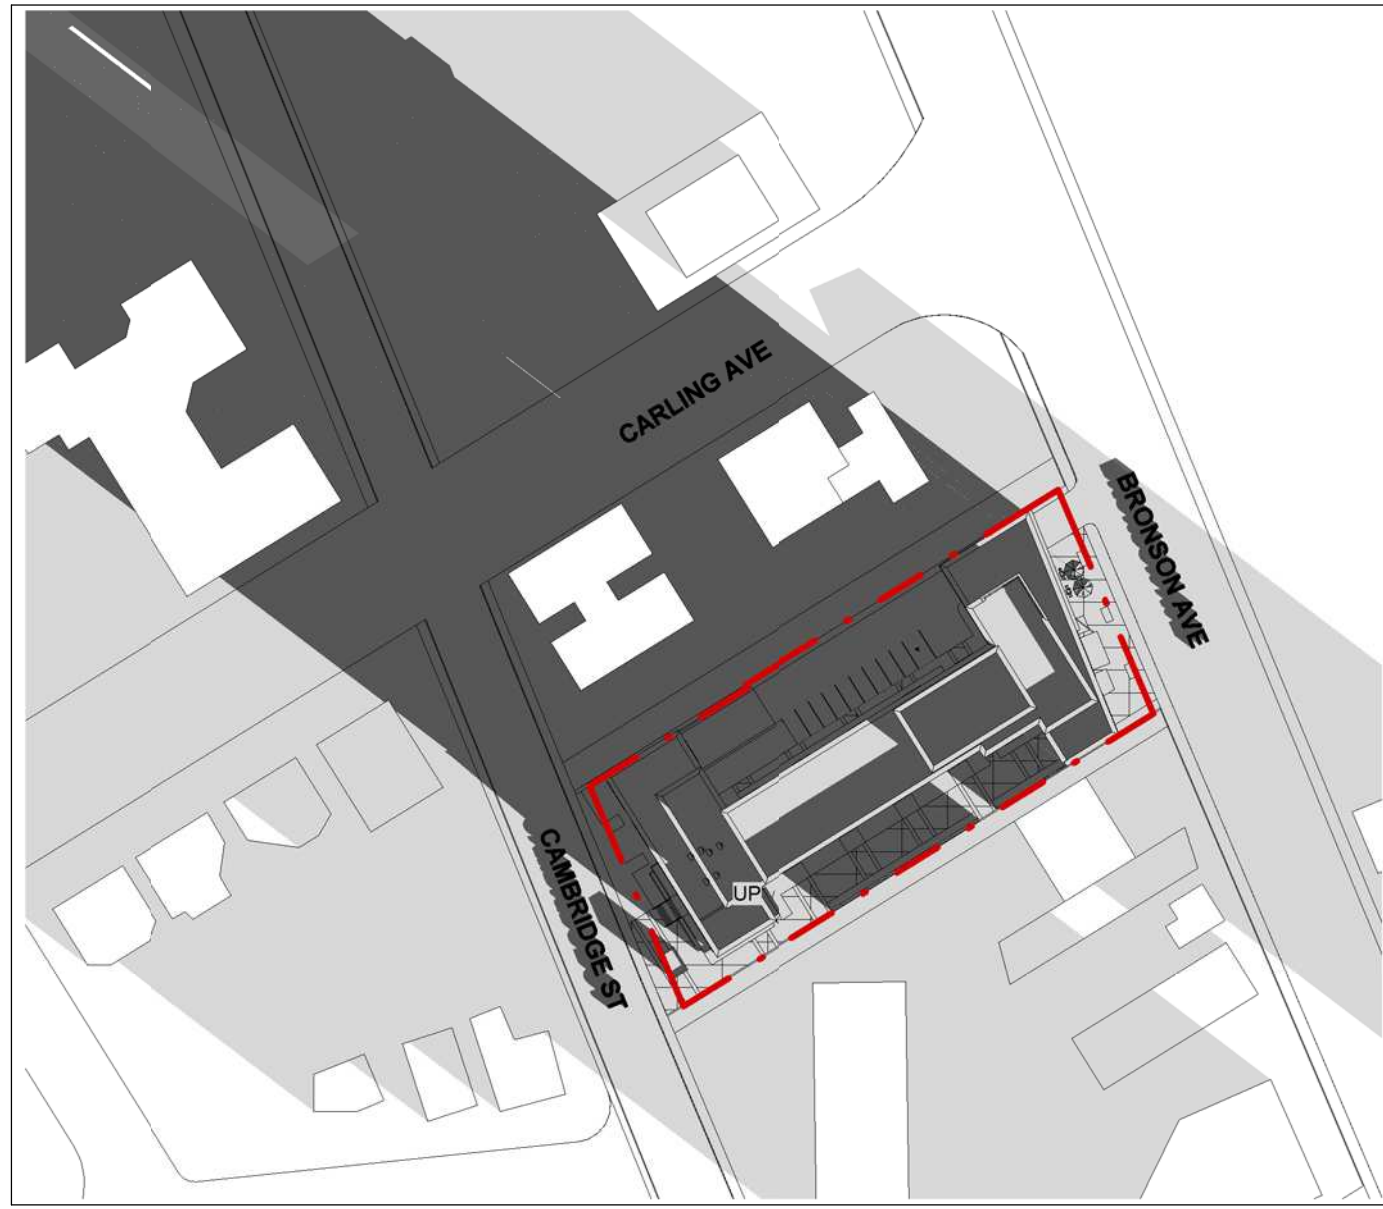


2 December 21 - 02 - 0900am  
1 : 1250

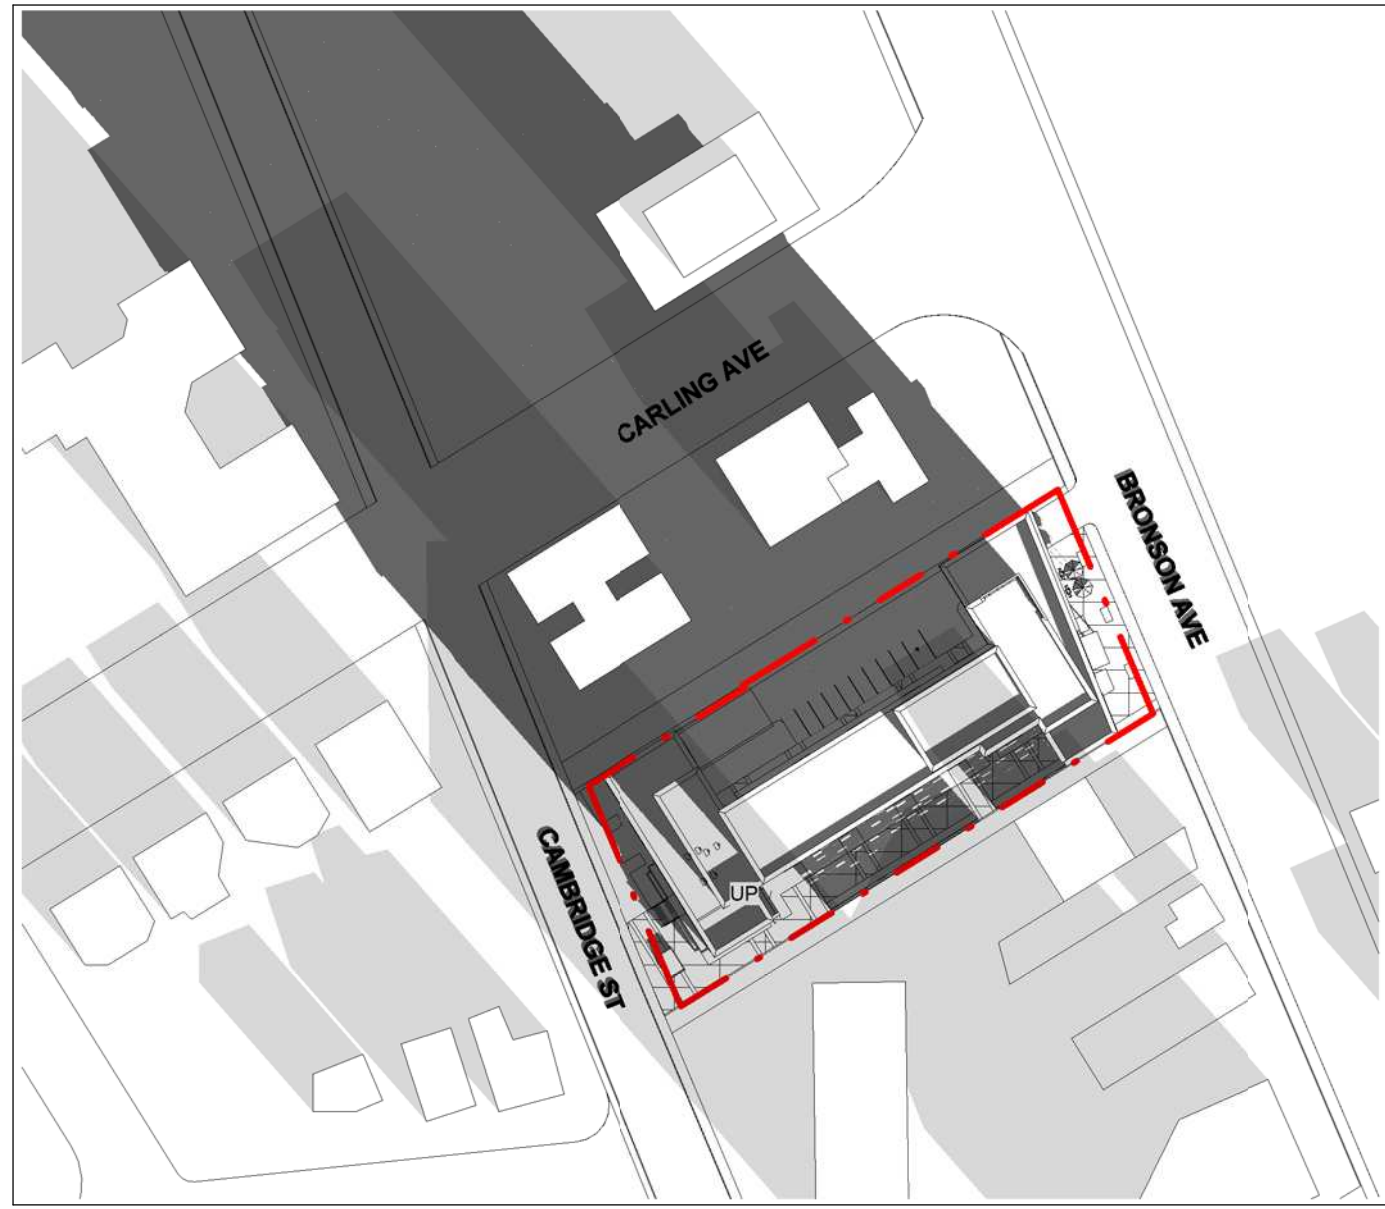


3 December 21 - 03 - 1000am  
1 : 1250

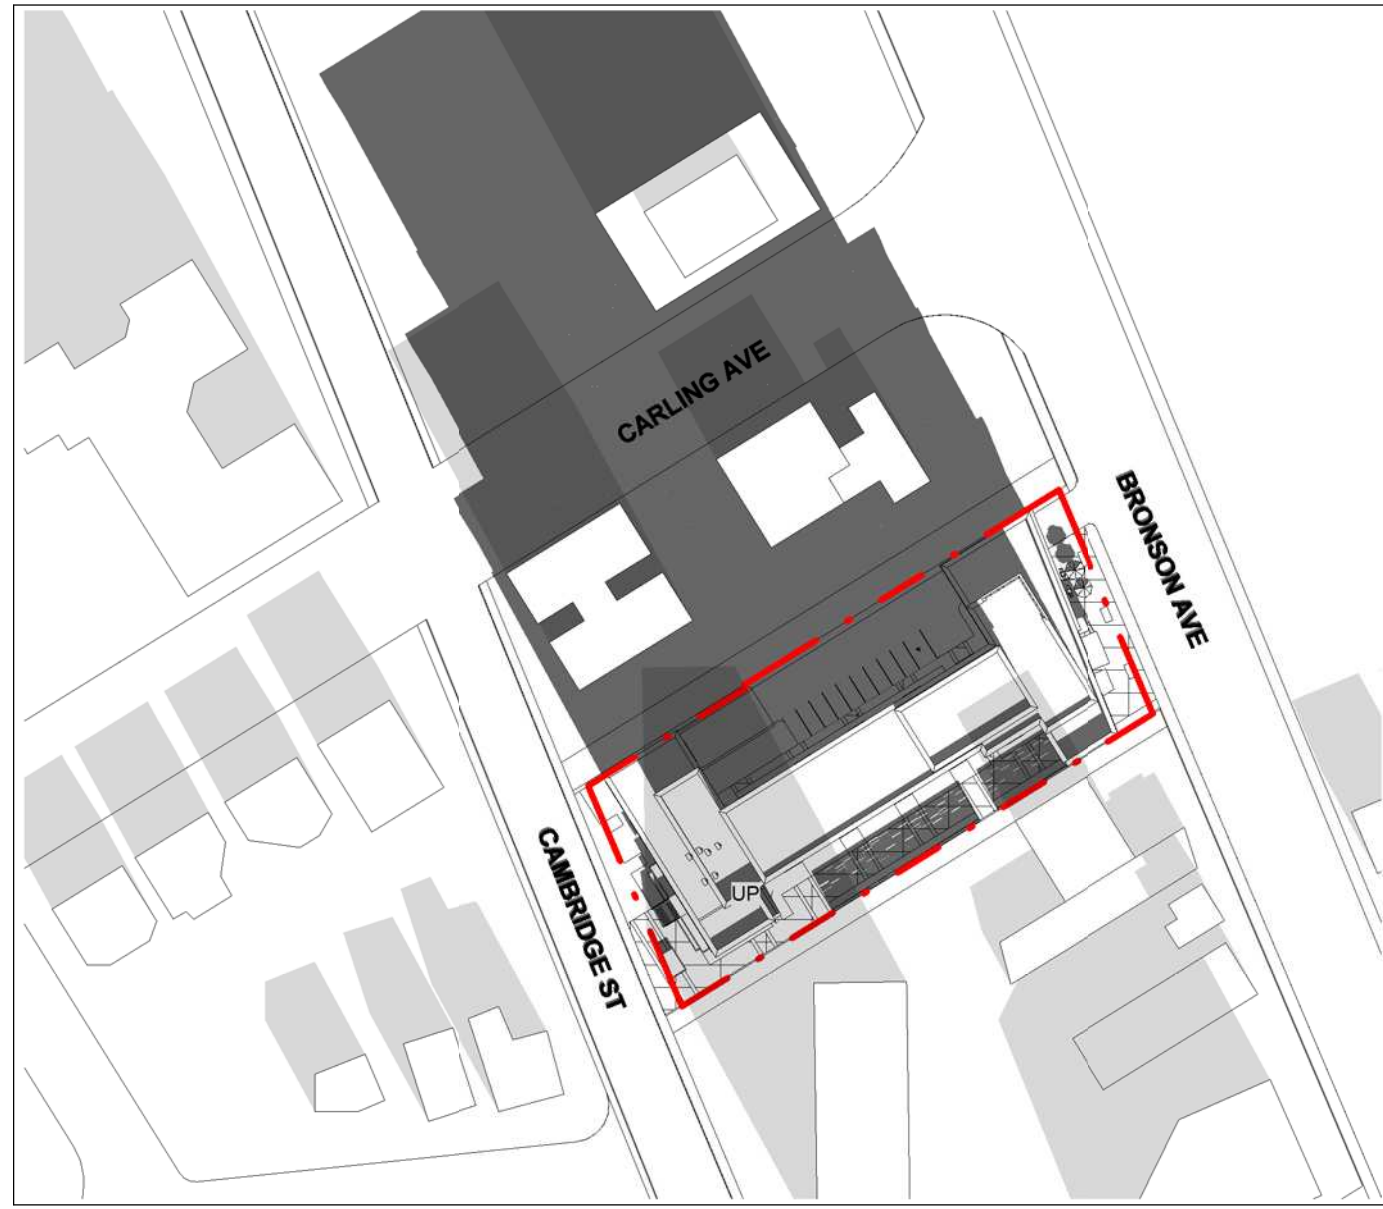

4 December 21 - 04 - 1100am  
1 : 1250

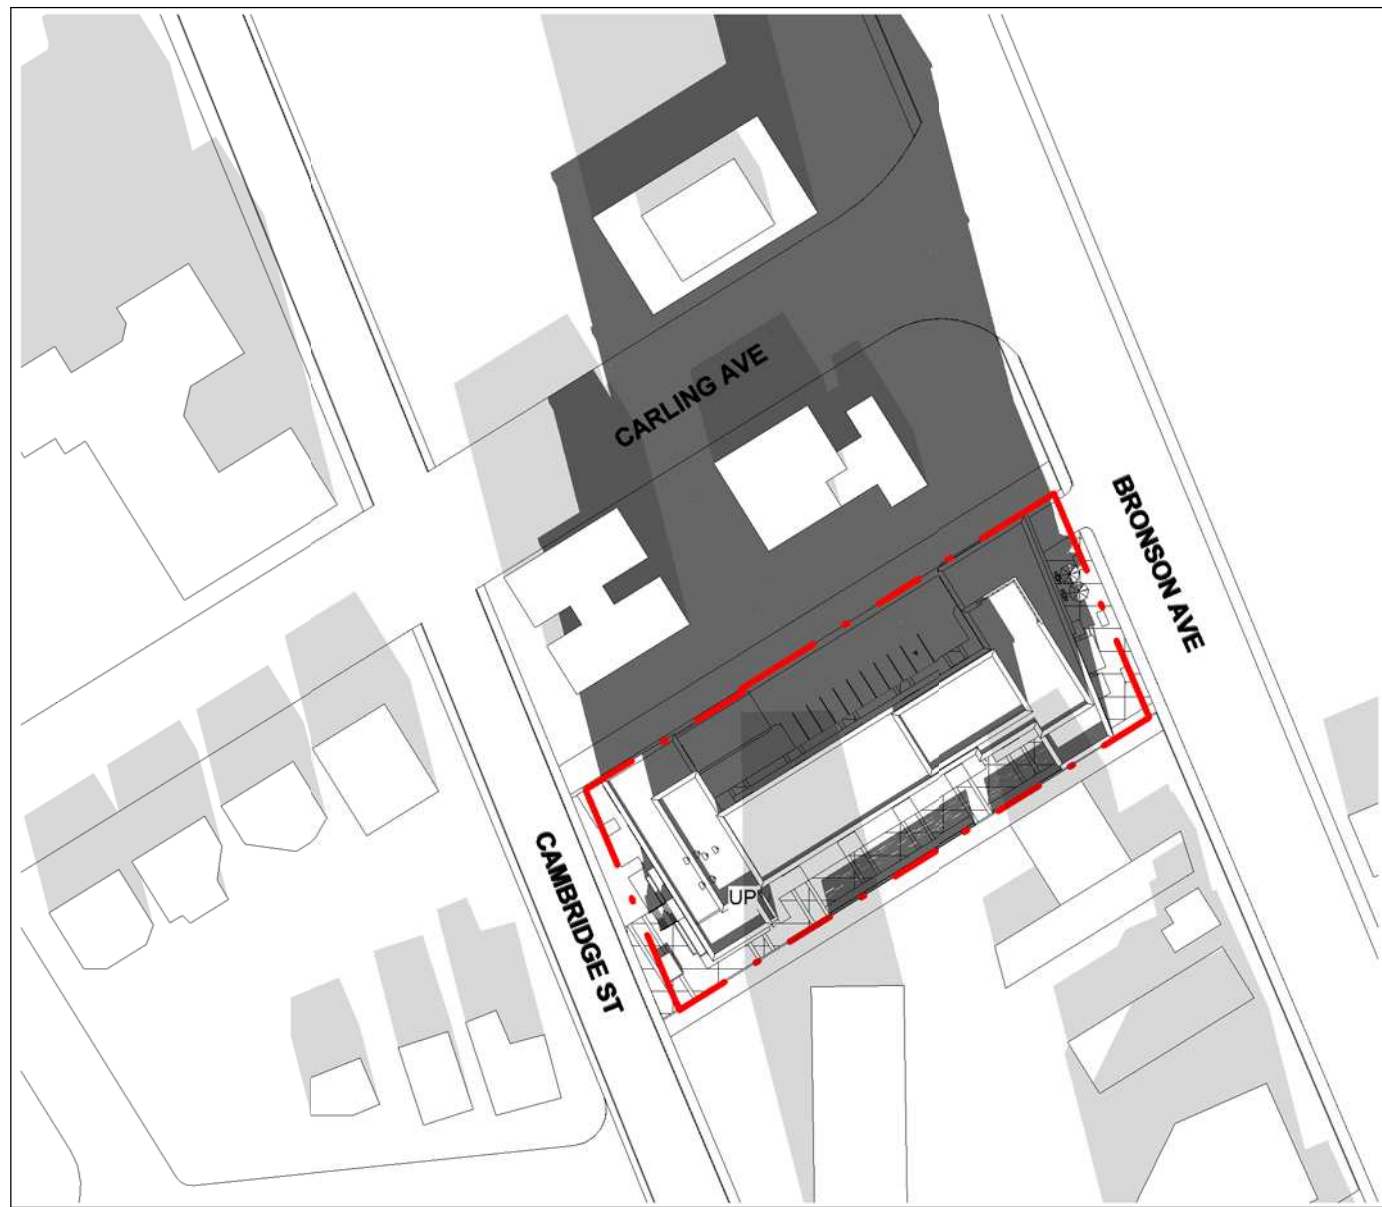


5 December 21 - 05 - 1201pm  
1 : 1250

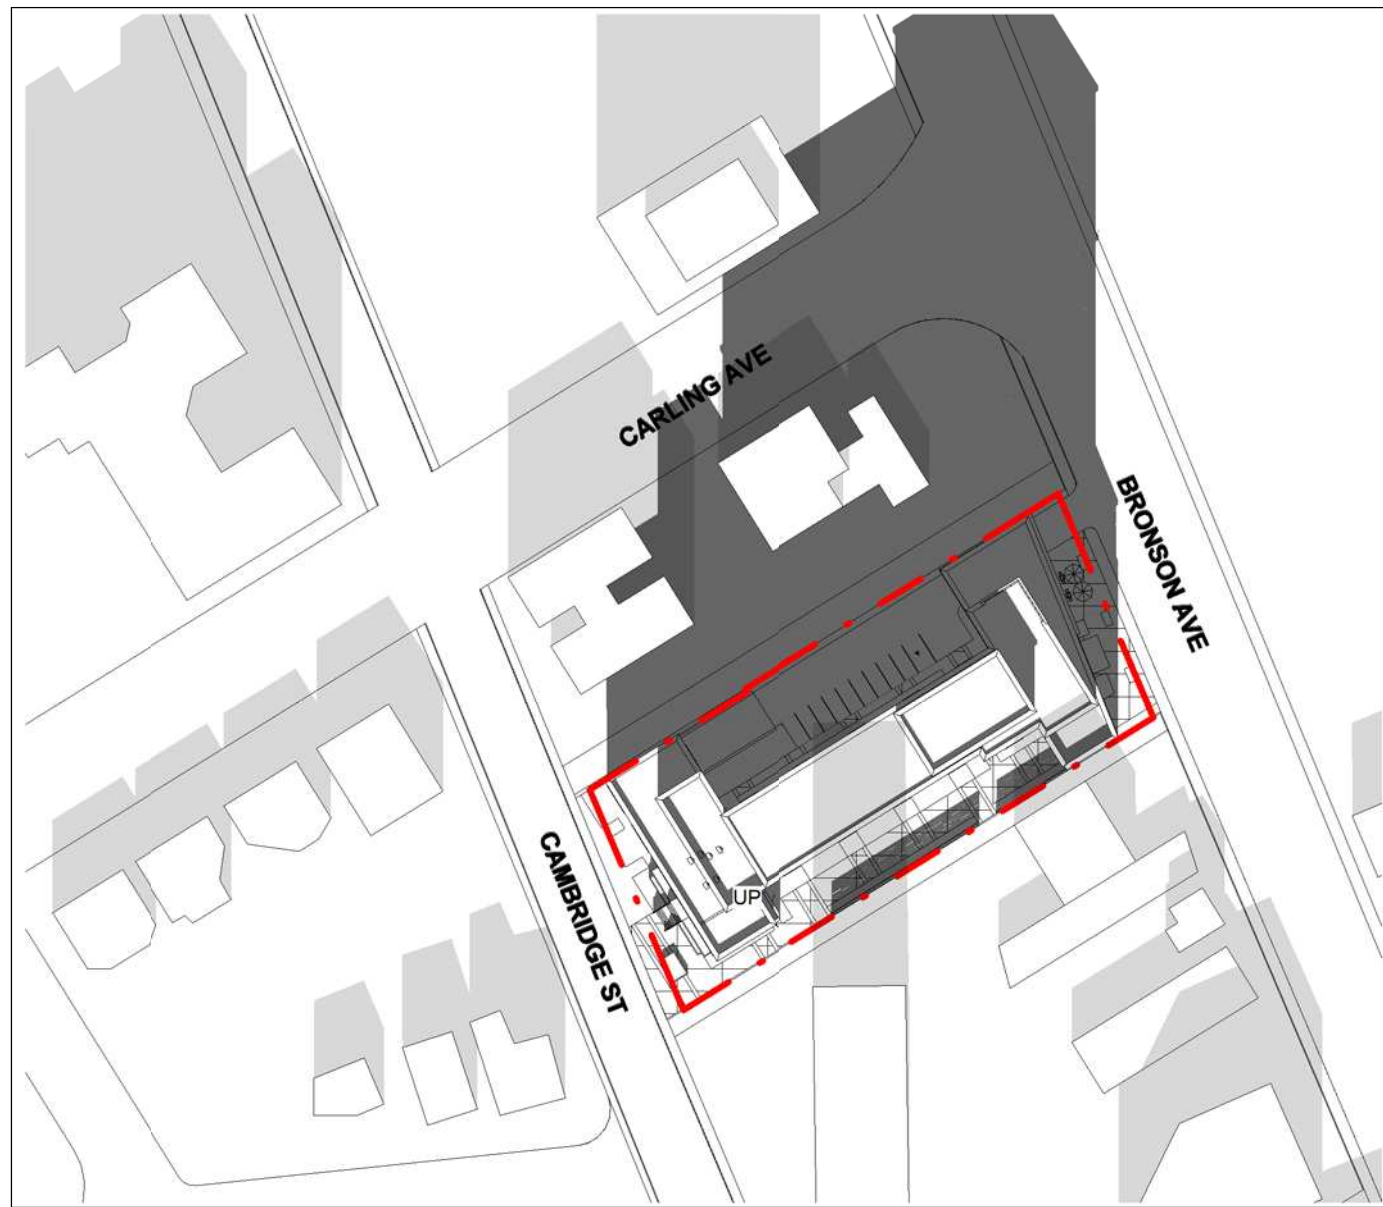


6 December 21 - 06 - 0100pm  
1 : 1250




7 December 21 - 07 - 0200pm  
1 : 1250

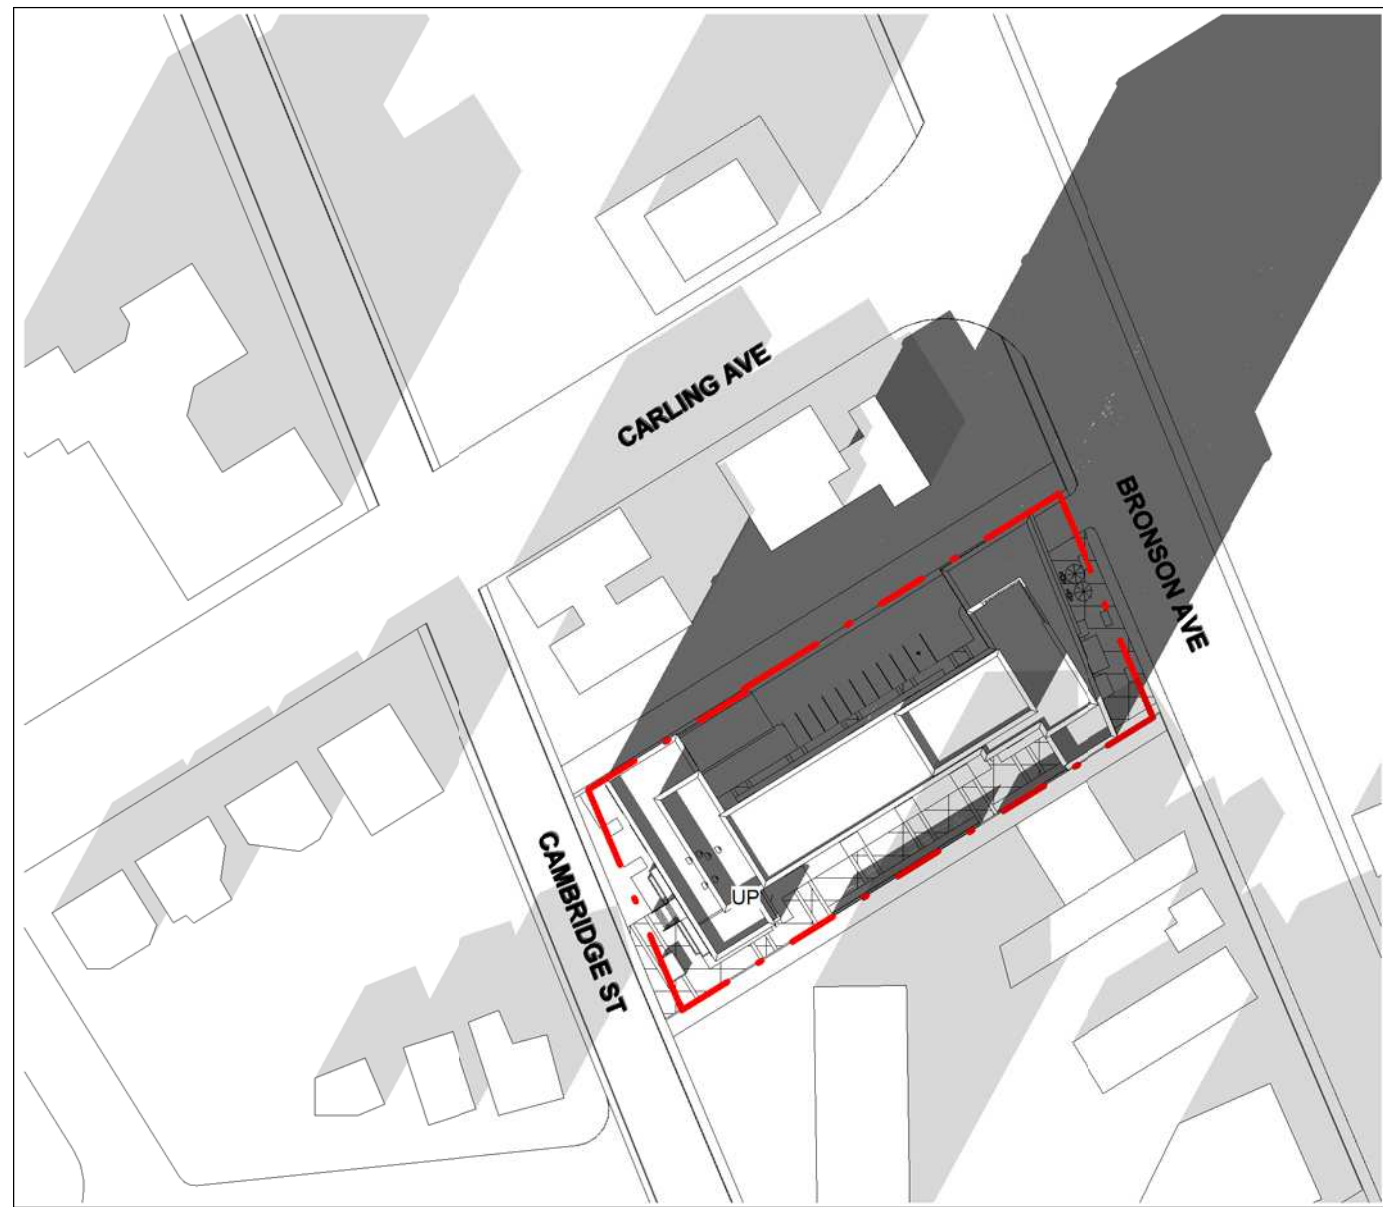

8 December 21 - 08 - 0300pm  
1 : 1250

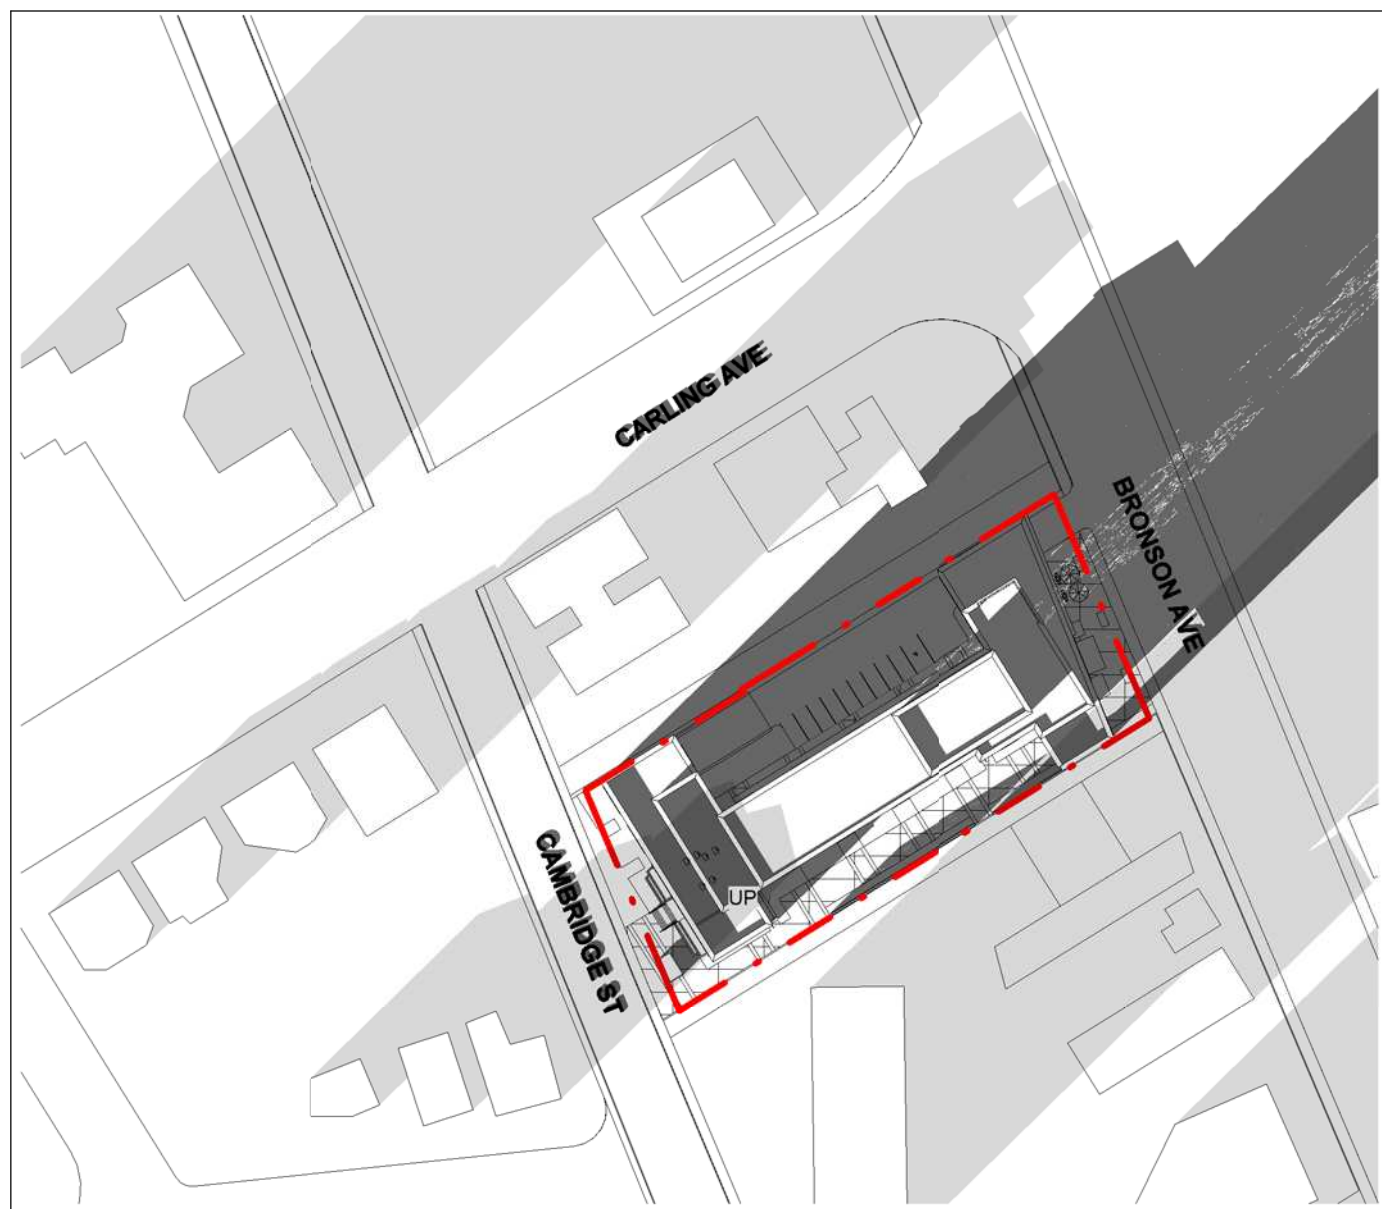

9 December 21 - 09 - 0422pm  
1 : 1250

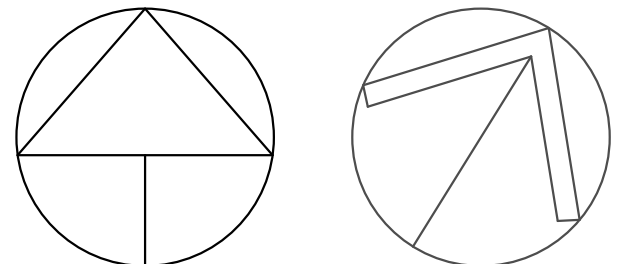

Project North True North

1. DO NOT SCALE DRAWINGS. WRITTEN DIMENSIONS SHALL HAVE PRECEDENCE OVER SCALED DIMENSIONS.
2. ALL WORK SHALL COMPLY WITH THE 2012 ONTARIO BUILDING CODE AND AMENDMENTS.
3. CONTRACTORS MUST CHECK AND VERIFY ALL DIMENSIONS AND SPECIFICATIONS AND REPORT ANY DISCREPANCIES TO THE ARCHITECT BEFORE PROCEEDING WITH THE WORK.
4. ALL CONTRACTORS AND SUB-CONTRACTORS SHALL HAVE A SET OF APPROVED CONSTRUCTION DOCUMENTS ON SITE AT ALL TIMES.
5. ALL DOCUMENTS REMAIN THE PROPERTY OF THE ARCHITECT. UNAUTHORIZED USE, MODIFICATION, AND/OR REPRODUCTION OF THESE DOCUMENTS IS PROHIBITED WITHOUT WRITTEN PERMISSION. THE CONTRACT DOCUMENTS WERE PREPARED BY THE CONSULTANT FOR THE ACCOUNT OF THE OWNER.
6. THE MATERIAL CONTAINED HEREIN REFLECTS THE CONSULTANT'S BEST JUDGEMENT IN LIGHT OF THE INFORMATION AVAILABLE TO HIM AT THE TIME OF PREPARATION. ANY USE WHICH A THIRD PARTY MAKES OF THE CONTRACT DOCUMENTS, OR ANY RELIANCE ON/OR DECISIONS TO BE MADE BASED ON THEM ARE THE RESPONSIBILITY OF SUCH THIRD PARTIES.
7. THE CONSULTANT ACCEPTS NO RESPONSIBILITY FOR DAMAGES, IF ANY, SUFFERED BY ANY THIRD PARTY AS A RESULT OF DECISIONS MADE OR ACTIONS BASED ON THE CONTRACT DOCUMENTS.

No.	Date	Revision
01	12/11/2015	ISSUED FOR SPA & ZBA

	Project No.	15076
	Issue Date	
	Drawn by	Author
	Checked by	Checker
	Plot Date / Time	2015-12-11 11:59:59 AM

**774 BRONSON AVENUE,  
OTTAWA**

**DECEMBER SHADOW  
STUDY**

Drawing No. \_\_\_\_\_ Revision No. \_\_\_\_\_  
 Drawing Scale: 1 : 1250  
 Status: \_\_\_\_\_  
**A-11.3**

Do not scale drawings. Contractors must check and verify all dimensions and report any discrepancies to the Architect before proceeding with the work. All documents remain the property of the Architect. Unauthorised use, modification, and/or reproduction of these documents is prohibited without written permission. The Contract Documents were prepared by the Consultant for the account of the Owner. The material contained herein reflects the Consultant's best judgment in light of the information available to him at the time of preparation and any reliance on/ or decisions to be made based on them are the responsibility of such third parties. The Consultant accepts no responsibility for damages, if any, suffered by any third party as a result of decisions made or actions based on the Contract Documents.  
 C:\Users\sbuote\Documents\15076\_774 Bronson\_SB\buote.rvt