


Copyright Reserved

The Contractor shall verify and be responsible for all dimensions. DO NOT scale the drawing - any errors or omissions shall be reported to Stantec without delay.
The Copyrights to all designs and drawings are the property of Stantec. Reproduction or use for any purpose other than that authorized by Stantec is forbidden.

Legend



JOB BENCHMARK No. 2
MAGNETIC NAIL IN SIDEWALK
ELEV=57.99

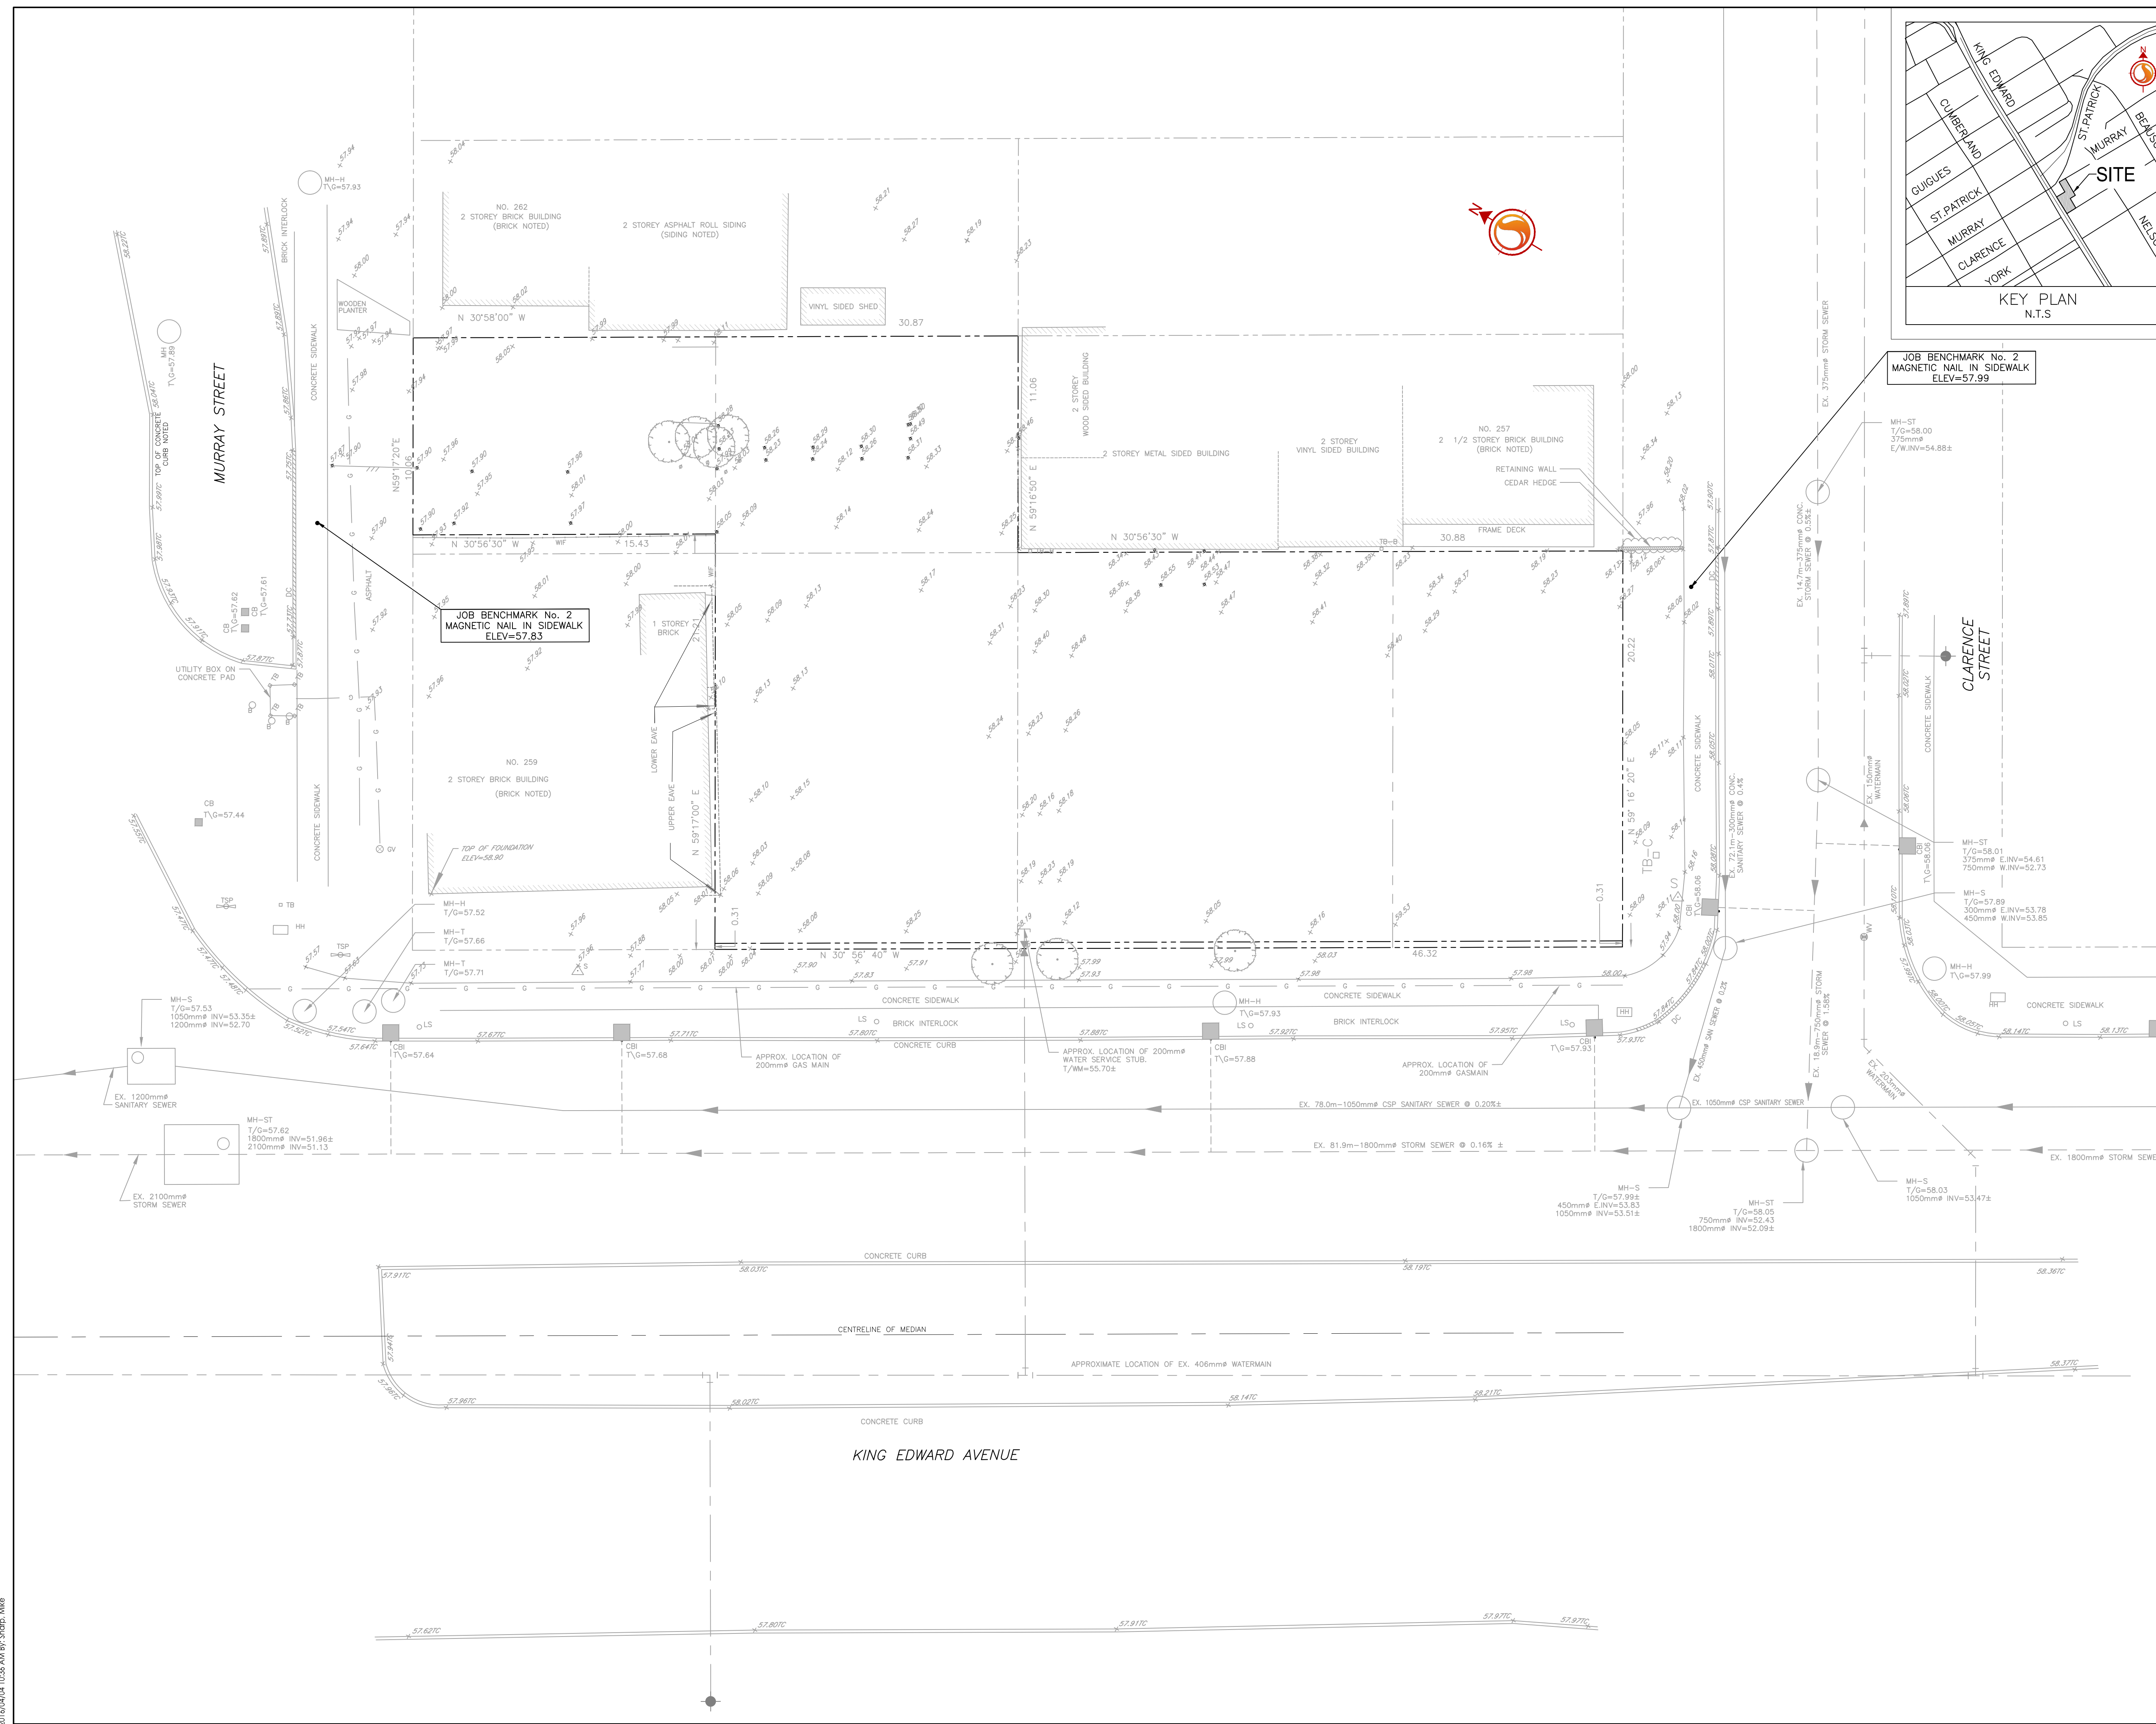

Notes

Revision	By	Appd.	Date
1	MJS	KJK	16.04.04
0	MJS	KJK	15.08.26

File Name: 160401149-D8.dwg
Dwn. MJS Chkd. KJK Dsgn. MJS
Date: 15.02.10

Permit-Seal

Client/Project
CLAUDE LAUZON GROUP LTD.

275 KING EDWARD AVENUE

Ottawa, ON

Title

EXISTING CONDITIONS

Project No. 160401149 Scale 1:150

Drawing No. Sheet 2 of 7 Revision

EX-1 2 of 7 1