


STEWART STREET

SURVEYOR'S REAL PROPERTY REPORT AND TOPOGRAPHIC SURVEY
 PART 1
 PLAN OF
 PART OF LOT 43
 NORTH SIDE OF WILBROD STREET
 REGISTERED PLAN 6
 CITY OF OTTAWA
 MMM GEOMATICS ONTARIO LIMITED
 2013

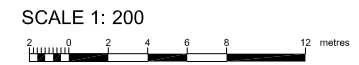

METRIC
 DISTANCES SHOWN ON THIS PLAN ARE IN METRES AND CAN BE CONVERTED TO FEET BY DIVIDING BY 0.3048.

BEARING NOTE
 BEARINGS ARE ASTROMOMIC AND ARE DERIVED FROM THE NORTHERLY LIMIT OF WILBROD STREET AS SHOWN ON PLAN BY AOV DATED JUNE 11, 1992 HAVING A BEARING OF N56°48'50"E.

- LEGEND & NOTES
- DENOTES SURVEY MONUMENT FOUND
 - DENOTES SURVEY MONUMENT SET
 - SIB DENOTES STANDARD IRON BAR
 - IB DENOTES IRON BAR
 - SSIB DENOTES SHORT STANDARD IRON BAR
 - DENOTES ROUND
 - CC DENOTES CUT CROSS
 - CP DENOTES CONCRETE PIN
 - (SU) DENOTES SOURCE UNKNOWN
 - MEAS DENOTES MEASURED
 - WIT DENOTES WITNESS
 - OW- DENOTES OVERHEAD UTILITY WIRES
 - UP DENOTES UTILITY POLE
 - MMM DENOTES MMM GEOMATICS ONTARIO LIMITED
 - 1236 DENOTES PAUL A. RIDDELL LTD.
 - (647) DENOTES H.R. FARLEY O.L.S.
 - (1175) DENOTES H.A.K. SHIPMAN O.L.S.
 - PL DENOTES REGISTERED PLAN 6
 - P1 DENOTES AOV PLAN DATED JUNE 11/92
 - P2 DENOTES FARLEY & MARTIN DATED APRIL/72
 - D1 DENOTES INST. N414187
 - D2 DENOTES INST. CR527294
 - D3 DENOTES INST. N625598
 - CLF DENOTES CHAINLINK FENCE
 - EA DENOTES EDGE OF ASPHALT
 - T/G DENOTES TOP OF GRATE
 - F DENOTES TOP OF FOUNDATION
 - FP DENOTES FLAG POLE

- CB DENOTES CATCH BASIN
- CONIFER TREE
- FIRE HYDRANT
- MANHOLE
- DECIDUOUS TREE
- TRAFFIC SIGN
- WATER VALVE
- GAS VALVE
- GUTTER DENOTES STANDARD BARRIER CURB AND GUTTER
- CURB DENOTES BARRIER TYPE CURB
- BUSH OR HEDGE

BENCHMARK
 ELEVATIONS ARE GEODETTIC AND WERE ESTABLISHED USING LEICA SMARTNET AND ARE TRANSFORMED TO ORTHOMETRIC HEIGHTS USING HT2-0.


NOTES
 ALL UNDERGROUND UTILITY SERVICE INFORMATION IS DERIVED FROM CITY OF OTTAWA PLAN SHEET No. D-15-20 AND WERE VERIFIED IN ON SITE WHERE POSSIBLE. MARSHALL MACKLIN MONAGHAN ONTARIO LIMITED ASSUMES NO RESPONSIBILITY AS TO THE ACCURACY, CORRECTNESS AND COMPLETENESS OF THE UNDERGROUND SERVICE INFORMATION SHOWN ON THE FACE OF THIS PLAN. UTILITIES MUST BE LOCATED BY THE UTILITY COMPANIES BEFORE CONSTRUCTION BEGINS.

SURVEYOR'S CERTIFICATE:
 I CERTIFY THAT:
 1. THIS SURVEY AND PLAN ARE CORRECT AND IN ACCORDANCE WITH THE SURVEYS ACT, THE SURVEYORS ACT AND THE LAND TITLES ACT, AND THE REGULATIONS MADE UNDER THEM.
 2. THE SURVEY WAS COMPLETED ON AUGUST 7th, 2013.

DATE: MART HIMMA
 ONTARIO LAND SURVEYOR

ASSOCIATION OF ONTARIO LAND SURVEYORS
 PLAN SUBMISSION FORM
 1867940

THIS PLAN IS NOT VALID UNLESS IT IS AN EMBOSSED ORIGINAL COPY ISSUED BY THE SURVEYOR
 In accordance with Regulation 1026, Section 29(3)

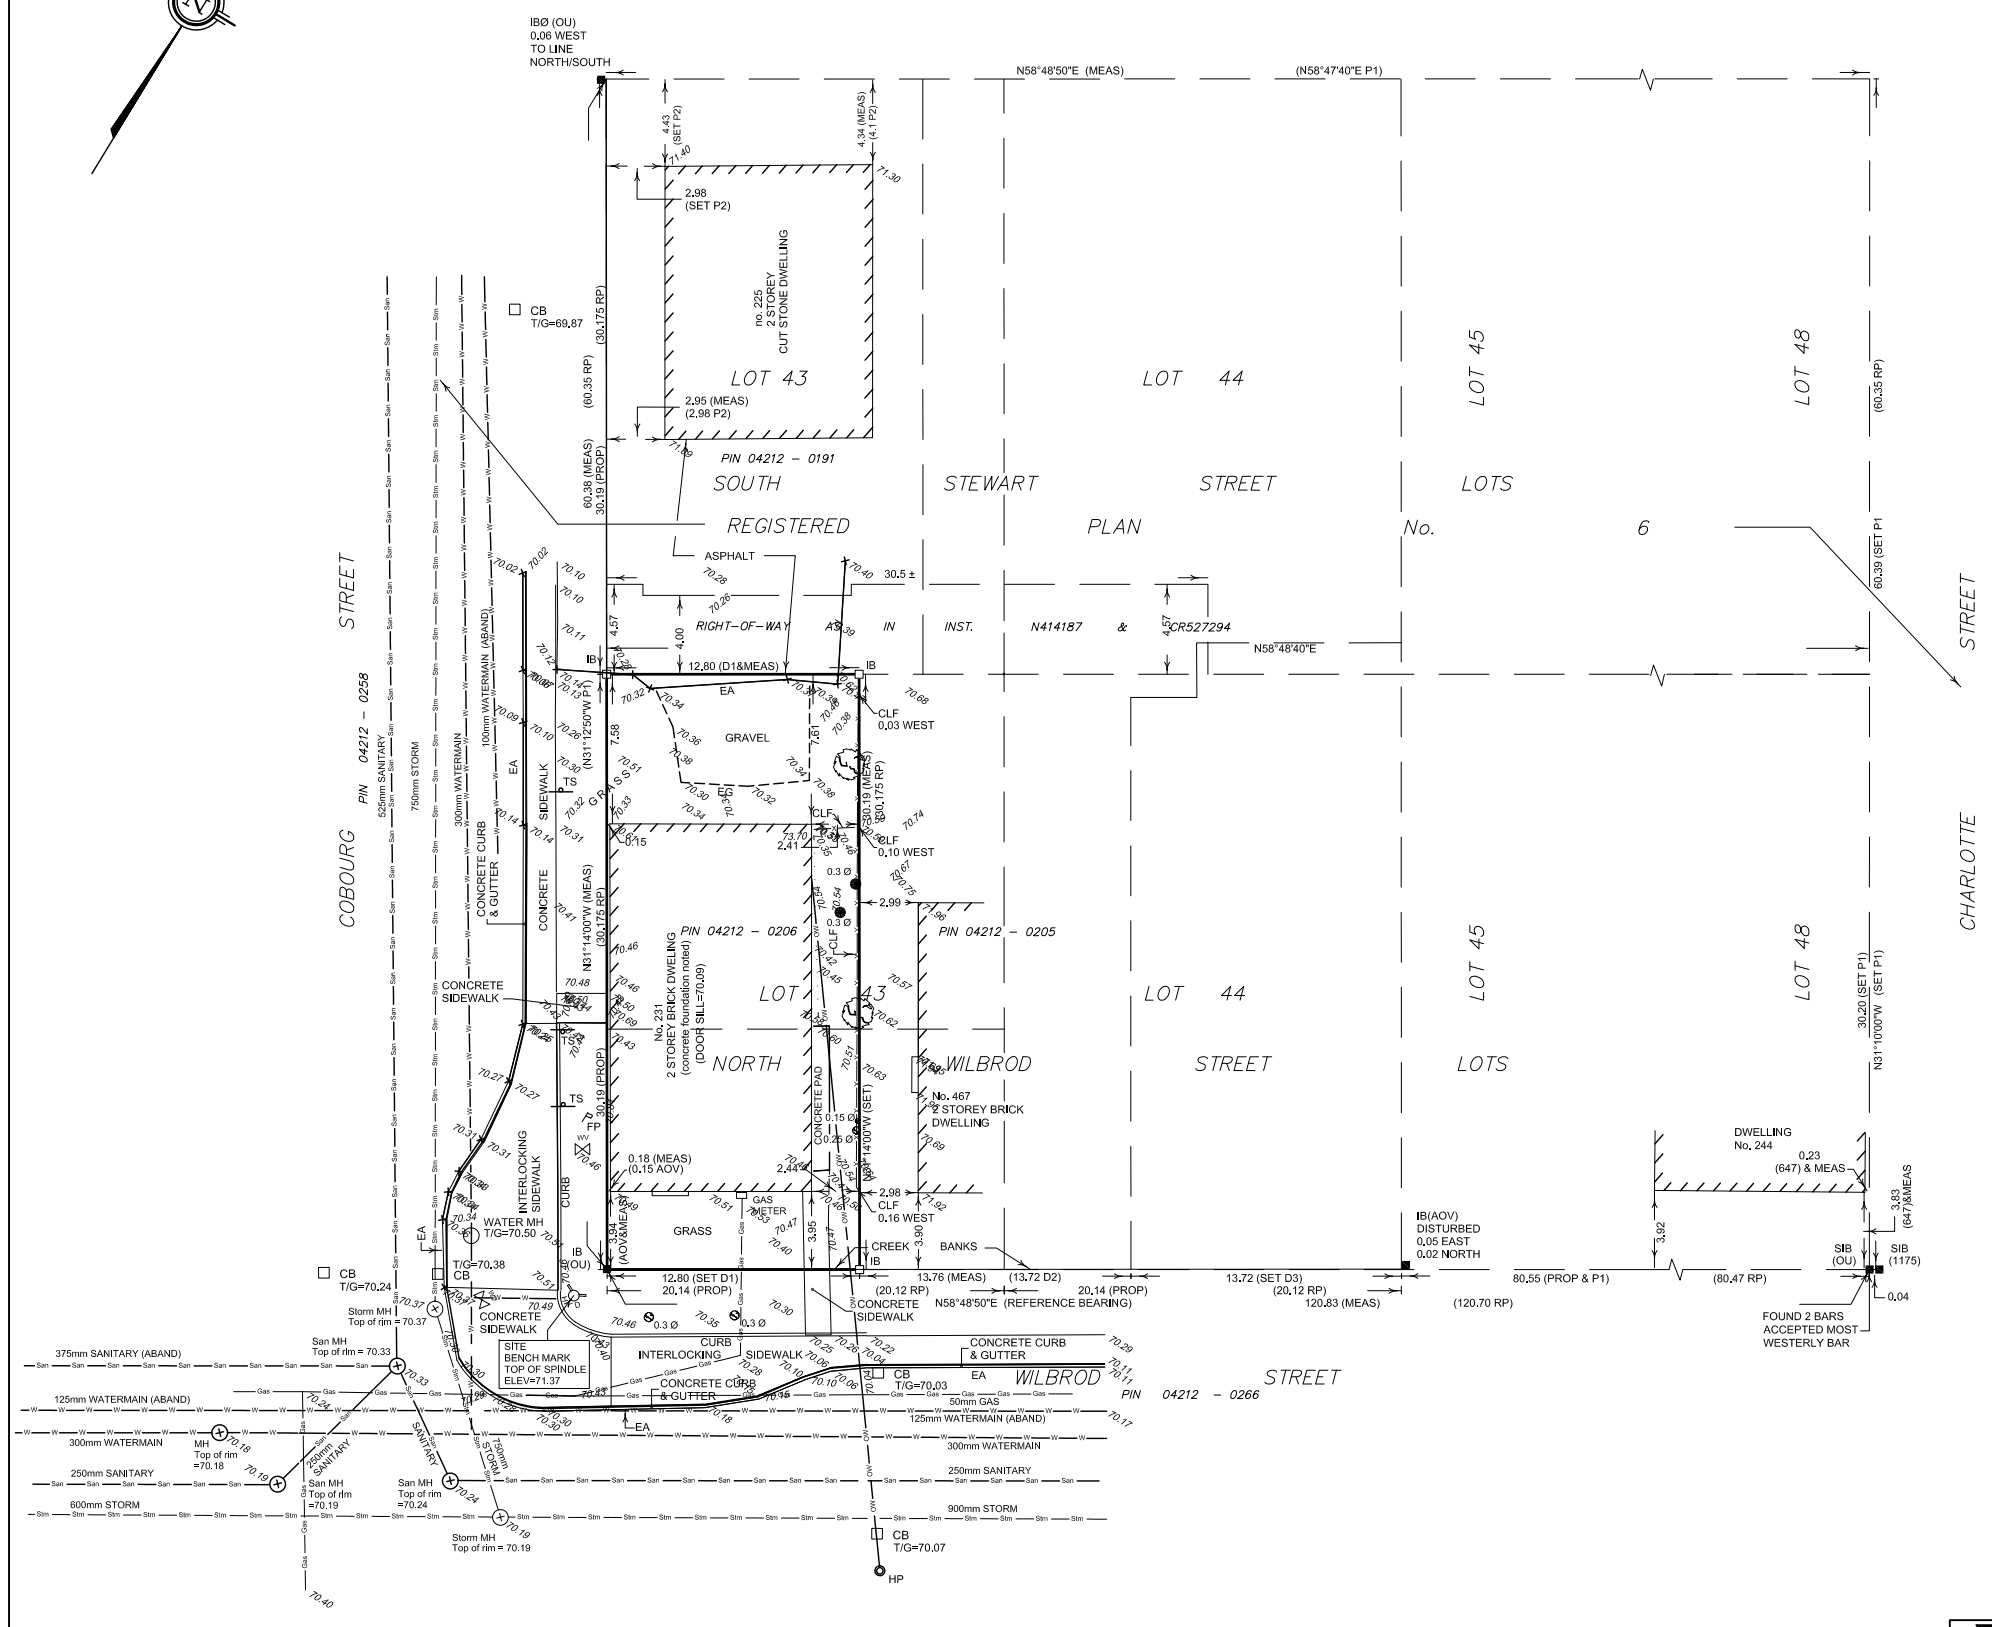

© MMM GEOMATICS ONTARIO LIMITED 2013
 NO PERSON MAY COPY, REPRODUCE, OR ALTER THIS PLAN IN WHOLE OR IN PART WITHOUT THE WRITTEN PERMISSION OF MMM GEOMATICS ONTARIO LIMITED

THIS REPORT WAS PREPARED FOR
 UGANDA HIGH COMMISSION
 AND THE UNDERSIGNED ACCEPTS NO RESPONSIBILITY FOR USE BY OTHER PARTIES

PART 2
 THIS PLAN MUST BE READ IN CONJUNCTION WITH THE SURVEY REPORT DATED AUGUST 15, 2013

MMM Geomatics Ontario and Ontario Limited
 Drawing Number: 20-13-042-000-1

1145 Hunt Club Road Suite 300 Ottawa, Ontario K1V 0Y3 Website www.mmm.ca
 Ph 613-736-7200 Fax 613-736-8710 Email ottro@mmm.ca

P.Chief: AS Dwg. By: YB Chk'd by: MH
 Job Number: 20-13-042-000 File Name: SRPR13-042-C3D.DWG