


**M. David Blakely  
Architect Inc.**

2200 Prince of Wales Dr. Suite 101 Ottawa, Ontario  
Phone (613) 226-8811 Fax (613) 226-7942 K2E 6Z9

**GENERAL NOTES:**

1. THE CONTRACTOR IS RESPONSIBLE FOR CHECKING AND VERIFYING ALL DIMENSIONS. ANY DISCREPANCY MUST BE REPORTED TO M. DAVID BLAKELY ARCHITECT INC.
2. ALL WORK AND MATERIALS TO BE IN COMPLIANCE WITH ALL CODES, REGULATIONS, & BY-LAWS
3. ADDITIONAL DRAWINGS MAY BE ISSUED FOR CLARIFICATION TO ASSIST THE PROPER EXECUTION OF WORK. SUCH DRAWINGS WILL HAVE THE SAME MEANING AND INTENT AS IF THEY WERE INCLUDED WITH THE PLANS IN CONTRACT DOCUMENTS
4. DO NOT SCALE DRAWINGS.
5. THIS REPRODUCTION SHALL NOT BE ALTERED.
6. THIS DRAWING SHALL NOT BE USED OR COPIED WITHOUT THE AUTHORIZATION OF THE ARCHITECT.
7. THIS DRAWING SHALL NOT BE USED FOR PERMIT OR CONSTRUCTION UNLESS THE DRAWING BEARS THE ARCHITECT'S SEAL AND SIGNATURE.

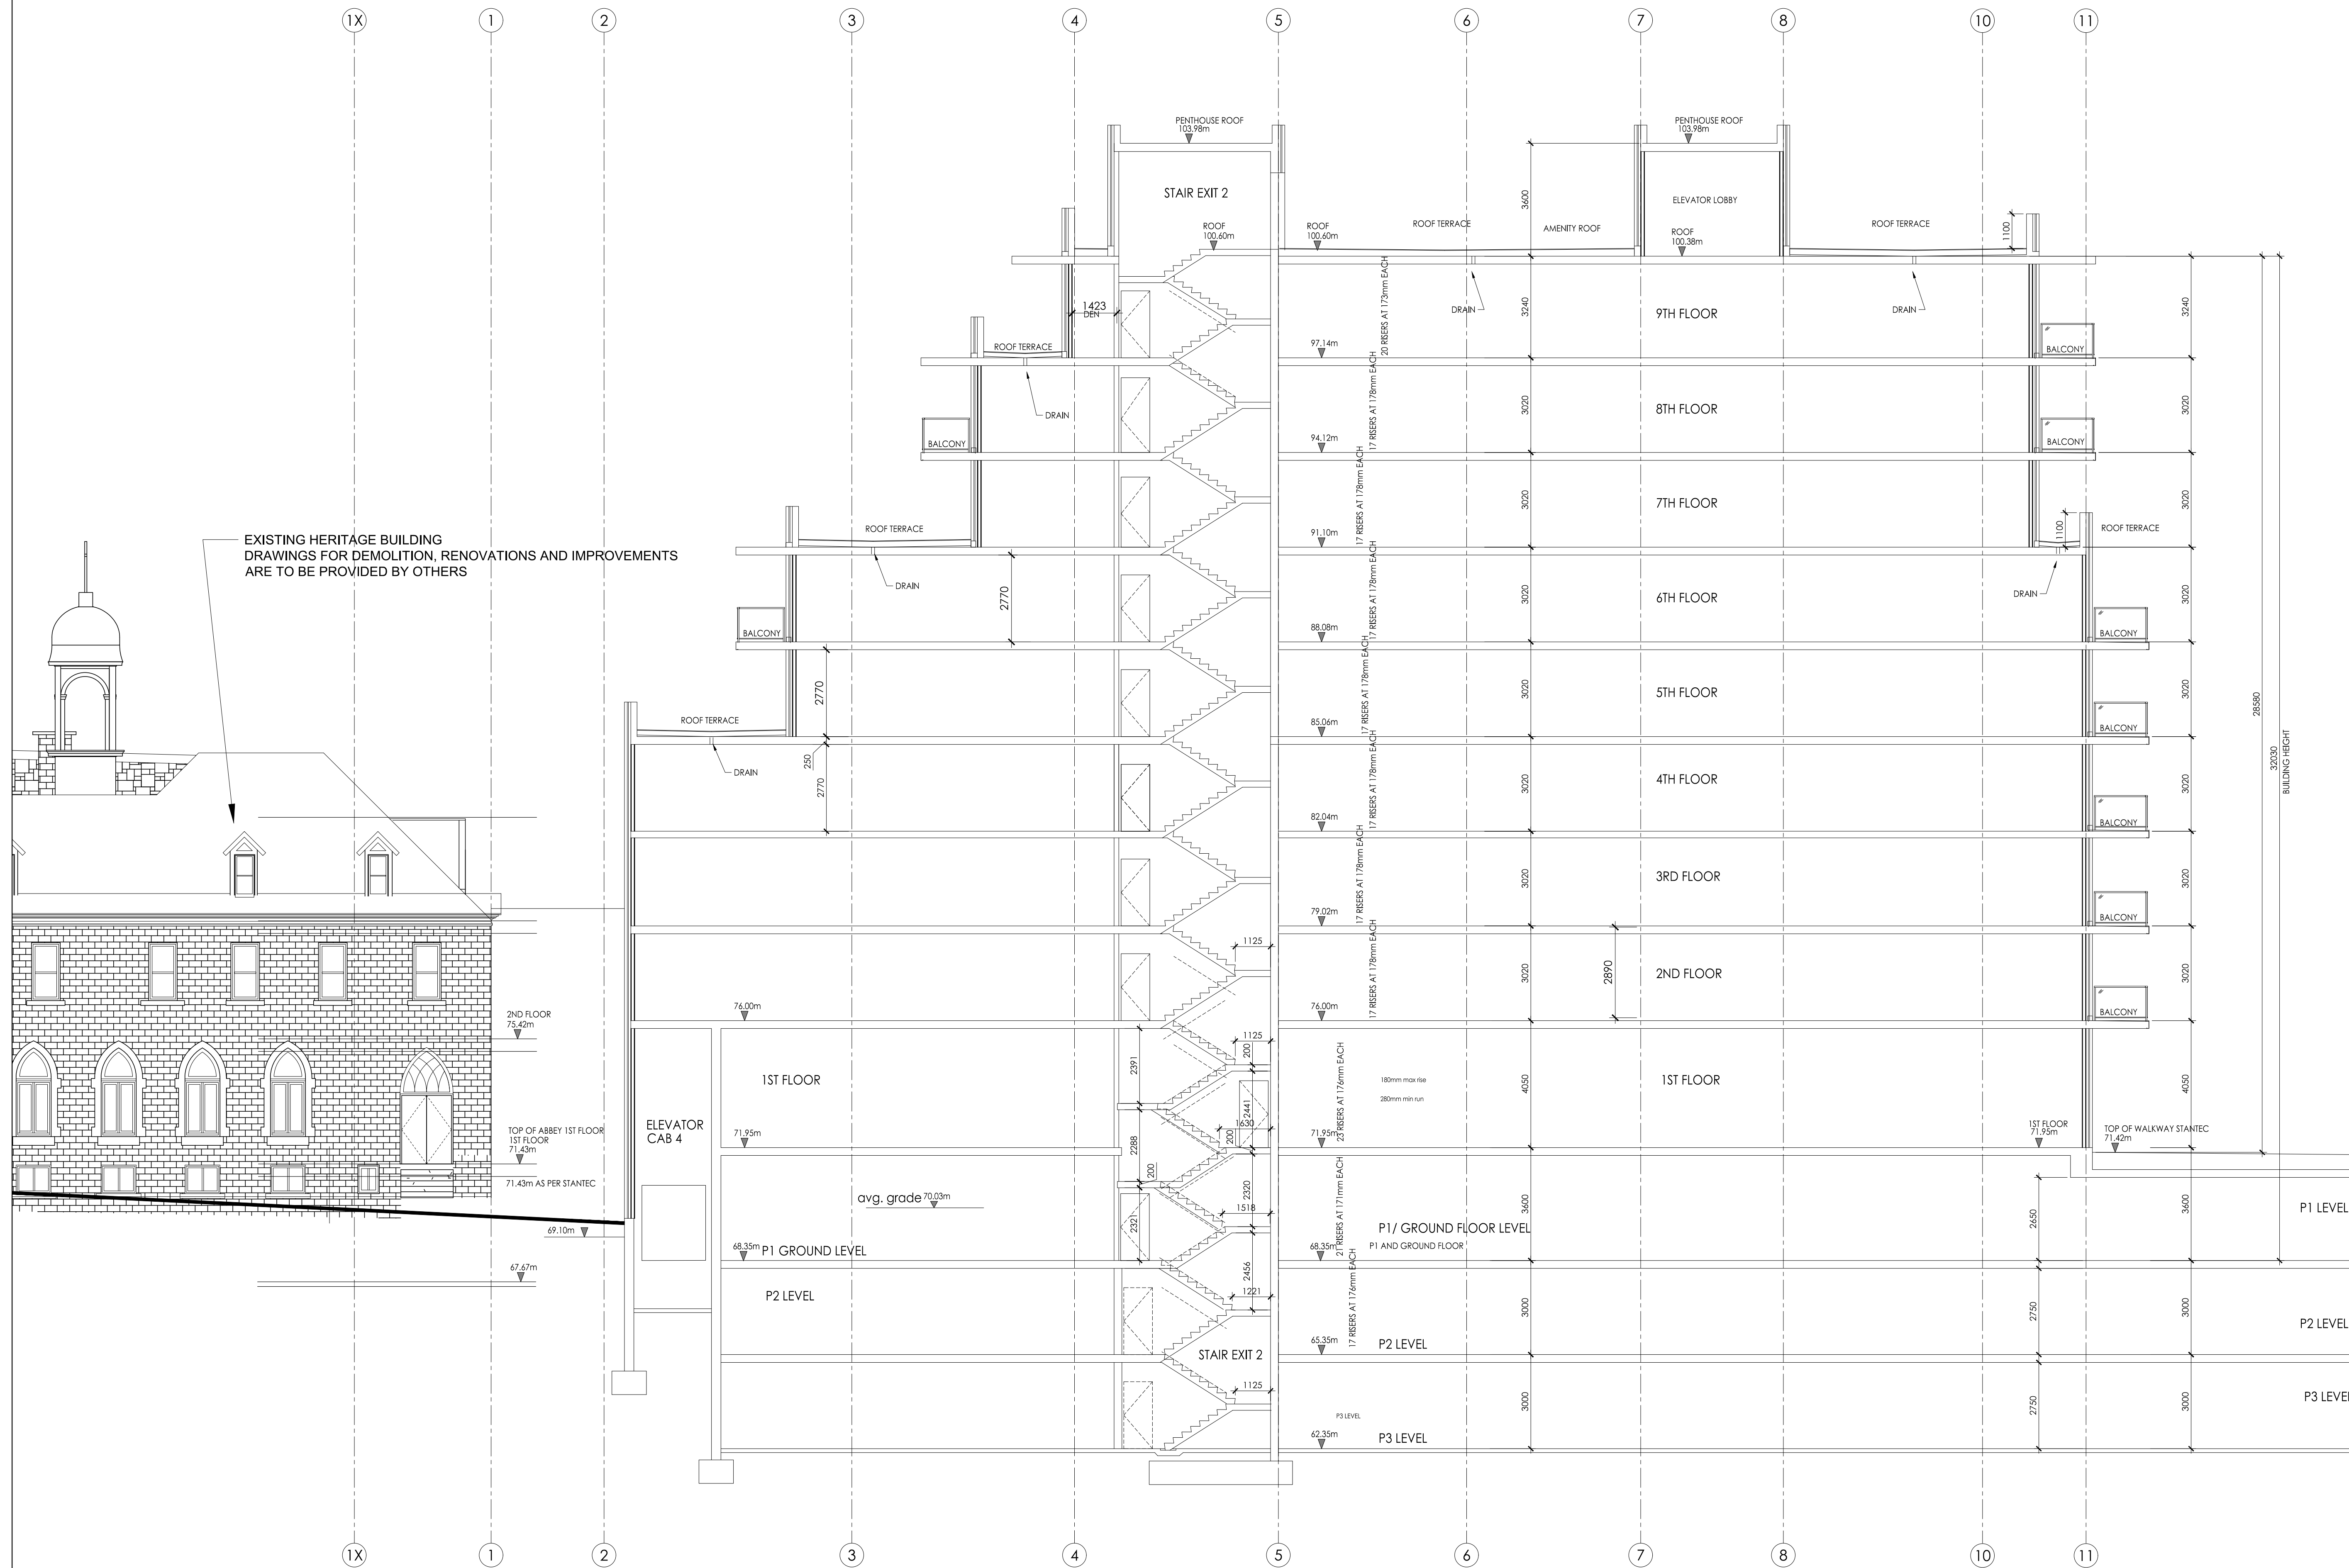

**BUILDING B**

12.		
11.		
10.		
9.		
8.		
7.		
6.		
5.		
4.		
3.		

2.	24/02/22 FOR STRUCTURAL REVIEW	KB
1.	25/01/22 FOR REVIEW	KB
#	DATE	DESCRIPTION
REVISIONS		
		INIT

ARCHITECT'S SEAL:	ENGINEER'S SEAL:


A	A - DETAIL NUMBER
B	B - SHEET NUMBER (DETAIL REQUIRED)
C	C - SHEET NUMBER (DETAIL LOCATION)

PROJECT **Q WEST BUILDING 'B' 9 STOREY APARTMENT BUILDING OTTAWA, ONTARIO**



DRAWING TITLE **BUILDING SECTION**

DATE JAN 2022	SCALE 1:125	SHEET No. <b>A400</b>
DRAWN BY: KB	CHECKED MDB	

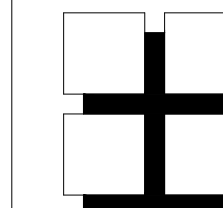


**M. David Blakely  
Architect Inc.**

2200 Prince of Wales Dr. Suite 101 Ottawa, Ontario  
Phone (613) 226-8811 Fax (613) 226-7942 K2E 6Z9

**GENERAL NOTES:**

1. THE CONTRACTOR IS RESPONSIBLE FOR CHECKING AND VERIFYING ALL DIMENSIONS. ANY DISCREPANCY MUST BE REPORTED TO M. DAVID BLAKELY ARCHITECT INC.
2. ALL WORK AND MATERIALS TO BE IN COMPLIANCE WITH ALL CODES, REGULATIONS, & BY-LAWS
3. ADDITIONAL DRAWINGS MAY BE ISSUED FOR CLARIFICATION TO ASSIST THE PROPER EXECUTION OF WORK. SUCH DRAWINGS WILL HAVE THE SAME MEANING AND INTENT AS IF THEY WERE INCLUDED WITH THE PLANS IN CONTRACT DOCUMENTS
4. DO NOT SCALE DRAWINGS.
5. THIS REPRODUCTION SHALL NOT BE ALTERED.
6. THIS DRAWING SHALL NOT BE USED OR COPIED WITHOUT THE AUTHORIZATION OF THE ARCHITECT.
7. THIS DRAWING SHALL NOT BE USED FOR PERMIT OR CONSTRUCTION UNLESS THE DRAWING BEARS THE ARCHITECT'S SEAL AND SIGNATURE.

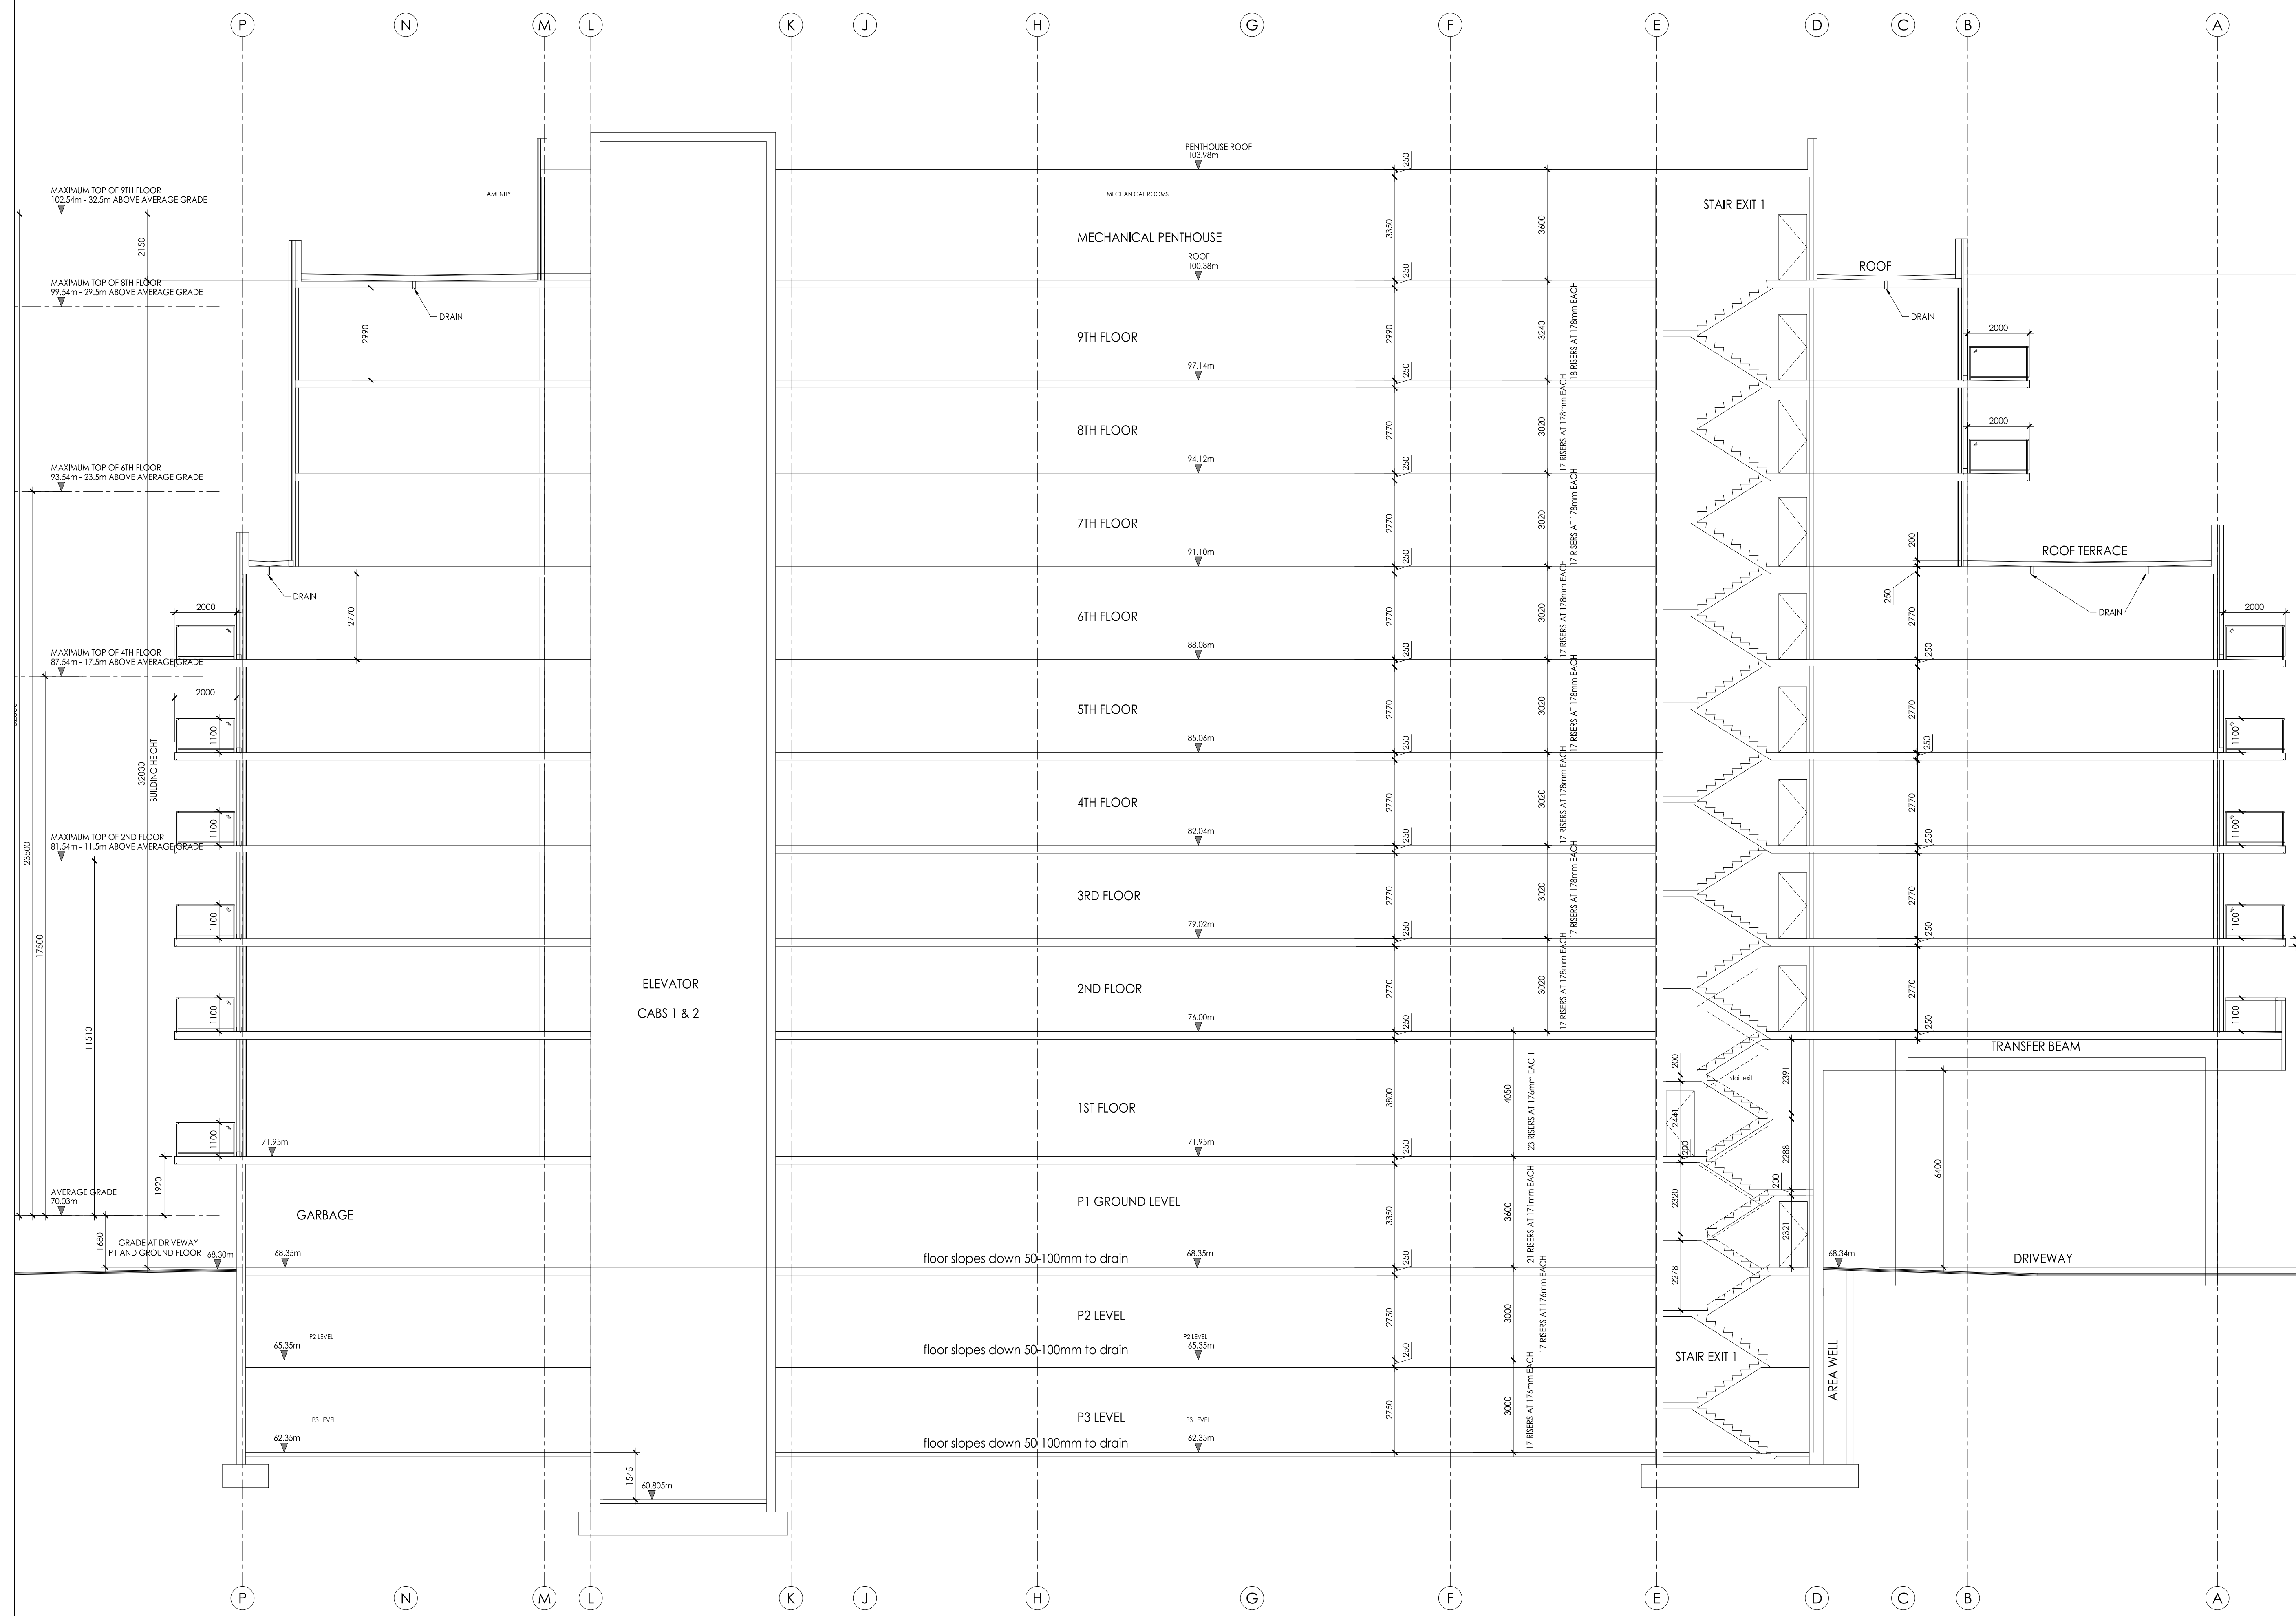

12.		
11.		
10.		
9.		
8.		
7.		
6.		
5.		
4.		
3.		
2.	24/02/22 FOR STRUCTURAL REVIEW	KB
1.	01/02/22 FOR REVIEW	KB

#	DATE	DESCRIPTION	INIT

ARCHITECT'S SEAL:		ENGINEER'S SEAL:	

	CONSTRUCTION NORTH		A - DETAIL NUMBER B - SHEET NUMBER (DETAIL REQUIRED) C - SHEET NUMBER (DETAIL LOCATION)
--	--------------------	--	---

PROJECT: **Q WEST BUILDING 'B'**  
**9 STOREY APARTMENT BUILDING**  
OTTAWA, ONTARIO



DRAWING TITLE: **BUILDING SECTION**

DATE: JAN 2022	SCALE: 1:125	SHEET No. <b>A401</b>
DRAWN BY: KB	CHECKED: MDB	