


Path: \\golder\gpc\chawna\active\spatial\miller_paving\ltd\CRRC\CAD\1787048\006_FROD\006_Schem_Ceading_Plan.dwg | File Name: 1787048-006-CH-002.dwg | Last Edited By: zsaava | Date: 2018-12-17 | Time: 1:38:47 PM | Printed By: zsaava | Date: 2018-12-17 | Time: 3:05:28 PM

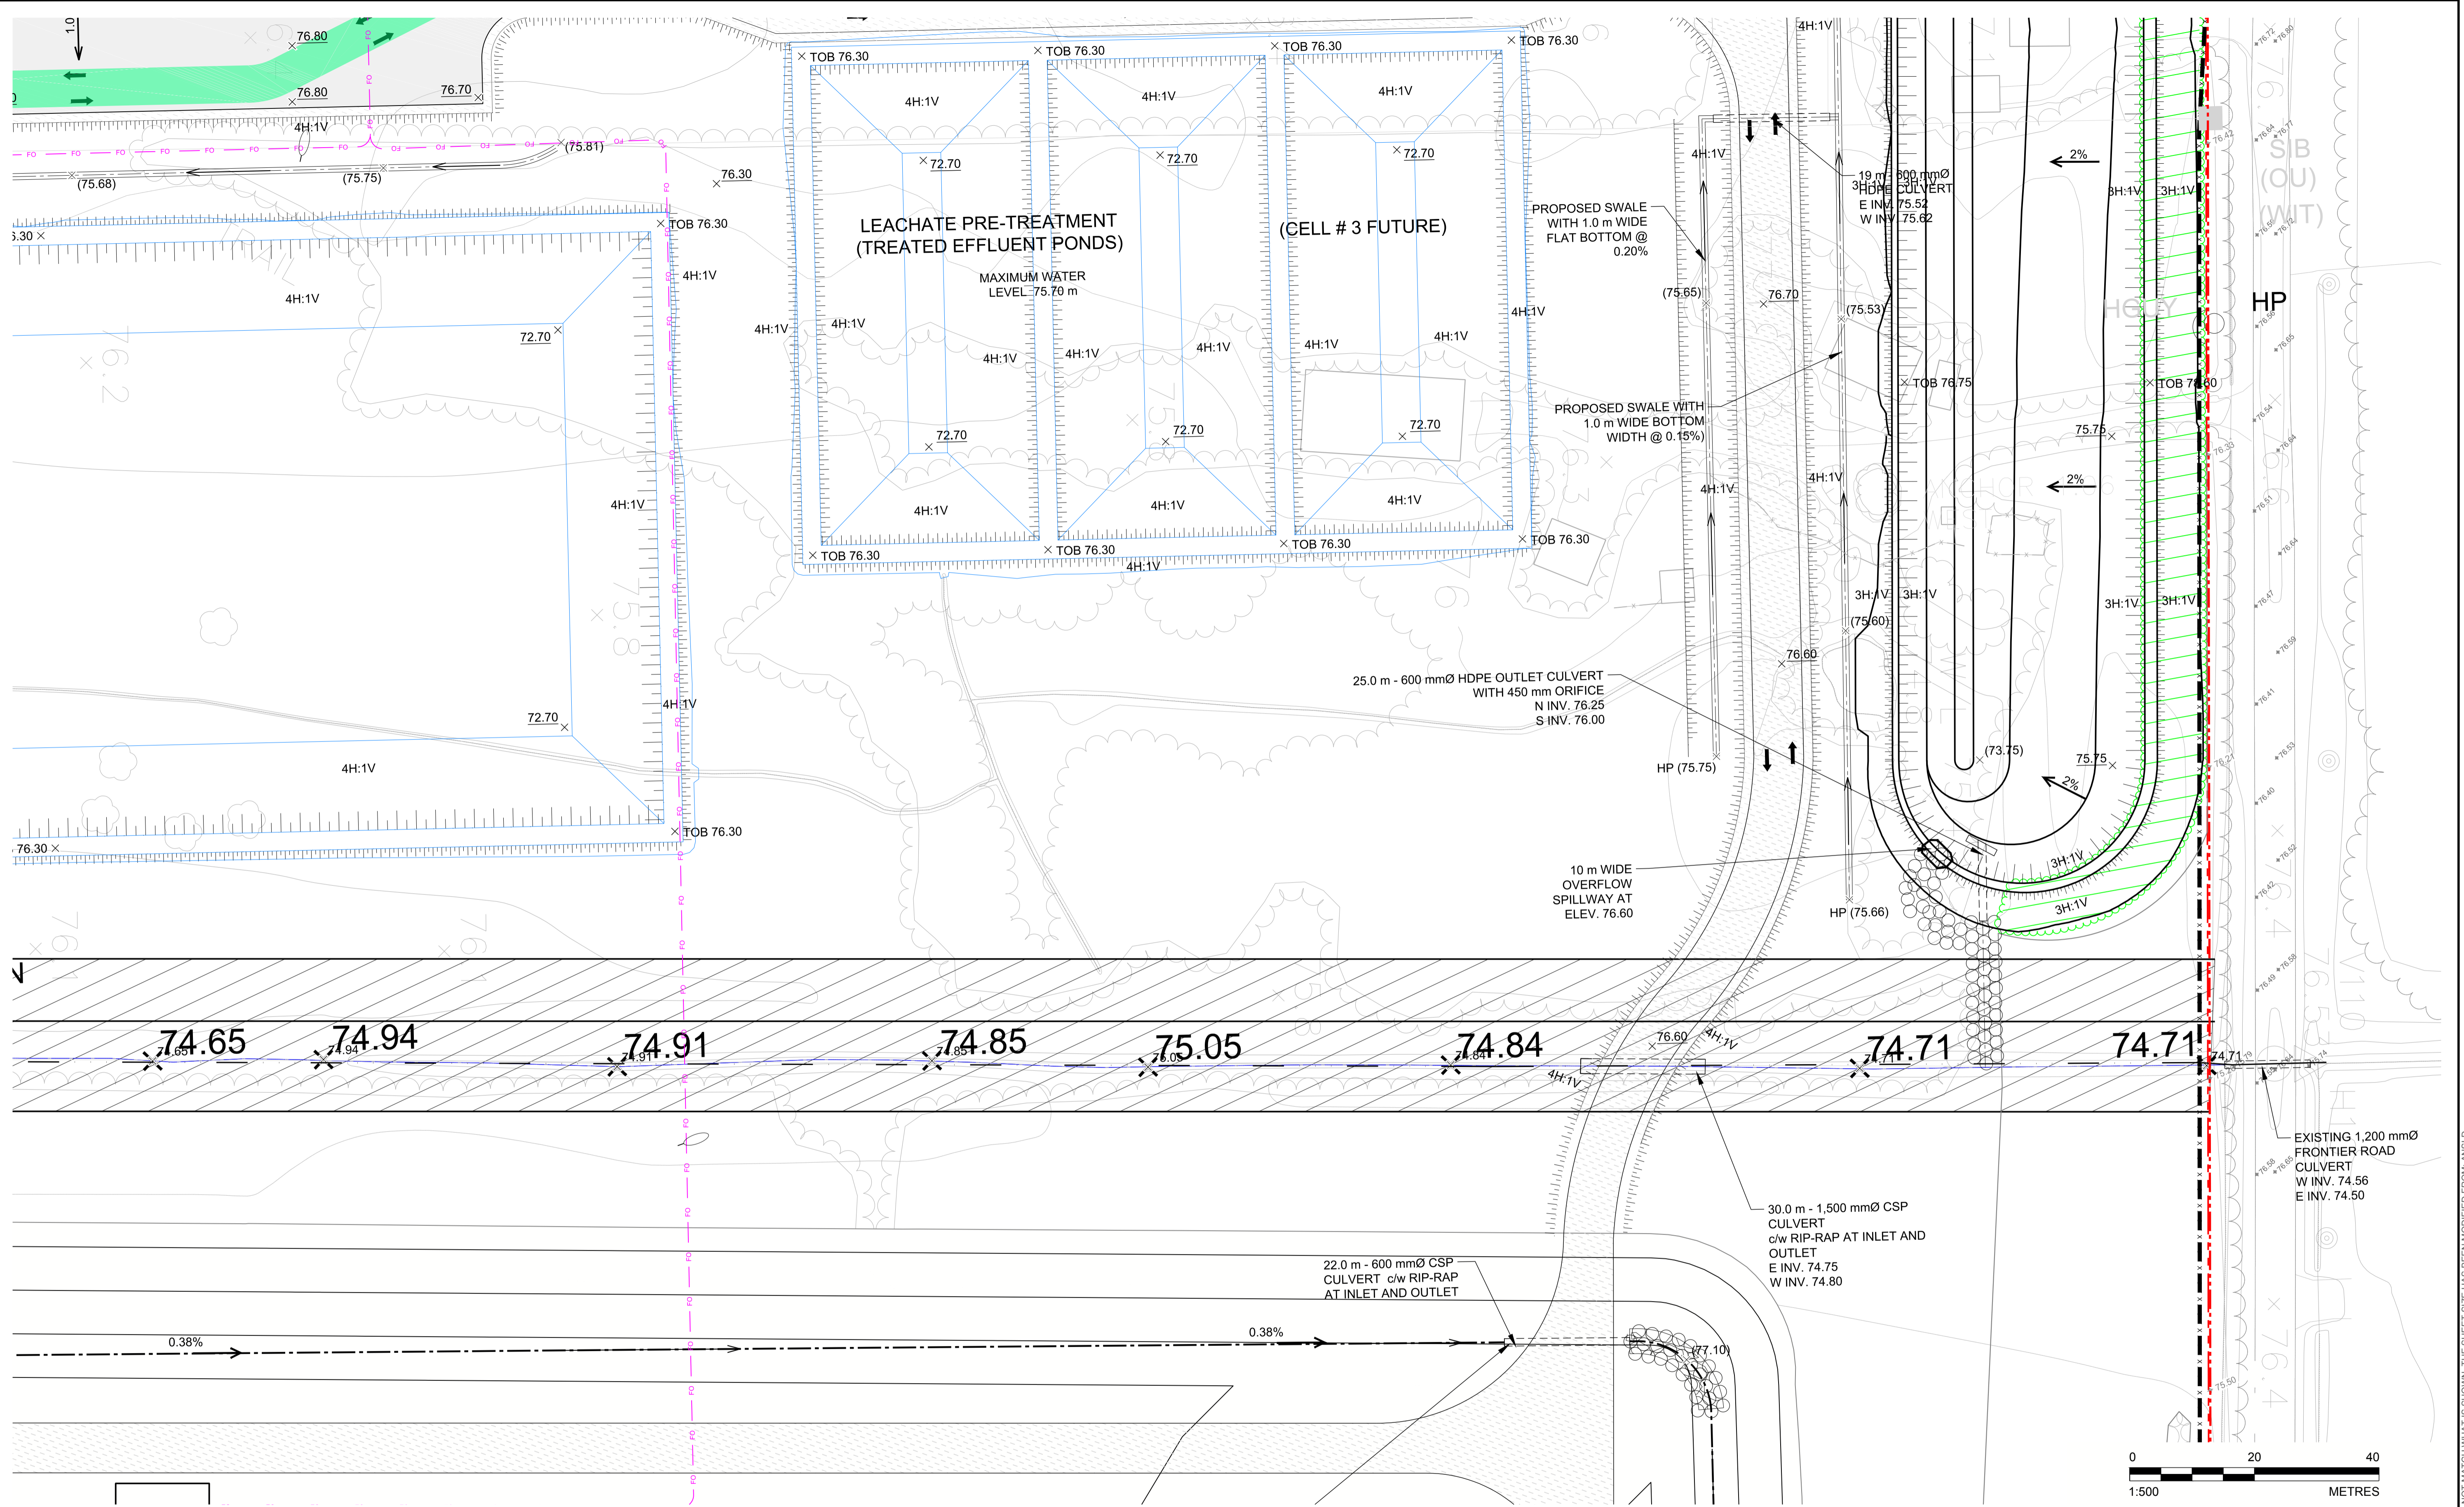

REV.	YYYY-MM-DD	DESCRIPTION	DESIGNED	PREPARED	REVIEWED	APPROVED
2	2018-12-14	REVISED FOR SITE PLAN APPROVAL	MHK	MLF	DVK	DVK
1	2018-06-15	ISSUED FOR SITE PLAN APPROVAL	MHK	MLF	DVK	DVK

SEAL

CLIENT
TAGGART MILLER ENVIRONMENTAL SERVICES

CONSULTANT
GOLDER
 GOLDR ASSOCIATES LTD.
 1931 ROBERSON ROAD
 OTTAWA, ONTARIO
 CANADA
 [+1] (613) 592 9600
 www.golder.com

PROJECT
CAPITAL REGION RESOURCE RECOVERY CENTRE

TITLE
GRADING AND DRAINAGE PLAN

PROJECT NO. 1787048 CONTROL 0006 REV. 2 of DRAWING C13

IF THIS MEASUREMENT DOES NOT MATCH WHAT IS SHOWN, THE SHEET SIZE HAS BEEN MODIFIED FROM: ANSI D 25 mm