


Path: g:\golder\gpc\ottawa\active\spatial\miller_paving\ltd\crrrc\acad\1787048_0007_Servicing_Plan_1.dwg | Last Edited By: zsave Date: 2018-12-17 Time: 3:50:47 PM
 File Name: 1787048-0007_CIV-0003.dwg | Printed By: ZSave Date: 2018-12-17 Time: 3:50:47 PM

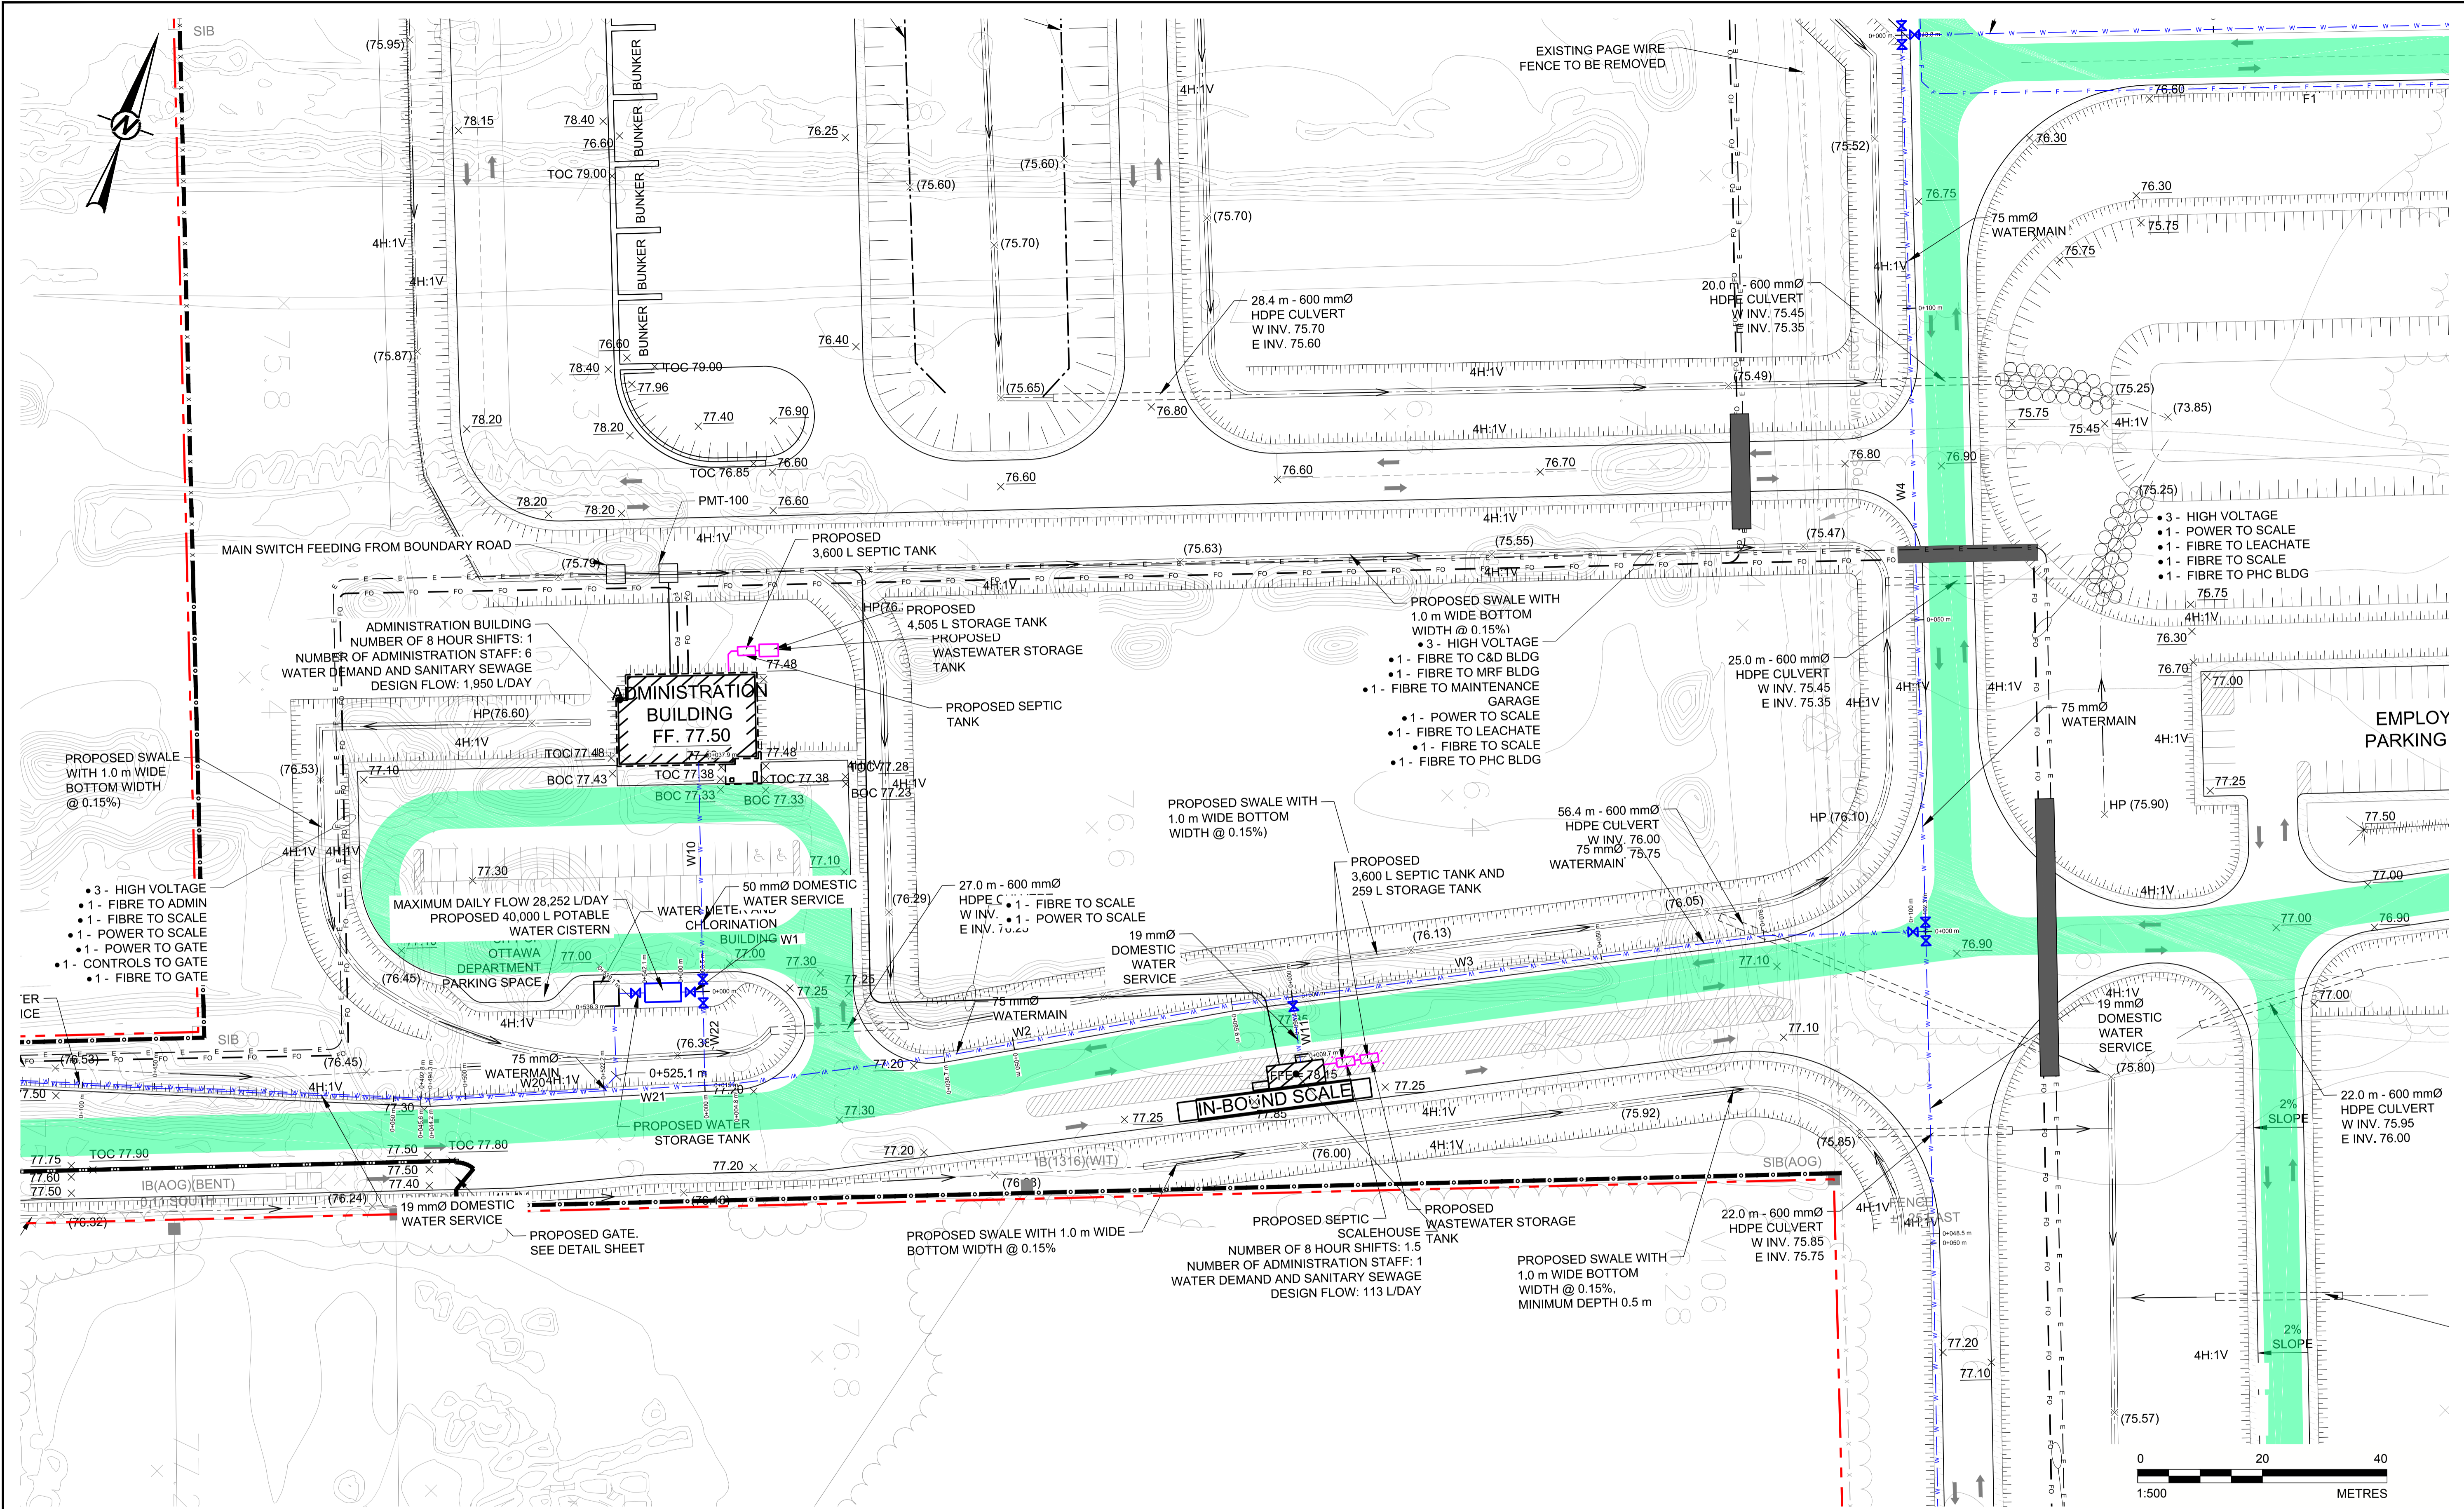

- 3 - HIGH VOLTAGE
- 1 - FIBRE TO ADMIN
- 1 - FIBRE TO SCALE
- 1 - POWER TO SCALE
- 1 - POWER TO GATE
- 1 - CONTROLS TO GATE
- 1 - FIBRE TO GATE

- 3 - HIGH VOLTAGE
- 1 - FIBRE TO C&D BLDG
- 1 - FIBRE TO MRF BLDG
- 1 - FIBRE TO MAINTENANCE GARAGE
- 1 - POWER TO SCALE
- 1 - FIBRE TO LEACHATE
- 1 - FIBRE TO SCALE
- 1 - FIBRE TO PHC BLDG

- 3 - HIGH VOLTAGE
- 1 - POWER TO SCALE
- 1 - FIBRE TO LEACHATE
- 1 - FIBRE TO SCALE
- 1 - FIBRE TO PHC BLDG

REV.	YYYY-MM-DD	DESCRIPTION	DESIGNED	PREPARED	REVIEWED	APPROVED
2	2018-12-14	REVISED FOR SITE PLAN APPROVAL	MHK	MLF	DVK	DVK
1	2018-06-15	ISSUED FOR SITE PLAN APPROVAL	MHK	MLF	DVK	DVK

SEAL	CLIENT TAGGART MILLER ENVIRONMENTAL SERVICES	PROJECT CAPITAL REGION RESOURCE RECOVERY CENTRE	
	CONSULTANT	TITLE SITE SERVICING PLAN	PROJECT NO. 1787048
		GOLDER ASSOCIATES LTD. 1931 ROBERSON ROAD OTTAWA, ONTARIO CANADA (+1) (613) 592 9600 www.golder.com	CONTROL 0007
		REV. of DRAWING 2 of C20	PROJECT NO. CONTROL REV. of DRAWING 1787048 0007 2 of C20

IF THIS MEASUREMENT DOES NOT MATCH WHAT IS SHOWN, THE SHEET SIZE HAS BEEN MODIFIED FROM: ANSI D