
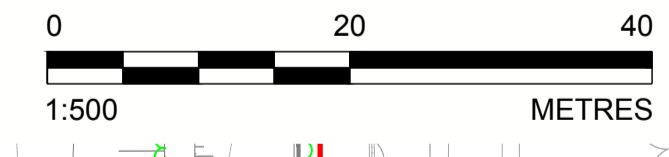


Path: \\golder-gdp\gdp\chatawa\active\spatial_mml\miller_paving_ldr\CRRC\CAD\178704840_PROD\0007_Servicing_Plan_1 File Name: 1787048-0007_CIV-0003.dwg | Last Edited By: mfgregat Date: 2018-06-15 Time: 10:36:27 AM | Printed By: mfgregat Date: 2018-06-15 Time: 10:47:26 AM

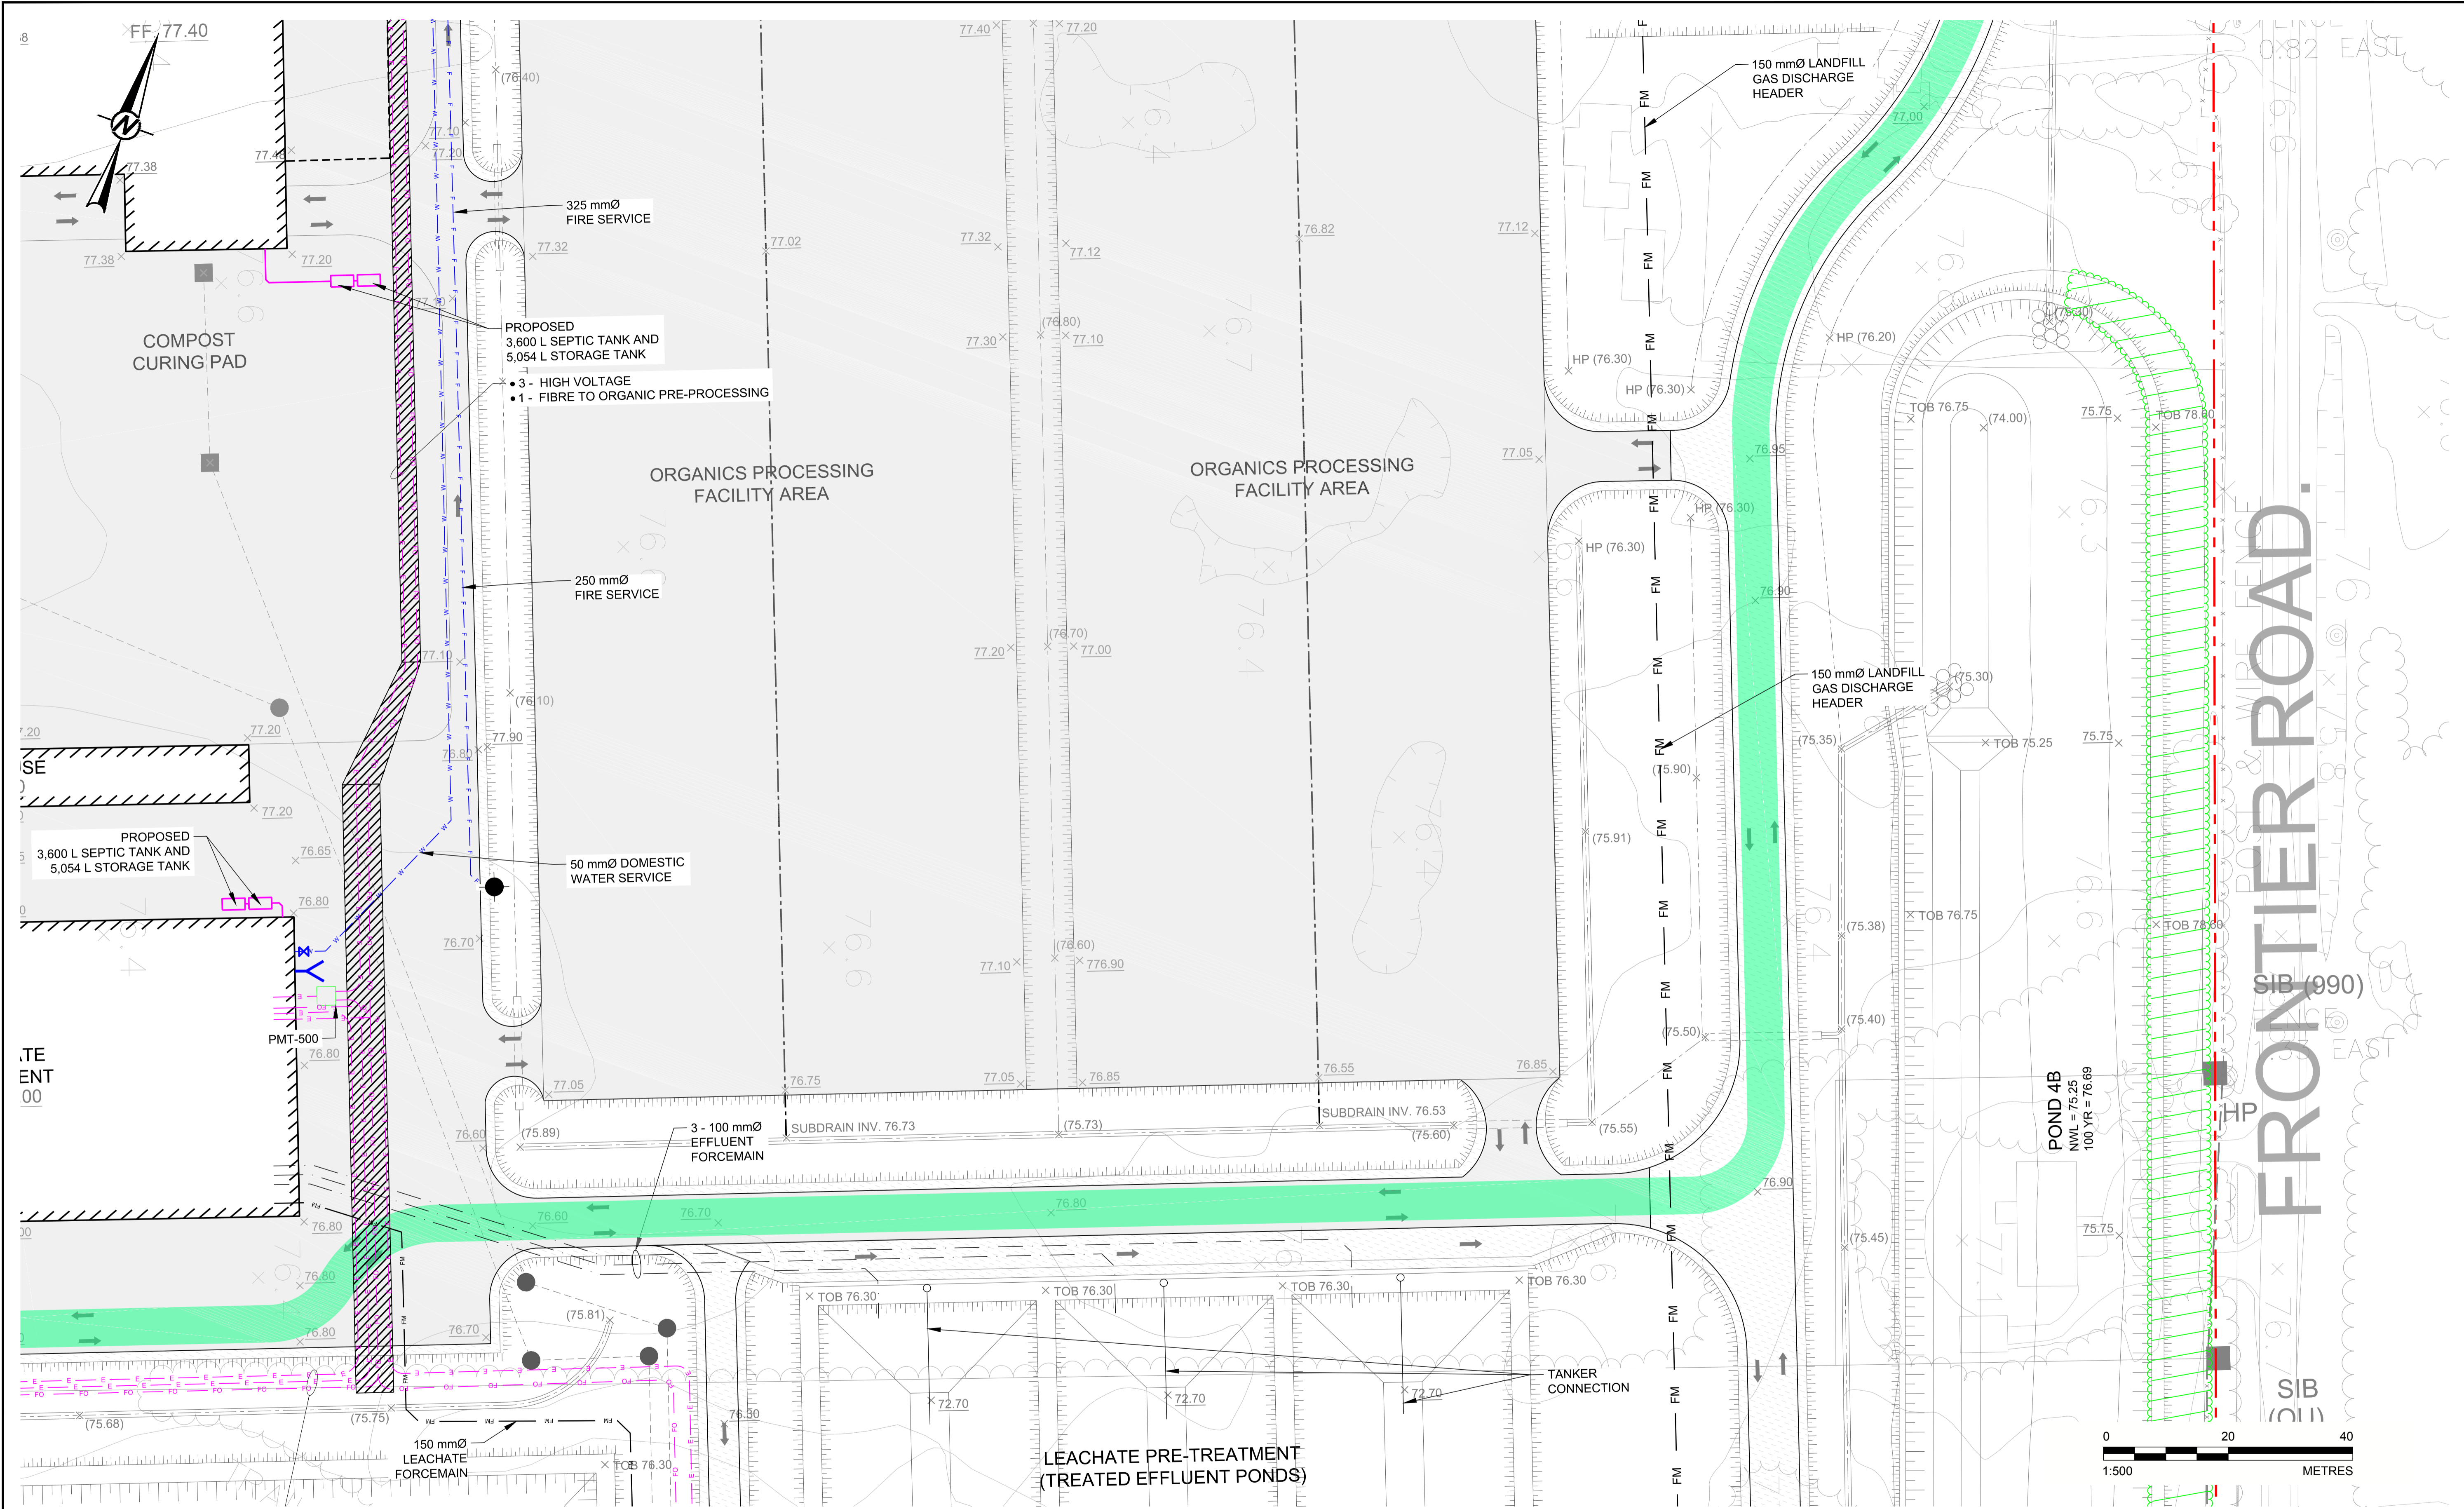

REV.	DATE	DESCRIPTION	DESIGNED	PREPARED	REVIEWED	APPROVED
1	2018-06-15	ISSUED FOR SITE PLAN APPROVAL	SWT	MLF	MHK	DVK

SEAL 	CLIENT TAGGART MILLER ENVIRONMENTAL SERVICES CONSULTANT 	PROJECT CAPITAL REGION RESOURCE RECOVERY CENTRE TITLE SITE SERVICING PLAN	PROJECT NO. 1787048 CONTROL 0007 REV. of DRAWING 1 of C24
GOLDER ASSOCIATES LTD. 1931 ROBERSON ROAD OTTAWA, ONTARIO CANADA [+1] (613) 592 9600 www.golder.com			

IF THIS MEASUREMENT DOES NOT MATCH WHAT IS SHOWN, THE SHEET SIZE HAS BEEN MODIFIED FROM: ANSI D