


Path: g:\golder\gpc\ch04\06-14-2018\1787048-0006-CH-0002.dwg | Last Edited By: zasaue Date: 2018-06-14 Time: 2:49:42 PM | Printed By: zasaue Date: 2018-06-14 Time: 3:00:53 PM

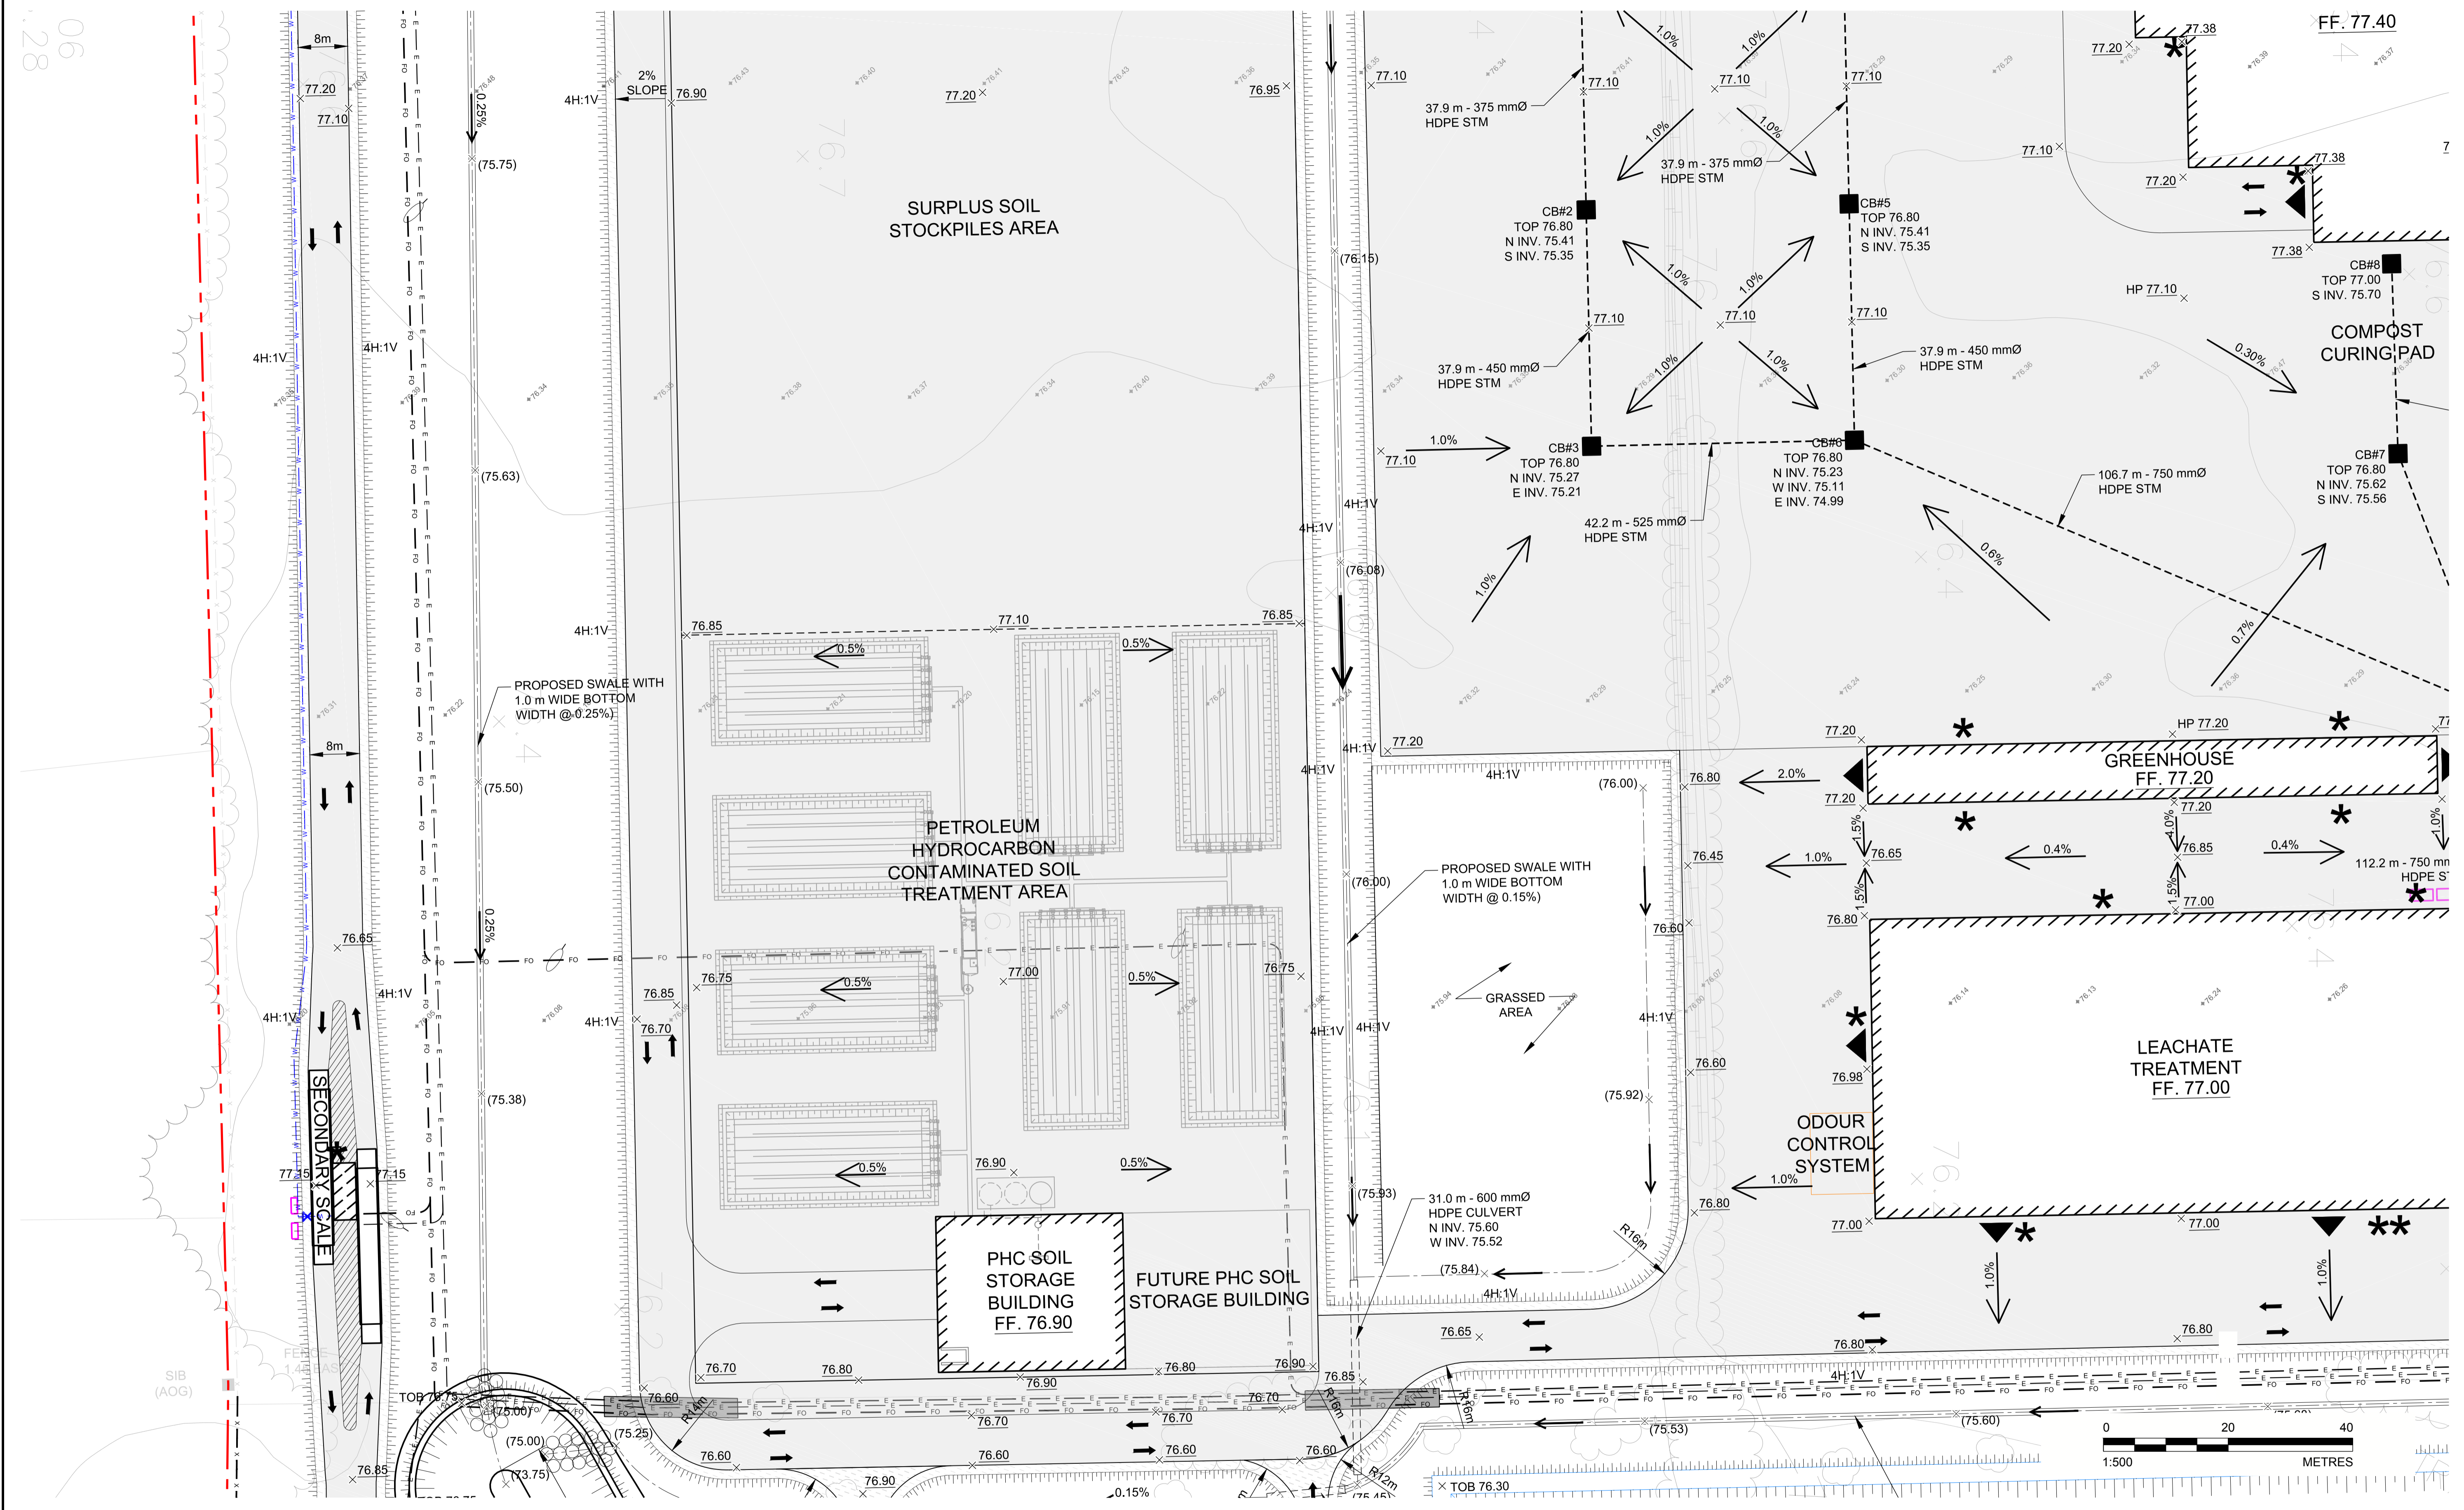

SEAL				CLIENT TAGGART MILLER ENVIRONMENTAL SERVICES		PROJECT CAPITAL REGION RESOURCE RECOVERY CENTRE				
				CONSULTANT 		TITLE GRADING AND DRAINAGE PLAN				
1	2018-06-15	ISSUED FOR SITE PLAN APPROVAL	MHK	MLF	MHK	DVK	PROJECT NO. 1787048	CONTROL 0006	REV. of 1 of	DRAWING C10
REV. YYY-MM-DD DESCRIPTION			DESIGNED PREPARED REVIEWED APPROVED			GOLDER ASSOCIATES LTD. 1931 ROBERSON ROAD OTTAWA, ONTARIO CANADA [+1] (613) 592 9600 www.golder.com		REV. of DRAWING		

IF THIS MEASUREMENT DOES NOT MATCH WHAT IS SHOWN, THE SHEET SIZE HAS BEEN MODIFIED FROM: ANSI D