


Path: g:\golder\gpc\otawa\active\spatial\miller_paving\1787048-0006_CIV_0002.dwg | Last Edited By: zsavane Date: 2018-12-17 Time: 1:38:47 PM | Printed By: zsavane Date: 2018-12-17 Time: 3:02:31 PM

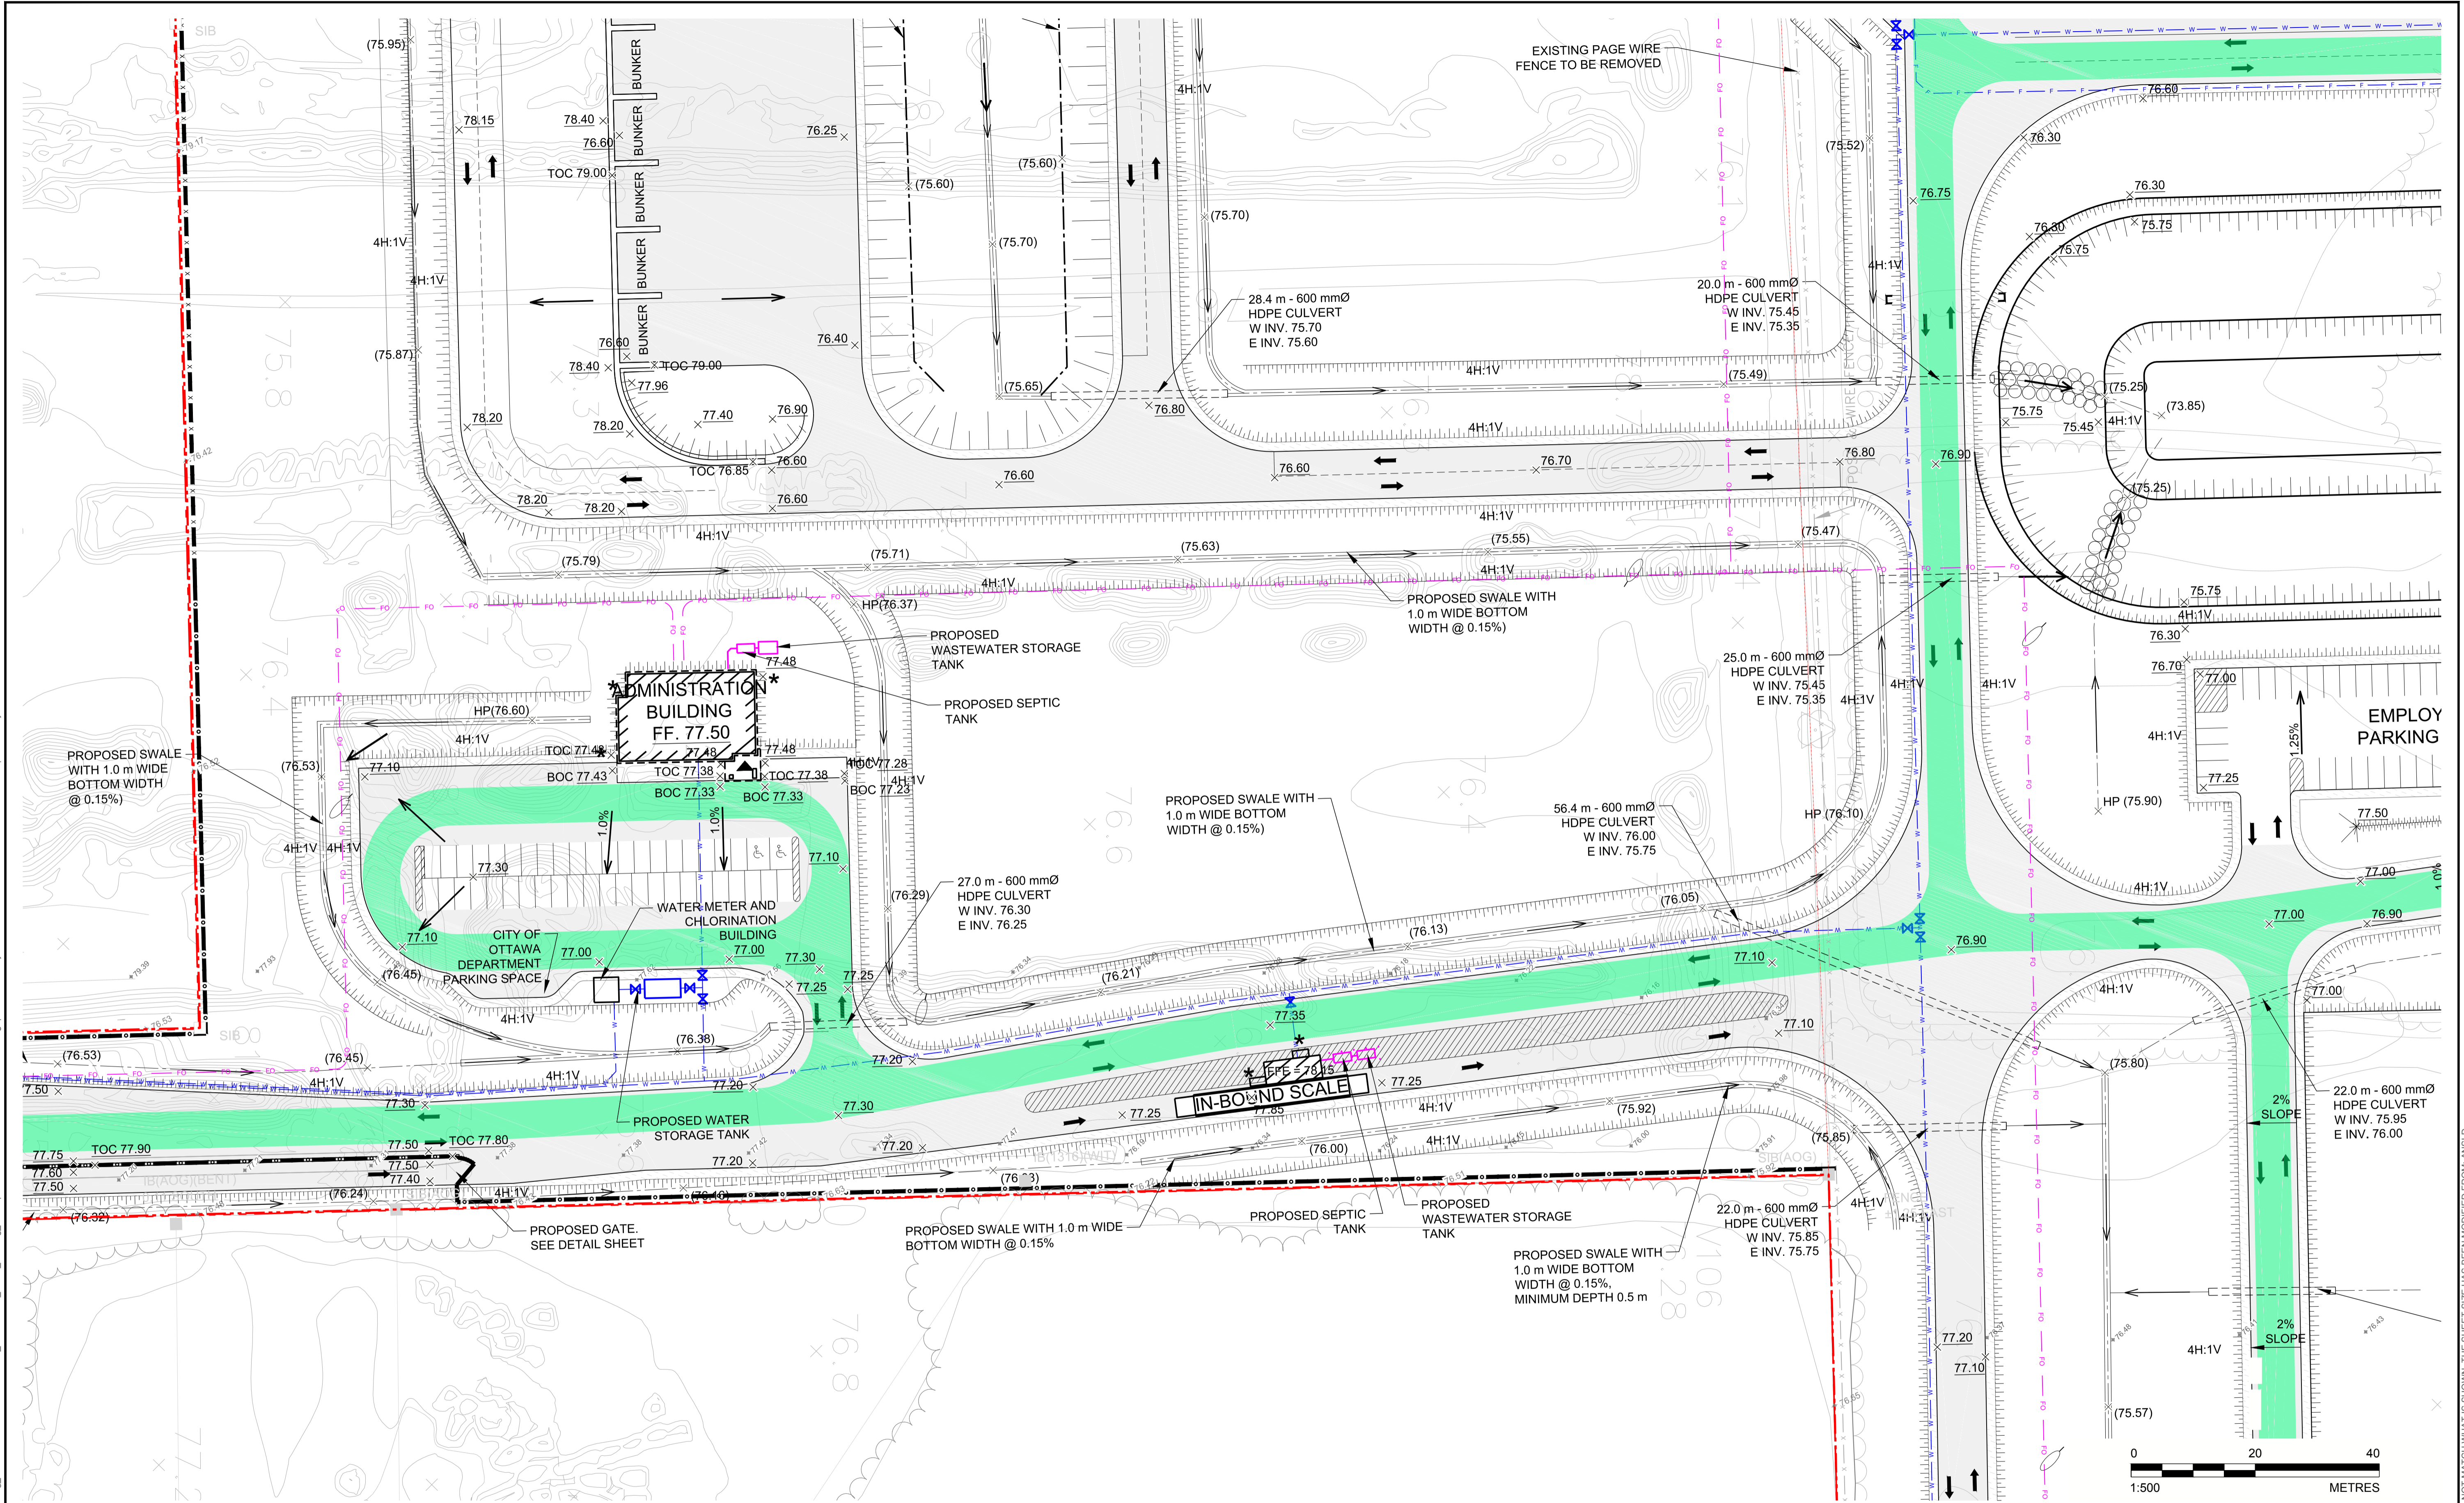

SEAL



CLIENT
TAGGART MILLER ENVIRONMENTAL SERVICES

CONSULTANT
GOLDER
GOLDER ASSOCIATES LTD.
1931 ROBERSON ROAD
OTTAWA, ONTARIO
CANADA
[+1] (613) 592 9600
www.golder.com

PROJECT
CAPITAL REGION RESOURCE RECOVERY CENTRE

TITLE
GRADING AND DRAINAGE PLAN

REV.	YYYY-MM-DD	DESCRIPTION	DESIGNED	PREPARED	REVIEWED	APPROVED
2	2018-12-14	REVISED FOR SITE PLAN APPROVAL	MHK	MLF	DVK	DVK
1	2018-06-15	ISSUED FOR SITE PLAN APPROVAL	MHK	MLF	DVK	DVK

PROJECT NO.	CONTROL	REV.	of	DRAWING
1787048	0006	2		C07

IF THIS MEASUREMENT DOES NOT MATCH WHAT IS SHOWN, THE SHEET SIZE HAS BEEN MODIFIED FROM: ANSI D