



Path: \\golder-gdp\gdp\chatawa\active\spatial\mmliner_paving\1787048-0007\CH-0003.dwg | File Name: 1787048-0007.CH-0003.dwg | Last Edited By: mfgregat | Printed By: mfgregat | Date: 2018-06-15 | Time: 10:46:11 AM

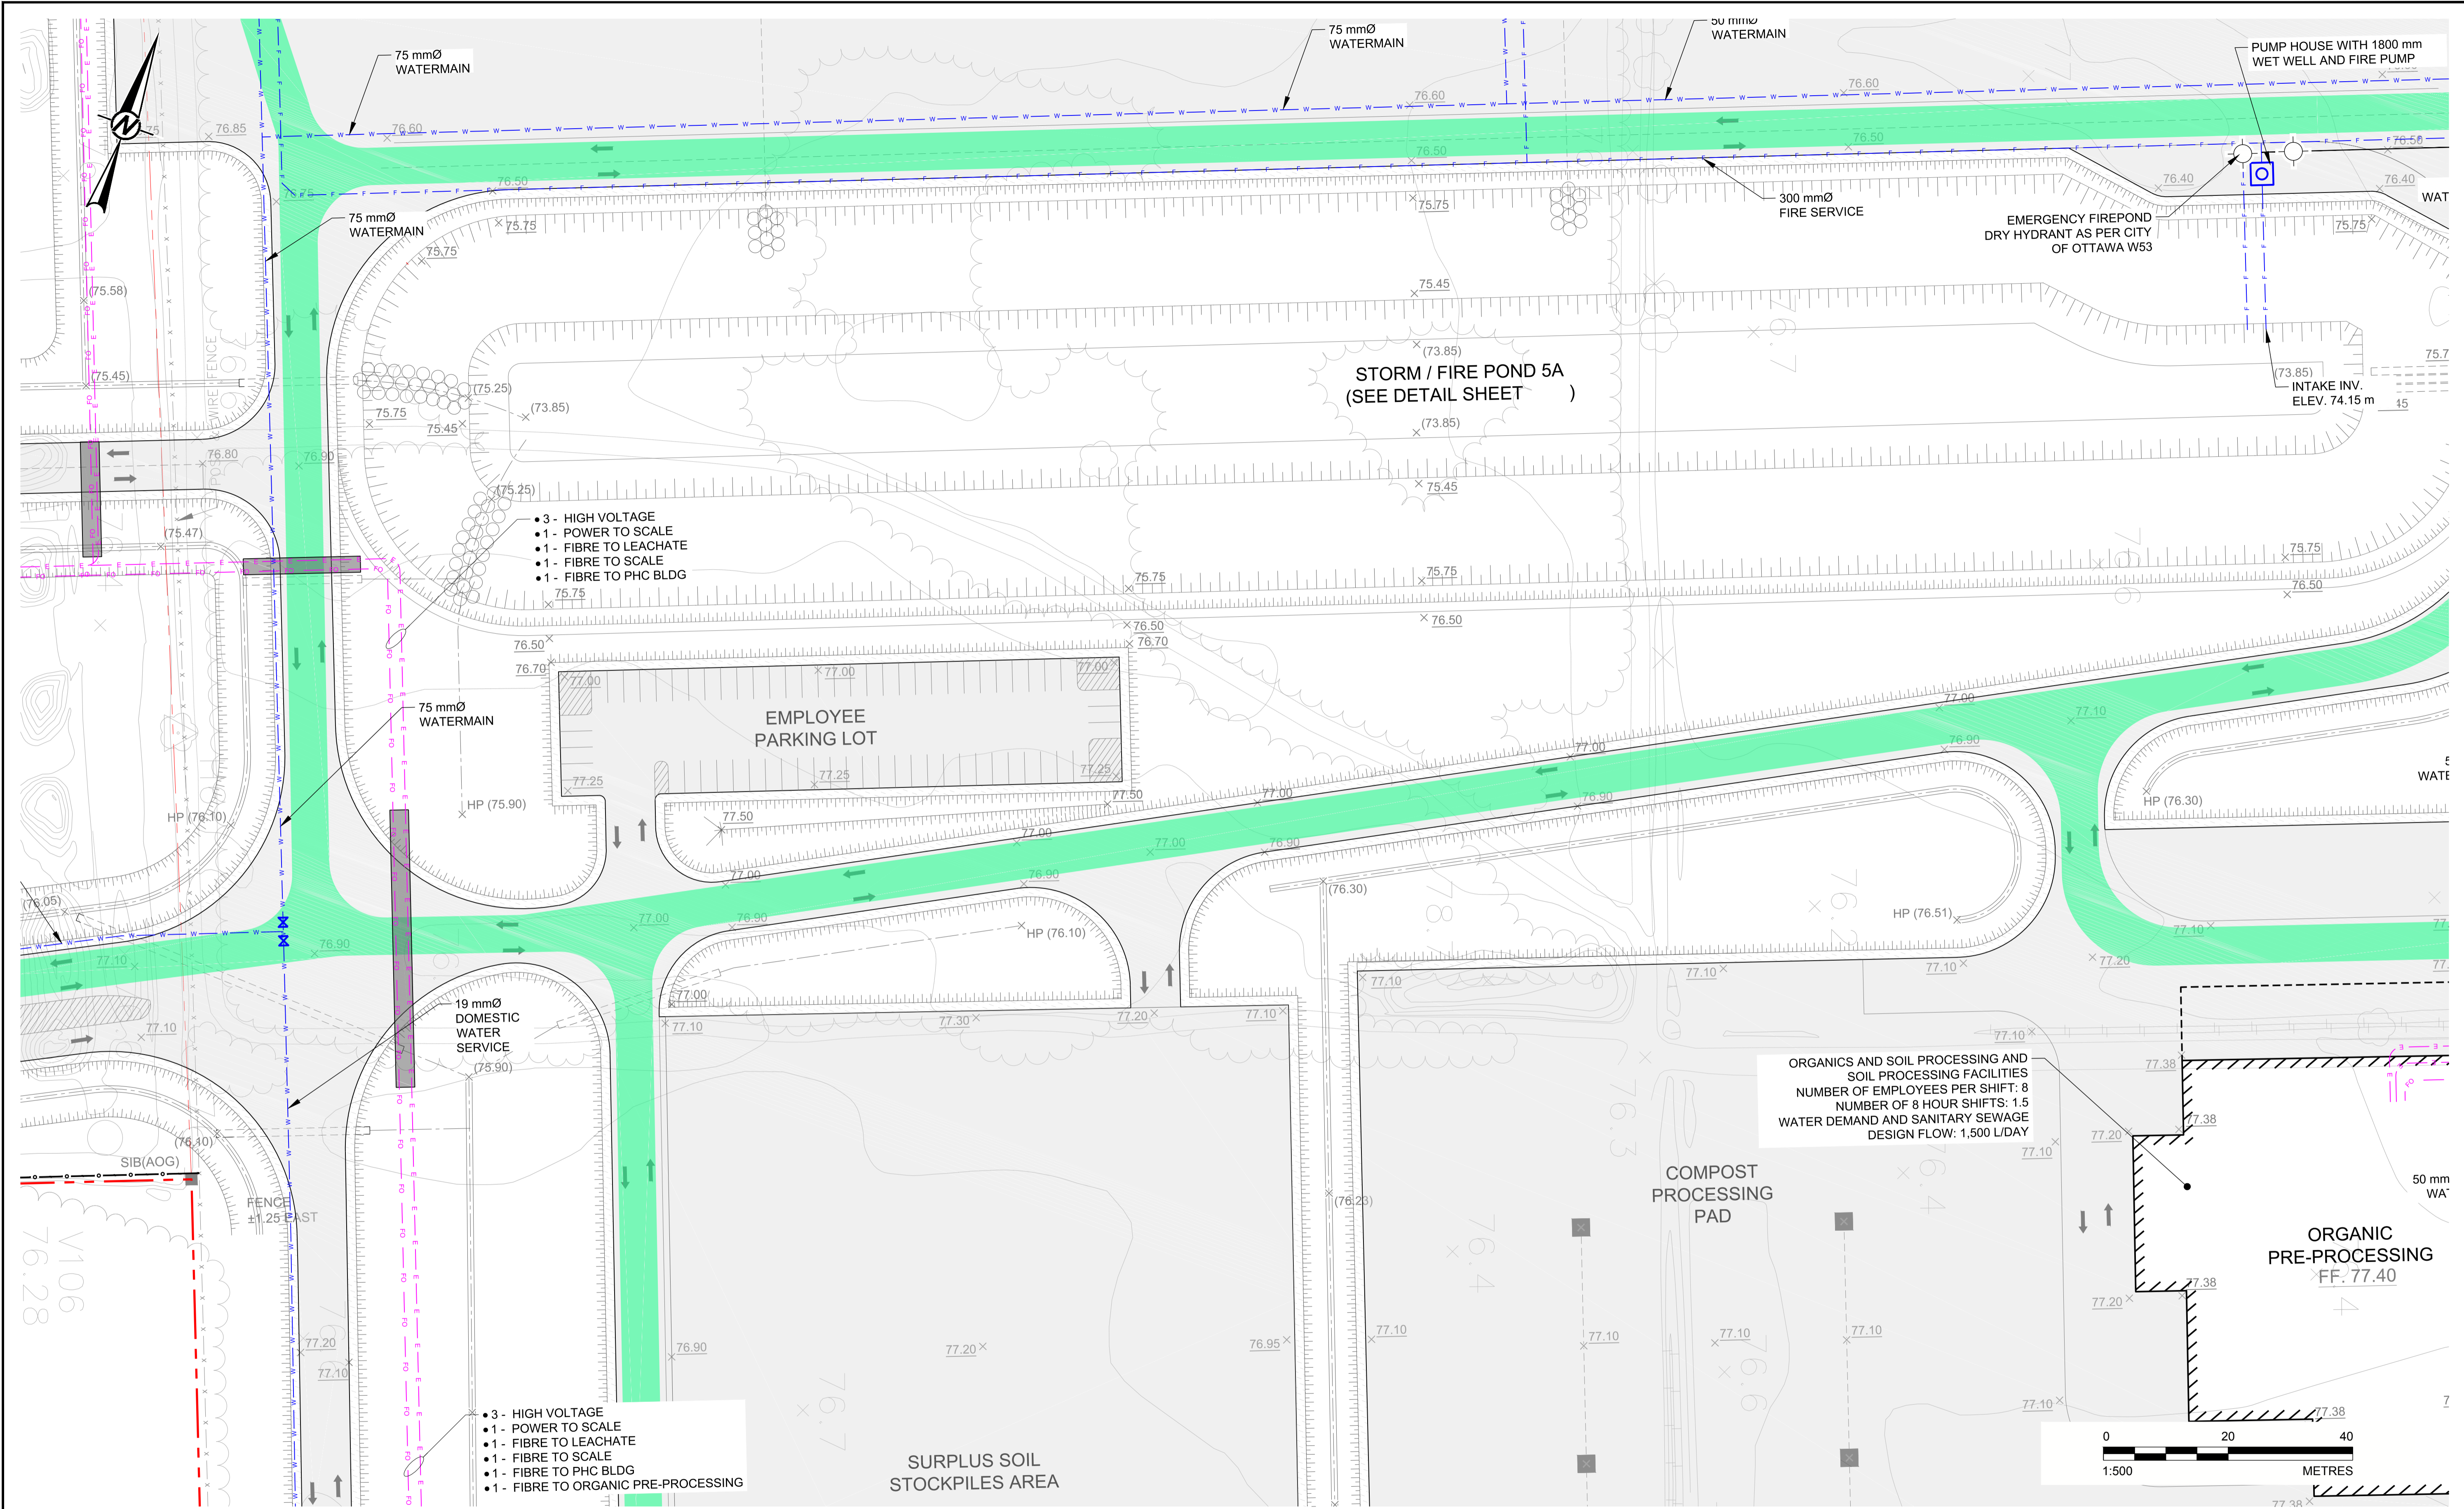

1	2018-06-15	ISSUED FOR SITE PLAN APPROVAL	SWT	MLF	MHK	DVK
REV.	YYYY-MM-DD	DESCRIPTION	DESIGNED	PREPARED	REVIEWED	APPROVED

SEAL	CLIENT TAGGART MILLER ENVIRONMENTAL SERVICES	PROJECT CAPITAL REGION RESOURCE RECOVERY CENTRE
	CONSULTANT 	TITLE SITE SERVICING PLAN
	GOLDR ASSOCIATES LTD. 1931 ROBERSON ROAD OTTAWA, ONTARIO CANADA [+1] (613) 592 9600 www.golder.com	PROJECT NO. 1787048
		CONTROL 0007
		REV. of DRAWING 1 of C21

IF THIS MEASUREMENT DOES NOT MATCH WHAT IS SHOWN, THE SHEET SIZE HAS BEEN MODIFIED FROM: ANSI D