



Path: \\golder.com\shared\active\spatial\miller\paving\ltd\crrrc\cad\1787048\007_Servicing_Plan_1.dwg | Last Edited By: zsavev | Date: 2018-12-17 Time: 3:51:17 PM
 File Name: 1787048-007_CV-003.dwg | Printed By: ZSavev | Date: 2018-12-17 Time: 3:51:17 PM

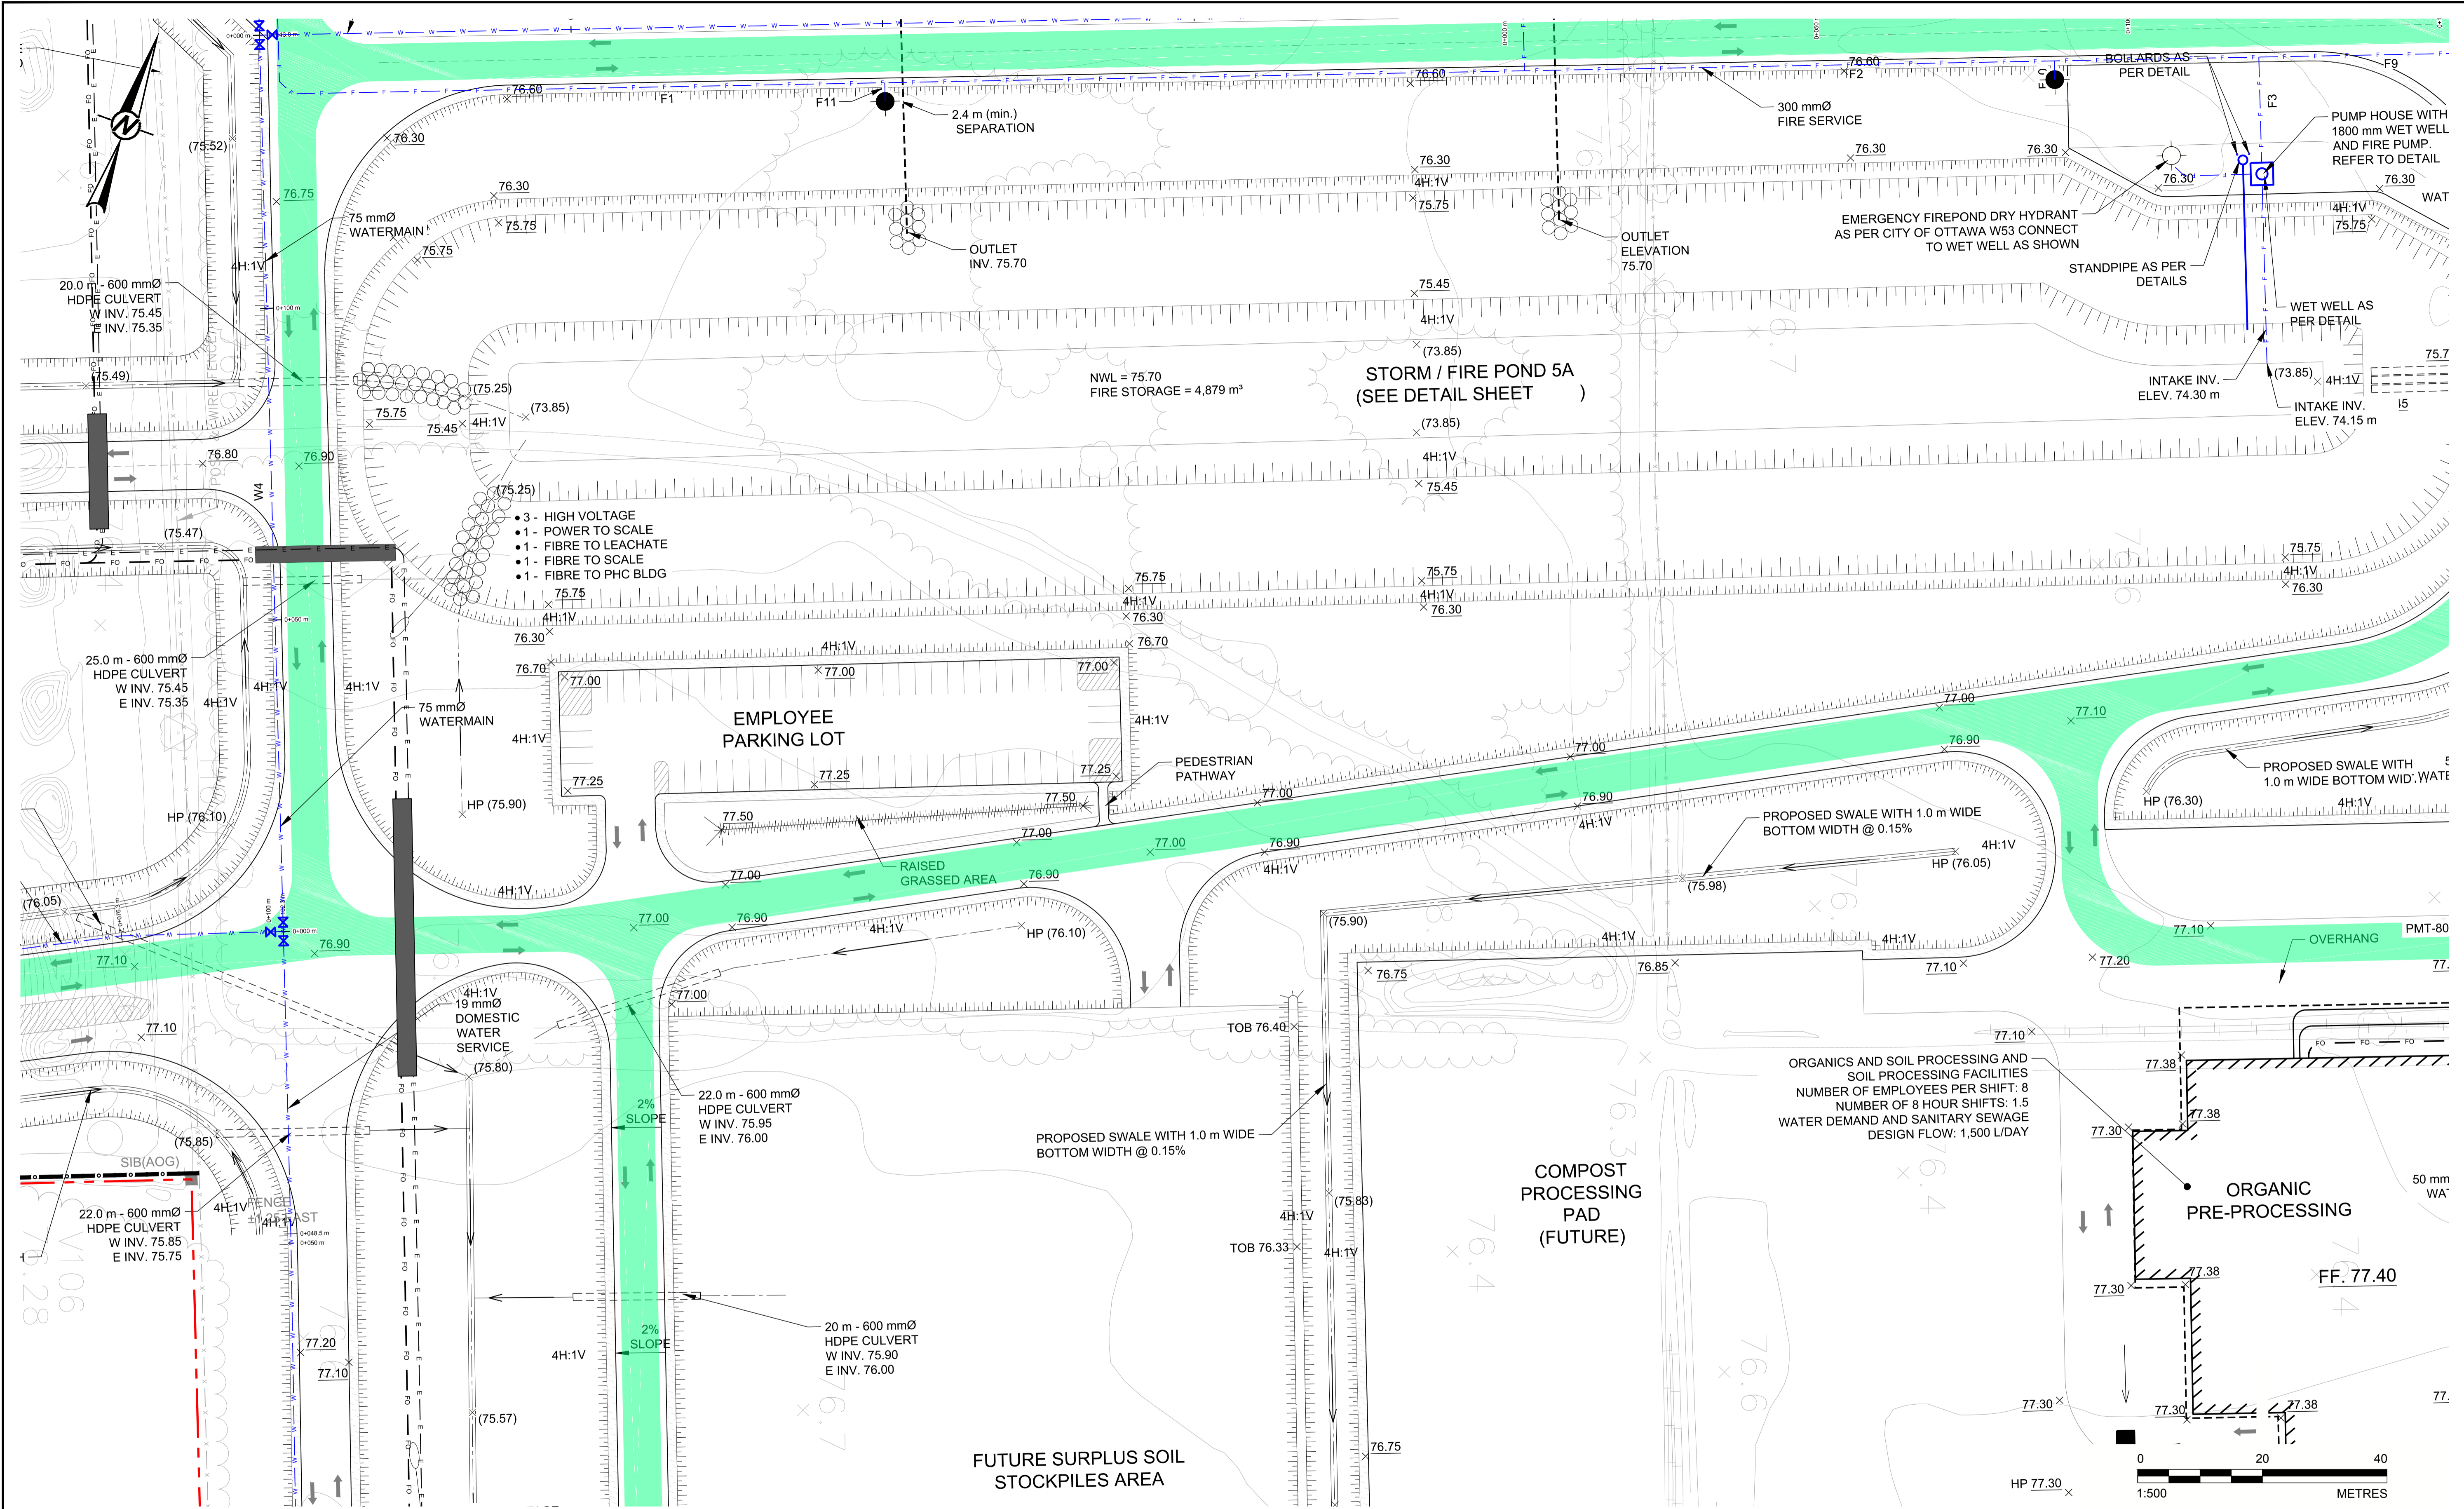

REV.	YYYY-MM-DD	DESCRIPTION	DESIGNED	PREPARED	REVIEWED	APPROVED
2	2018-12-14	REVISED FOR SITE PLAN APPROVAL	MHK	MLF	DVK	DVK
1	2018-06-15	ISSUED FOR SITE PLAN APPROVAL	MHK	MLF	DVK	DVK

SEAL _____ CLIENT **TAGGART MILLER ENVIRONMENTAL SERVICES**
 _____ CONSULTANT _____


GOLDER GOLDER ASSOCIATES LTD.
 1931 ROBERSON ROAD
 OTTAWA, ONTARIO
 CANADA
 (+1) (613) 592 9600
 www.golder.com

PROJECT **CAPITAL REGION RESOURCE RECOVERY CENTRE**
 TITLE **SITE SERVICING PLAN**
 PROJECT NO. 1787048 CONTROL 0007 REV. 2 of DRAWING **C21**
 IF THIS MEASUREMENT DOES NOT MATCH WHAT IS SHOWN, THE SHEET SIZE HAS BEEN MODIFIED FROM: ANSI D