




Path: \\golder\gpc\chicago\active\spatial\mml\miller_paving_ldr\CRRRC\CADD\1787048_007_CIV_003.dwg | File Name: 1787048-007_CIV_003.dwg | Last Edited By: mfoget | Printed By: mfoget | Date: 2018-06-15 | Time: 10:36:27 AM | Printed Date: 2018-06-15 | Time: 10:47:52 AM

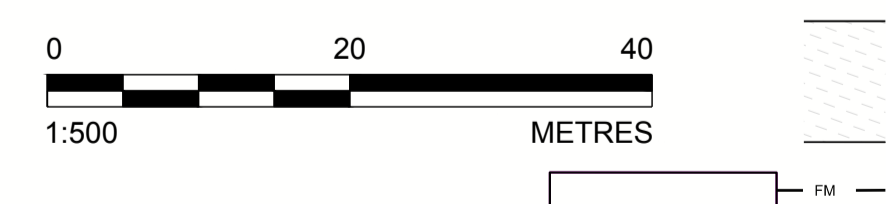

SEAL	CLIENT	PROJECT
	TAGGART MILLER ENVIRONMENTAL SERVICES	CAPITAL REGION RESOURCE RECOVERY CENTRE
	CONSULTANT	TITLE
	 GOLDER	SITE SERVICING PLAN
	GOLDER ASSOCIATES LTD. 1931 ROBERSON ROAD OTTAWA, ONTARIO CANADA [+1] (613) 592 9600 www.golder.com	PROJECT NO. 1787048
		CONTROL 0007
		REV. of DRAWING 1 of C25
1 2018-06-15 ISSUED FOR SITE PLAN APPROVAL	SWT MLF MHK DVK	
REV. YYYY-MM-DD DESCRIPTION	DESIGNED PREPARED REVIEWED APPROVED	

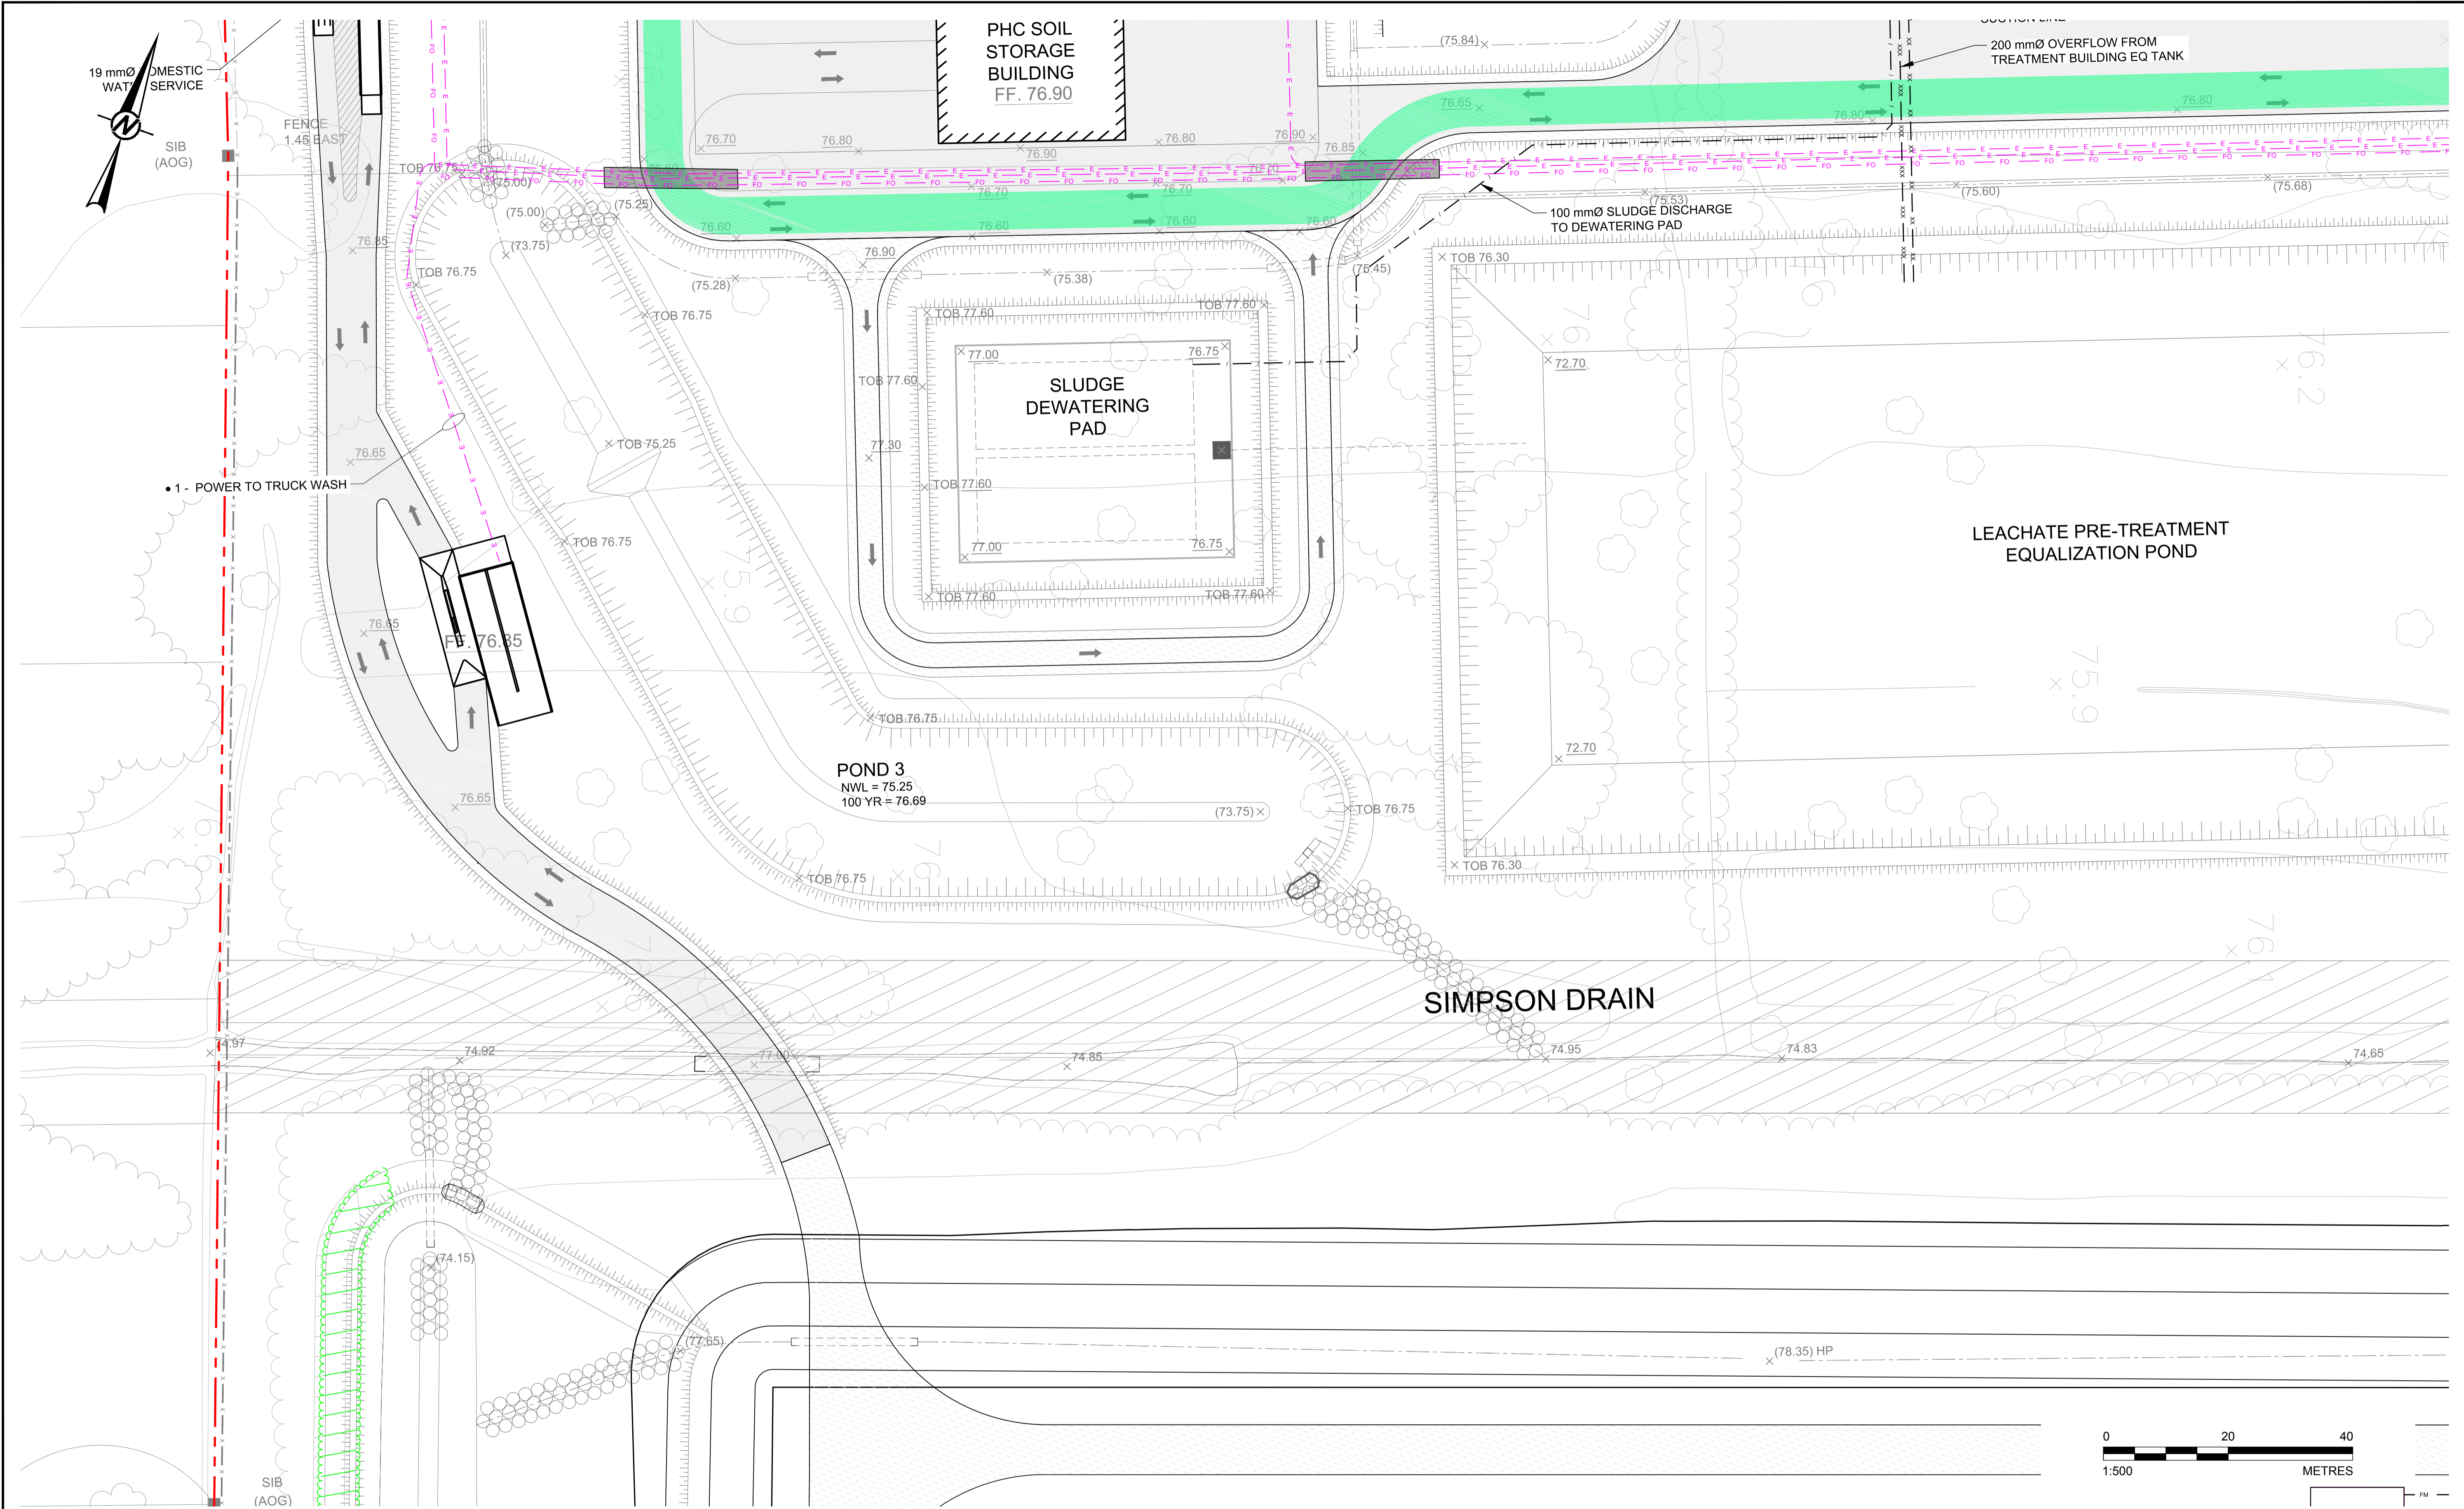

IF THIS MEASUREMENT DOES NOT MATCH WHAT IS SHOWN, THE SHEET SIZE HAS BEEN MODIFIED FROM ANSI D