


Path: \\golder.com\calhoun\active\spatial\_mh\miller\_paving\l1crrrc\cadd\1787048\_0006\_Schem\_Ceading\_Plan | File Name: 1787048\_0006\_CV\_0002.dwg | Last Edited By: zsavare | Printed By: zsavare | Date: 2018-06-14 | Time: 3:39:49 PM

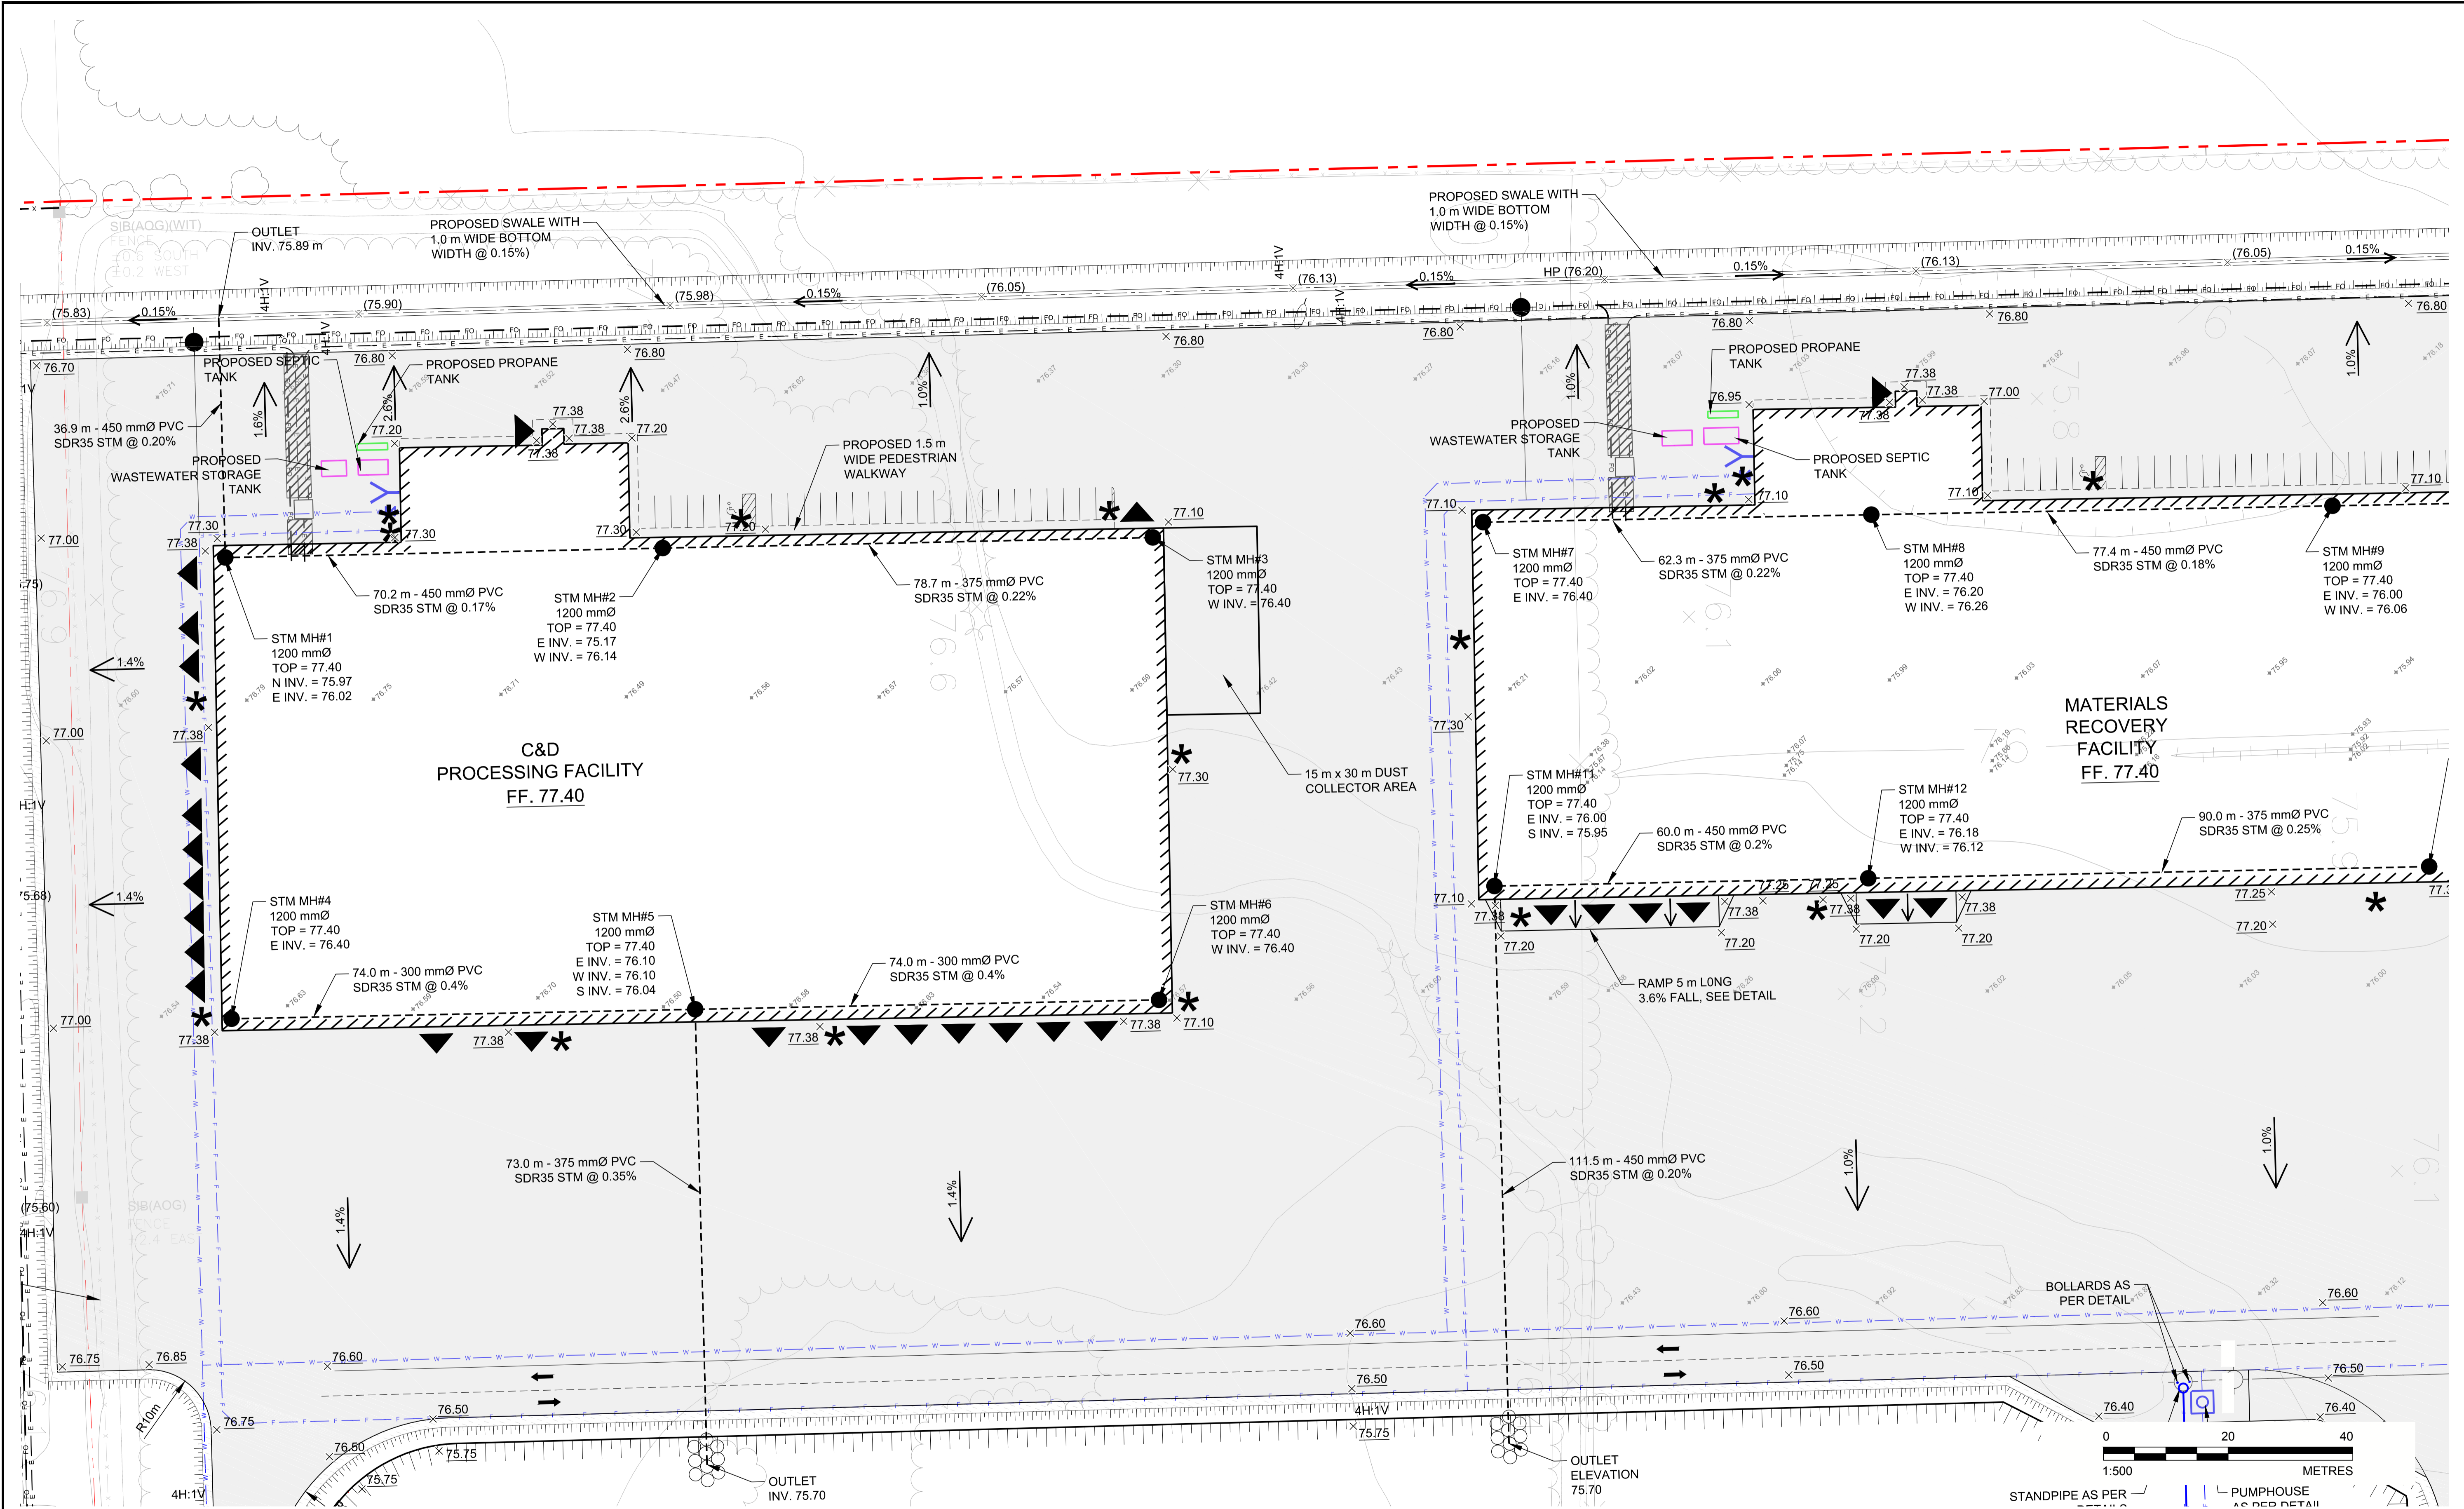

1	2018-06-15	ISSUED FOR SITE PLAN APPROVAL	MHK	MLF	MHK	DVK
REV.	YYYY-MM-DD	DESCRIPTION	DESIGNED	PREPARED	REVIEWED	APPROVED

SEAL

CLIENT  
TAGGART MILLER ENVIRONMENTAL SERVICES

PROJECT  
CAPITAL REGION RESOURCE RECOVERY CENTRE

CONSULTANT  
GOLDER ASSOCIATES LTD.  
1931 ROBERSON ROAD  
OTTAWA, ONTARIO  
CANADA  
[+1] (613) 592 9600  
www.golder.com

TITLE  
**GRADING AND DRAINAGE PLAN**

PROJECT NO. 1787048 CONTROL 0006 REV. 1 of DRAWING C03

IF THIS MEASUREMENT DOES NOT MATCH WHAT IS SHOWN, THE SHEET SIZE HAS BEEN MODIFIED FROM: ANSI D