
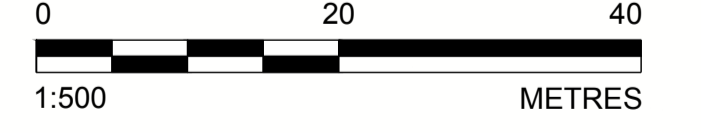


Path: \\golder\gpc\chicago\active\spatial\miller\_paving\l1\crrrc\cadd\1787048\_0007\_Servicing\_Plan\_1.dwg | Last Edited By: zsave Date: 2018-12-17 Time: 3:42:33 PM | Printed By: zsave Date: 2018-12-17 Time: 3:48:31 PM

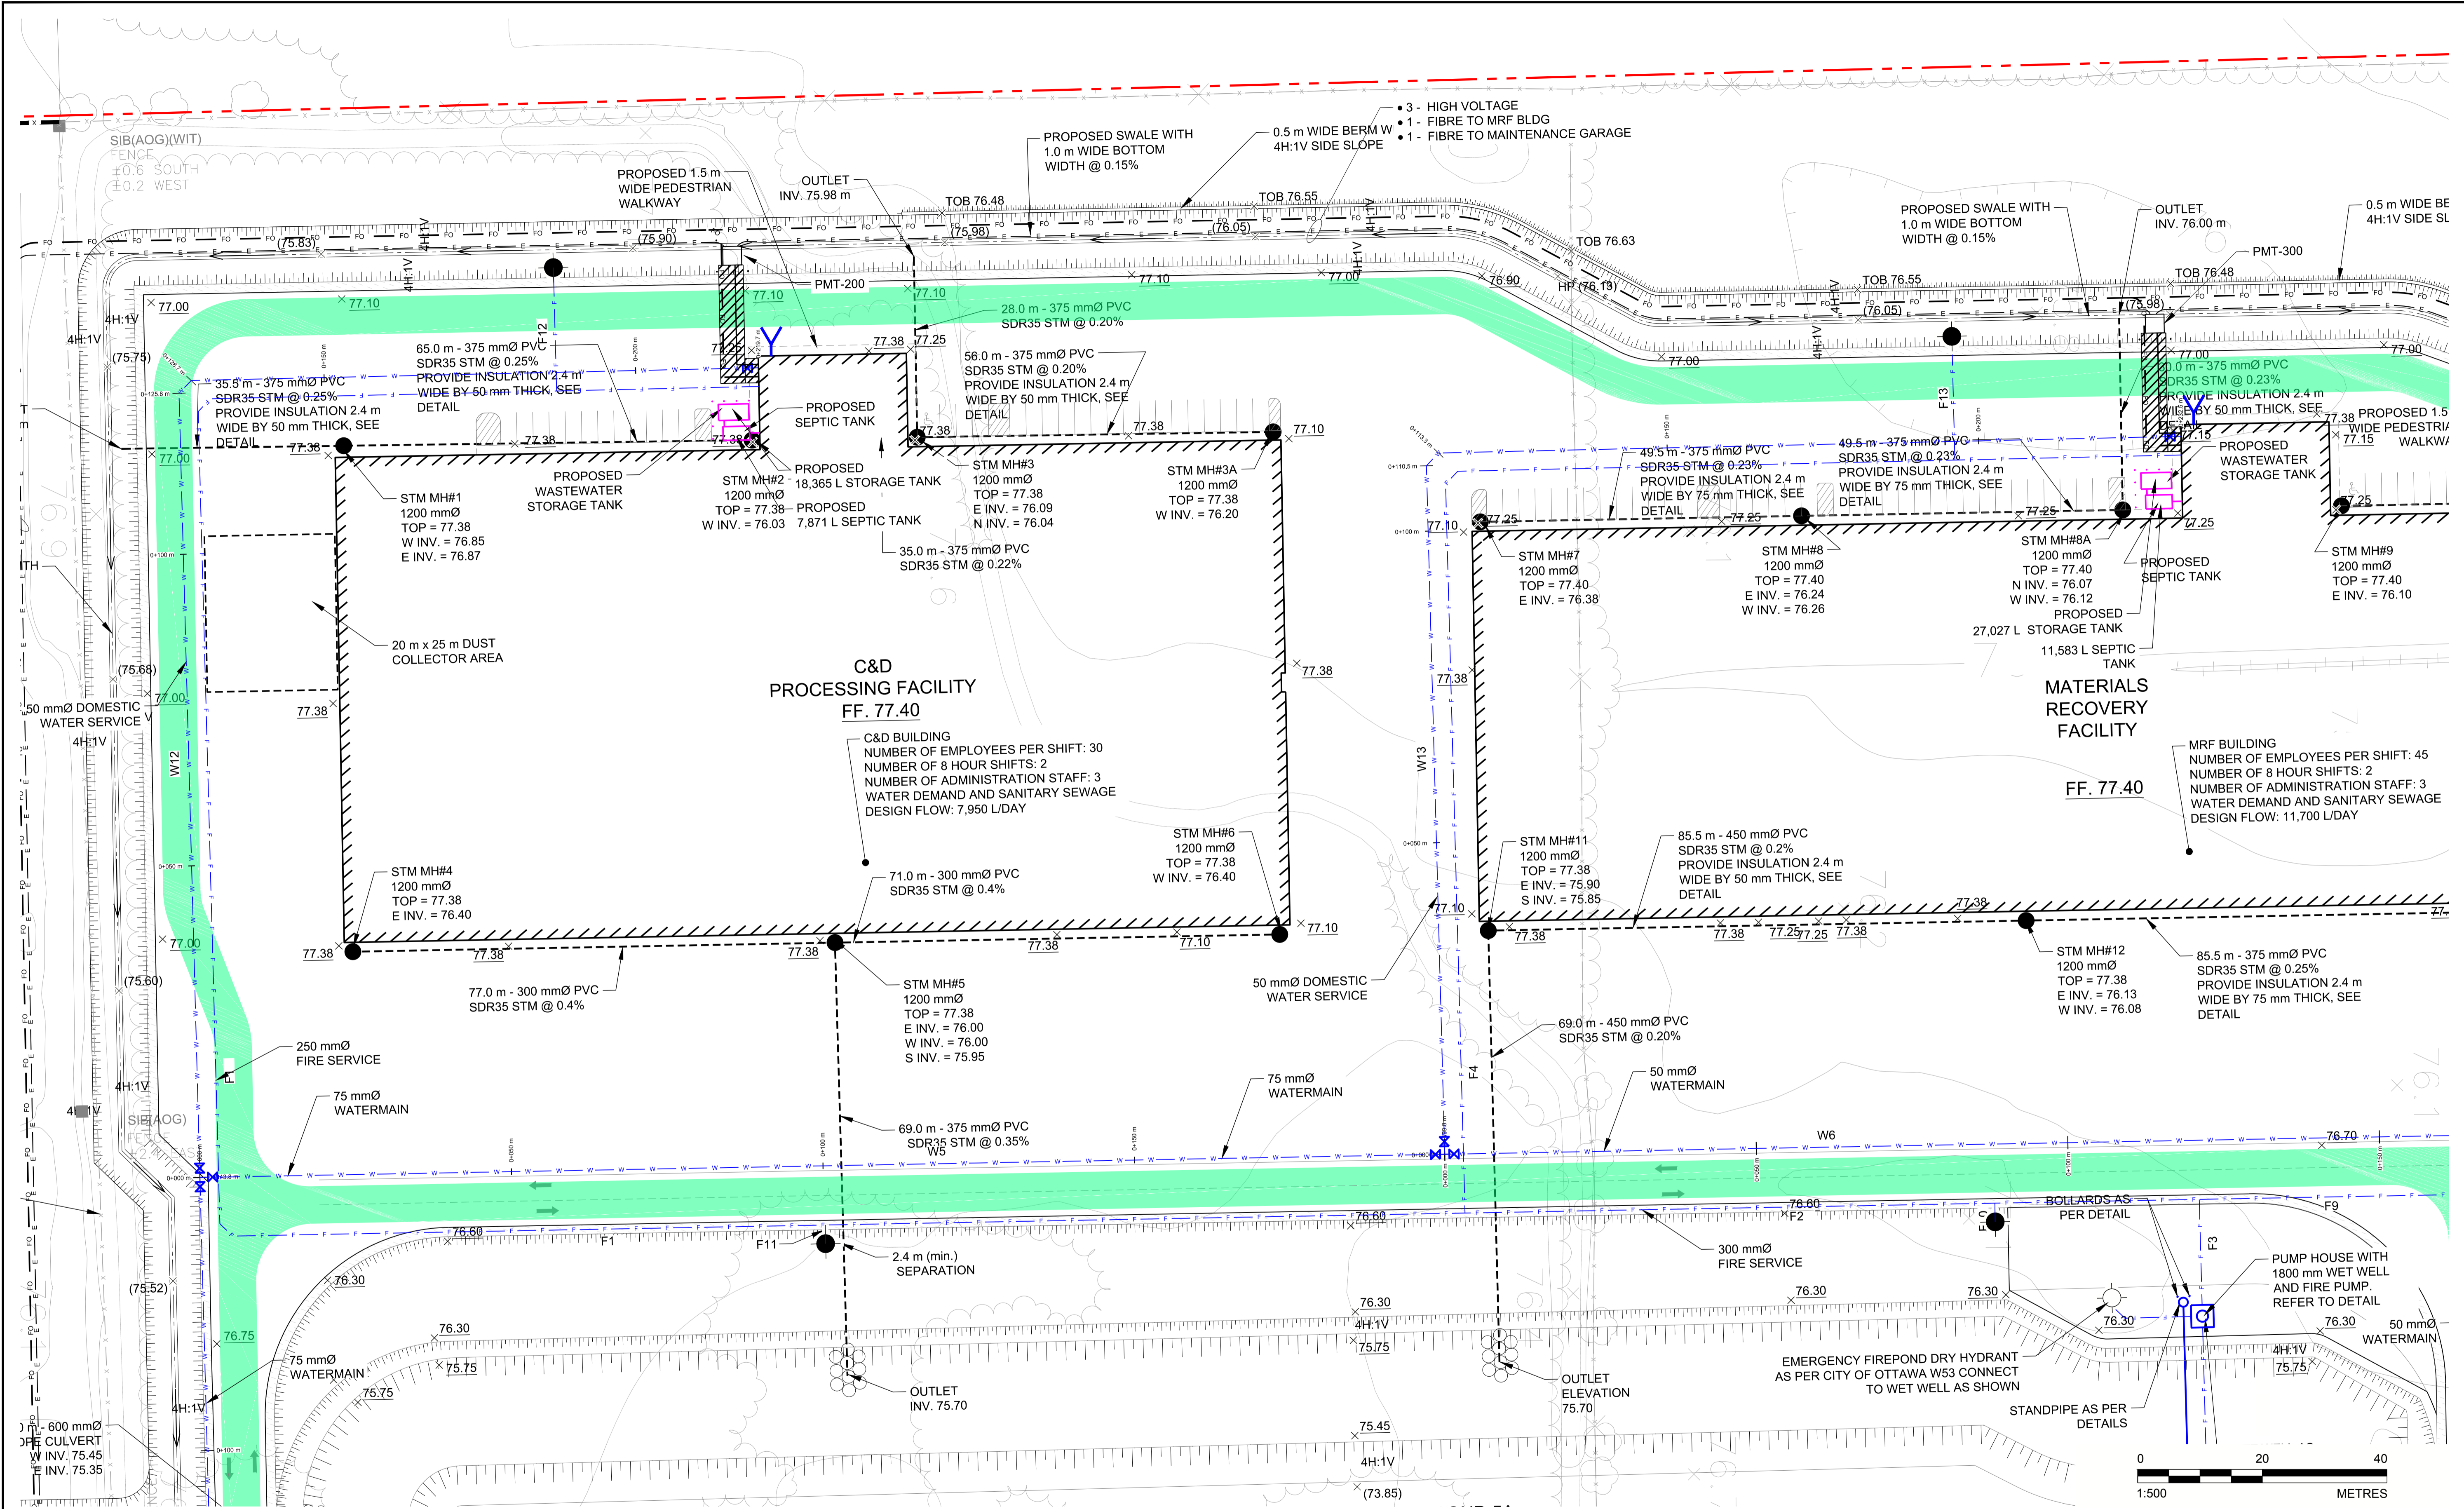

REV.	YYYY-MM-DD	DESCRIPTION	DESIGNED	PREPARED	REVIEWED	APPROVED
2	2018-12-14	REVISED FOR SITE PLAN APPROVAL	MHK	MLF	DVK	DVK
1	2018-06-15	ISSUED FOR SITE PLAN APPROVAL	MHK	MLF	DVK	DVK

SEAL

CLIENT  
TAGGART MILLER ENVIRONMENTAL SERVICES

PROJECT  
CAPITAL REGION RESOURCE RECOVERY CENTRE

CONSULTANT  
GOLDER

GOLDER ASSOCIATES LTD.  
 1931 ROBBERSON ROAD  
 OTTAWA, ONTARIO  
 CANADA  
 [+1] (613) 592 9600  
 www.golder.com

TITLE  
**SITE SERVICING PLAN**

PROJECT NO. 1787048 CONTROL 0007 REV. 2 of DRAWING C16



IF THIS MEASUREMENT DOES NOT MATCH WHAT IS SHOWN, THE SHEET SIZE HAS BEEN MODIFIED FROM: ANSI D