


Path: \\golder\gdp\gdp\active\Capital_Resource_Recovery_Centre\Site_Servicing_Plan\Drawings\Site_Servicing_Plan_1787048_0007_C22.dwg | Last Edited By: zsaava Date: 2018-12-17 Time: 3:51:46 PM
 File Name: 1787048_0007_C22.dwg | Printed By: zsaava Date: 2018-12-17 Time: 3:51:46 PM

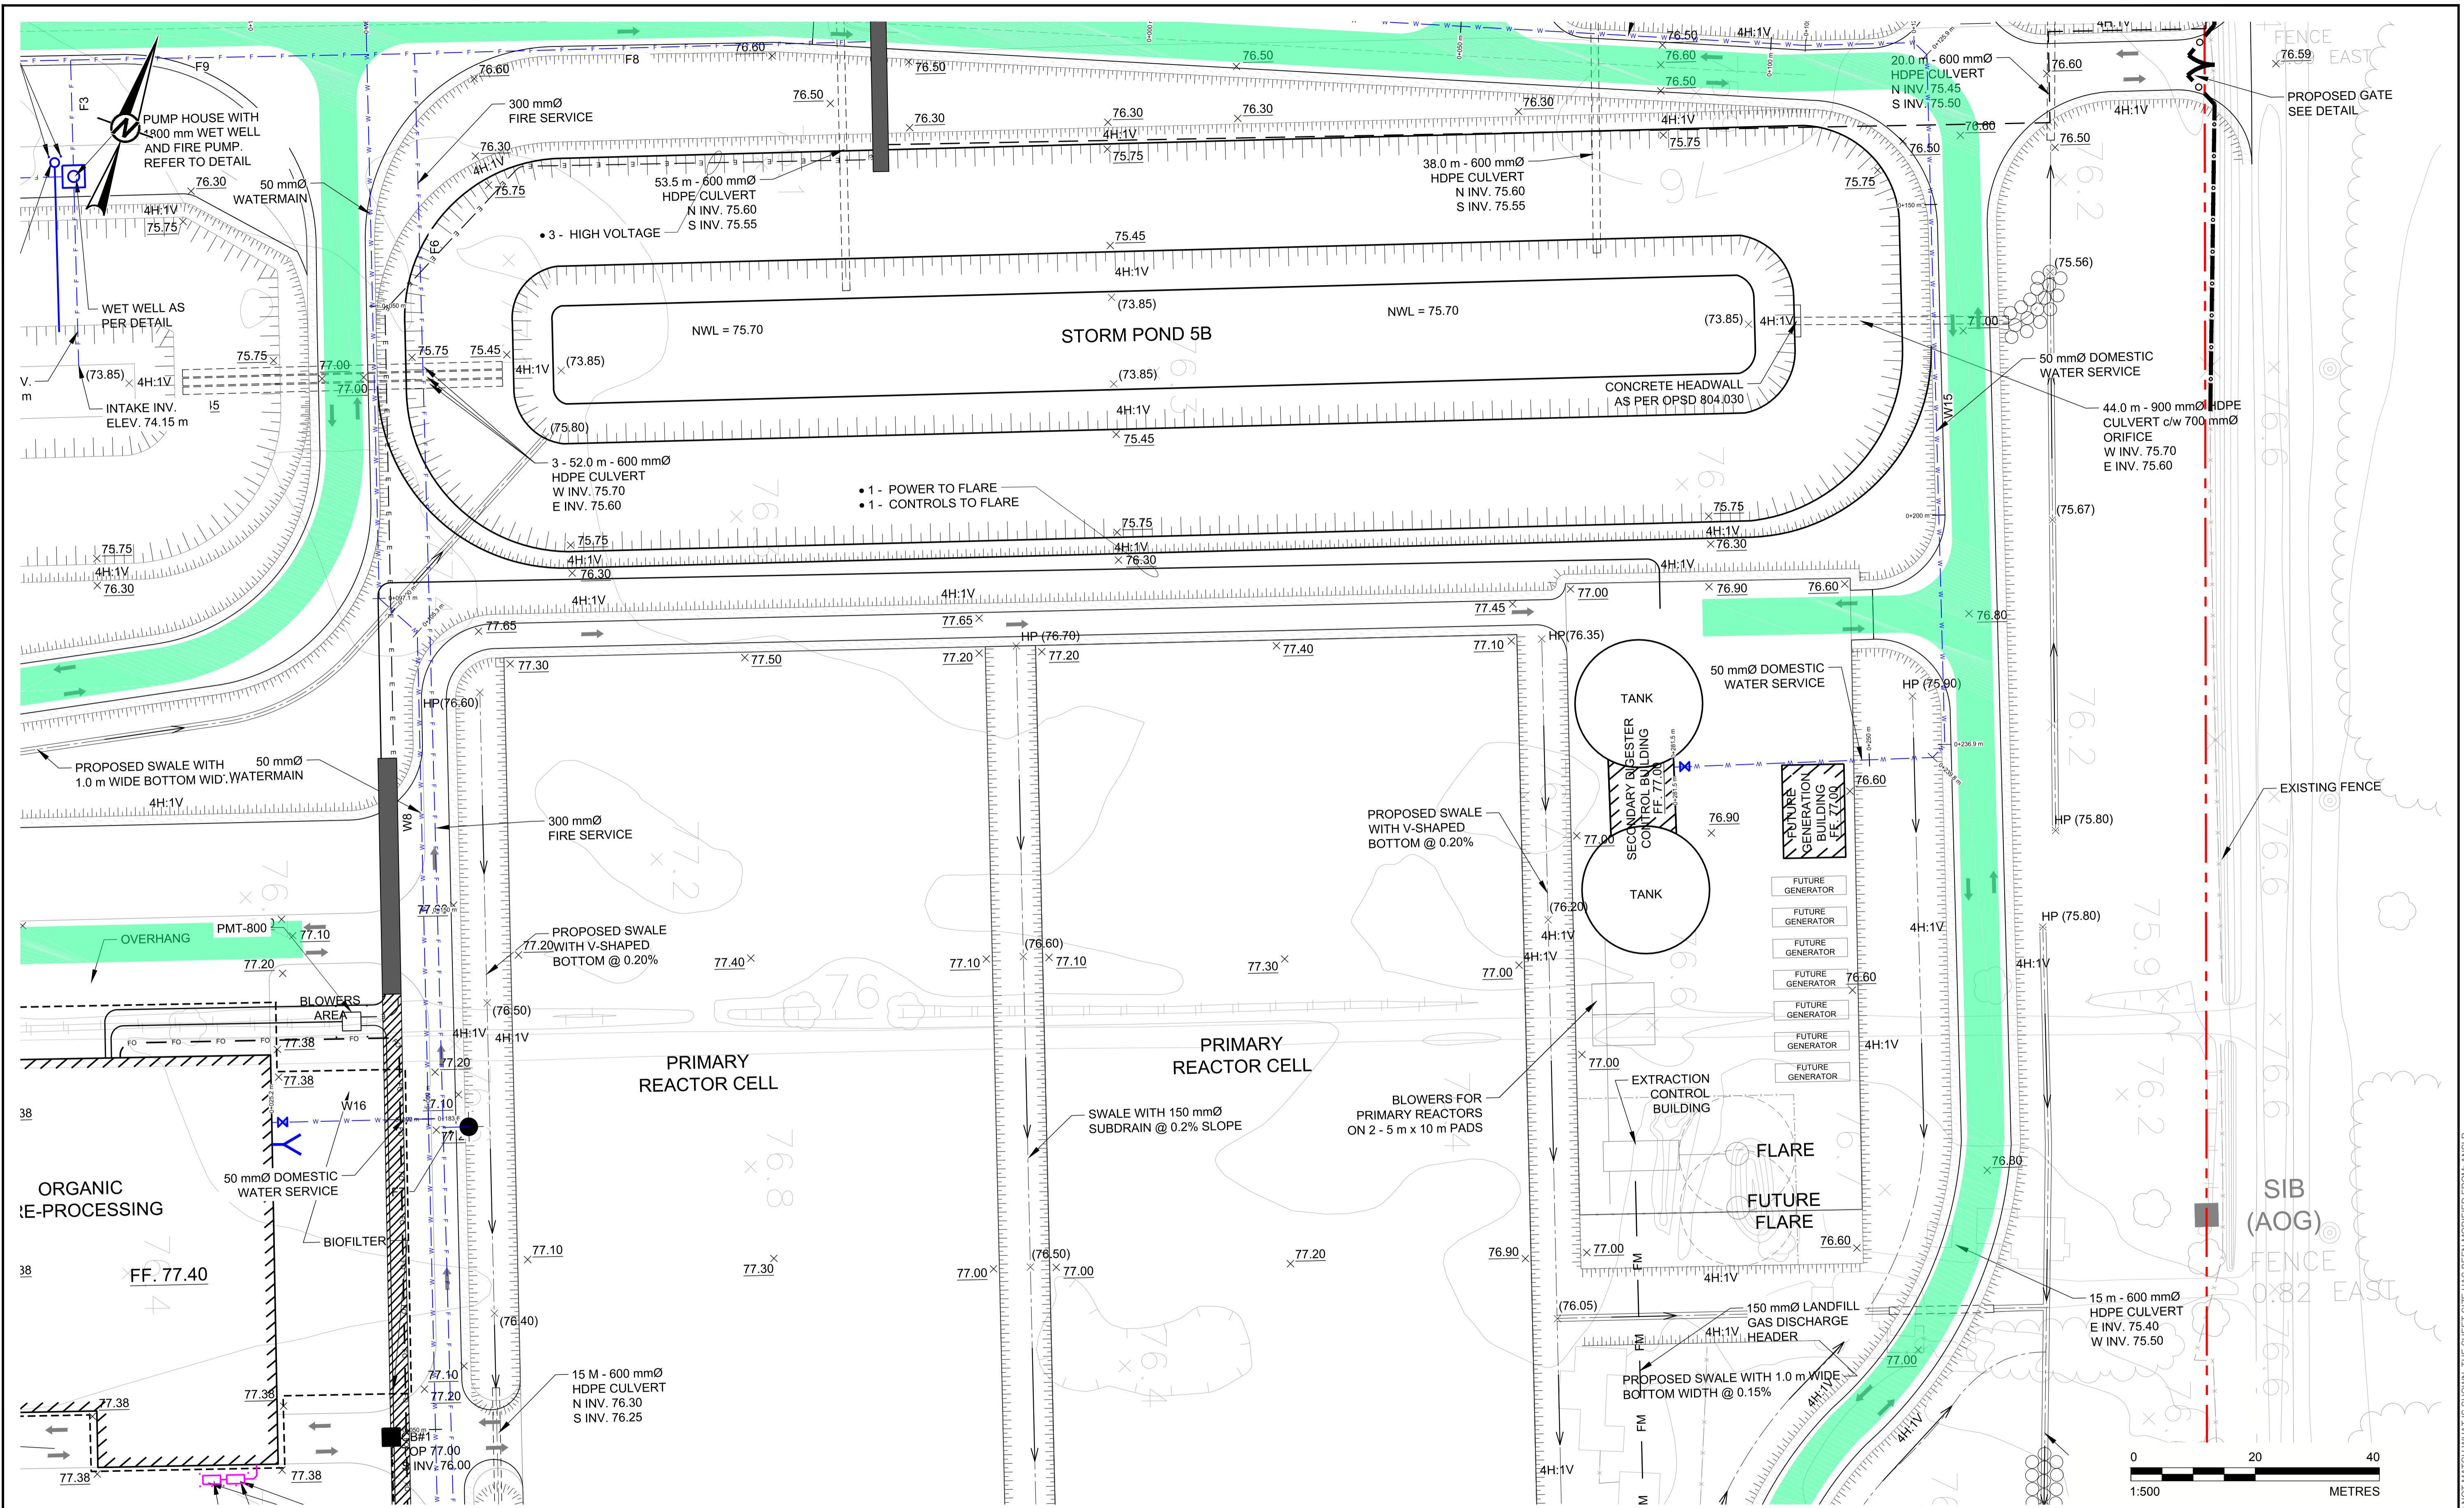

SEAL

CLIENT
 TAGGART MILLER ENVIRONMENTAL SERVICES

PROJECT
 CAPITAL REGION RESOURCE RECOVERY CENTRE


CONSULTANT



GOLDER ASSOCIATES LTD.
 1931 ROBERSON ROAD
 OTTAWA, ONTARIO
 CANADA
 (+1) (613) 592 9600
 www.golder.com

TITLE
 SITE SERVICING PLAN

PROJECT NO. 1787048 CONTROL 0007 REV. 2 of DRAWING C22

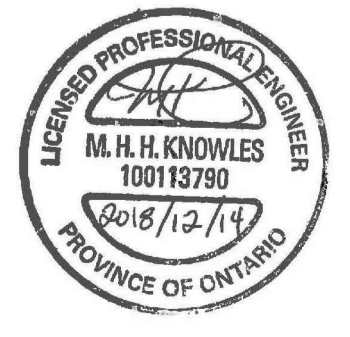

REV.	YYYY-MM-DD	DESCRIPTION	DESIGNED	PREPARED	REVIEWED	APPROVED
2	2018-12-14	REVISED FOR SITE PLAN APPROVAL	MHK	MLF	DVK	DVK
1	2018-06-15	ISSUED FOR SITE PLAN APPROVAL	MHK	MLF	DVK	DVK

IF THIS MEASUREMENT DOES NOT MATCH WHAT IS SHOWN, THE SHEET SIZE HAS BEEN MODIFIED FROM: ANSI D