


Path: g:\golder\gpc\active\active\storm\grading\plan\1787048-0006-CH-0002.dwg | Last Edited By: zsavva Date: 2018-06-14 Time: 3:00:33 PM
 Path: g:\golder\gpc\active\active\storm\grading\plan\1787048-0006-CH-0002.dwg | Last Edited By: zsavva Date: 2018-06-14 Time: 2:48:42 PM | Printed By: zsavva Date: 2018-06-14 Time: 3:00:33 PM

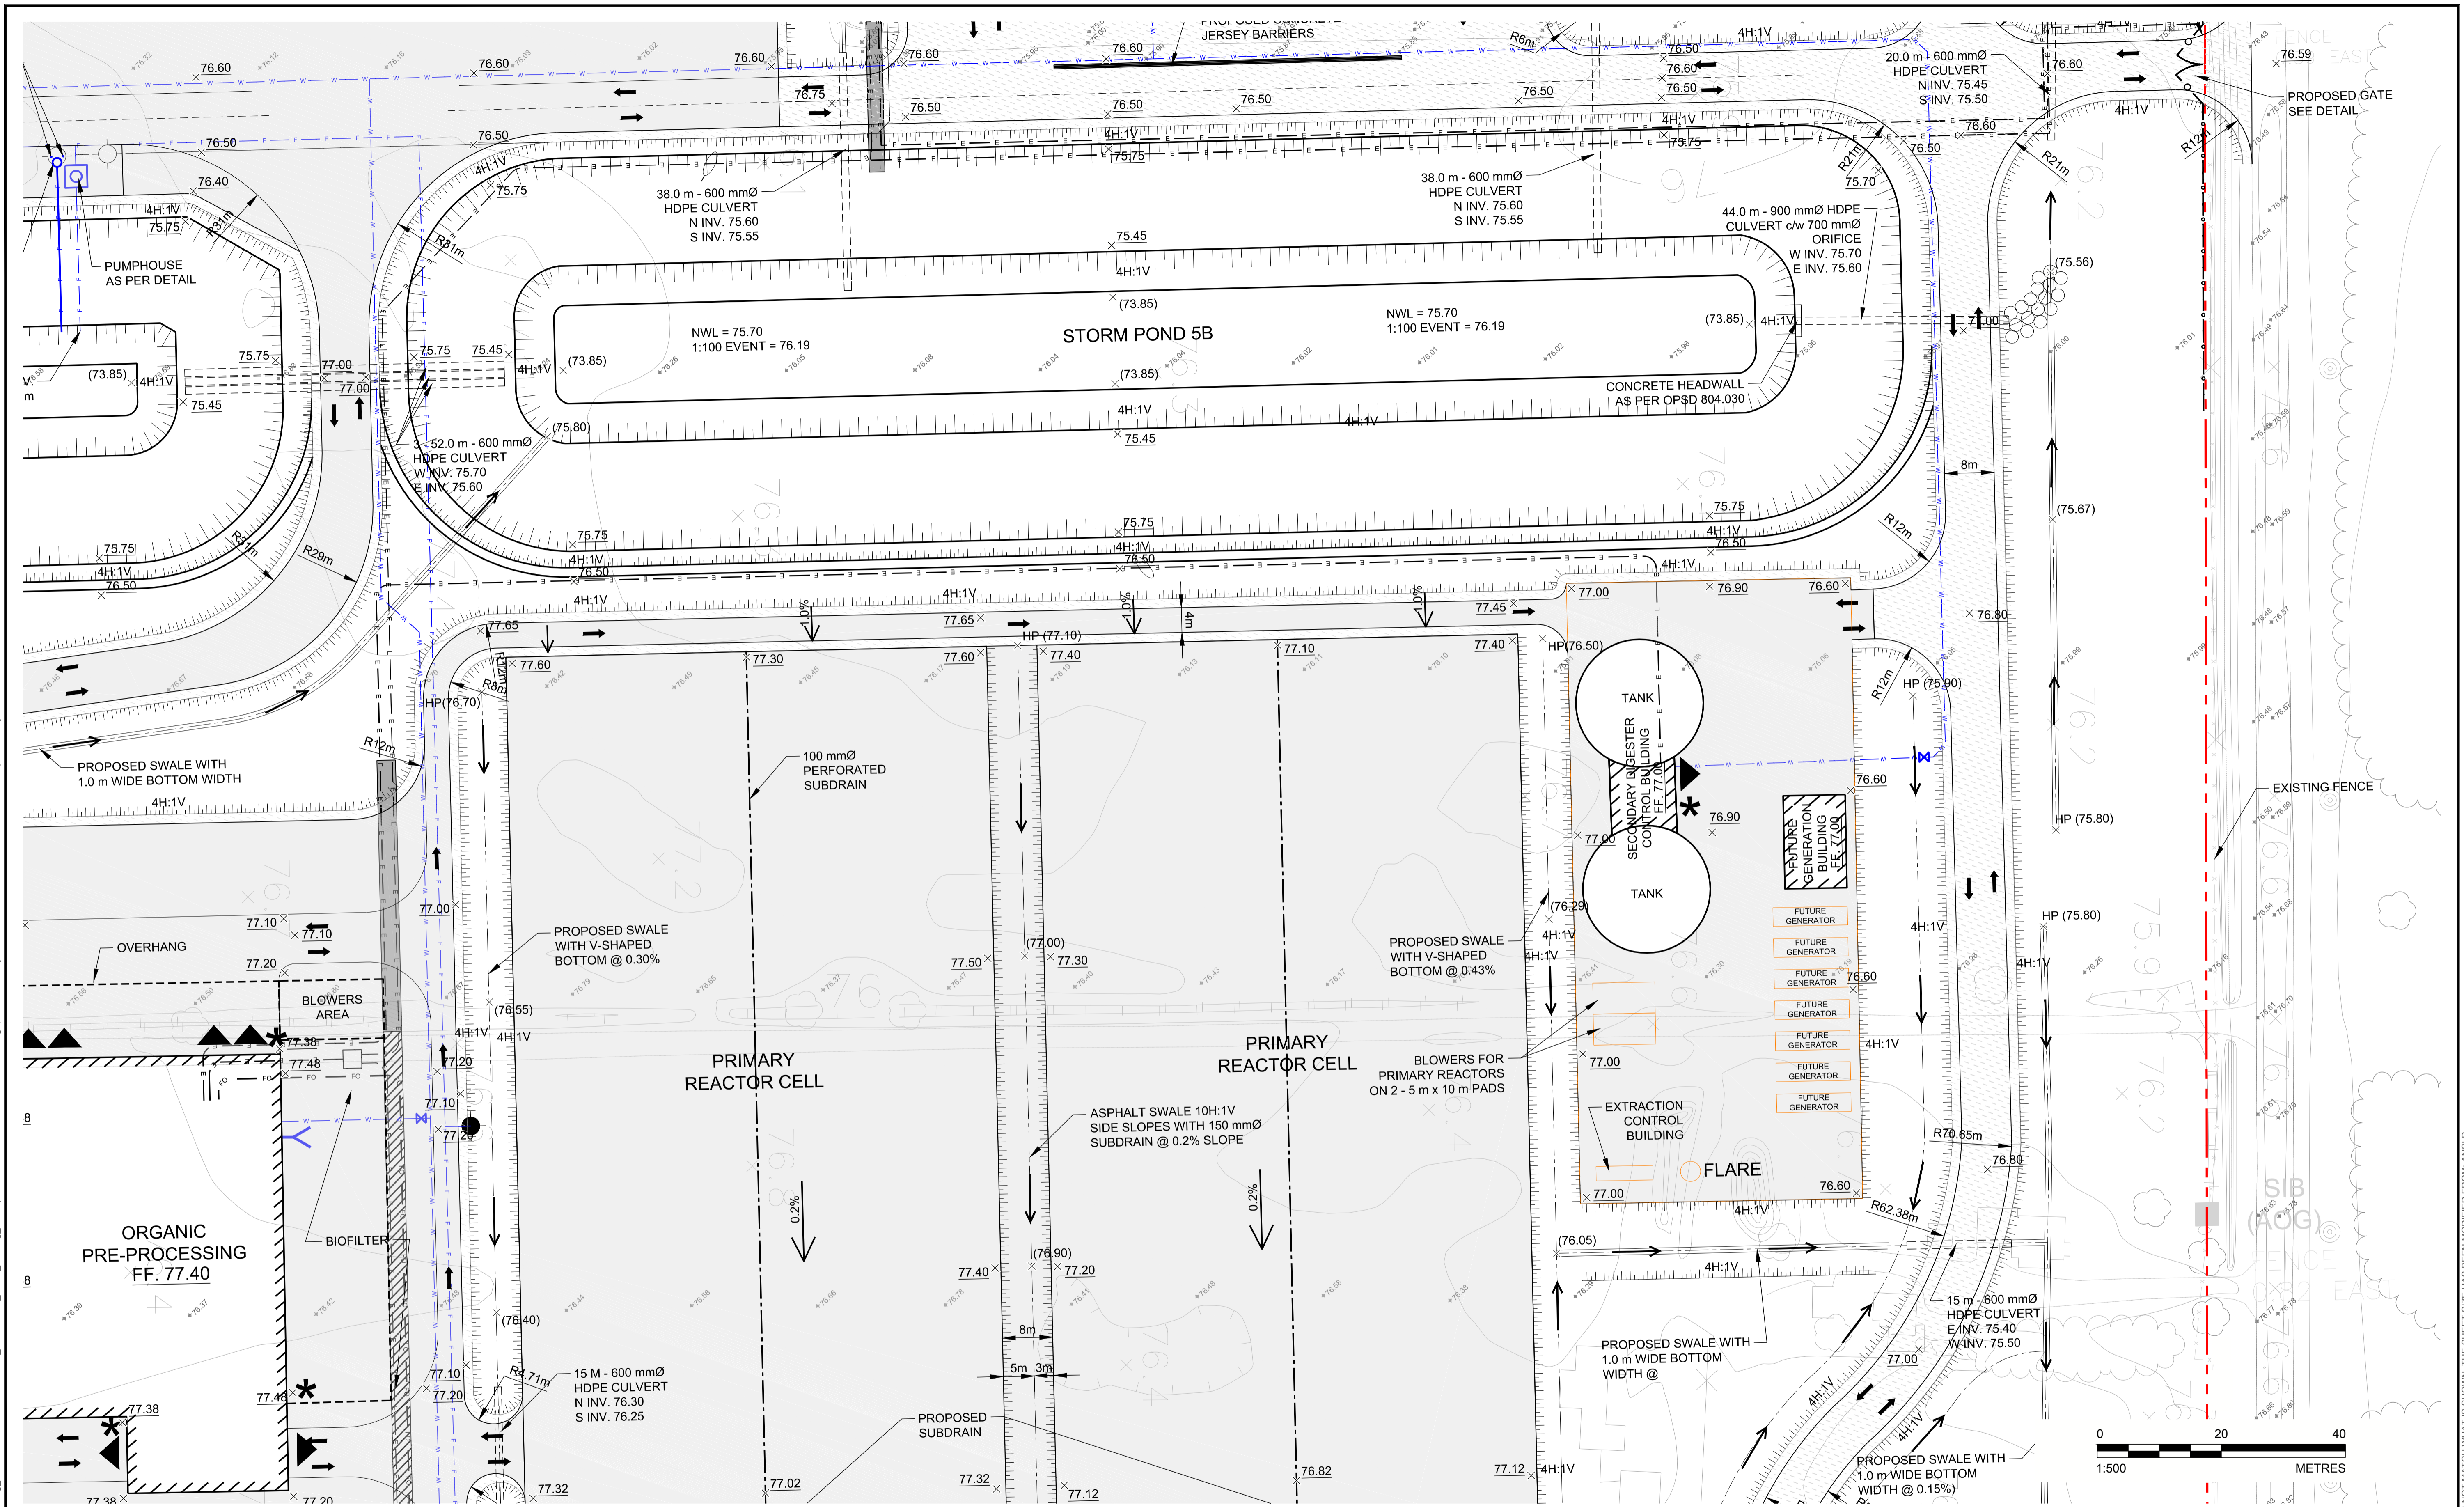

1	2018-06-15	ISSUED FOR SITE PLAN APPROVAL	MHK	MLF	MHK	DVK
REV.	YYYY-MM-DD	DESCRIPTION	DESIGNED	PREPARED	REVIEWED	APPROVED

SEAL 	CLIENT TAGGART MILLER ENVIRONMENTAL SERVICES	PROJECT CAPITAL REGION RESOURCE RECOVERY CENTRE
	CONSULTANT GOLDER ASSOCIATES LTD. 1931 ROBERSON ROAD OTTAWA, ONTARIO CANADA (+1) (613) 592 9600 www.golder.com	TITLE GRADING AND DRAINAGE PLAN
PROJECT NO. 1787048		CONTROL 0006
REV. 1 of 1		DRAWING C09

IF THIS MEASUREMENT DOES NOT MATCH WHAT IS SHOWN, THE SHEET SIZE HAS BEEN MODIFIED FROM: ANSI D