



Path: \\golder\gpc\chatawa\active\spatial\mml\m\paving\lbcrrrc\cadd\1787048\_0006\_Schem\_Ceading\_Plan | File Name: 1787048\_0006\_CV\_0002.dwg | Last Edited By: zassava, Date: 2018-12-17, Time: 1:38:47 PM | Printed By: mtegorat, Date: 2018-12-17, Time: 3:33:51 PM

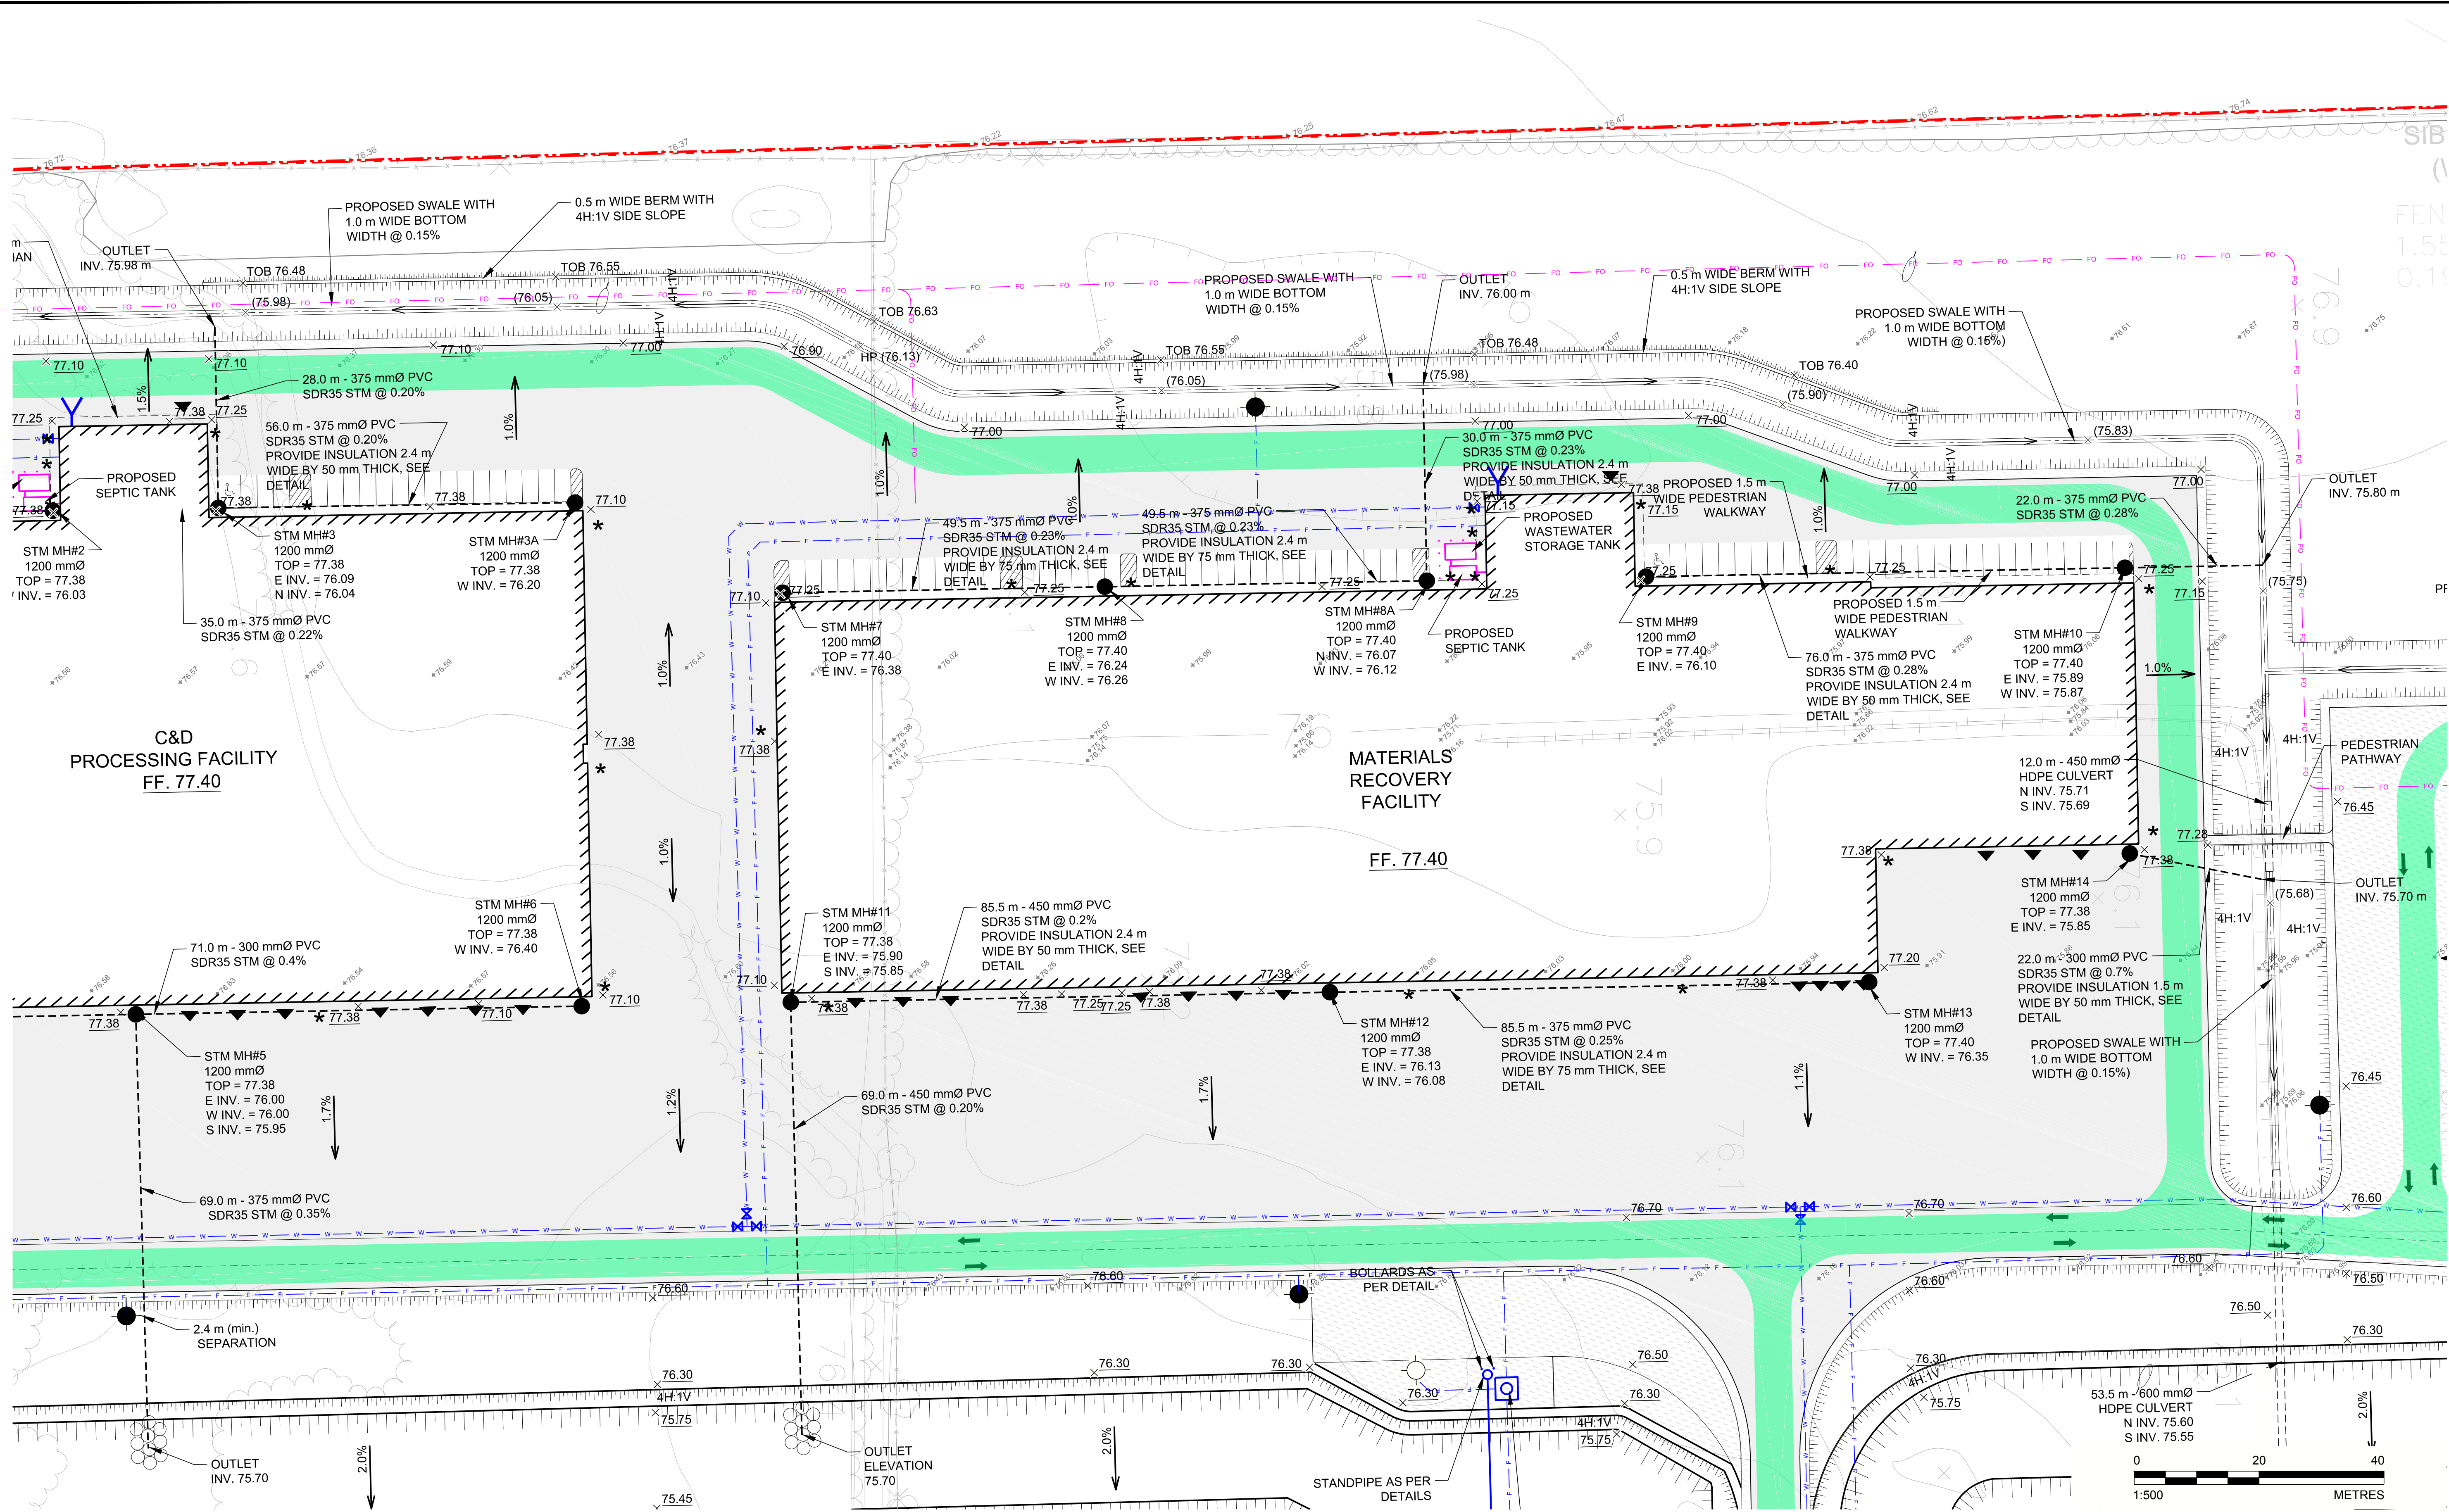

SEAL

CLIENT  
TAGGART MILLER ENVIRONMENTAL SERVICES

PROJECT  
CAPITAL REGION RESOURCE RECOVERY CENTRE

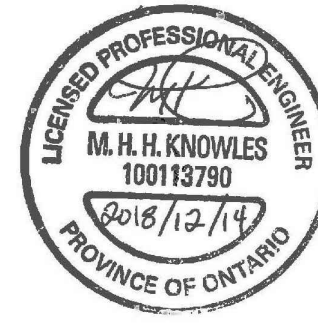

CONSULTANT



GOLDER ASSOCIATES LTD.  
1931 ROBERSON ROAD  
OTTAWA, ONTARIO  
CANADA  
[+1] (613) 592 9600  
www.golder.com

TITLE  
GRADING AND DRAINAGE PLAN

REV.	YYYY-MM-DD	DESCRIPTION	DESIGNED	PREPARED	REVIEWED	APPROVED
2	2018-12-14	REVISED FOR SITE PLAN APPROVAL	MHK	MLF	DVK	DVK
1	2018-06-15	ISSUED FOR SITE PLAN APPROVAL	MHK	MLF	DVK	DVK

PROJECT NO.	CONTROL	REV.	of	DRAWING
1787048	0006	2		C04

25 mm IF THIS MEASUREMENT DOES NOT MATCH WHAT IS SHOWN, THE SHEET SIZE HAS BEEN MODIFIED FROM: ANSI D