


Path: g:\golder\gpc\ch06\ch06_0006_SitePlan.dwg | File Name: 1787048-0006-CH-0002.dwg | Last Edited By: zsaava | Date: 2018-12-17 | Time: 1:38:47 PM | Printed By: zsaava | Date: 2018-12-17 | Time: 3:08:00 PM

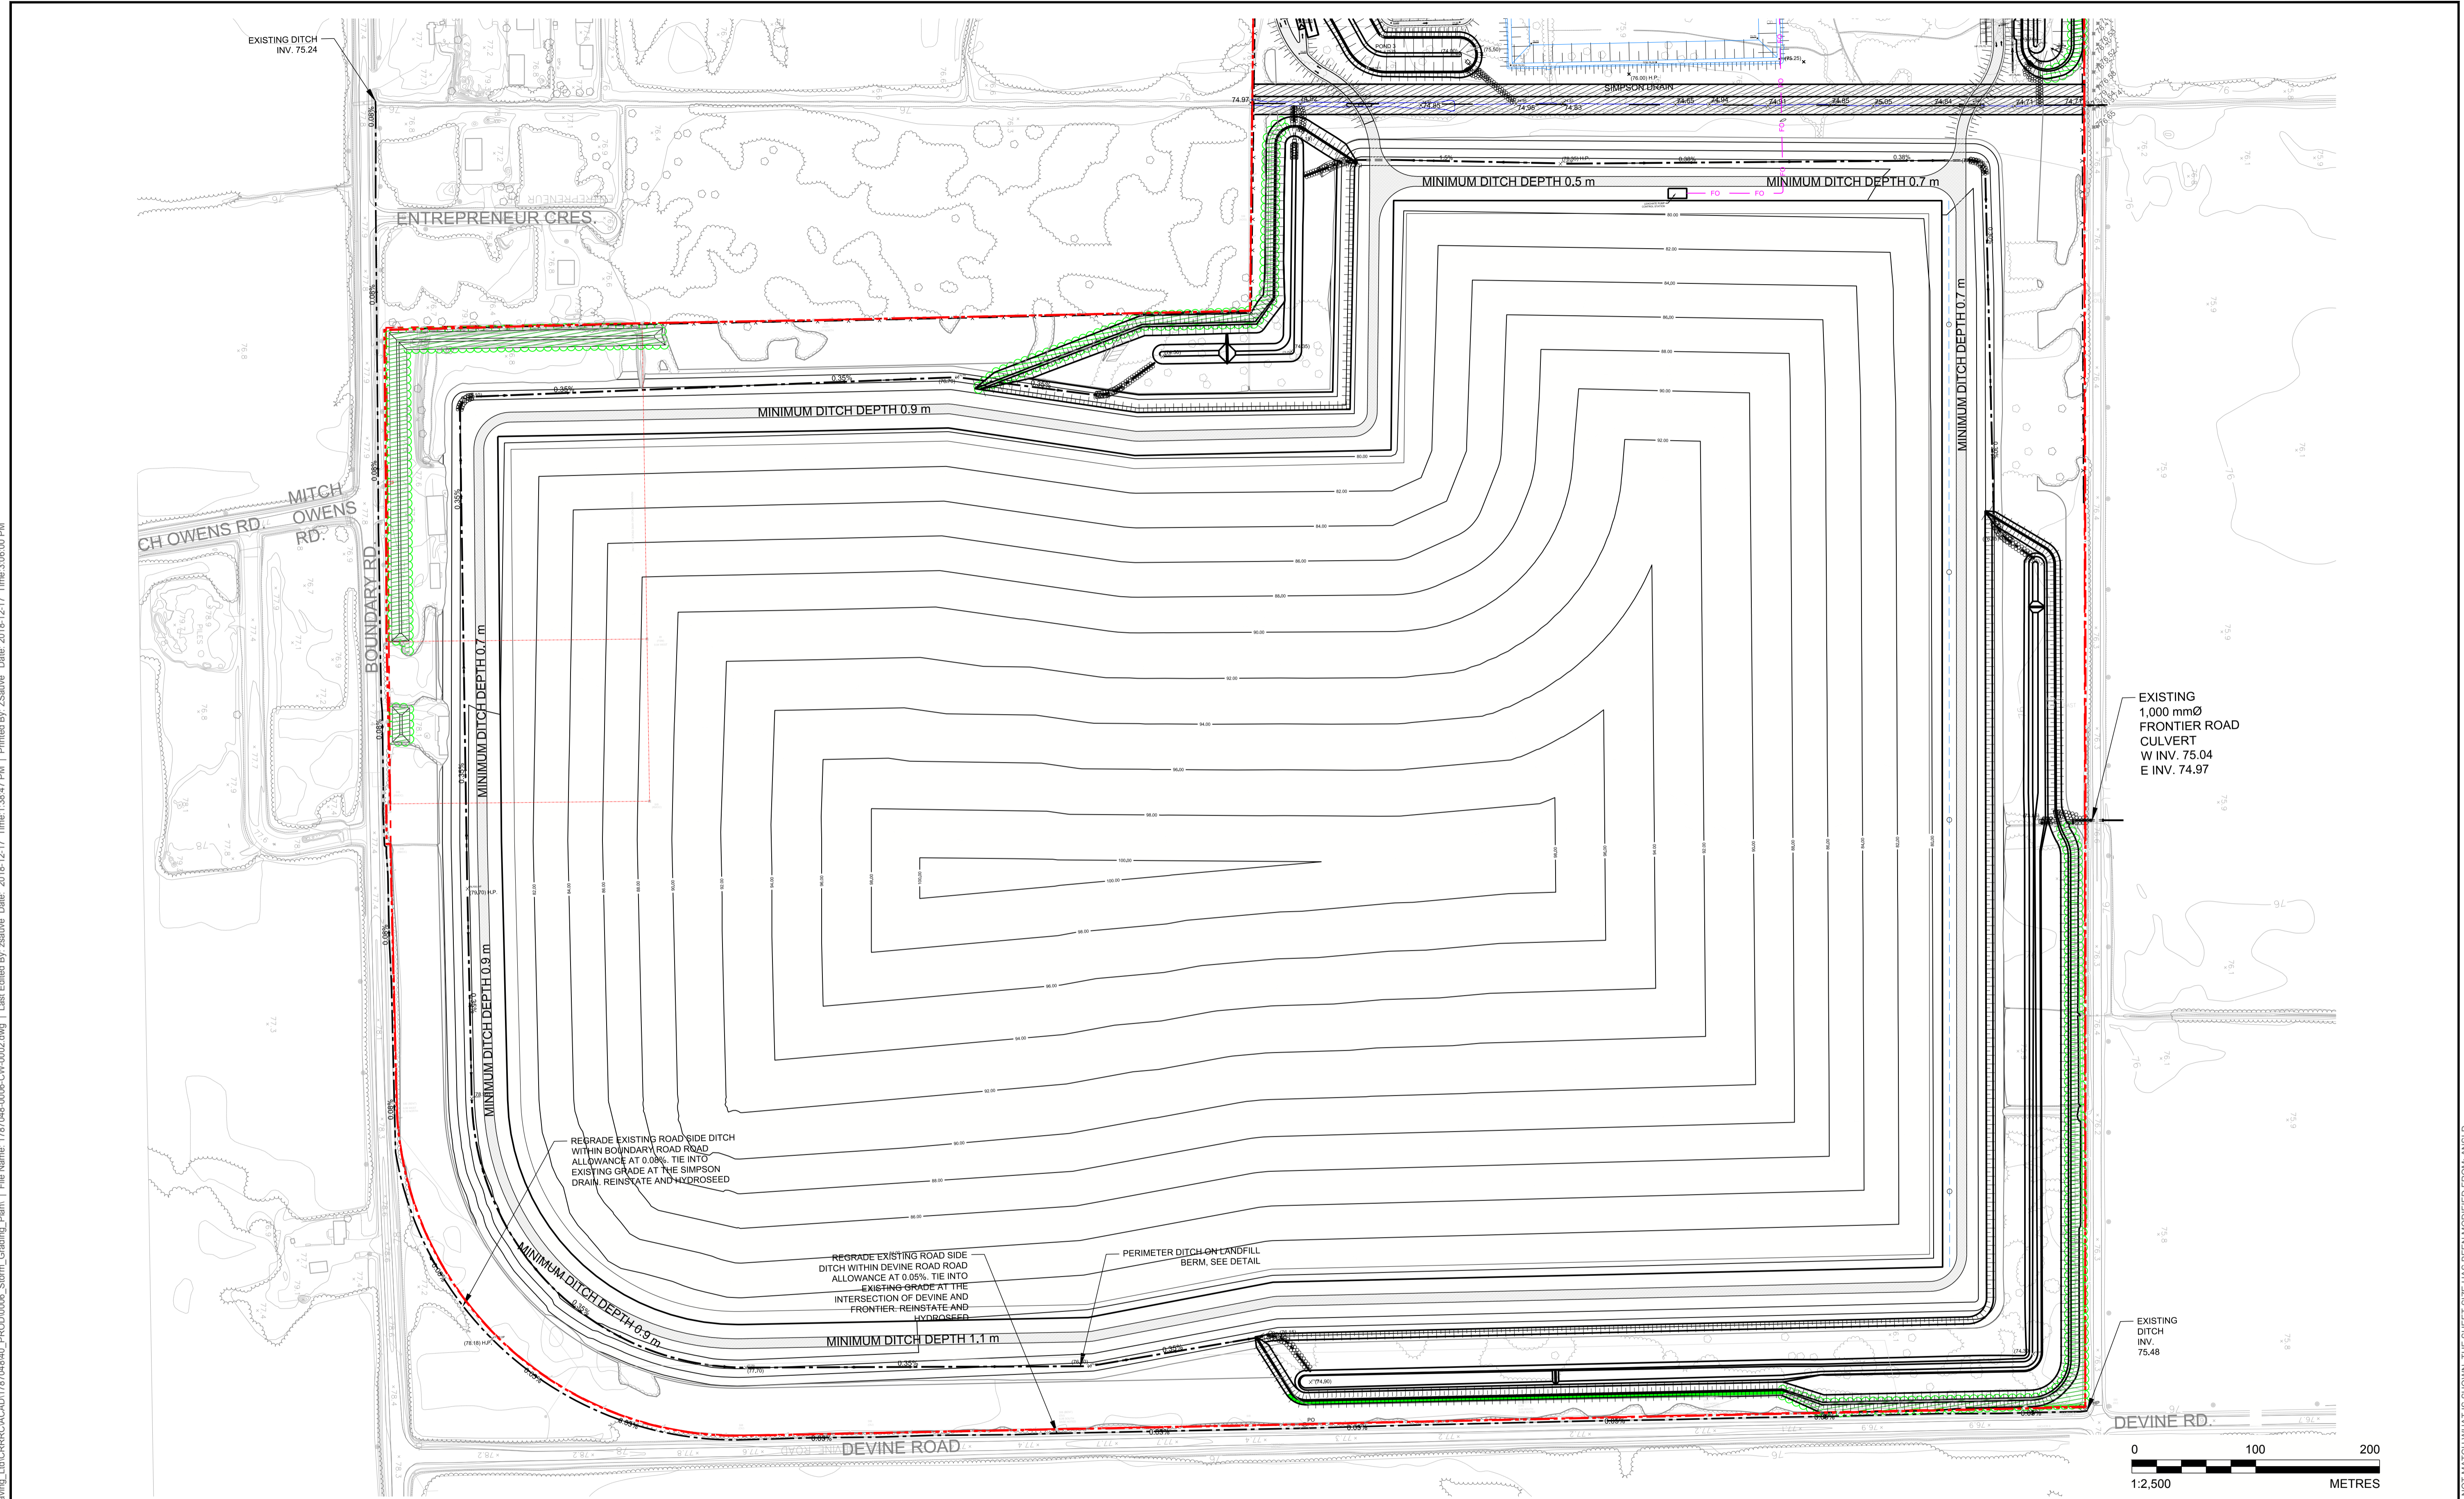

SEAL

CLIENT
TAGGART MILLER ENVIRONMENTAL SERVICES

CONSULTANT

GOLDER ASSOCIATES LTD.
1931 ROBERSON ROAD
OTTAWA, ONTARIO
CANADA
[+1] (613) 592 9600
www.golder.com

PROJECT
CAPITAL REGION RESOURCE RECOVERY CENTRE

TITLE
GRADING AND DRAINAGE PLAN OF SOUTH PART

PROJECT NO. 1787048 CONTROL 0006 REV. 2 of DRAWING C14

IF THIS MEASUREMENT DOES NOT MATCH WHAT IS SHOWN, THE SHEET SIZE HAS BEEN MODIFIED FROM: ANSI D 25 mm