
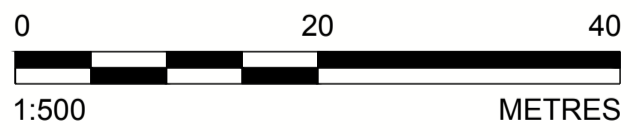


Path: g:\golder\gpc\chatawa\active\spatial\miller_paving\ltd\crrrc\cadd\1787048\007_servicing_plan\1 File Name: 1787048-0007_C19-0003.dwg | Last Edited By: mfoget | Printed By: mfoget | Date: 2018-06-15 Time: 10:45:20 AM
 Path: g:\golder\gpc\chatawa\active\spatial\miller_paving\ltd\crrrc\cadd\1787048\007_servicing_plan\1 File Name: 1787048-0007_C19-0003.dwg | Last Edited By: mfoget | Date: 2018-06-15 Time: 10:36:27 AM | Printed By: mfoget | Date: 2018-06-15 Time: 10:45:20 AM

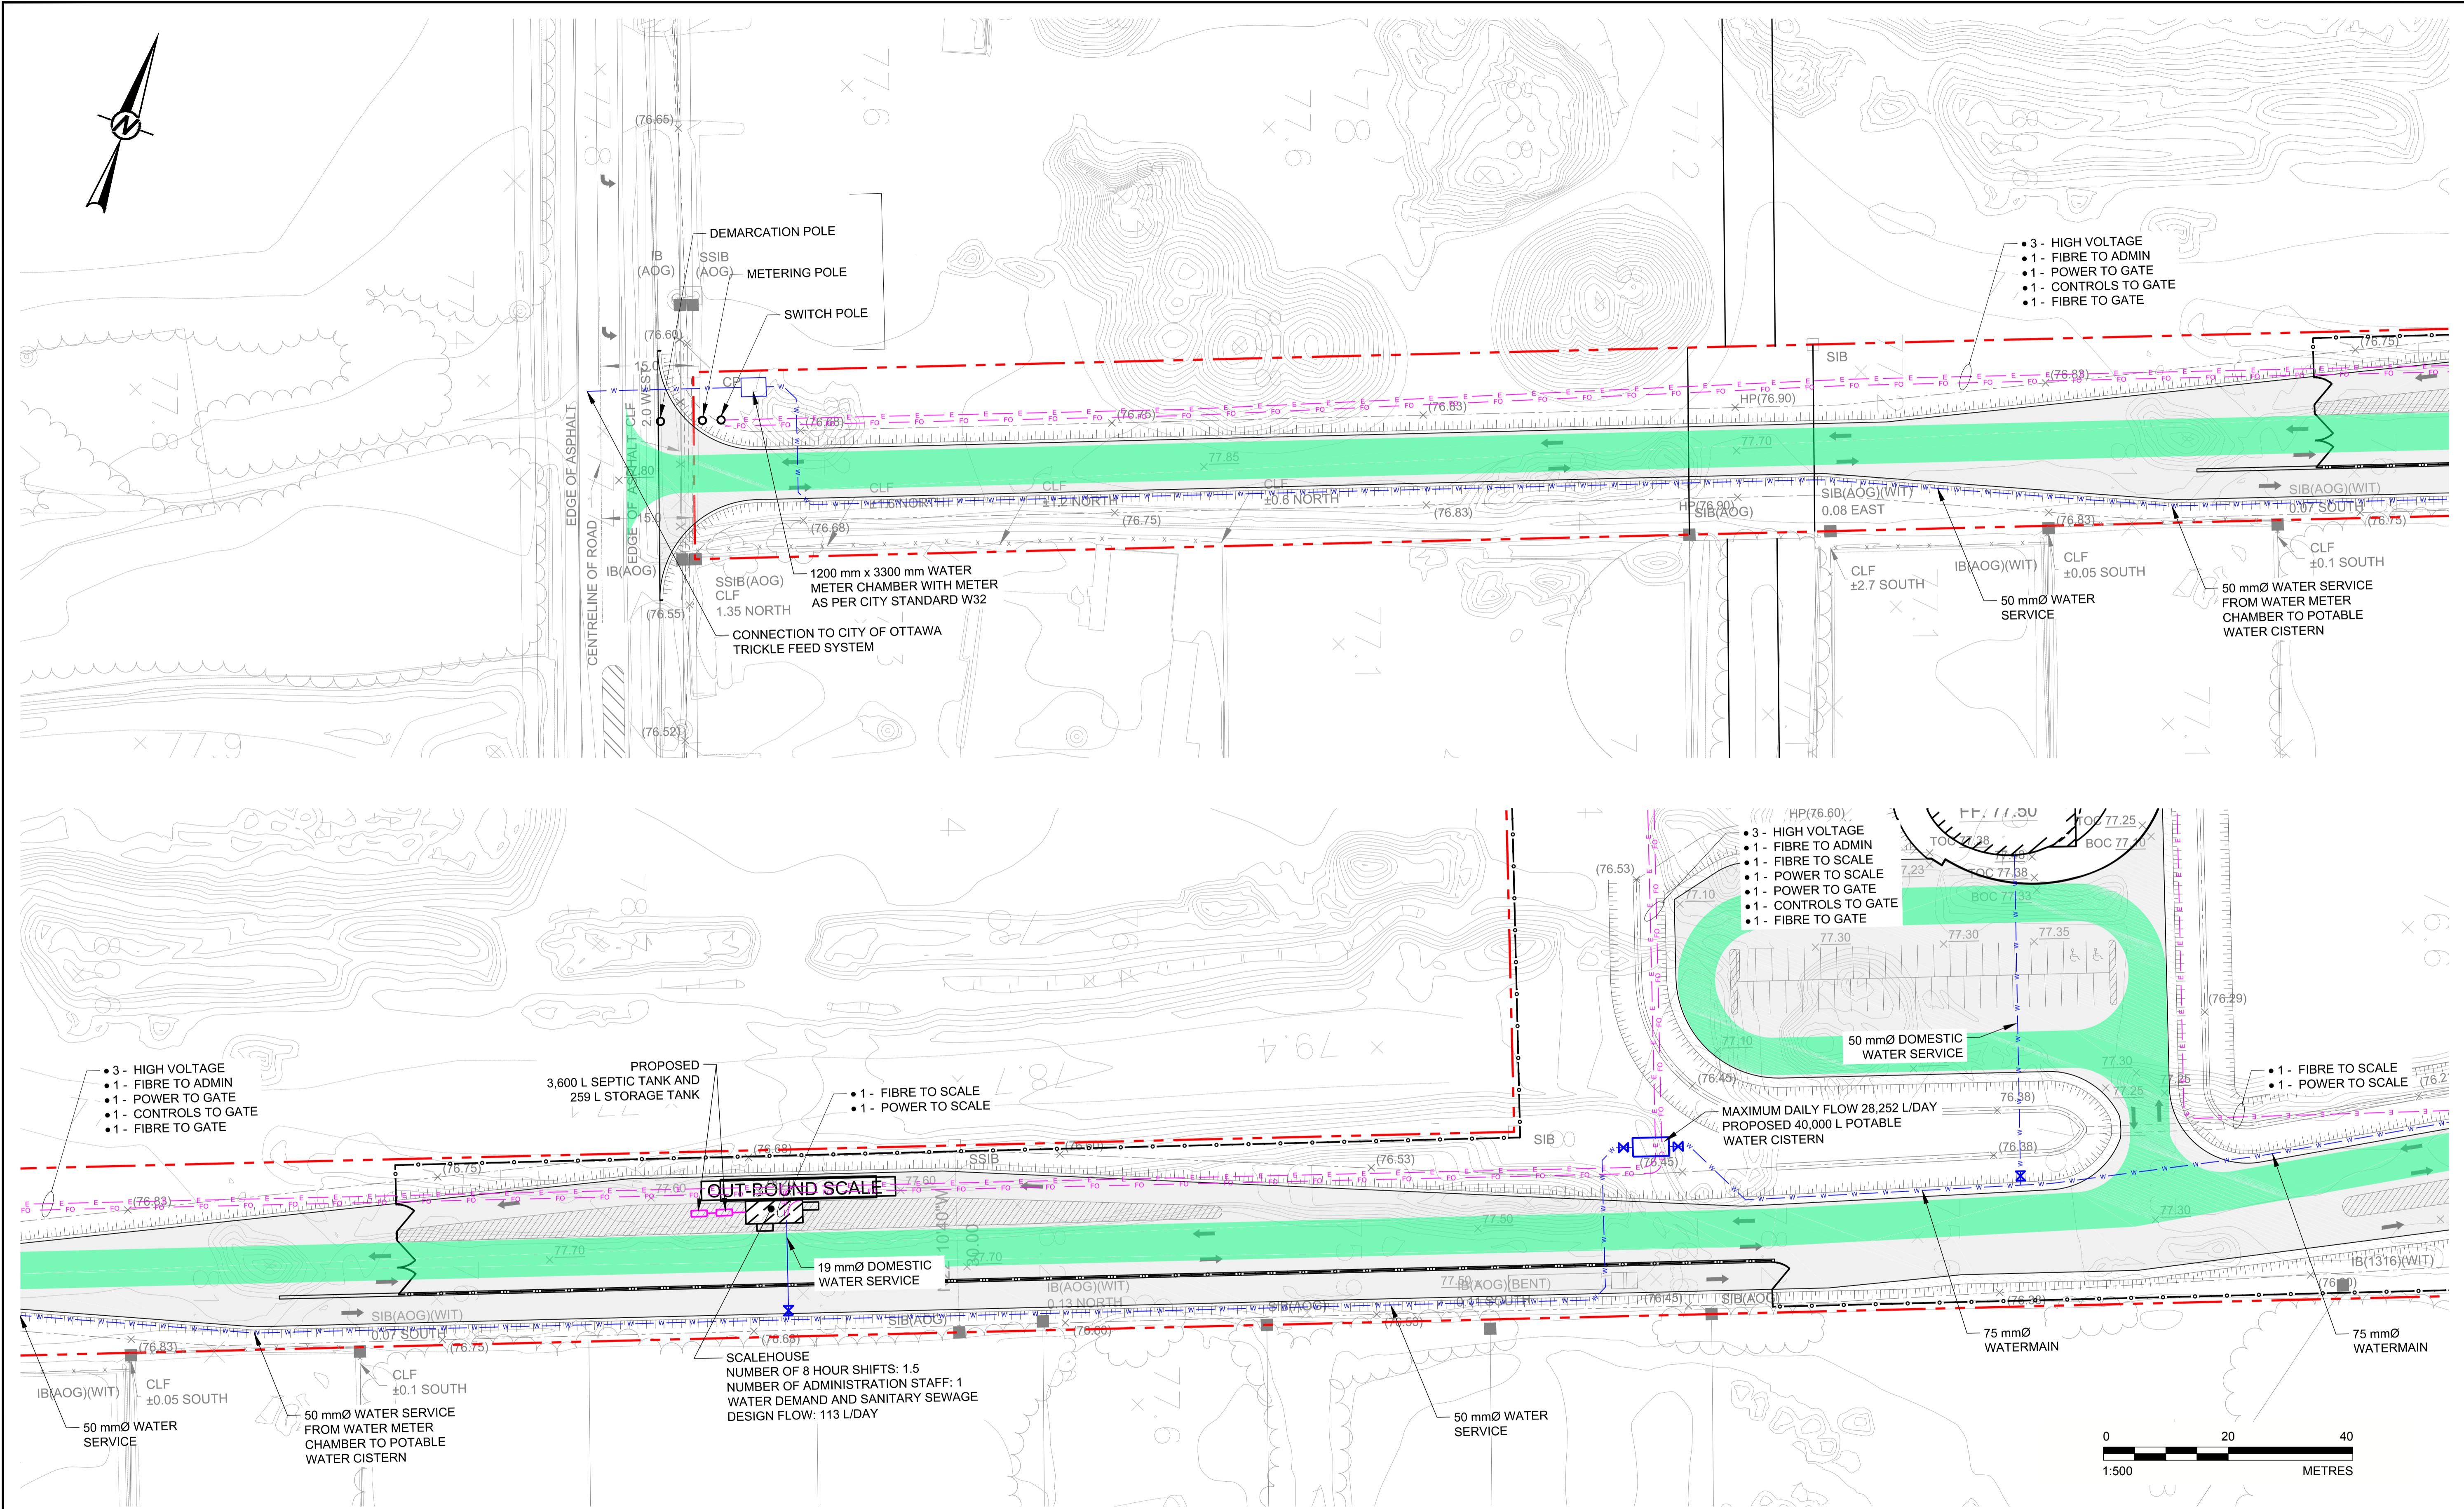

SEAL		CLIENT TAGGART MILLER ENVIRONMENTAL SERVICES		PROJECT CAPITAL REGION RESOURCE RECOVERY CENTRE	
		CONSULTANT 		TITLE SITE SERVICING PLAN	
1 2018-06-15 ISSUED FOR SITE PLAN APPROVAL REV. YYYY-MM-DD DESCRIPTION		SWT MLF MHK DVK DESIGNED PREPARED REVIEWED APPROVED		PROJECT NO. CONTROL REV. of DRAWING 1787048 0007 1 C19	

IF THIS MEASUREMENT DOES NOT MATCH WHAT IS SHOWN, THE SHEET SIZE HAS BEEN MODIFIED FROM: ANSI D