


Path: g:\golder\gpc\chateau\active\spatial\miller_paving\paving_ldr\CRRC\CAD\1787048_006_Schem_Ceading_Plan1 File Name: 1787048_006_Schem_Ceading_Plan1.dwg | Last Edited By: zsaava Date: 2018-06-14 Time: 2:42 PM | Printed By: zsaava Date: 2018-06-14 Time: 3:00:13 PM

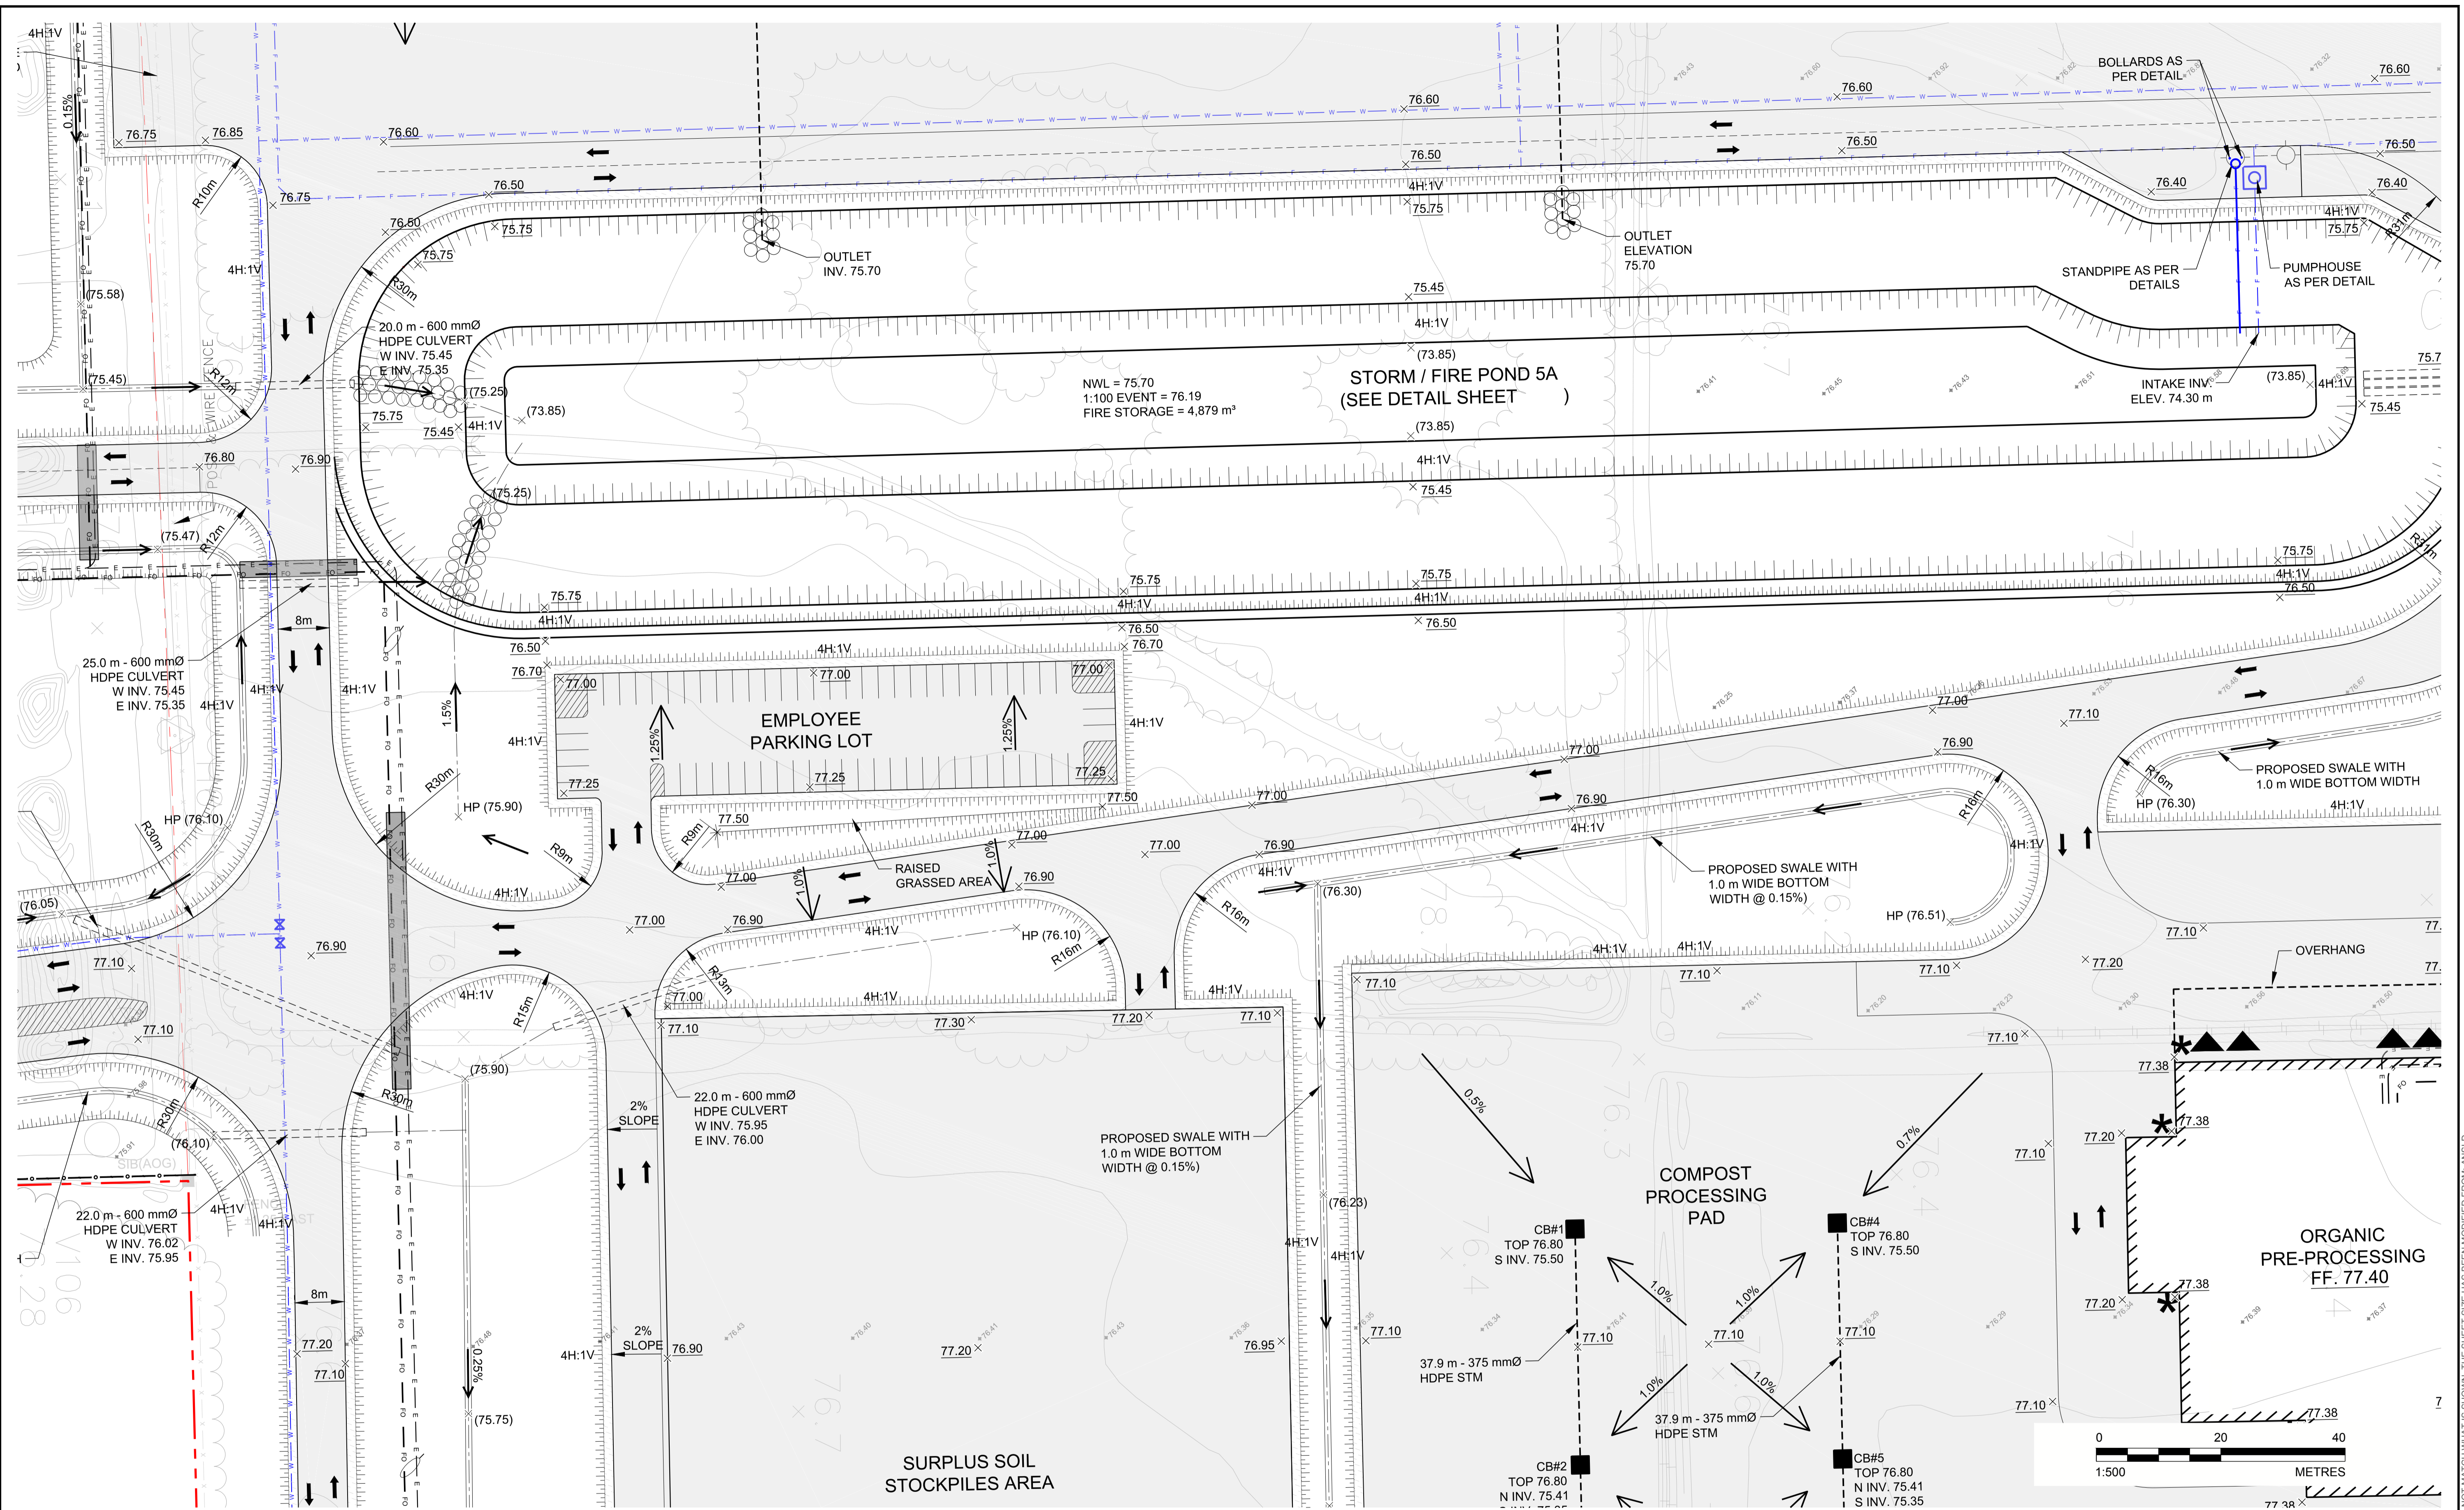

1	2018-06-15	ISSUED FOR SITE PLAN APPROVAL	MHK	MLF	MHK	DVK
REV.	YYYY-MM-DD	DESCRIPTION	DESIGNED	PREPARED	REVIEWED	APPROVED

SEAL

CLIENT
TAGGART MILLER ENVIRONMENTAL SERVICES

PROJECT
CAPITAL REGION RESOURCE RECOVERY CENTRE

CONSULTANT
GOLDER

GOLDER ASSOCIATES LTD.
1931 ROBERSON ROAD
OTTAWA, ONTARIO
CANADA
[+1] (613) 592 9600
www.golder.com

TITLE
GRADING AND DRAINAGE PLAN

PROJECT NO.
1787048

CONTROL
0006

REV. of DRAWING
1 of C08

IF THIS MEASUREMENT DOES NOT MATCH WHAT IS SHOWN, THE SHEET SIZE HAS BEEN MODIFIED FROM: ANSI D
25 mm