


Path: g:\golder\gpc\chawna\active\spatial\miller_paving\ltd\crrrc\cadd\1787048_006_Proposed_Ceading_Plan | File Name: 1787048_006_CH-C002.dwg | Last Edited By: zsavau | Printed By: zsavau | Date: 2018-06-14 | Time: 2:57:52 PM

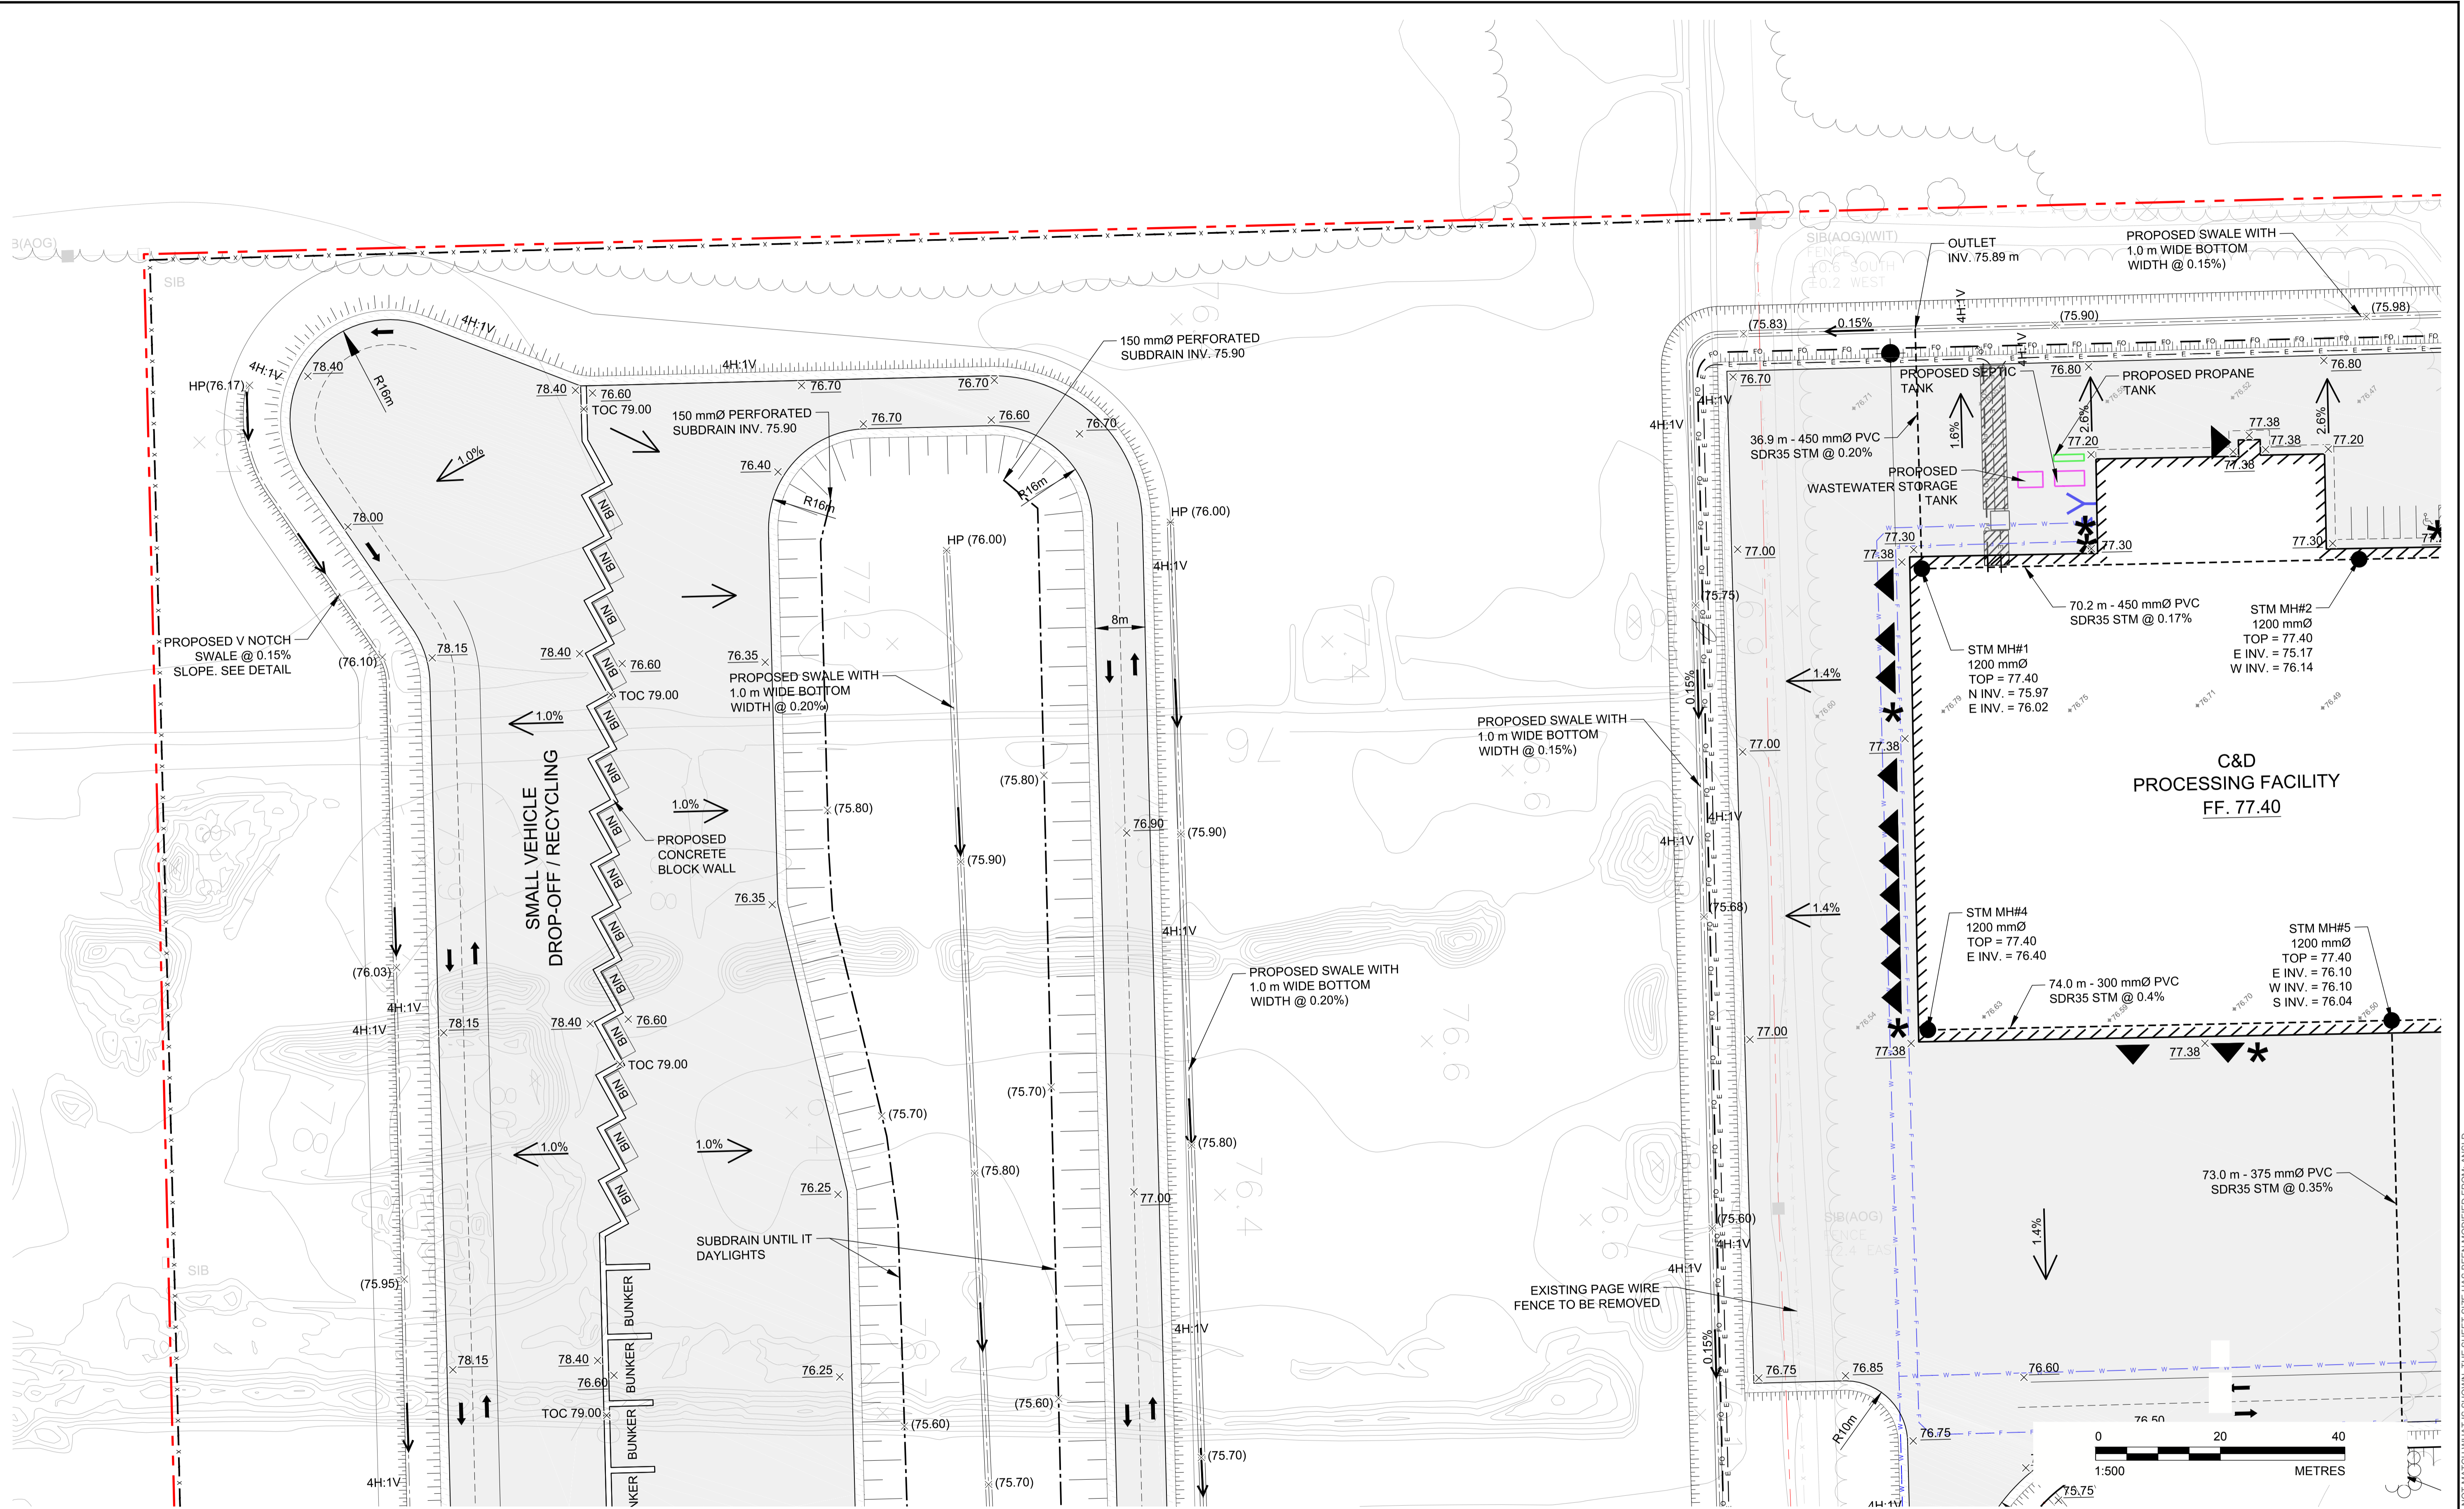

SEAL

CLIENT
TAGGART MILLER ENVIRONMENTAL SERVICES

PROJECT
CAPITAL REGION RESOURCE RECOVERY CENTRE



GOLDER ASSOCIATES LTD.
1931 ROBERSON ROAD
OTTAWA, ONTARIO
CANADA
[+1] (613) 592 9600
www.golder.com

TITLE
GRADING AND DRAINAGE PLAN

1	2018-06-15	ISSUED FOR SITE PLAN APPROVAL	MHK	MLF	MHK	DVK
REV.	YYYY-MM-DD	DESCRIPTION	DESIGNED	PREPARED	REVIEWED	APPROVED

PROJECT NO.	CONTROL	REV.	of	DRAWING
1787048	0006	1		C02

IF THIS MEASUREMENT DOES NOT MATCH WHAT IS SHOWN, THE SHEET SIZE HAS BEEN MODIFIED FROM: ANSI D