


Path: \\golder\gpc\chicago\active\spatial\mml\miller_paving\l16\CRRC\ACAD\1787048\007_CIV\003.dwg | File Name: 1787048-007_CIV_003.dwg | Last Edited By: mfozgat | Printed By: mfozgat | Date: 2018-06-15 | Time: 10:36:27 AM | Printed Date: 2018-06-15 | Time: 10:47:02 AM

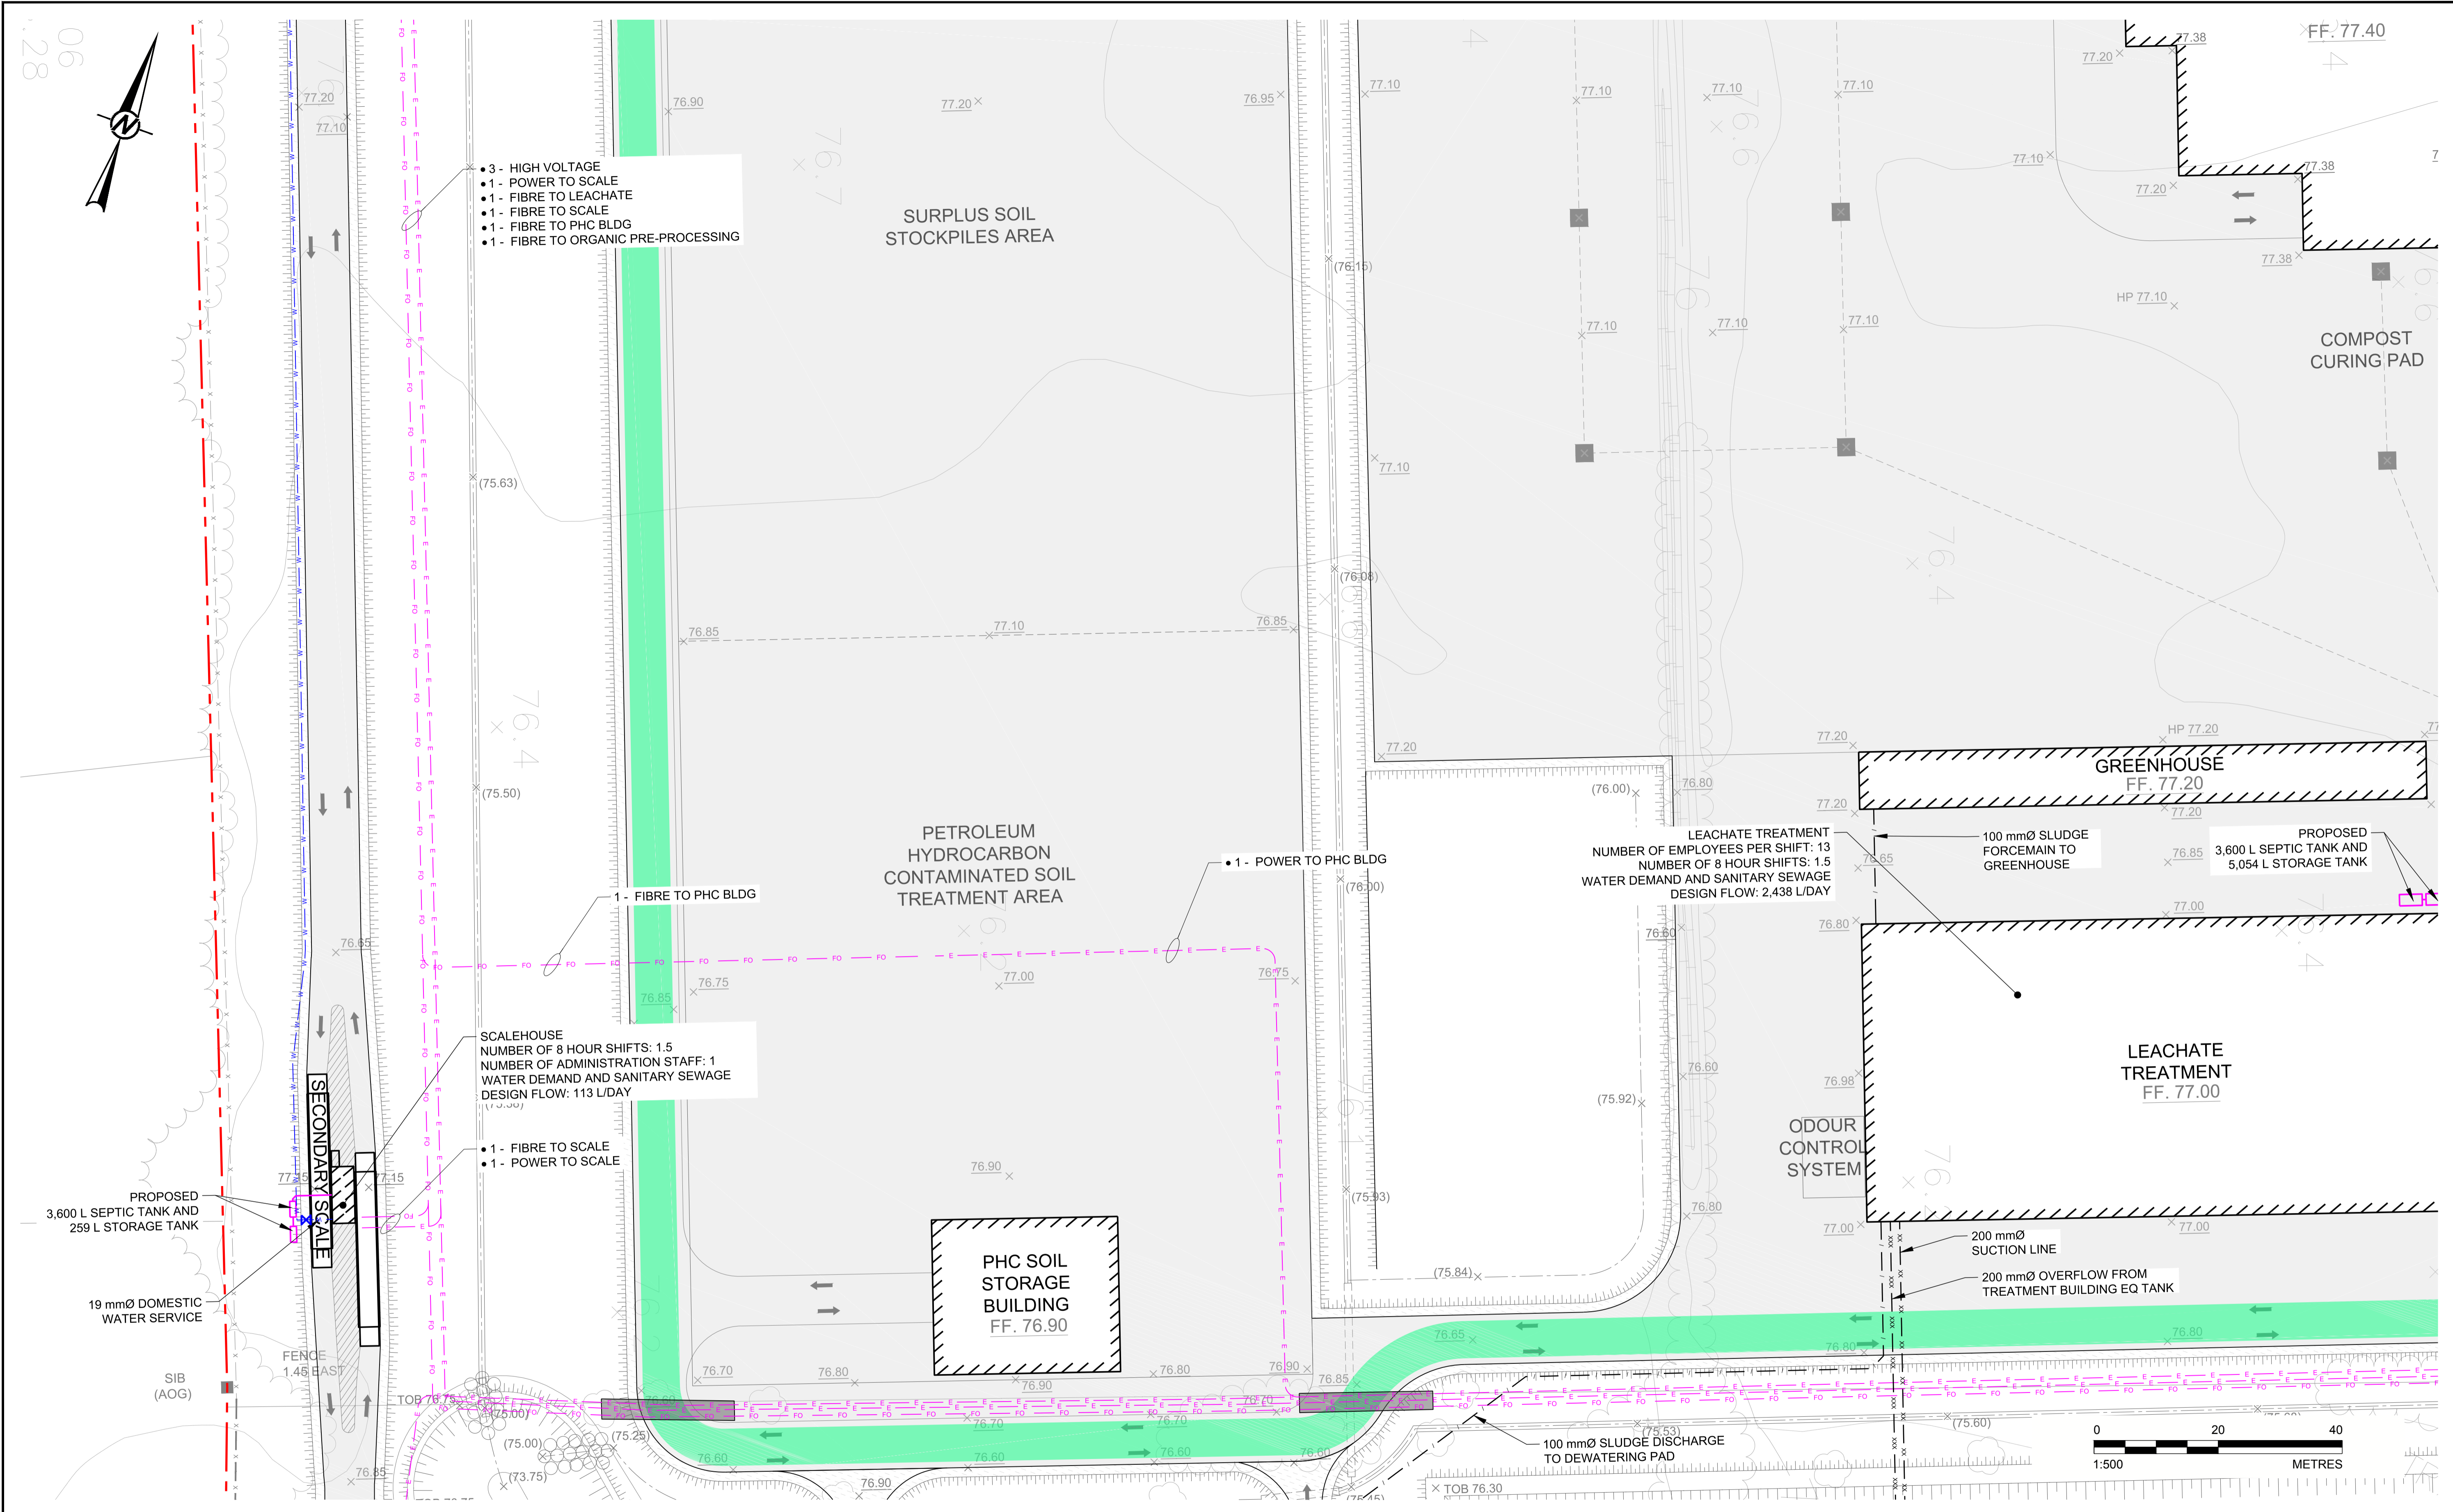

SEAL

CLIENT
TAGGART MILLER ENVIRONMENTAL SERVICES

PROJECT
CAPITAL REGION RESOURCE RECOVERY CENTRE



CONSULTANT



GOLDER ASSOCIATES LTD.
1931 ROBERSON ROAD
OTTAWA, ONTARIO
CANADA
[+1] (613) 592 9600
www.golder.com

TITLE
SITE SERVICING PLAN

PROJECT NO. 1787048 CONTROL 0007 REV. 1 of DRAWING C23

REV.	DATE	DESCRIPTION	DESIGNED	PREPARED	REVIEWED	APPROVED
1	2018-06-15	ISSUED FOR SITE PLAN APPROVAL	SWT	MLF	MHK	DVK
			DESIGNED	PREPARED	REVIEWED	APPROVED

IF THIS MEASUREMENT DOES NOT MATCH WHAT IS SHOWN, THE SHEET SIZE HAS BEEN MODIFIED FROM: ANSI D