


Path: \\golder-gp\gpc\dwg\active\spatial\miller_paving\1787048-0007\1787048-0007_CIV-0003.dwg | Last Edited By: zsave Date: 2018-12-17 Time: 3:42:33 PM | Printed By: zsave Date: 2018-12-17 Time: 3:52:42 PM

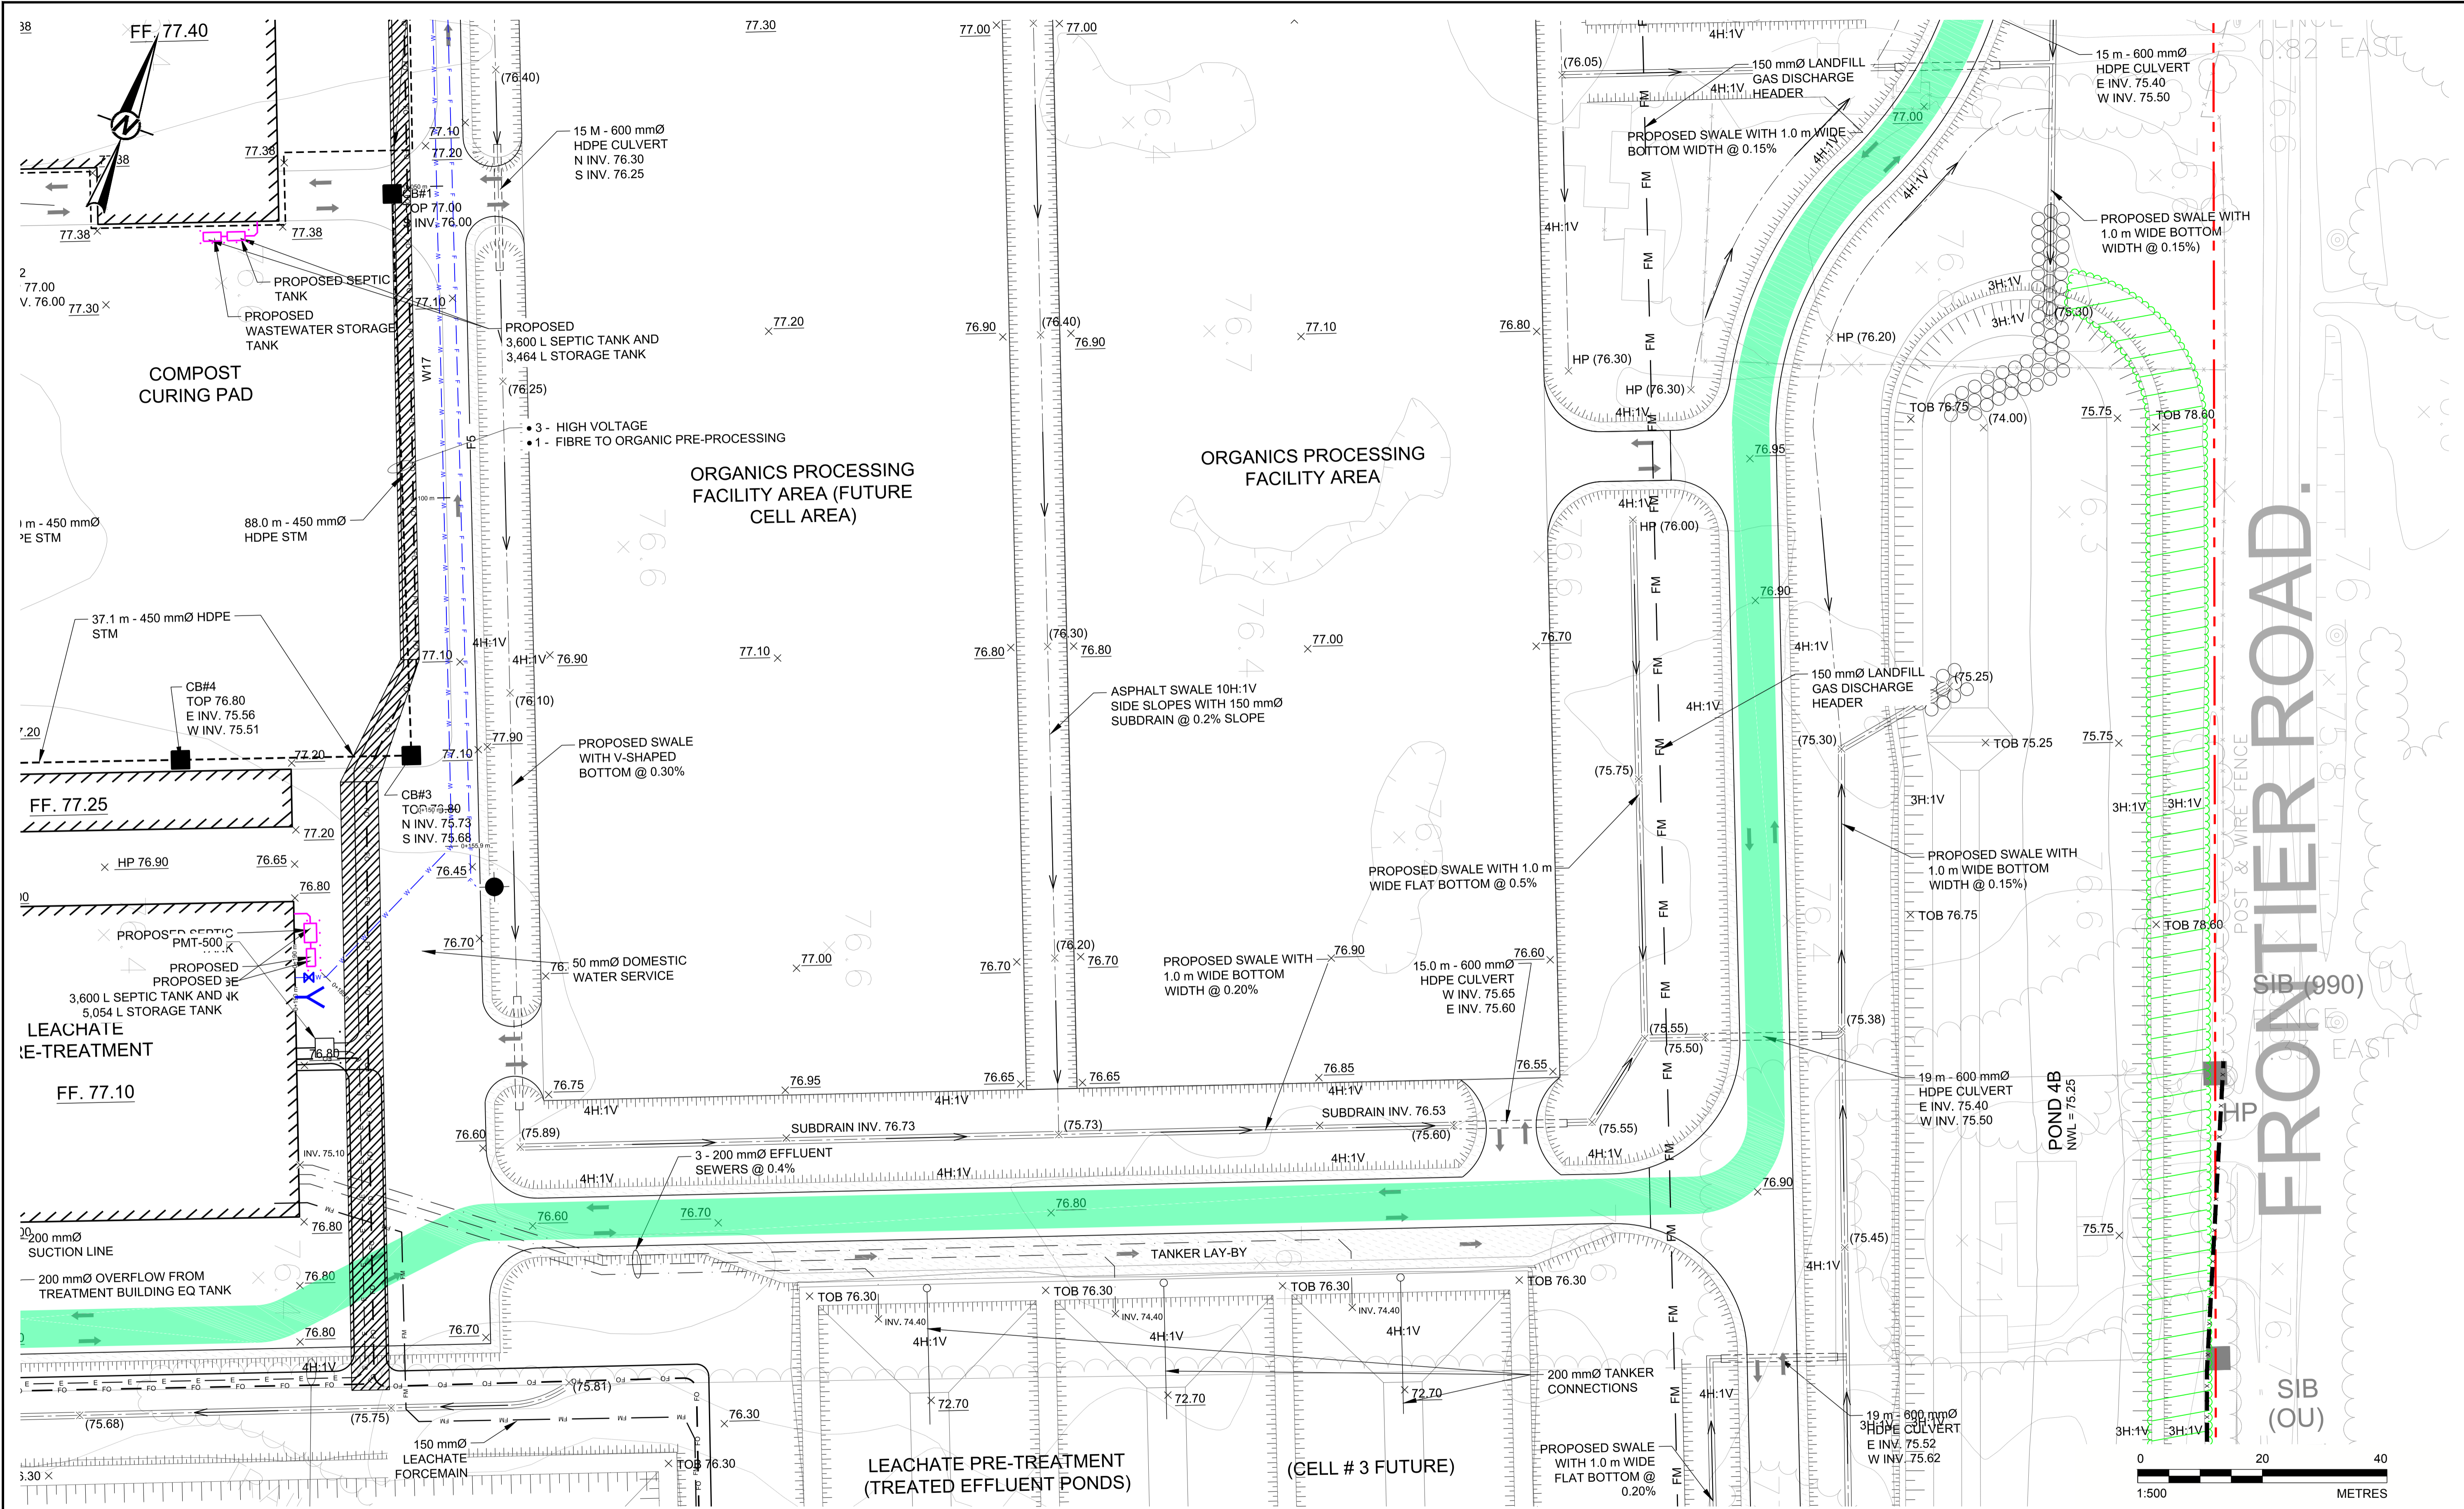

REV.	YYYY-MM-DD	DESCRIPTION	DESIGNED	PREPARED	REVIEWED	APPROVED
2	2018-12-14	REVISED FOR SITE PLAN APPROVAL	MHK	MLF	DVK	DVK
1	2018-06-15	ISSUED FOR SITE PLAN APPROVAL	MHK	MLF	DVK	DVK

SEAL

CLIENT
TAGGART MILLER ENVIRONMENTAL SERVICES

PROJECT
CAPITAL REGION RESOURCE RECOVERY CENTRE

CONSULTANT
GOLDER

TITLE
SITE SERVICING PLAN

PROJECT NO. 1787048 CONTROL 0007 REV. 2 of DRAWING C24

GOLDER ASSOCIATES LTD.
1931 ROBERSON ROAD
OTTAWA, ONTARIO
CANADA
[+1] (613) 592 9600
www.golder.com

PROFESSIONAL ENGINEER
M. H. H. KNOWLES
100113790
2018/12/14
PROVINCE OF ONTARIO