


Path: g:\golder\gpc\active\SitePlan_Miller_Paving_Lit\CRRRC\CAD\1787048_0007_Servicing_Plan | File Name: 1787048_0007_CV_0003.dwg | Last Edited By: mfergat | Printed By: mfergat | Date: 2018-06-15 | Time: 10:46:36 AM

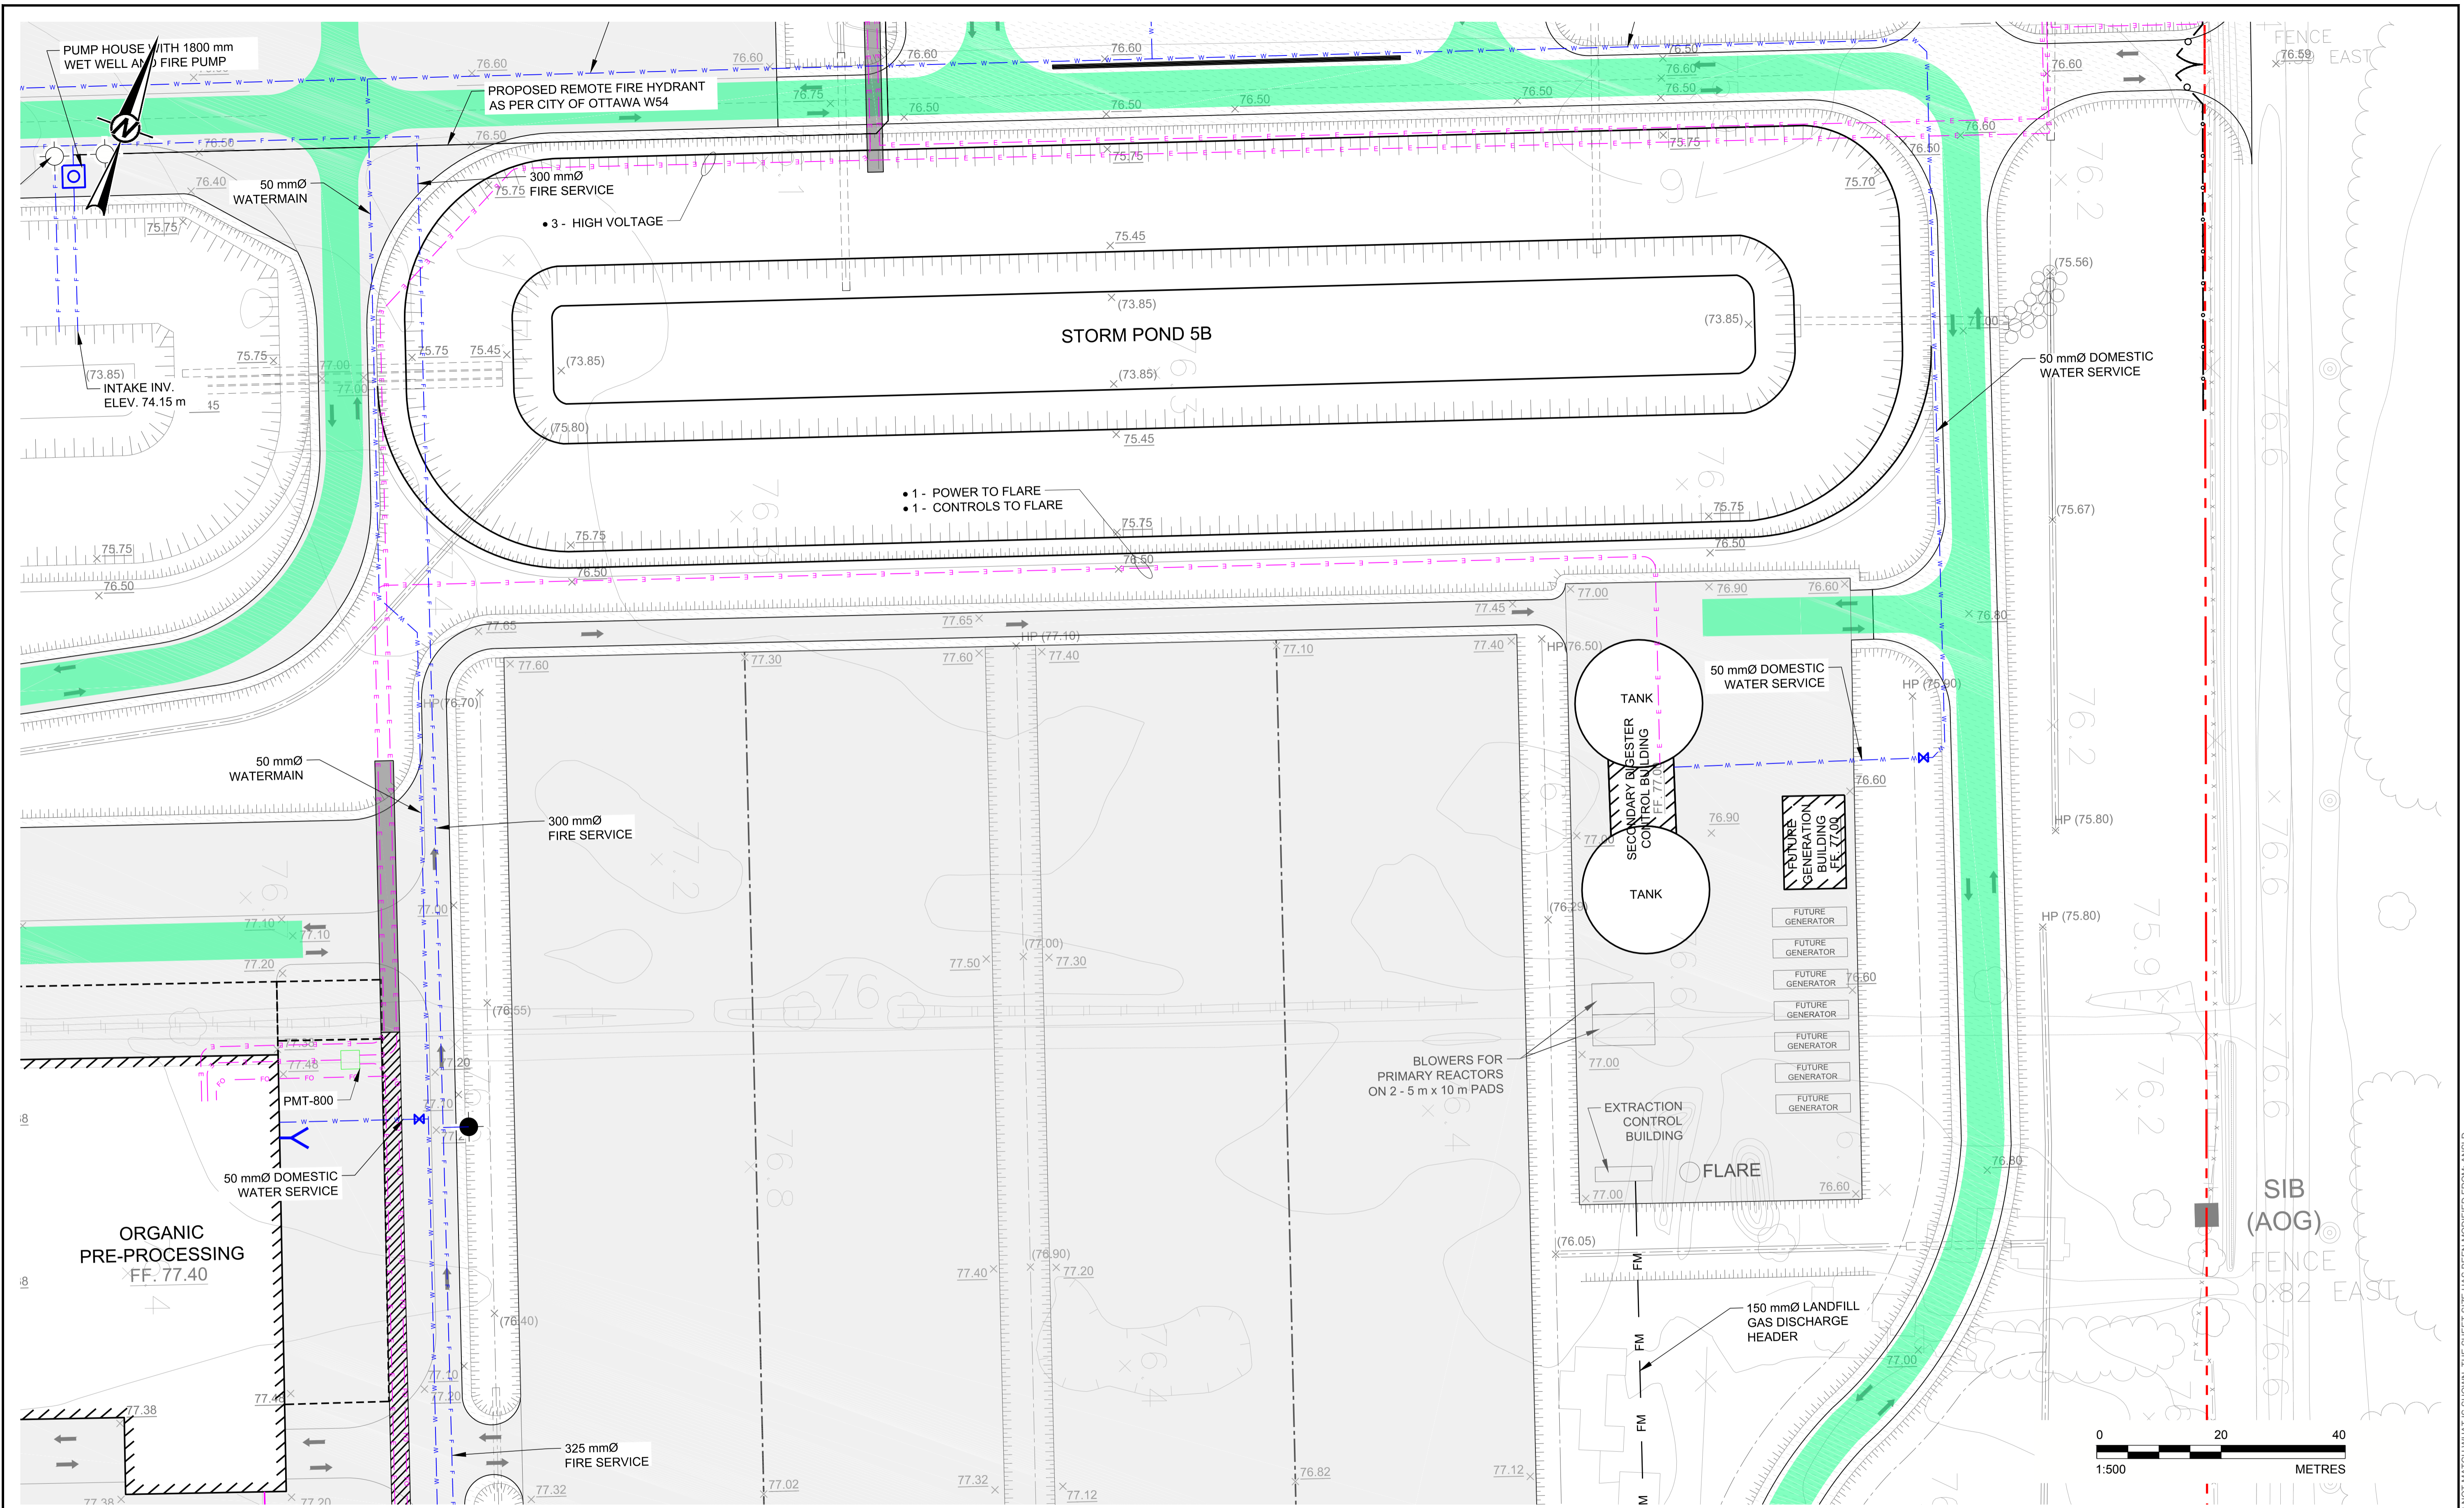

SEAL



CLIENT
TAGGART MILLER ENVIRONMENTAL SERVICES



GOLDER ASSOCIATES LTD.
1931 ROBERSON ROAD
OTTAWA, ONTARIO
CANADA
[+1] (613) 592 9600
www.golder.com

PROJECT
CAPITAL REGION RESOURCE RECOVERY CENTRE

TITLE
SITE SERVICING PLAN

PROJECT NO. 1787048 CONTROL 0007 REV. 1 of DRAWING C22

REV.	YYYY-MM-DD	DESCRIPTION	DESIGNED	PREPARED	REVIEWED	APPROVED
1	2018-06-15	ISSUED FOR SITE PLAN APPROVAL	SWT	MLF	MHK	DVK
			DESIGNED	PREPARED	REVIEWED	APPROVED

IF THIS MEASUREMENT DOES NOT MATCH WHAT IS SHOWN, THE SHEET SIZE HAS BEEN MODIFIED FROM: ANSI D 25 mm