


Path: g:\golder\gpc\ottawa\active\spatial\miller_paving\ltd\CRRC\CAD\1787048_0007_C17_0003.dwg | Last Edited By: mfgogel | Date: 2018-06-15 | Time: 10:36:27 AM | Printed By: mfgogel | Date: 2018-06-15 | Time: 10:41:15 AM

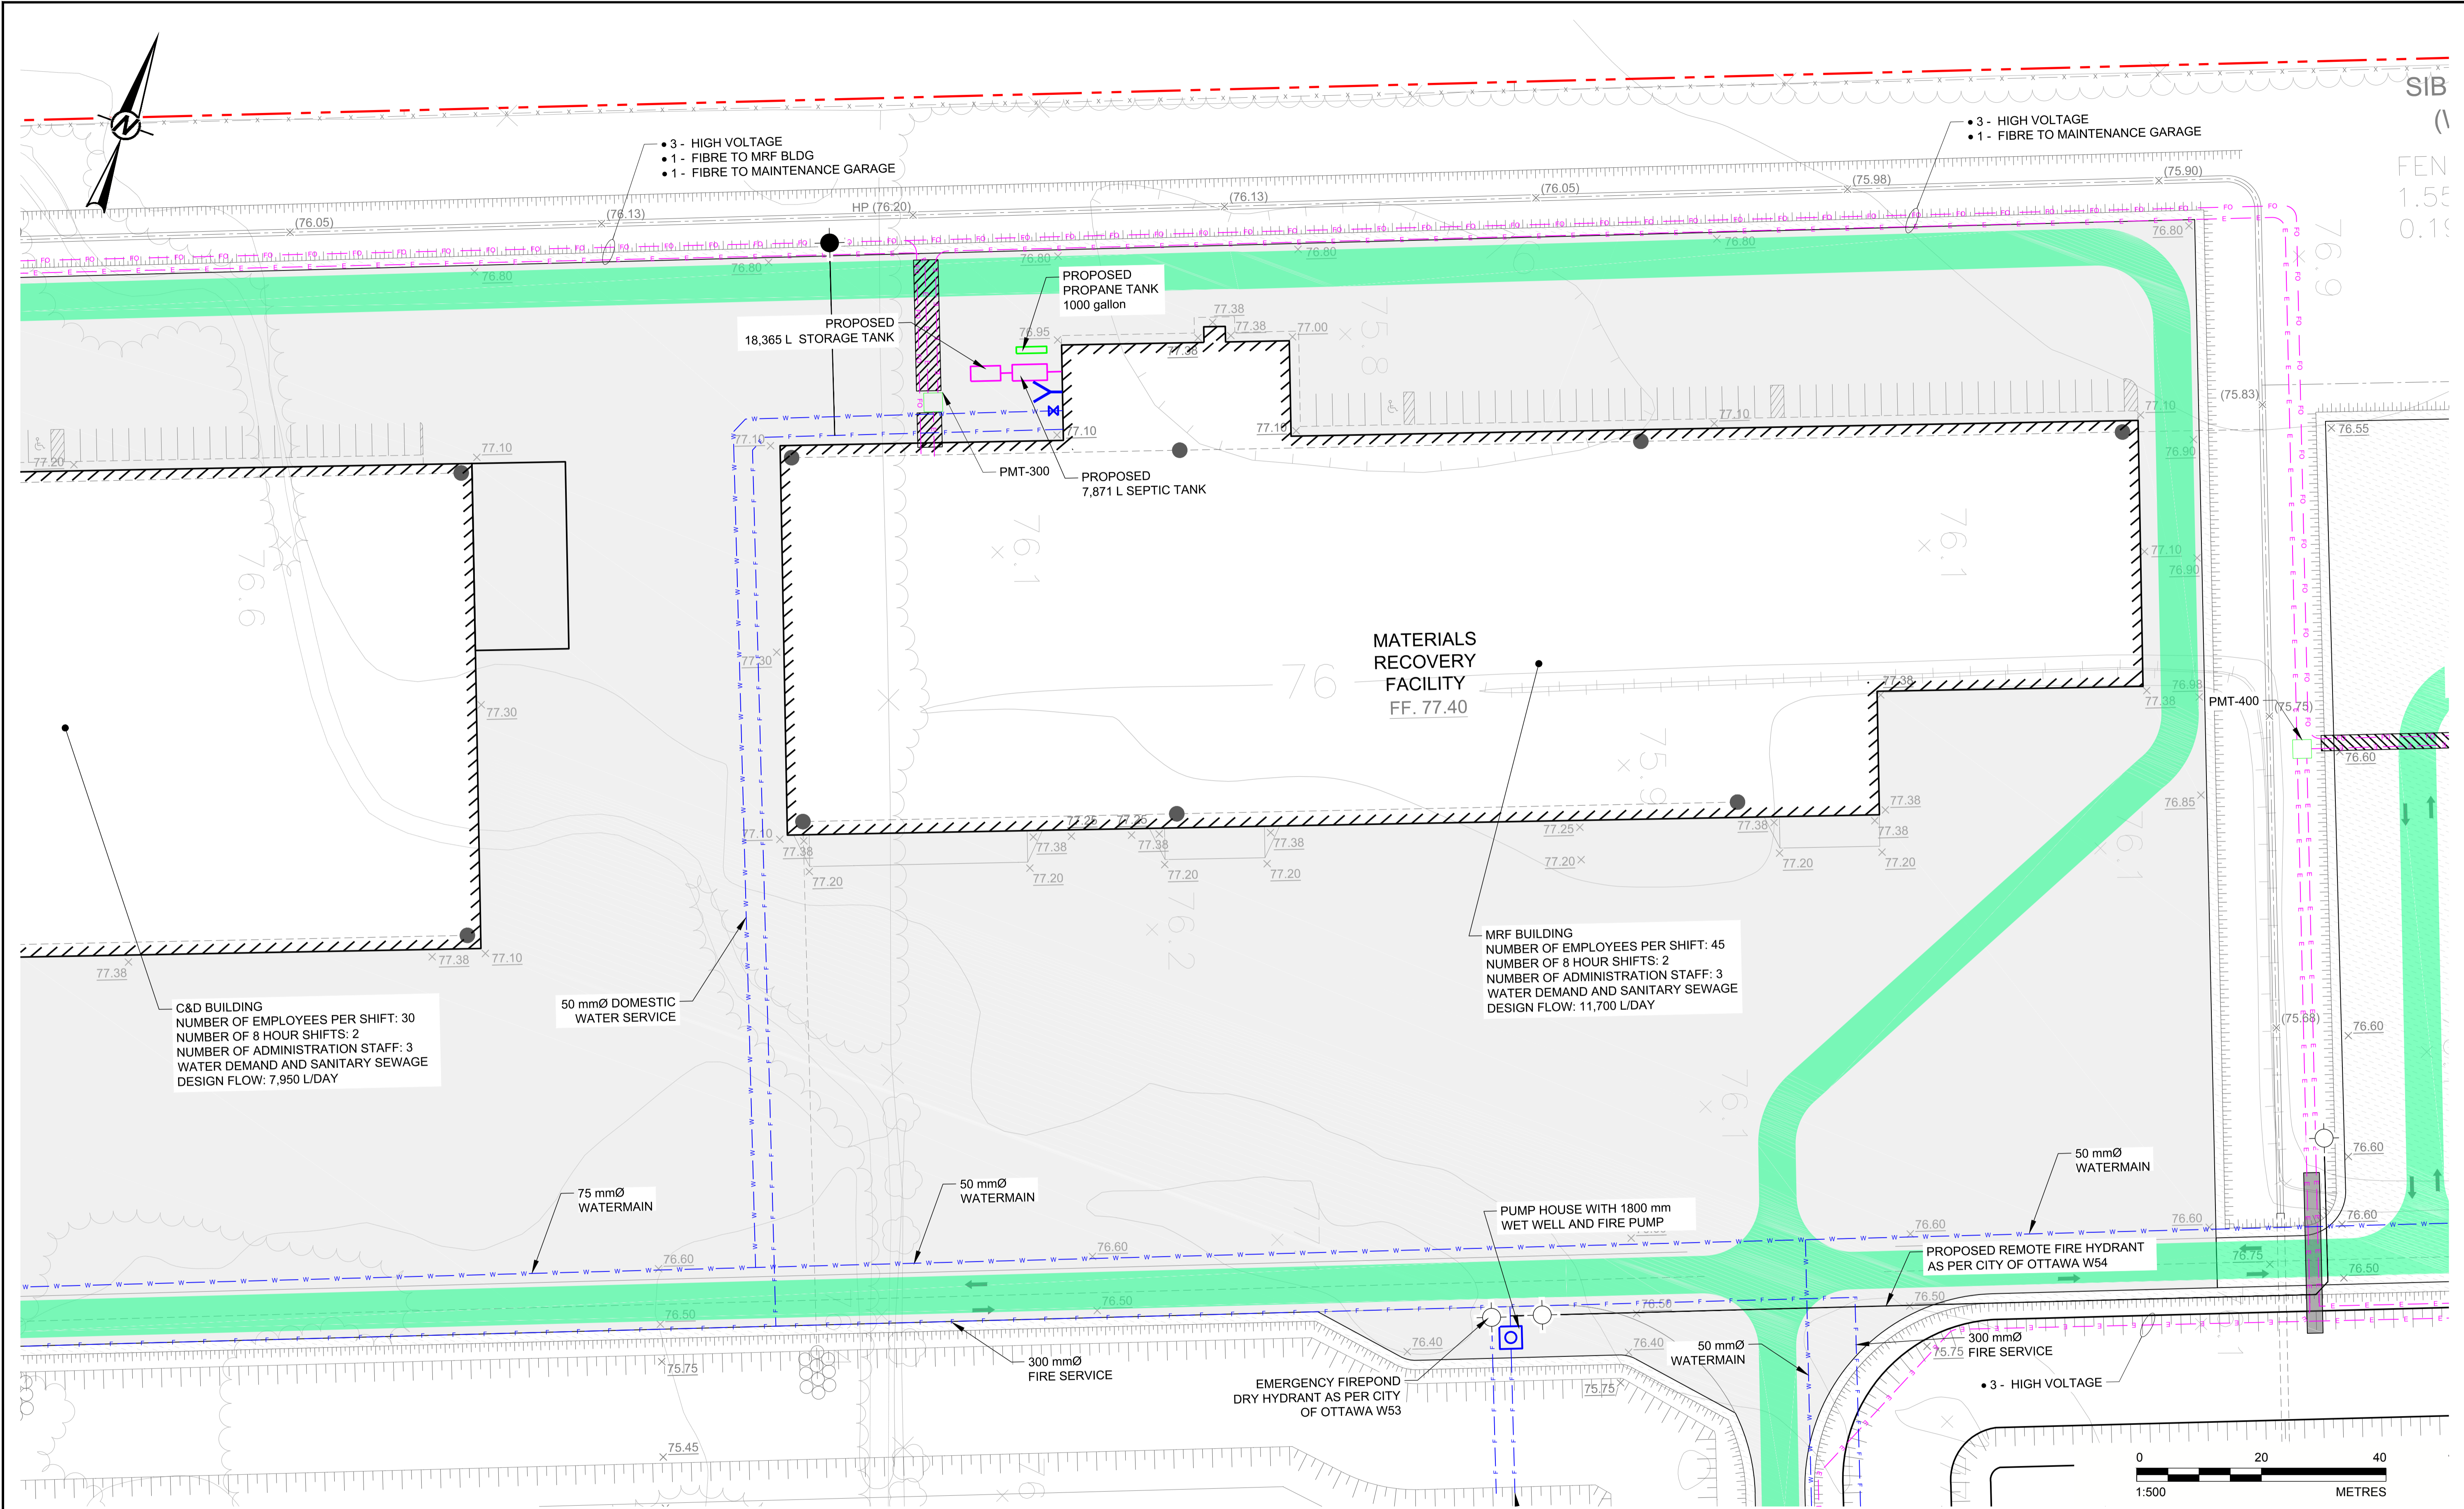

SEAL



CLIENT
TAGGART MILLER ENVIRONMENTAL SERVICES



CONSULTANT
 GOLDR ASSOCIATES LTD.
 1931 ROBERSON ROAD
 OTTAWA, ONTARIO
 CANADA
 (+1) (613) 592 9600
 www.golder.com

PROJECT
CAPITAL REGION RESOURCE RECOVERY CENTRE

TITLE
SITE SERVICING PLAN

REV.	YYYY-MM-DD	DESCRIPTION	DESIGNED	PREPARED	REVIEWED	APPROVED
1	2018-06-15	ISSUED FOR SITE PLAN APPROVAL	SWT	MLF	MHK	DVK

PROJECT NO.	CONTROL	REV.	of	DRAWING
1787048	0007	1		C17

IF THIS MEASUREMENT DOES NOT MATCH WHAT IS SHOWN, THE SHEET SIZE HAS BEEN MODIFIED FROM: ANSI D