



Path: \\golder\golder\chicago\active\spatial\miller\_paving\ltd\crrrc\cadd\1787048\_0007\_CIV\_0003.dwg | Last Edited By: mfozget | Date: 2018-06-15 Time: 10:38:27 AM | Printed By: mfozget | Date: 2018-06-15 Time: 10:48:16 AM

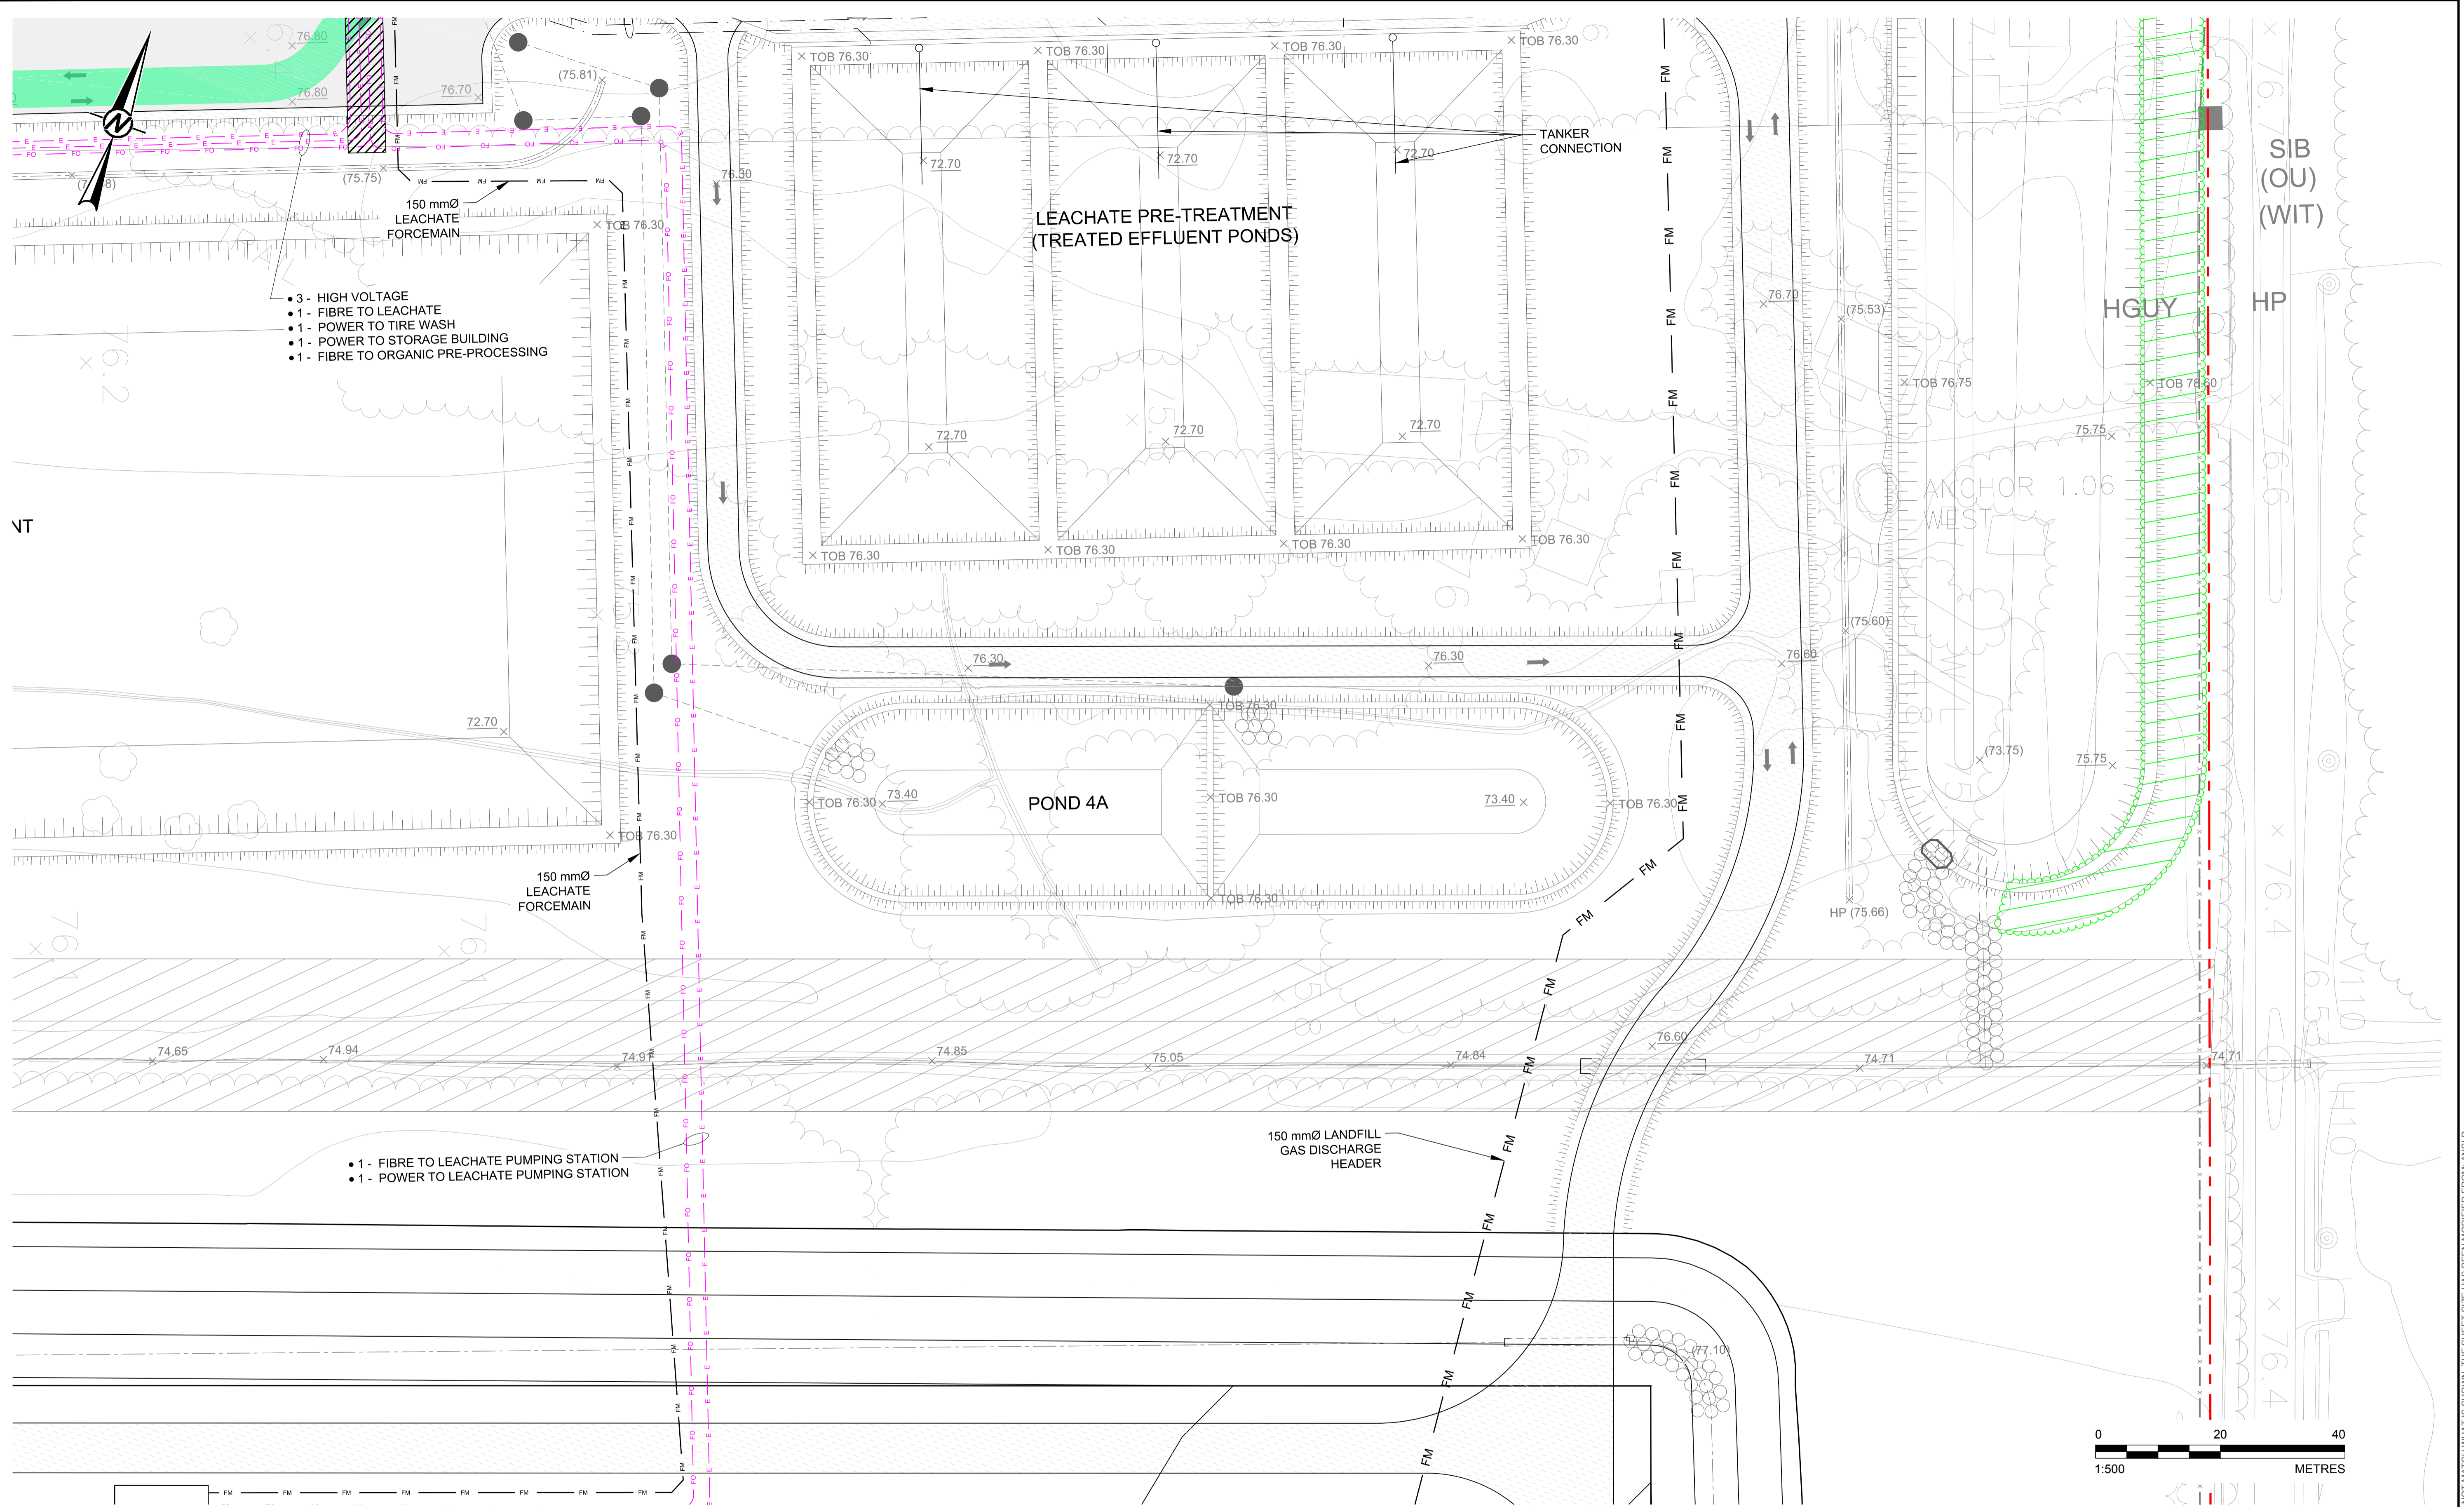

- 3 - HIGH VOLTAGE
- 1 - FIBRE TO LEACHATE
- 1 - POWER TO TIRE WASH
- 1 - POWER TO STORAGE BUILDING
- 1 - FIBRE TO ORGANIC PRE-PROCESSING

- 1 - FIBRE TO LEACHATE PUMPING STATION
- 1 - POWER TO LEACHATE PUMPING STATION

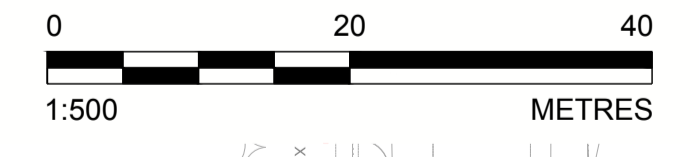

1	2018-06-15	ISSUED FOR SITE PLAN APPROVAL	SWT	MLF	MHK	DVK
REV.	YYYY-MM-DD	DESCRIPTION	DESIGNED	PREPARED	REVIEWED	APPROVED

SEAL



CLIENT  
TAGGART MILLER ENVIRONMENTAL SERVICES

CONSULTANT



GOLDER ASSOCIATES LTD.  
1931 ROBERSON ROAD  
OTTAWA, ONTARIO  
CANADA  
[+1] (613) 592 9600  
www.golder.com

PROJECT  
CAPITAL REGION RESOURCE RECOVERY CENTRE

TITLE  
SITE SERVICING PLAN

PROJECT NO.	CONTROL	REV.	of	DRAWING
1787048	0007	1		C26

IF THIS MEASUREMENT DOES NOT MATCH WHAT IS SHOWN, THE SHEET SIZE HAS BEEN MODIFIED FROM: ANSI D 25 mm