



ROUTING OPTION A FROM BOUNDARY ROAD

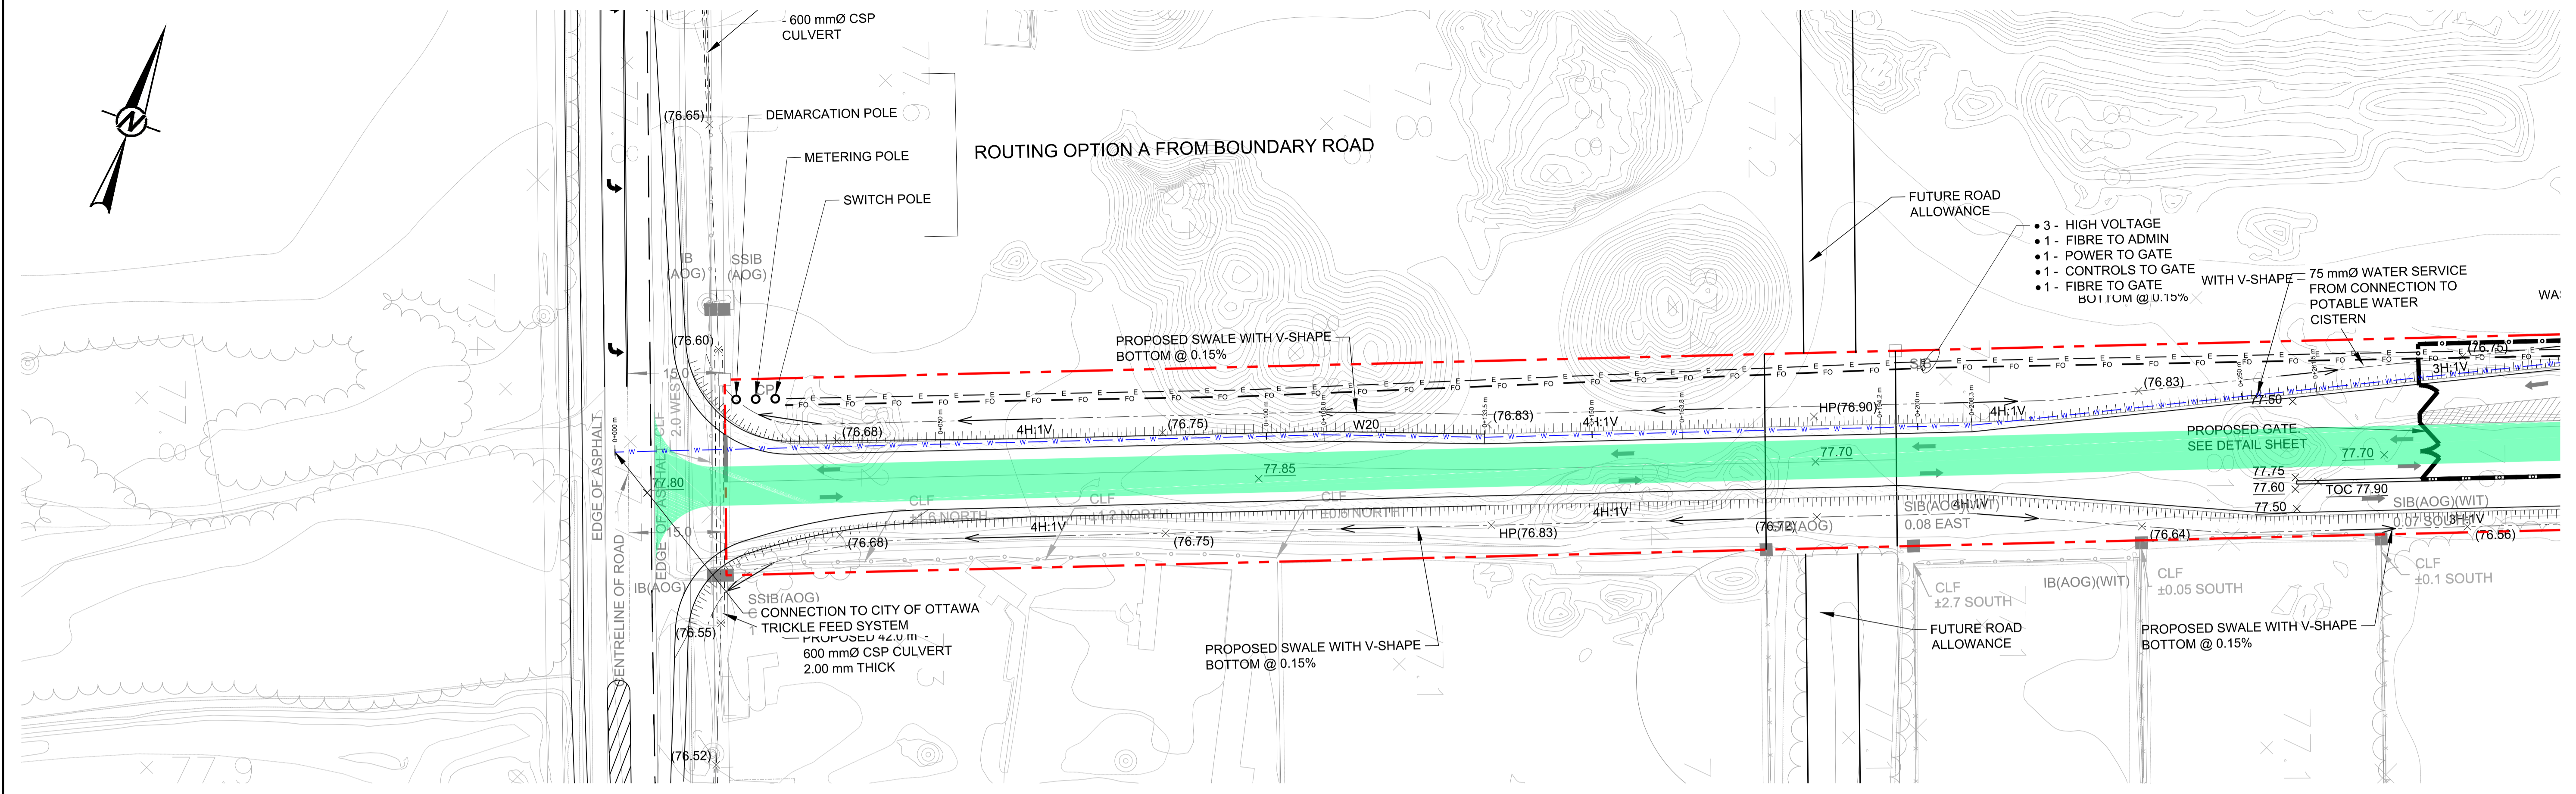

- 3 - HIGH VOLTAGE
- 1 - FIBRE TO ADMIN
- 1 - POWER TO GATE
- 1 - CONTROLS TO GATE
- 1 - FIBRE TO GATE

WITH V-SHAPE
75 mmØ WATER SERVICE FROM CONNECTION TO POTABLE WATER CISTERN

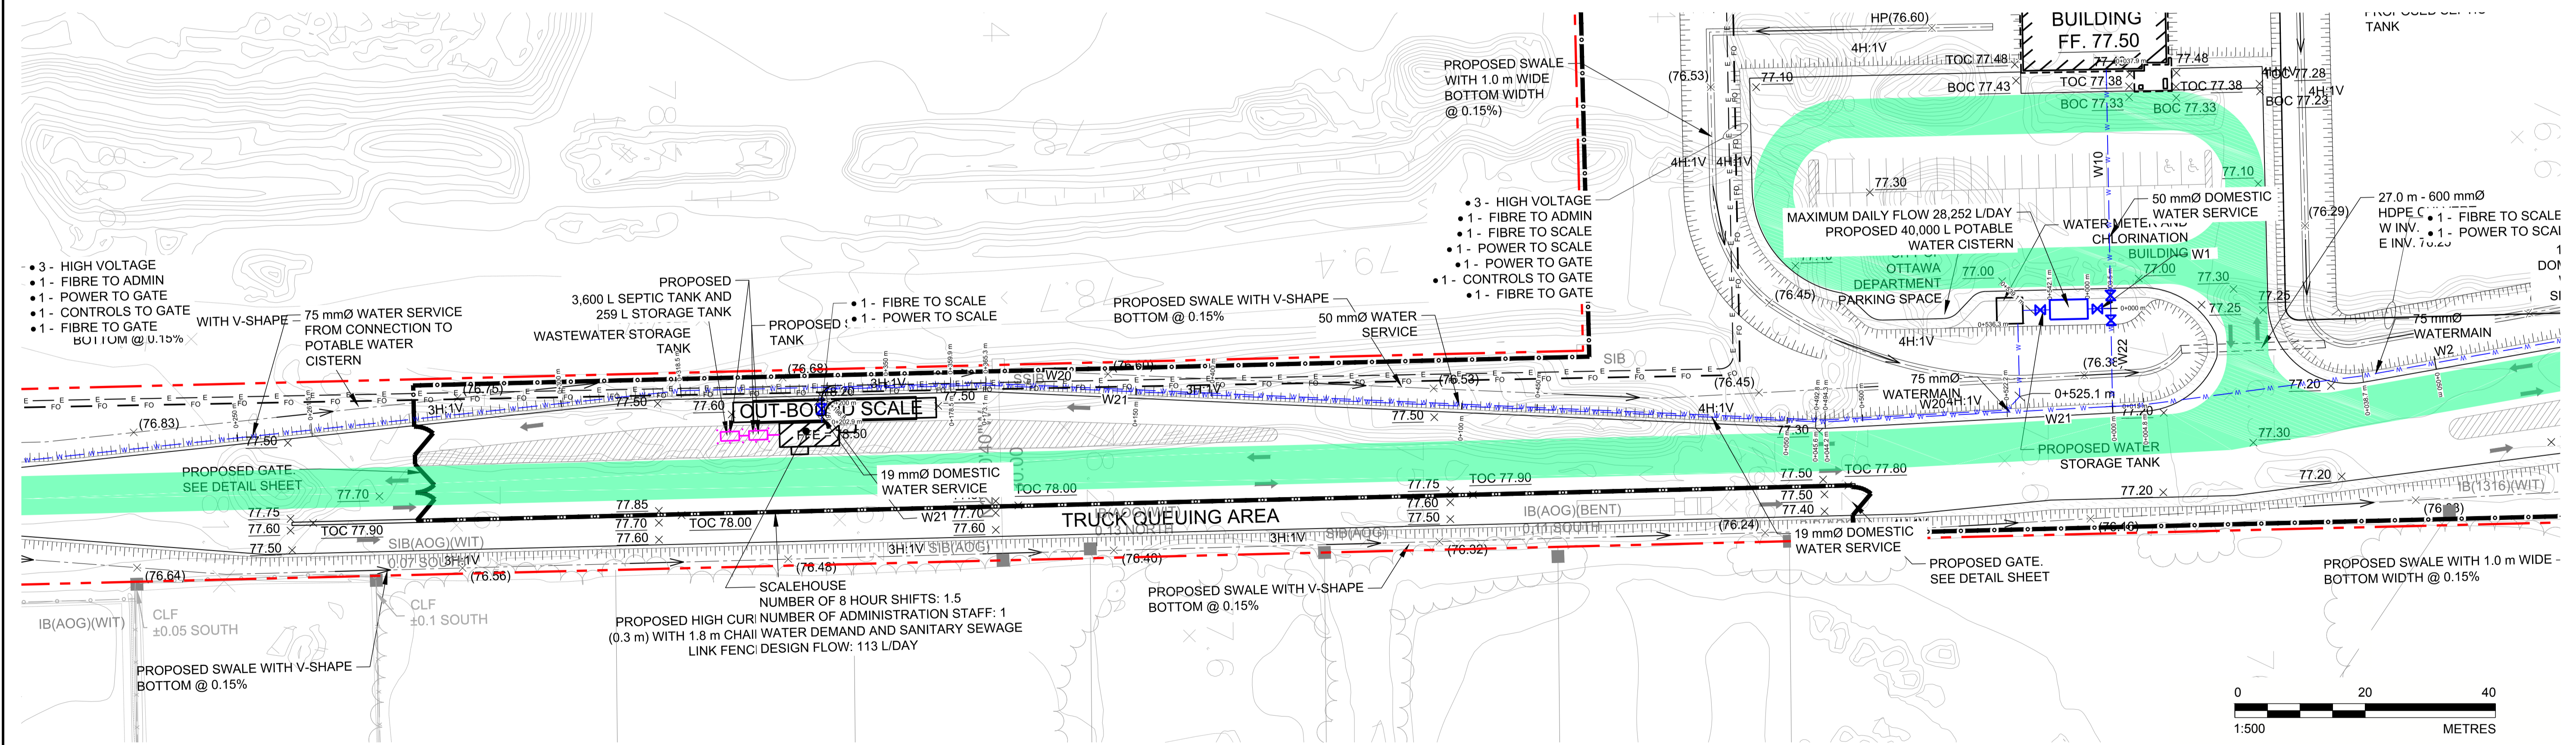

- 3 - HIGH VOLTAGE
- 1 - FIBRE TO ADMIN
- 1 - FIBRE TO SCALE
- 1 - POWER TO GATE
- 1 - POWER TO SCALE
- 1 - CONTROLS TO GATE
- 1 - FIBRE TO GATE

- 3 - HIGH VOLTAGE
- 1 - FIBRE TO ADMIN
- 1 - POWER TO GATE
- 1 - CONTROLS TO GATE
- 1 - FIBRE TO GATE

REV.	YYYY-MM-DD	DESCRIPTION	DESIGNED	PREPARED	REVIEWED	APPROVED
2	2018-12-14	REVISED FOR SITE PLAN APPROVAL	MHK	MLF	DVK	DVK
1	2018-06-15	ISSUED FOR SITE PLAN APPROVAL	MHK	MLF	DVK	DVK

SEAL

CLIENT
TAGGART MILLER ENVIRONMENTAL SERVICES

PROJECT
CAPITAL REGION RESOURCE RECOVERY CENTRE

CONSULTANT
GOLDER ASSOCIATES LTD.
1931 ROBERSON ROAD
OTTAWA, ONTARIO
CANADA
[+1] (613) 592 9600
www.golder.com

TITLE
SITE SERVICING PLAN

PROJECT NO. 1787048 CONTROL 0007 REV. 2 of DRAWING C19

Path: g:\golder\gpc\chatawa\active\spatial\miller_paving\ltd\CRRC\ACAD\1787048\0_PROD\0007_Servicing_Plan.rvt | File Name: 1787048-0007-CRRC-0003.dwg | Last Edited By: zsave | Printed By: zsave | Date: 2018-12-17 Time: 3:50:12 PM

IF THIS MEASUREMENT DOES NOT MATCH WHAT IS SHOWN, THE SHEET SIZE HAS BEEN MODIFIED FROM: ANSI D 25 mm