


Path: g:\golder\gpc\chawna\active\spatial\mml\miller_paving\ltd\crrrc\cacad\1787048\006_CIV\002.dwg | Last Edited By: zsaava Date: 2018-12-17 Time: 1:38:47 PM | Printed By: zsaava Date: 2018-12-17 Time: 2:59:44 PM

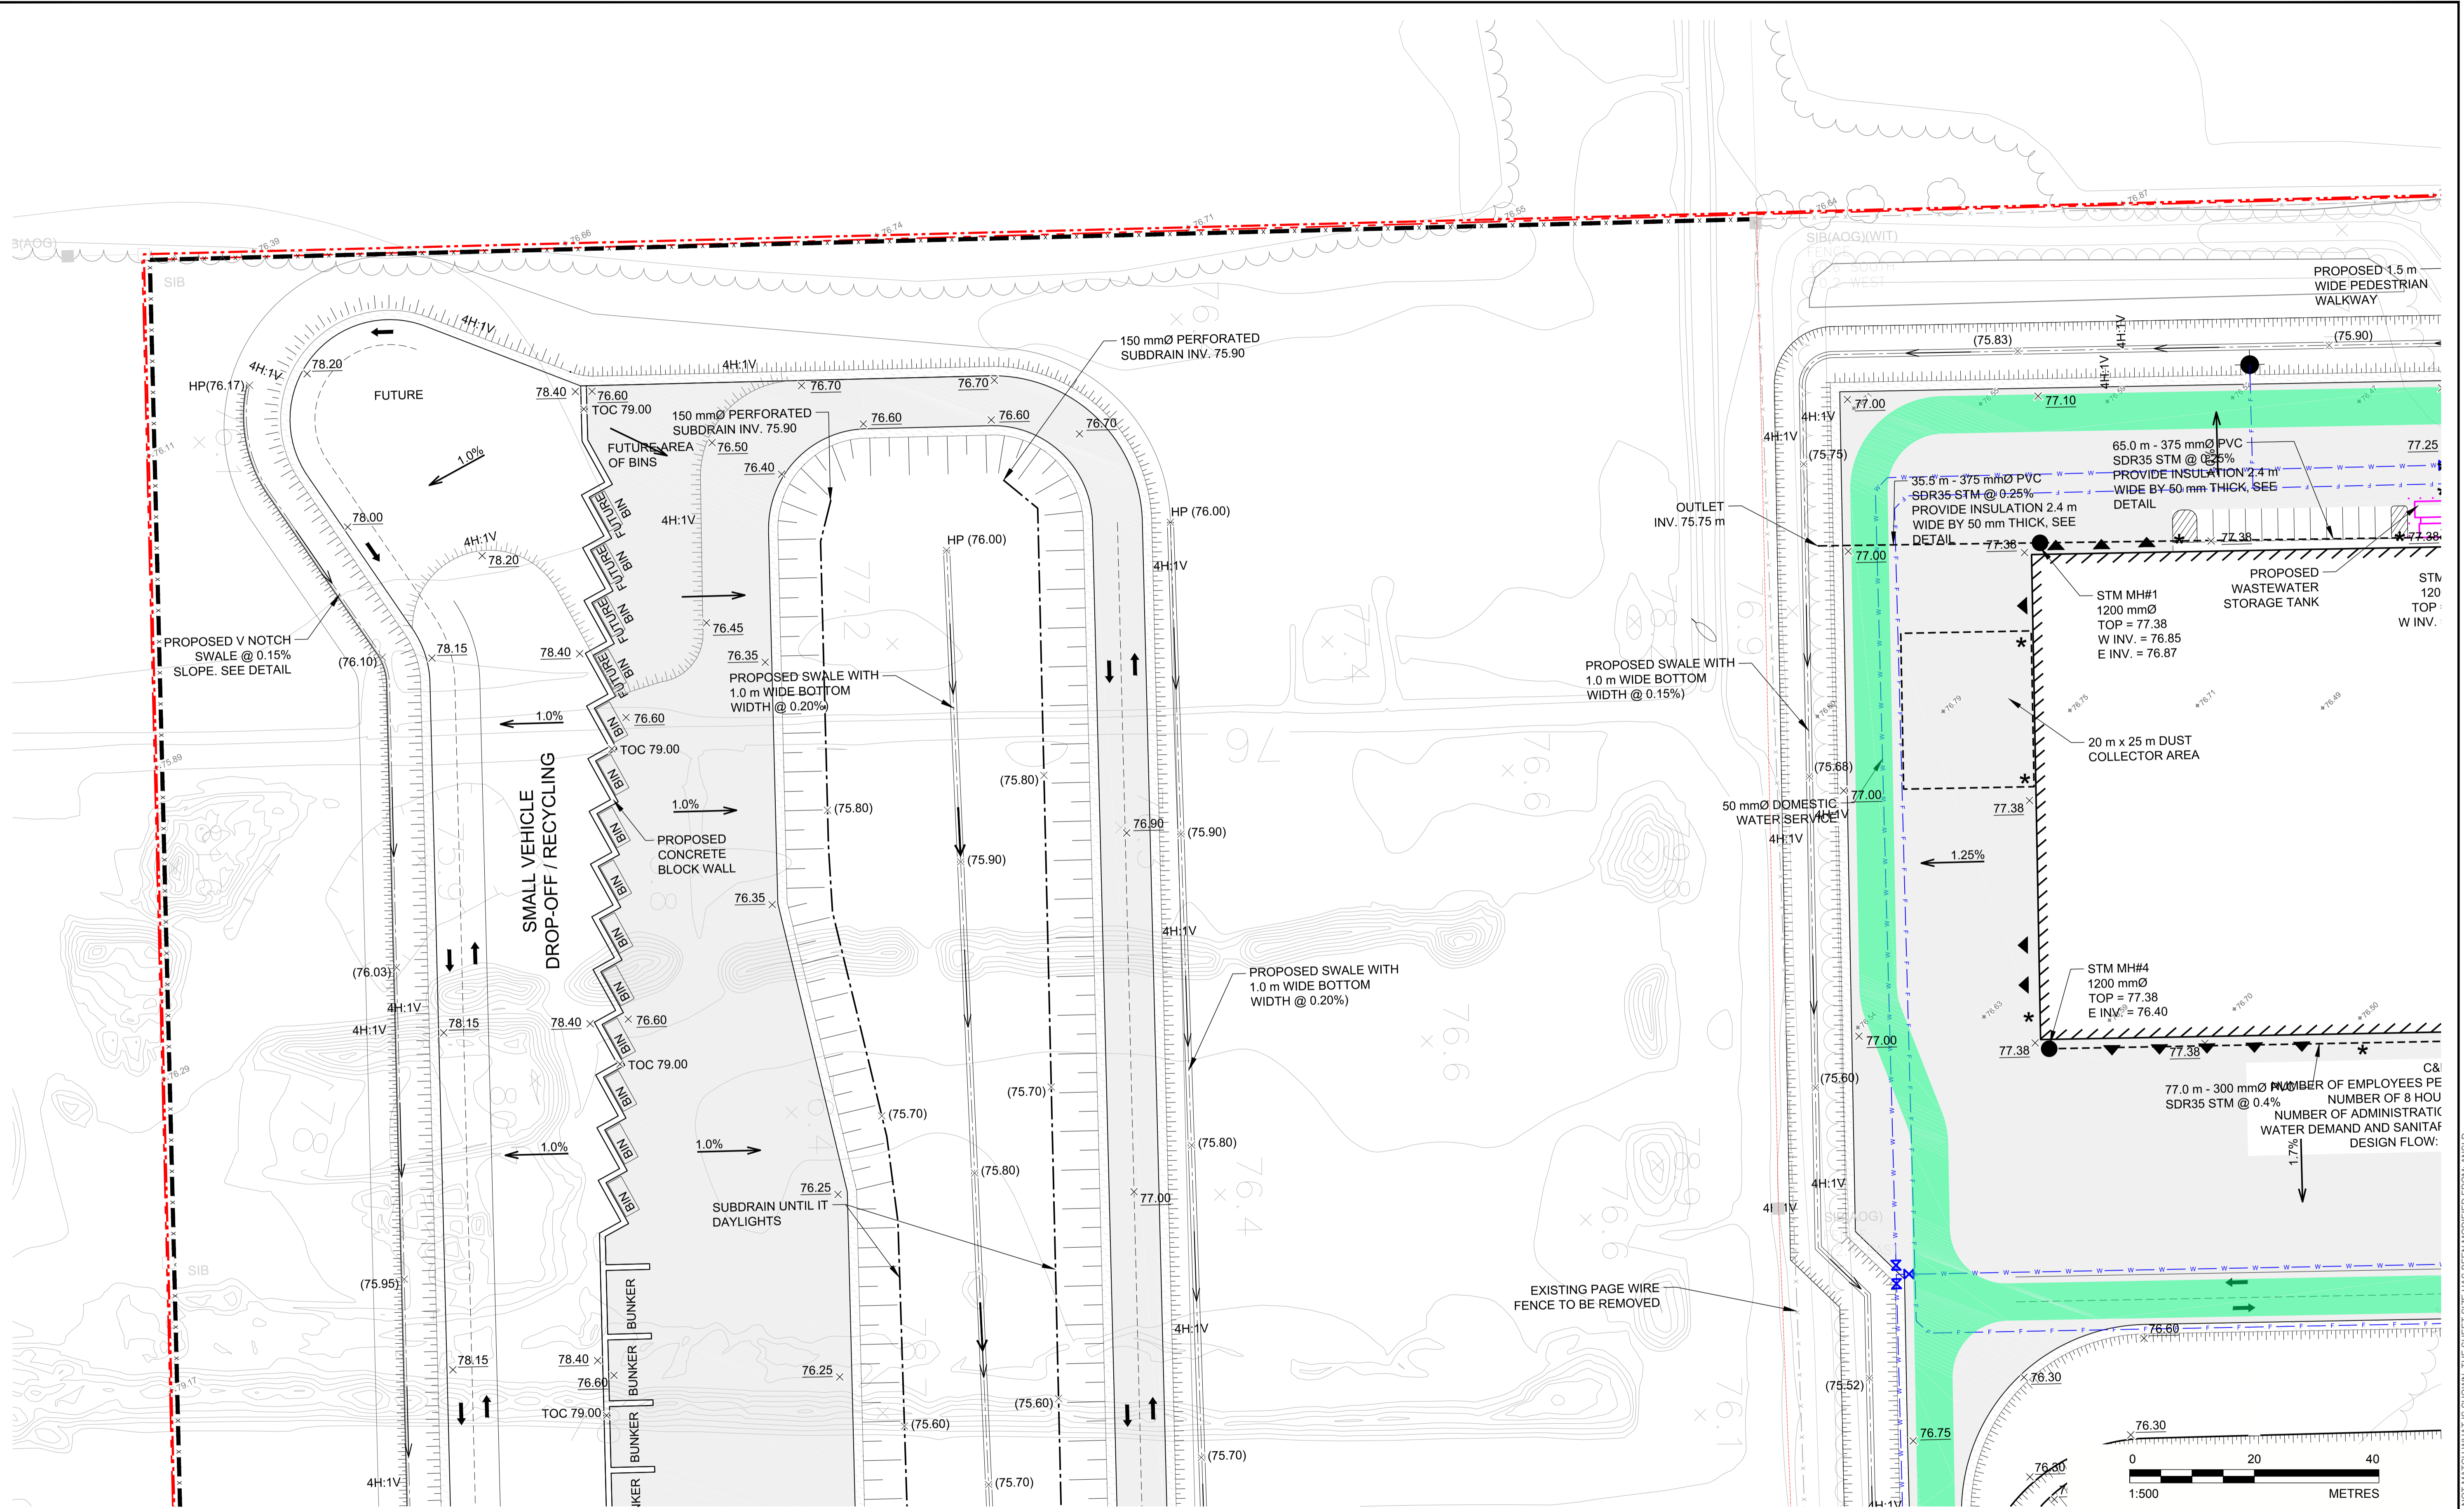

REV.	YYYY-MM-DD	DESCRIPTION	DESIGNED	PREPARED	REVIEWED	APPROVED
2	2018-12-14	REVISED FOR SITE PLAN APPROVAL	MHK	MLF	DVK	DVK
1	2018-06-15	ISSUED FOR SITE PLAN APPROVAL	MHK	MLF	DVK	DVK

SEAL

CLIENT
TAGGART MILLER ENVIRONMENTAL SERVICES

PROJECT
CAPITAL REGION RESOURCE RECOVERY CENTRE

CONSULTANT

TITLE
GRADING AND DRAINAGE PLAN

PROJECT NO.
1787048

CONTROL
0006

REV. of DRAWING
2 of C02

GOLDER ASSOCIATES LTD.
1931 ROBERSON ROAD
OTTAWA, ONTARIO
CANADA
[+1] (613) 592 9600
www.golder.com

GOLDER

PROFESSIONAL ENGINEER
M. H. H. KNOWLES
100113790
2018/12/14
PROVINCE OF ONTARIO

IF THIS MEASUREMENT DOES NOT MATCH WHAT IS SHOWN, THE SHEET SIZE HAS BEEN MODIFIED FROM: ANSI D