


Path: g:\golder\gpc\active\spatial\miller_paving\ltd\crrrc\cadd\1787048_005_Schem_Cading_Plan | File Name: 1787048-005-CH-002.dwg | Last Edited By: zsavau | Printed By: zsavau | Date: 2018-06-14 | Time: 2:42 PM | File Name: 1787048-005-CH-002.dwg | Last Edited By: zsavau | Date: 2018-06-14 | Time: 3:01:13 PM

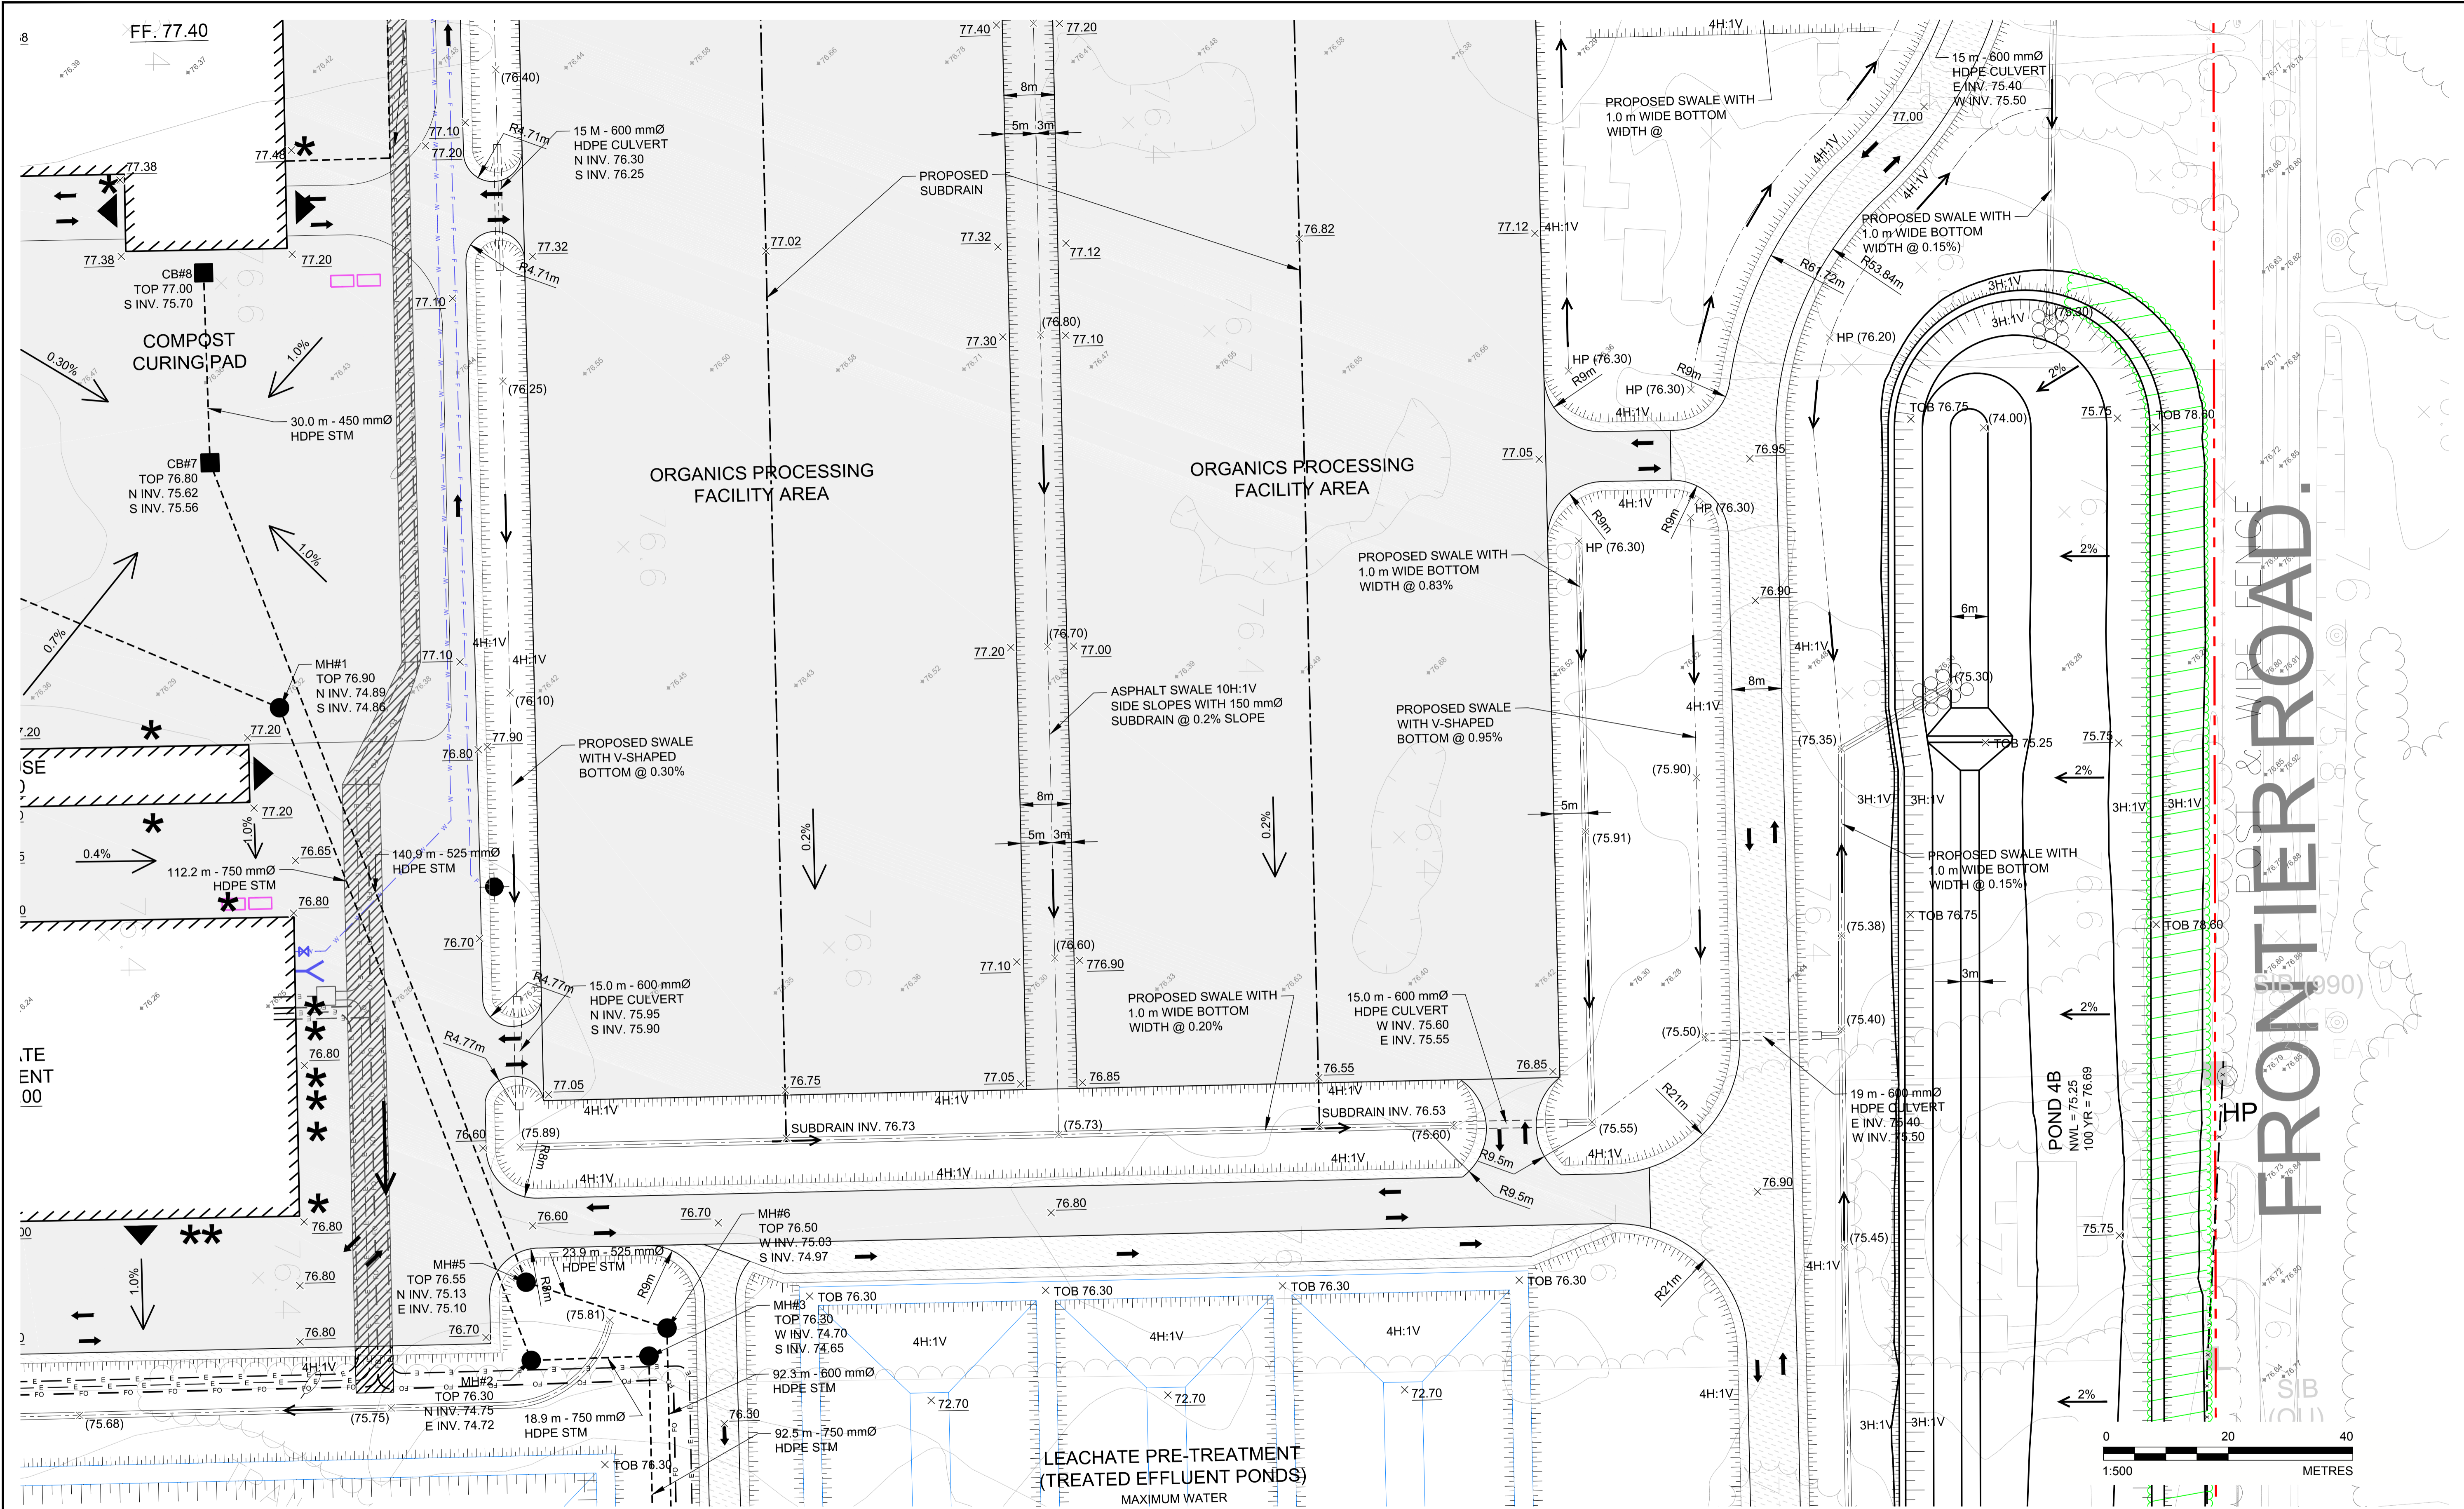

1	2018-06-15	ISSUED FOR SITE PLAN APPROVAL	MHK	MLF	MHK	DVK
REV.	YYYY-MM-DD	DESCRIPTION	DESIGNED	PREPARED	REVIEWED	APPROVED

	CLIENT TAGGART MILLER ENVIRONMENTAL SERVICES	PROJECT CAPITAL REGION RESOURCE RECOVERY CENTRE
	CONSULTANT GOLDER ASSOCIATES LTD. 1931 ROBERSON ROAD OTTAWA, ONTARIO CANADA (+1) (613) 592 9600 www.golder.com	TITLE GRADING AND DRAINAGE PLAN
1787048	CONTROL 0006	REV. of DRAWING 1 of C11