



Path: g:\golder\gpc\chawna\active\spatial\mml\miller\_paving\ltd\crrrc\cadd\1787048\0\_PROD\007\_Servicing\_Plan\_1.dwg | Last Edited By: mfgogel | Date: 2018-06-15 | Time: 10:45:46 AM  
 File Name: 1787048-0007-CR-0003.dwg | Last Edited By: mfgogel | Date: 2018-06-15 | Time: 10:36:27 AM | Printed By: mfgogel | Date: 2018-06-15 | Time: 10:45:46 AM

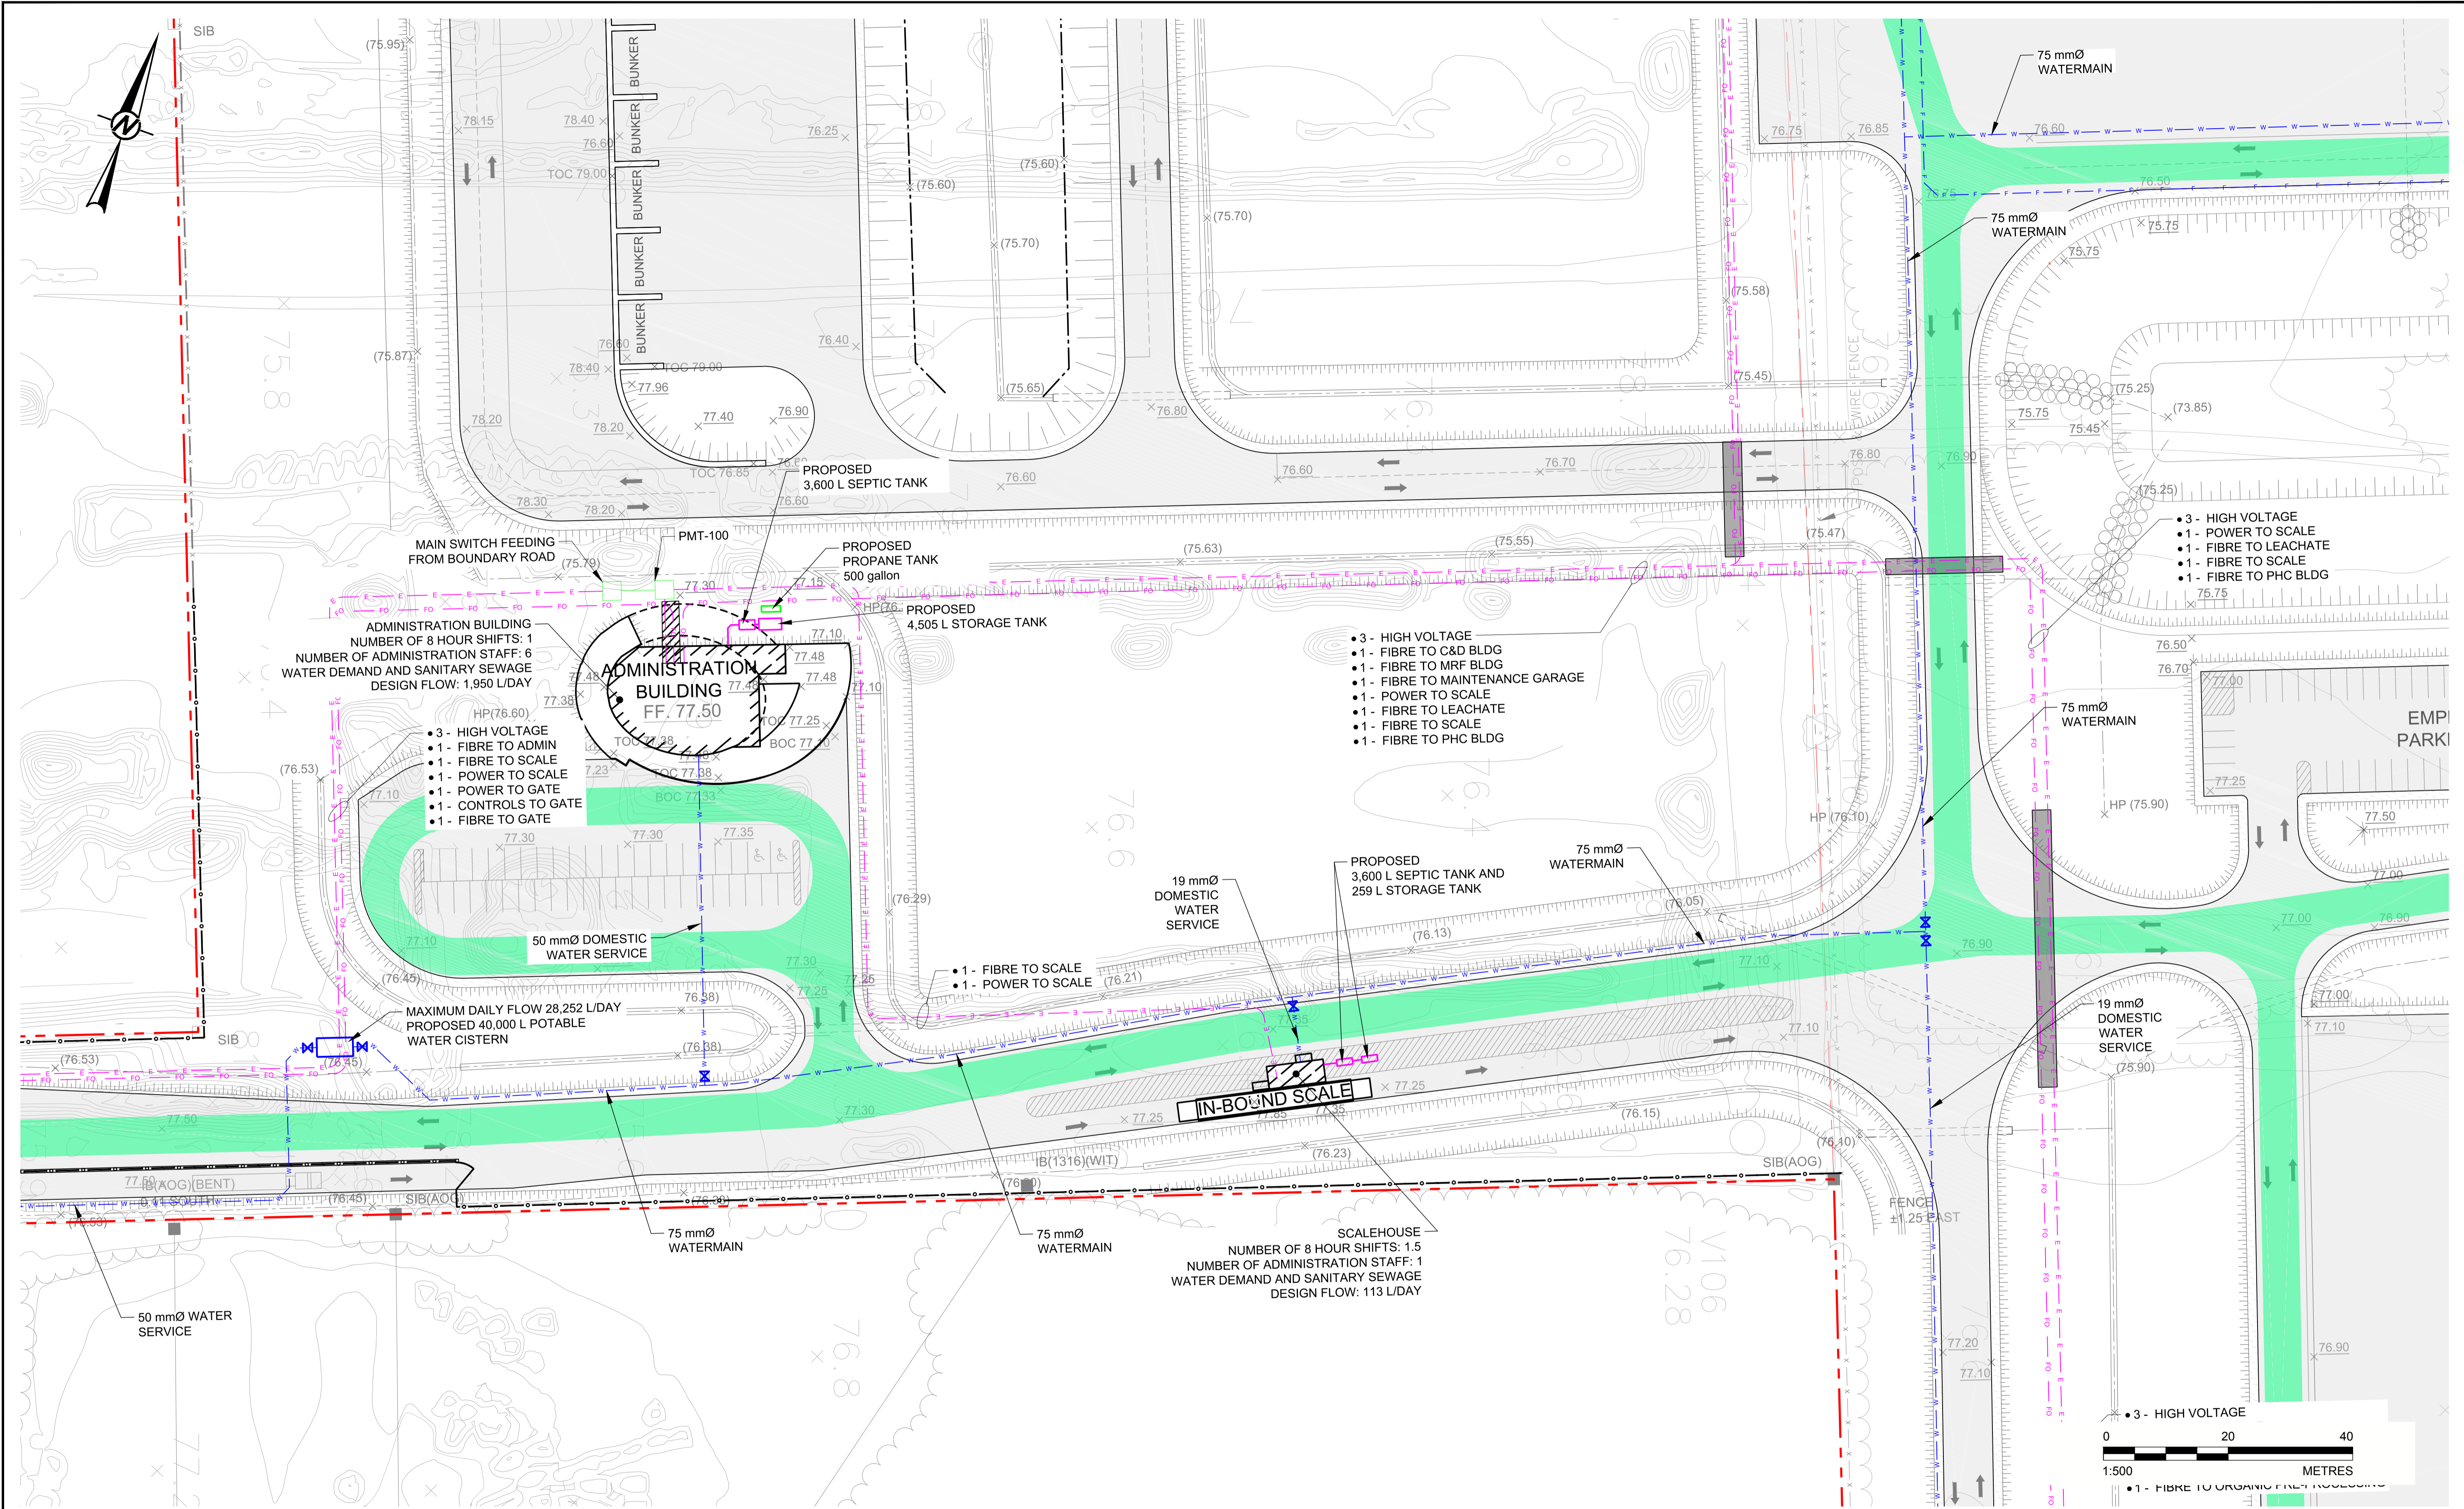

1	2018-06-15	ISSUED FOR SITE PLAN APPROVAL	SWT	MLF	MHK	DVK
REV.	YYYY-MM-DD	DESCRIPTION	DESIGNED	PREPARED	REVIEWED	APPROVED

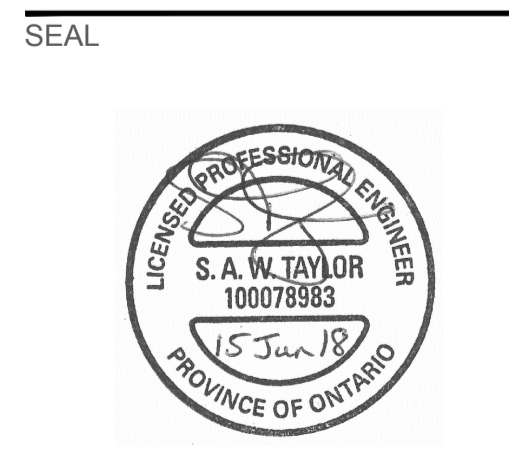

CLIENT  
**TAGGART MILLER ENVIRONMENTAL SERVICES**

CONSULTANT  
**GOLDER**

GOLDER ASSOCIATES LTD.  
 1931 ROBERSON ROAD  
 OTTAWA, ONTARIO  
 CANADA  
 [+1] (613) 592 9600  
 www.golder.com

PROJECT  
**CAPITAL REGION RESOURCE RECOVERY CENTRE**

TITLE  
**SITE SERVICING PLAN**

PROJECT NO.	CONTROL	REV.	of	DRAWING
1787048	0007	1		C20

IF THIS MEASUREMENT DOES NOT MATCH WHAT IS SHOWN, THE SHEET SIZE HAS BEEN MODIFIED FROM: ANSI D 25 mm