


Path: g:\golder\gpc\chatawa\active\spatial\miller_paving_ldr\CRRC\ACAD\1787048\06_C12.dwg | File Name: 1787048-06-C12.dwg | Last Edited By: zsavau | Printed By: zsavau | Date: 2018-12-17 | Time: 3:04:59 PM

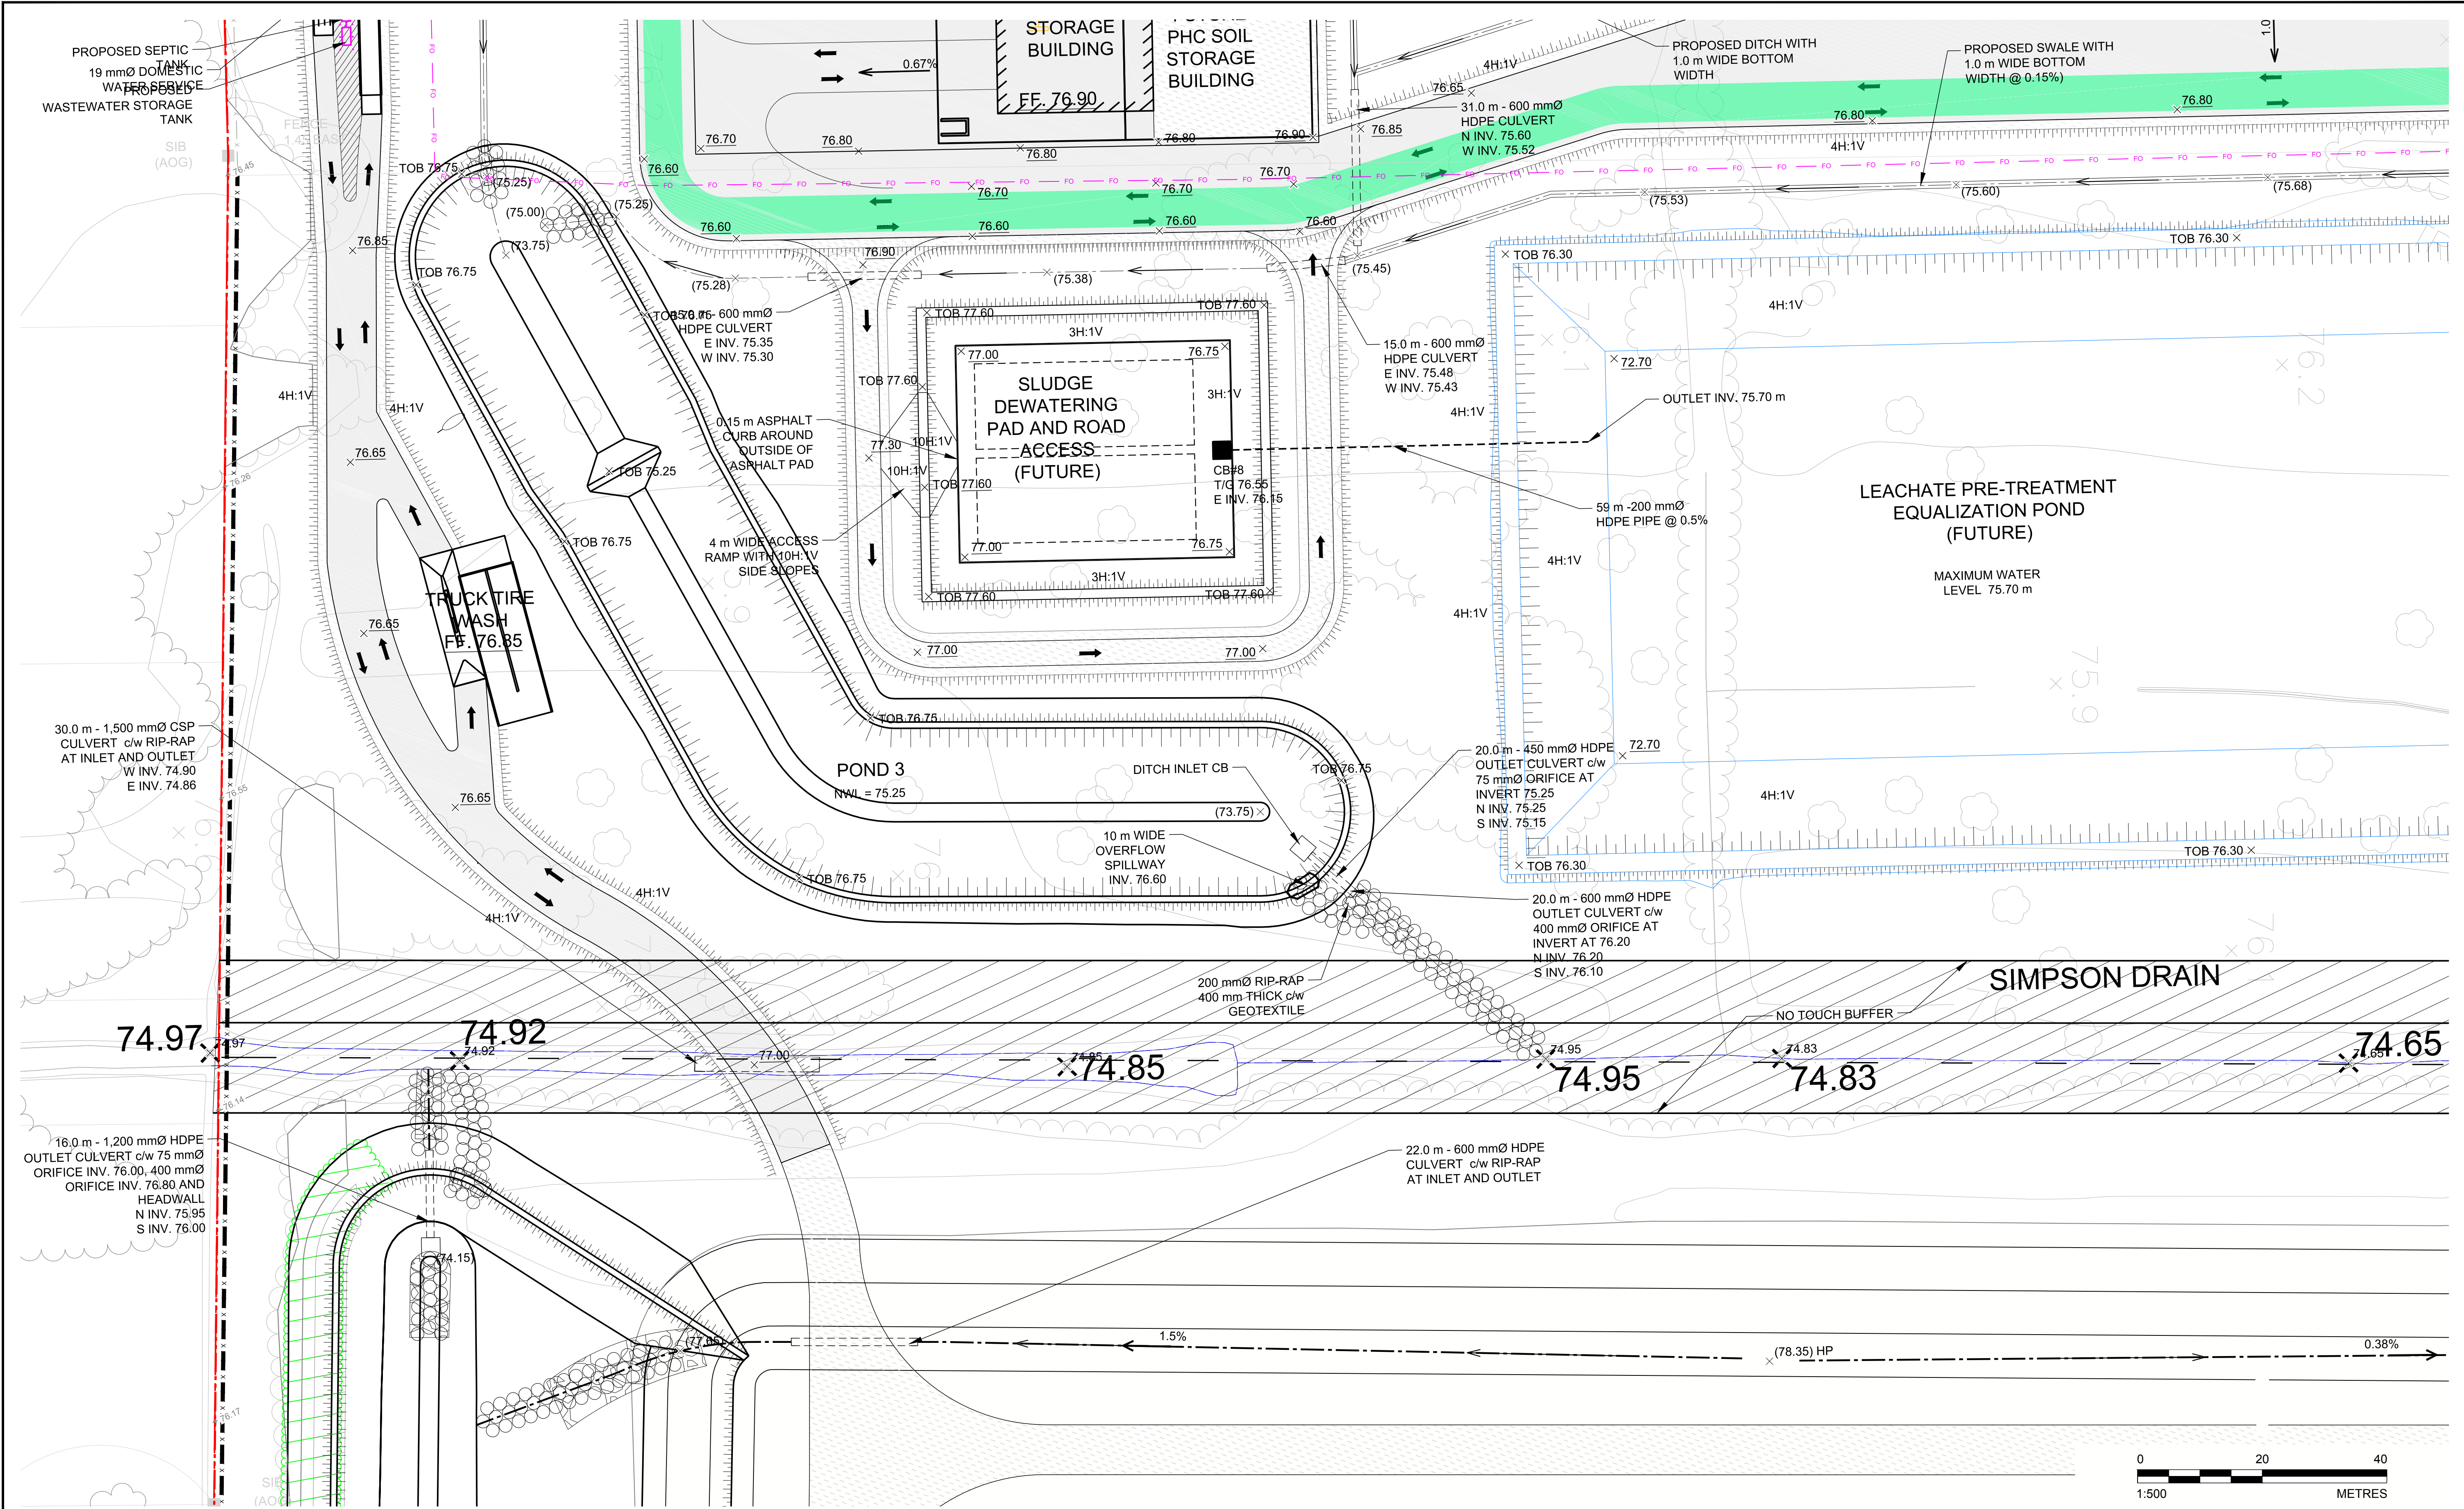

REV.	YYYY-MM-DD	DESCRIPTION	DESIGNED	PREPARED	REVIEWED	APPROVED
2	2018-12-14	REVISED FOR SITE PLAN APPROVAL	MHK	MLF	DVK	DVK
1	2018-06-15	ISSUED FOR SITE PLAN APPROVAL	MHK	MLF	DVK	DVK

SEAL

M.H.H. KNOWLES
100113790
PROVINCE OF ONTARIO

CLIENT
TAGGART MILLER ENVIRONMENTAL SERVICES


CONSULTANT
GOLDER

GOLDER ASSOCIATES LTD.
1931 ROBERSON ROAD
OTTAWA, ONTARIO
CANADA
[+1] (613) 592 9600
www.golder.com

PROJECT
CAPITAL REGION RESOURCE RECOVERY CENTRE

TITLE
GRADING AND DRAINAGE PLAN

PROJECT NO. 1787048 CONTROL 0006 REV. 2 of DRAWING C12

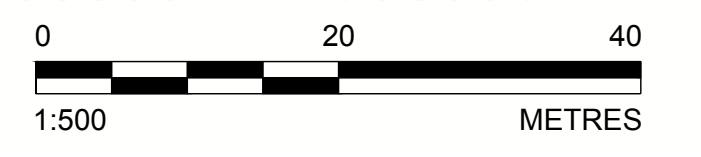

IF THIS MEASUREMENT DOES NOT MATCH WHAT IS SHOWN, THE SHEET SIZE HAS BEEN MODIFIED FROM: ANSI D