


LEGEND

- PROPERTY LINE
- EXISTING C/L OF ROAD
- EXISTING C/L OF DITCH
- EXISTING FEATURE (COVER NOTED)
- EXISTING ELEVATION
- EXISTING GRAVEL
- EXISTING ASPHALT
- EXISTING WATERLINE
- EXISTING SANITARY FORCEMAIN
- EXISTING FIRE HYDRANT
- EXISTING OVERHEAD HYDRO
- PROPOSED ASPHALT AND GRAVEL REMOVAL
- PROPOSED LIMIT OF TREE CLEARING

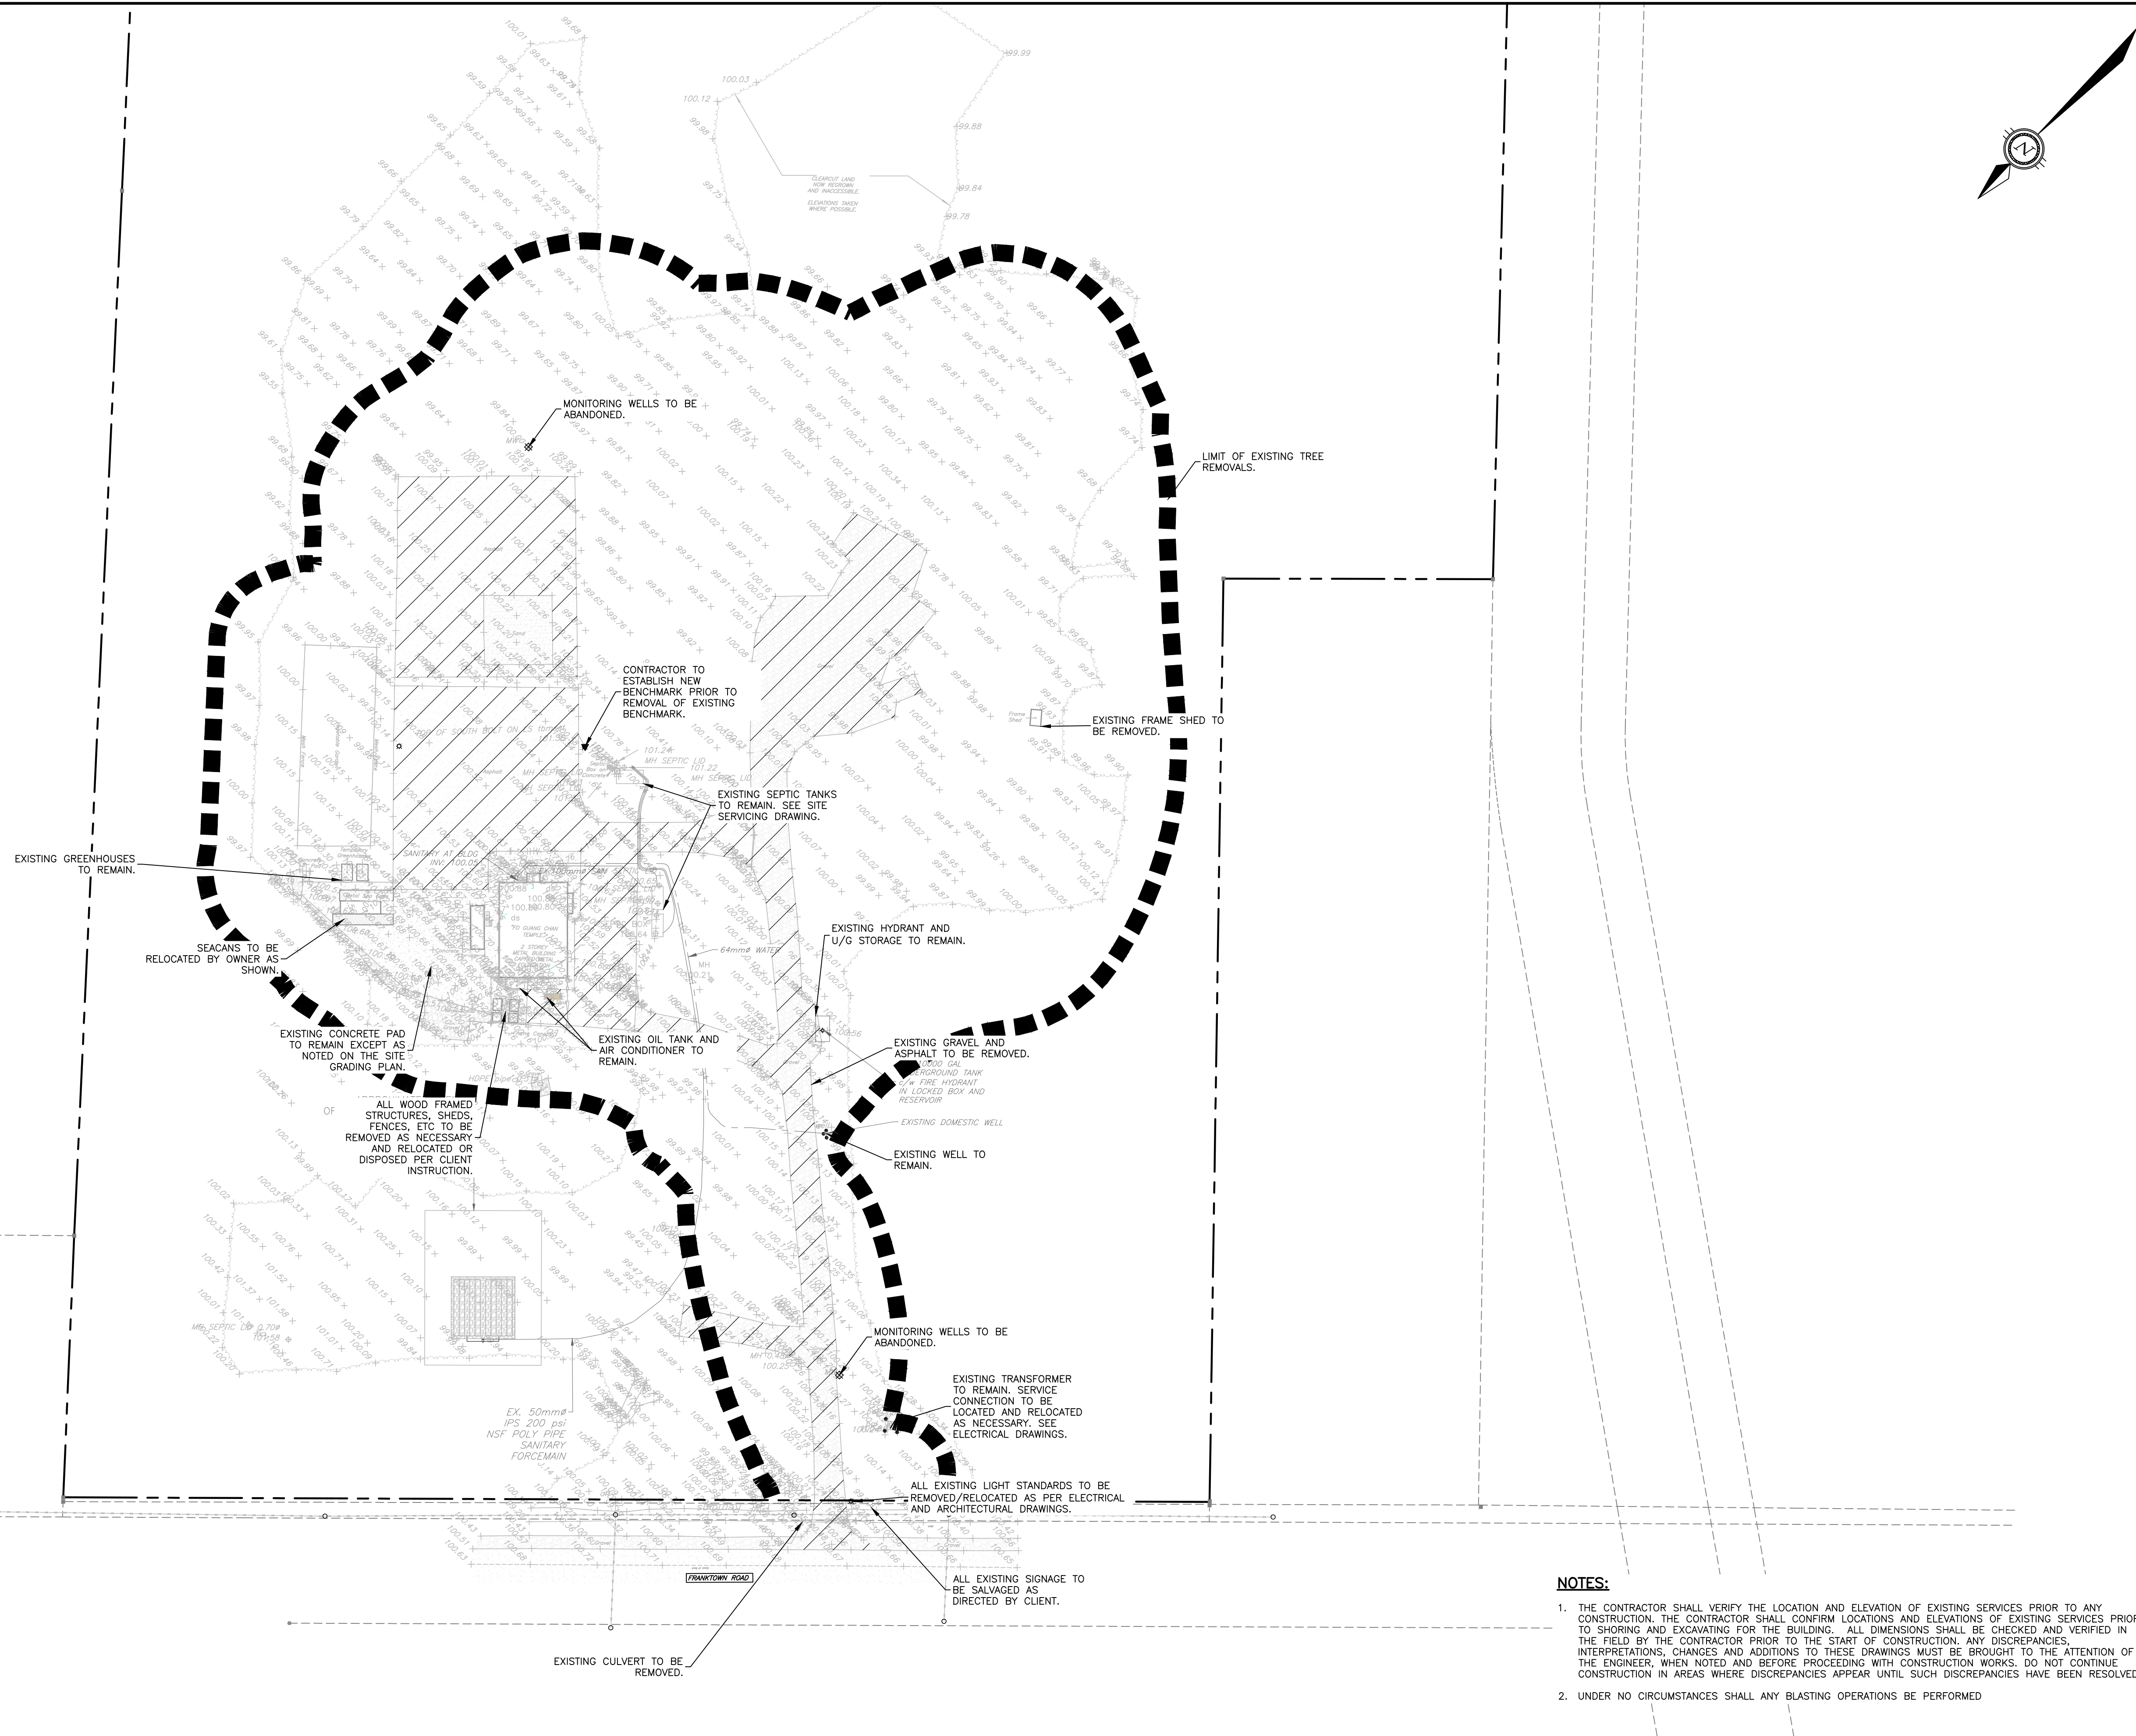

- NOTES:**
1. THE CONTRACTOR SHALL VERIFY THE LOCATION AND ELEVATION OF EXISTING SERVICES PRIOR TO ANY CONSTRUCTION. THE CONTRACTOR SHALL CONFIRM LOCATIONS AND ELEVATIONS OF EXISTING SERVICES PRIOR TO SHORING AND EXCAVATING FOR THE BUILDING. ALL DIMENSIONS SHALL BE CHECKED AND VERIFIED IN THE FIELD BY THE CONTRACTOR PRIOR TO THE START OF CONSTRUCTION. ANY DISCREPANCIES, INTERPRETATIONS, CHANGES AND ADDITIONS TO THESE DRAWINGS MUST BE BROUGHT TO THE ATTENTION OF THE ENGINEER, WHEN NOTED AND BEFORE PROCEEDING WITH CONSTRUCTION WORKS. DO NOT CONTINUE CONSTRUCTION IN AREAS WHERE DISCREPANCIES APPEAR UNTIL SUCH DISCREPANCIES HAVE BEEN RESOLVED.
 2. UNDER NO CIRCUMSTANCES SHALL ANY BLASTING OPERATIONS BE PERFORMED

File Name: \\s:\proj\2024\12\18\2024_12_18_10_00_00.dwg
 User: S:\proj\2024\12\18\2024_12_18_10_00_00.dwg
 Date: 2024/12/18 10:00:00 AM
 Plot Date: 2024/12/18 10:00:00 AM
 Plot Scale: 1:750
 Plot Size: 300x300
 Plot Orientation: Landscape
 Plot Color: Black
 Plot Lineweight: 0.5
 Plot Font: Arial, 10
 Plot Title: 2024/12/18 10:00:00 AM
 Plot User: S:\proj\2024\12\18\2024_12_18_10_00_00.dwg

CAUTION
 THE POSITION OF ALL POLE LINES, CONDUITS, WATERMANS, SEWERS AND OTHER UNDERGROUND AND OVERGROUND UTILITIES AND STRUCTURES IS NOT NECESSARILY SHOWN ON THE CONTRACT DRAWINGS, AND WHERE SHOWN, THE ACCURACY OF THE POSITION OF SUCH UTILITIES AND STRUCTURES IS NOT GUARANTEED. BEFORE STARTING WORK, DETERMINE THE EXACT LOCATION OF ALL SUCH UTILITIES AND STRUCTURES AND ASSUME ALL LIABILITY FOR DAMAGE TO THEM.

JOB BENCH MARK JBM ▲
 TOP OF SOUTH BOLT ON LIGHT STANDARD
 ELEVATION=101.36

REV	REVISION DESCRIPTION	DATE	BY	APPROV
1	ISSUED FOR SPA	18/12/24	AGJ	AKJ

SCALE
 0 5m 10m 30m
 HORIZONTAL 1:750

DESIGNED BY

REVIEWED BY

CLIENT
GRC ARCHITECTS
 47 CLARENCE STREET, SUITE 401
 OTTAWA, ON. K1N 9K1
 613.241.8203

PROJECT
IBPS FO GUAN SHAN TEMPLE
 6888 FRANKTOWN ROAD
 OTTAWA, ONTARIO.

PROJECT No. OTT-22027645-AG
 SURVEY MCINTOSH PERRY
 DATE 25/08/23
 DRAWING No. C000



exp Services Inc.
 1-877-668-1899 | 1-613-225-7330
 205 Queen Street East, Unit 100
 Ottawa, ON K2B 8R6
 Canada
 www.exp.com
 • BUILDINGS • EARTH & ENVIRONMENT • ENERGY •
 • INDUSTRIAL • INFRASTRUCTURE • SUSTAINABILITY •

BASEPLAN AGJ
 DESIGN AKJ
 CHECKED AA
 CAD AGJ
 PROJECT MANAGER AJ
 APPROVED AA