

ROAD ALLOWANCE BETWEEN LOTS 5 AND 6 KNOWN AS PARKWAY ROAD

SCHEDULE OF COMPILED EASEMENT

PART	PART OF LOT/BLOCK	PLAN	PART OF PIN	PERPENDICULAR WIDTH (METRES)
3	18		04320-0531	3.00
4	19		04320-0532	3.00
5	22		04320-0535	3.00
6	23		04320-0536	3.00
7	24		04320-0537	3.00
8	25		04320-0538	3.00
9	77		04320-0590	3.00
10	29		04320-0542	3.00
11	30		04320-0543	3.00
12	31		04320-0544	3.00
13	35		04320-0548	3.00
14	36		04320-0549	3.00
15	40		04320-0553	3.00
16	41		04320-0554	3.00
17	44		04320-0557	3.00
18	45		04320-0558	3.00
19	53		04320-0566	18.70
20	54		04320-0567	18.70
21	55		04320-0568	18.70
22	56		04320-0569	18.70
23	57		04320-0570	18.70
24	58		04320-0571	18.70
25	59		04320-0572	18.70
26	60		04320-0573	18.70
31	62		04320-0575	18.00
32	63		04320-0576	18.00
38	73		04320-0586	10.00
40	11		04320-0524	15.00
41	12		04320-0525	15.00
42	13		04320-0526	15.00
43	14		04320-0527	15.00
44	15		04320-0528	15.00
49	49		04320-0562	15.20
50	50		04320-0563	15.20
51	51		04320-0564	15.20
52	52		04320-0565	16.00

PLAN 4R-24195  
RECEIVED AND DEPOSITED  
DATE JANUARY 4th, 2010  
DATE Jan 5 10  
Andre Roy  
Andre Roy  
Ontario Land Surveyor  
Ontario Land Surveyor

PLAN OF SURVEY OF  
PART OF LOTS 10, 16, 17 AND 53  
PART OF BLOCKS 61, 62, 63, 64  
AND 72  
REGISTERED PLAN 4M-1398  
AND  
COMPILED EASEMENT PLAN OF  
PART OF LOTS 11, 12, 13, 14, 15,  
18, 19, 22, 23, 24, 25, 29, 30, 31,  
35, 36, 40, 41, 44, 45,  
49 TO 60 (INCLUSIVE)  
AND PART OF  
BLOCKS 62, 63, 73 AND 77  
REGISTERED PLAN 4M-1398  
(GEOGRAPHIC TOWNSHIP OF OSGOODE)

CITY OF OTTAWA  
SCALE 1:1000  
J. D. BARNES LIMITED  
METRIC DISTANCES SHOWN ON THIS PLAN ARE IN METRES AND CAN BE CONVERTED TO FEET BY DIVIDING BY 0.3048.

NOTES  
BEARINGS ARE ASTROMONIC AND ARE DERIVED FROM THE EASTERLY LIMIT OF BLOCK 80 HAVING A BEARING OF N 61°02'40" W AS SHOWN ON REGISTERED PLAN 4M-1398.  
DENOTES SURVEY MONUMENT FOUND  
DENOTES SURVEY MONUMENT SET  
SB DENOTES STANDARD IRON BAR  
IB DENOTES IRON BAR  
LUBI DENOTES J.D. BARNES LIMITED  
1442 DENOTES JOHN H. KENNEDY LTD.  
PARTS 3 TO 26 (INCLUSIVE), 31, 32, 38, 40 TO 44 (INCLUSIVE), 49 TO 52 (INCLUSIVE) HAVE A PERPENDICULAR WIDTH AS SHOWN ON THIS PLAN AND ARE WHOLLY CONTAINED WITHIN THE LIMITS OF THE UNDERLYING LOTS AND BLOCKS.  
ALL FOUND SURVEY MONUMENTS SET BY J.D. BARNES LIMITED UNLESS NOTED OTHERWISE.

SCHEDULE OF PLAN OF SURVEY




PART	PART OF LOT/BLOCK	PLAN	PART OF PIN
1	16		04320-0529
2	17		04320-0530
27			
28	61		04320-0574
29			
30	62		04320-0575
33	63		04320-0576
34	64		04320-0577
35			
36	72		04320-0585
37	10		04320-0523
45	16		04320-0529
46	16		04320-0529
47	17		04320-0530
48			
53	53		04320-0566

PARTS 1, 45 AND 46 MAKE UP PART OF PIN 04320-0529  
PARTS 2, 47 AND 48 MAKE UP PART OF PIN 04320-0530  
PARTS 53 AND 54 MAKE UP PART OF PIN 04320-0575  
PARTS 30 AND 31 MAKE UP PART OF PIN 04320-0576  
PARTS 32 AND 33 MAKE UP PART OF PIN 04320-0577

SURVEYOR'S CERTIFICATE  
THIS SURVEY AND PLAN ARE CORRECT AND IN ACCORDANCE WITH THE SURVEYS ACT, THE SURVEYORS ACT AND THE LAND TITLES ACT AND THE REGULATIONS MADE UNDER THEM.  
2. THE SURVEY WAS COMPLETED ON AUGUST 21, 2009.  
DATE JANUARY 4th, 2010  
Andre Roy  
Andre Roy  
Ontario Land Surveyor

SURVEYOR'S CERTIFICATE  
I CERTIFY THAT:  
THIS PLAN IS AN ACCURATE COMPILATION BASED ON DATA DERIVED FROM REGISTERED PLAN 4M-1398.  
DATE JANUARY 4th, 2010  
Andre Roy  
Andre Roy  
Ontario Land Surveyor

J.D. BARNES LIMITED  
LAND INFORMATION SPECIALISTS  
15-349 LANCASTER ROAD, OTTAWA, ON K1B 5N3  
www.jdbarnes.com T: (613) 731-7244 F: (613) 731-8555  
DRAWN BY: QC CHECKED BY: AR REFERENCE NO.: 05-10-398-01  
FILE # 15-0339801\p0339801.dwg PLOTTED: 05 JUN 2010

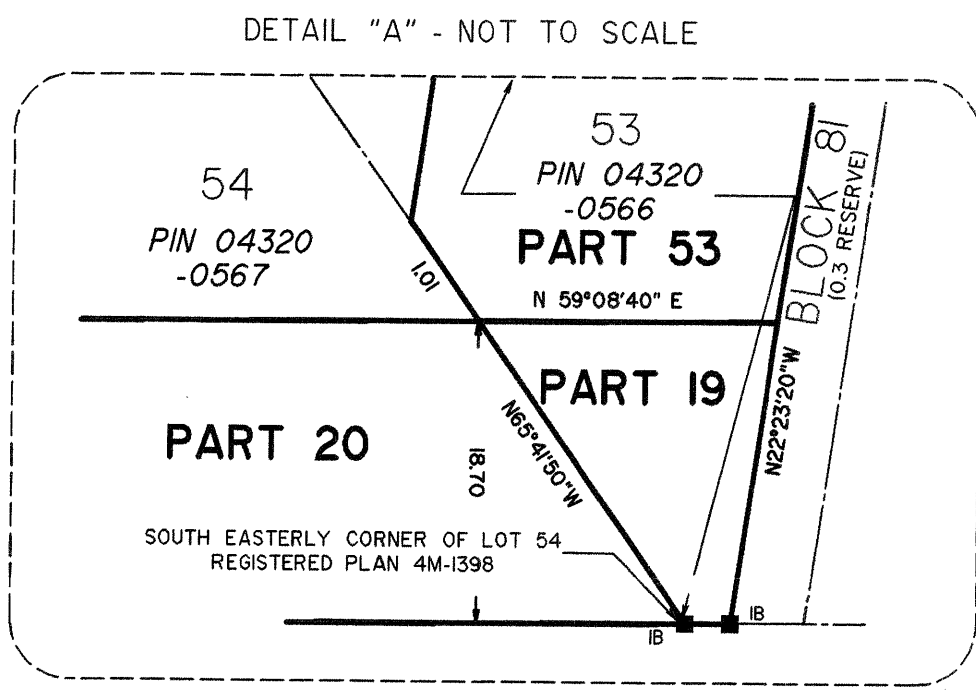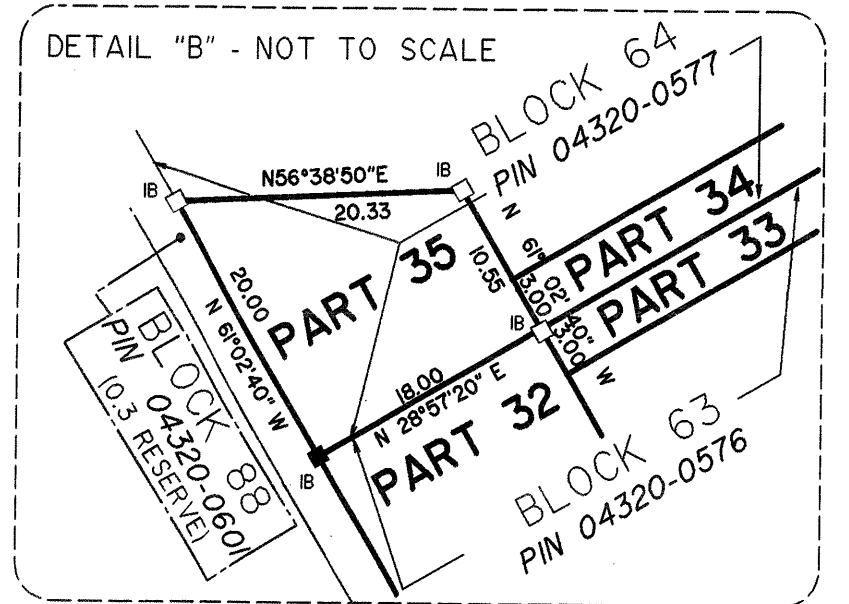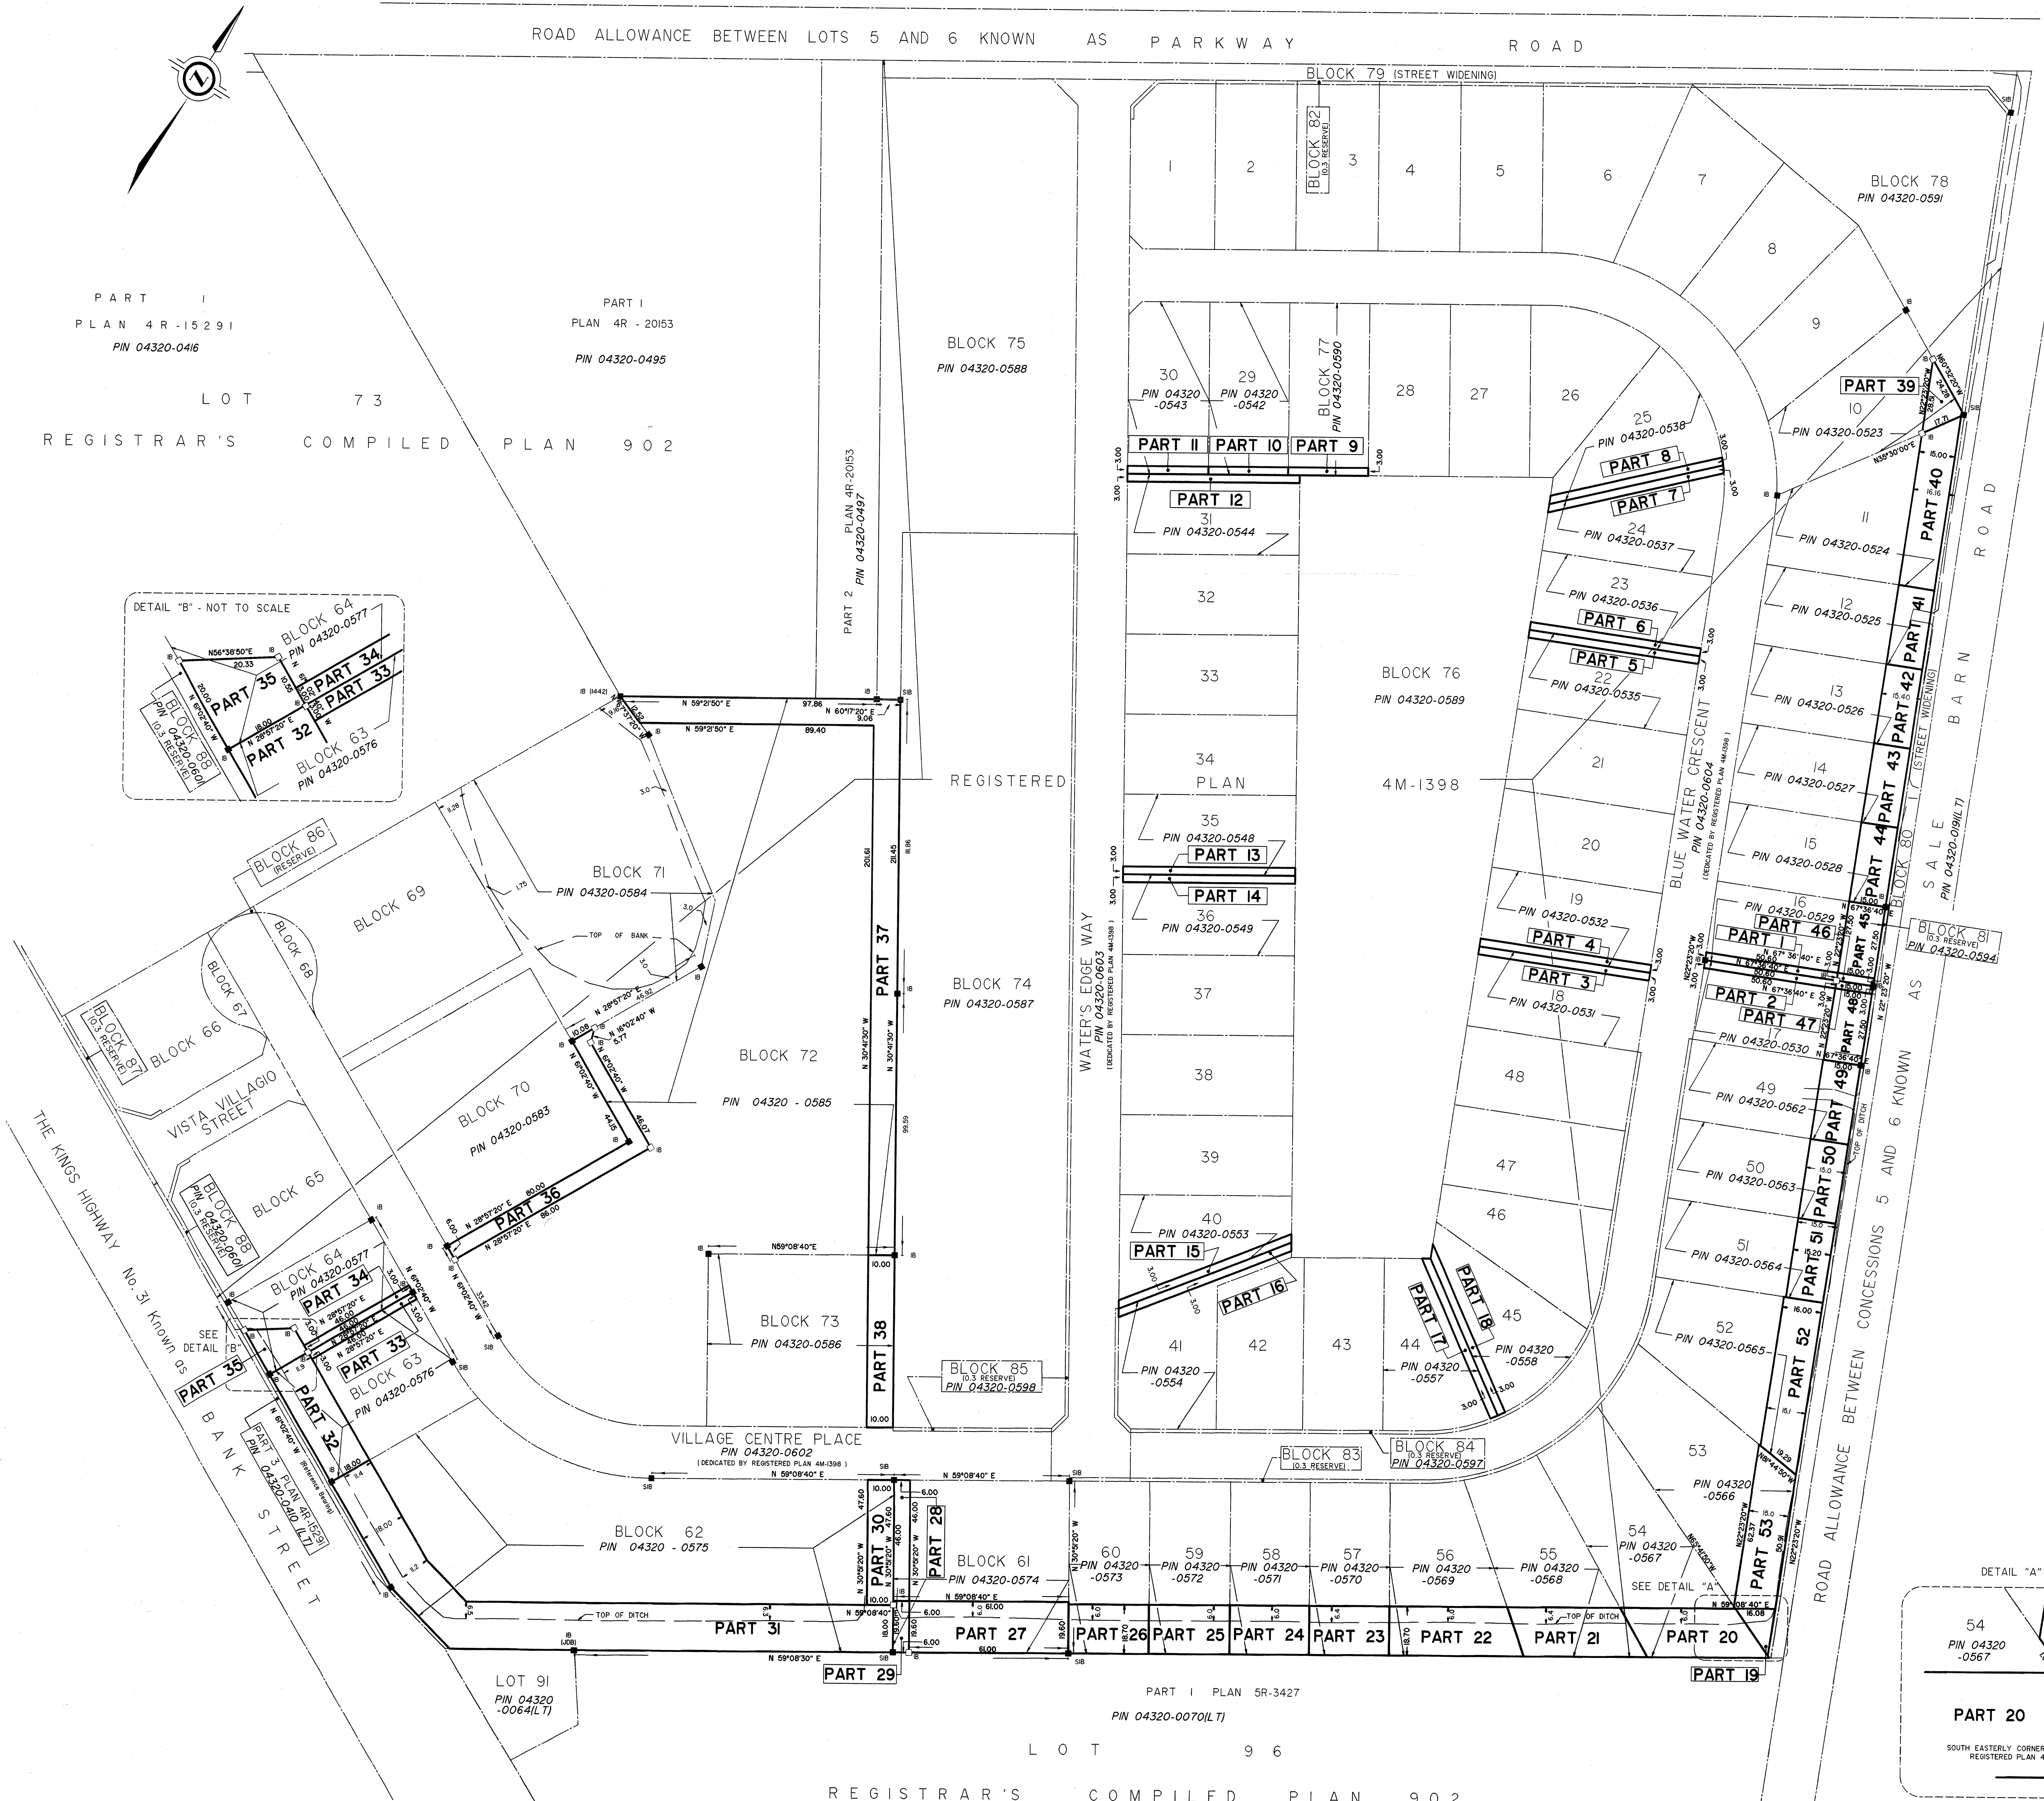

PART I  
PLAN 4R-15291  
PIN 04320-0416  
REGISTRAR'S COMPILED PLAN 902

PART I  
PLAN 4R-20153  
PIN 04320-0495

BLOCK 75  
PIN 04320-0588

PART II PART IO PART 9

PART 12  
31  
PIN 04320-0544

PART 8  
25  
PIN 04320-0538

PART 39  
10  
PIN 04320-0523

PART 7  
24  
PIN 04320-0537

PART 40  
11  
PIN 04320-0524

PART 6  
23  
PIN 04320-0536

PART 41  
12  
PIN 04320-0525

PART 5  
22  
PIN 04320-0535

PART 42  
13  
PIN 04320-0526

PART 14  
36  
PIN 04320-0549

PART 4  
19  
PIN 04320-0532

PART 43  
14  
PIN 04320-0527

PART 15  
40  
PIN 04320-0553

PART 3  
18  
PIN 04320-0531

PART 44  
15  
PIN 04320-0528

PART 18  
45  
PIN 04320-0558

PART 45  
16  
PIN 04320-0529

PART 17  
44  
PIN 04320-0557

PART 46  
17  
PIN 04320-0530

PART 16  
43  
PIN 04320-0556

PART 47  
18  
PIN 04320-0531

PART 19  
42  
PIN 04320-0555

PART 48  
19  
PIN 04320-0532

PART 20  
41  
PIN 04320-0554

PART 49  
20  
PIN 04320-0533

PART 21  
40  
PIN 04320-0553

PART 50  
21  
PIN 04320-0534

PART 22  
39  
PIN 04320-0552

PART 51  
22  
PIN 04320-0535

PART 23  
38  
PIN 04320-0551

PART 52  
23  
PIN 04320-0536

PART 24  
37  
PIN 04320-0550

PART 53  
24  
PIN 04320-0537

PART 25  
36  
PIN 04320-0549

PART 54  
25  
PIN 04320-0538

PART 26  
35  
PIN 04320-0548

PART 55  
26  
PIN 04320-0539

PART 27  
34  
PIN 04320-0547

PART 56  
27  
PIN 04320-0540

PART 28  
33  
PIN 04320-0546

PART 57  
28  
PIN 04320-0541

PART 29  
32  
PIN 04320-0545

PART 58  
29  
PIN 04320-0542

PART 30  
31  
PIN 04320-0544

PART 59  
30  
PIN 04320-0543

PART 31  
30  
PIN 04320-0544

PART 60  
31  
PIN 04320-0544

PART 32  
29  
PIN 04320-0542

PART 61  
32  
PIN 04320-0545

PART 33  
28  
PIN 04320-0535

PART 62  
33  
PIN 04320-0548

PART 34  
27  
PIN 04320-0528

PART 63  
34  
PIN 04320-0551

PART 35  
26  
PIN 04320-0521

PART 64  
35  
PIN 04320-0554

PART 36  
25  
PIN 04320-0514

PART 65  
36  
PIN 04320-0557

PART 37  
24  
PIN 04320-0507

PART 66  
37  
PIN 04320-0560

PART 38  
23  
PIN 04320-0500

PART 67  
38  
PIN 04320-0563

PART 39  
22  
PIN 04320-0493

PART 68  
39  
PIN 04320-0566

PART 40  
21  
PIN 04320-0486

PART 69  
40  
PIN 04320-0569

PART 41  
20  
PIN 04320-0479

PART 70  
41  
PIN 04320-0572

PART 42  
19  
PIN 04320-0472

PART 71  
42  
PIN 04320-0575

PART 43  
18  
PIN 04320-0465

PART 72  
43  
PIN 04320-0578

PART 44  
17  
PIN 04320-0458

PART 73  
44  
PIN 04320-0581

PART 45  
16  
PIN 04320-0451

PART 74  
45  
PIN 04320-0584

PART 46  
15  
PIN 04320-0444

PART 75  
46  
PIN 04320-0587

PART 47  
14  
PIN 04320-0437

PART 76  
47  
PIN 04320-0590

PART 48  
13  
PIN 04320-0430

PART 77  
48  
PIN 04320-0593

PART 49  
12  
PIN 04320-0423

PART 78  
49  
PIN 04320-0596

PART 50  
11  
PIN 04320-0416

PART 79  
50  
PIN 04320-0599

PART 51  
10  
PIN 04320-0409

PART 80  
51  
PIN 04320-0602

PART 52  
9  
PIN 04320-0402

PART 81  
52  
PIN 04320-0605

PART 53  
8  
PIN 04320-0395

PART 82  
53  
PIN 04320-0608

PART 54  
7  
PIN 04320-0388

PART 83  
54  
PIN 04320-0611

PART 55  
6  
PIN 04320-0381

PART 84  
55  
PIN 04320-0614

PART 56  
5  
PIN 04320-0374

PART 85  
56  
PIN 04320-0617

PART 57  
4  
PIN 04320-0367

PART 86  
57  
PIN 04320-0620

PART 58  
3  
PIN 04320-0360

PART 87  
58  
PIN 04320-0623

PART 59  
2  
PIN 04320-0353

PART 88  
59  
PIN 04320-0626

PART 60  
1  
PIN 04320-0346

PART 89  
60  
PIN 04320-0629

PART 61  
0  
PIN 04320-0339

PART 90  
61  
PIN 04320-0632

PART 62  
0  
PIN 04320-0332

PART 91  
62  
PIN 04320-0635

PART 63  
0  
PIN 04320-0325

PART 92  
63  
PIN 04320-0638

PART 64  
0  
PIN 04320-0318

PART 93  
64  
PIN 04320-0641

PART 65  
0  
PIN 04320-0311

PART 94  
65  
PIN 04320-0644

PART 66  
0  
PIN 04320-0304

PART 95  
66  
PIN 04320-0647

PART 67  
0  
PIN 04320-0297

PART 96  
67  
PIN 04320-0650

PART 68  
0  
PIN 04320-0290

PART 97  
68  
PIN 04320-0653

PART 69  
0  
PIN 04320-0283

PART 98  
69  
PIN 04320-0656

PART 70  
0  
PIN 04320-0276

PART 99  
70  
PIN 04320-0659

PART 71  
0  
PIN 04320-0269

PART 100  
71  
PIN 04320-0662

PART 72  
0  
PIN 04320-0262

PART 101  
72  
PIN 04320-0665

PART 73  
0  
PIN 04320-0255

PART 102  
73  
PIN 04320-0668

PART 74  
0  
PIN 04320-0248