



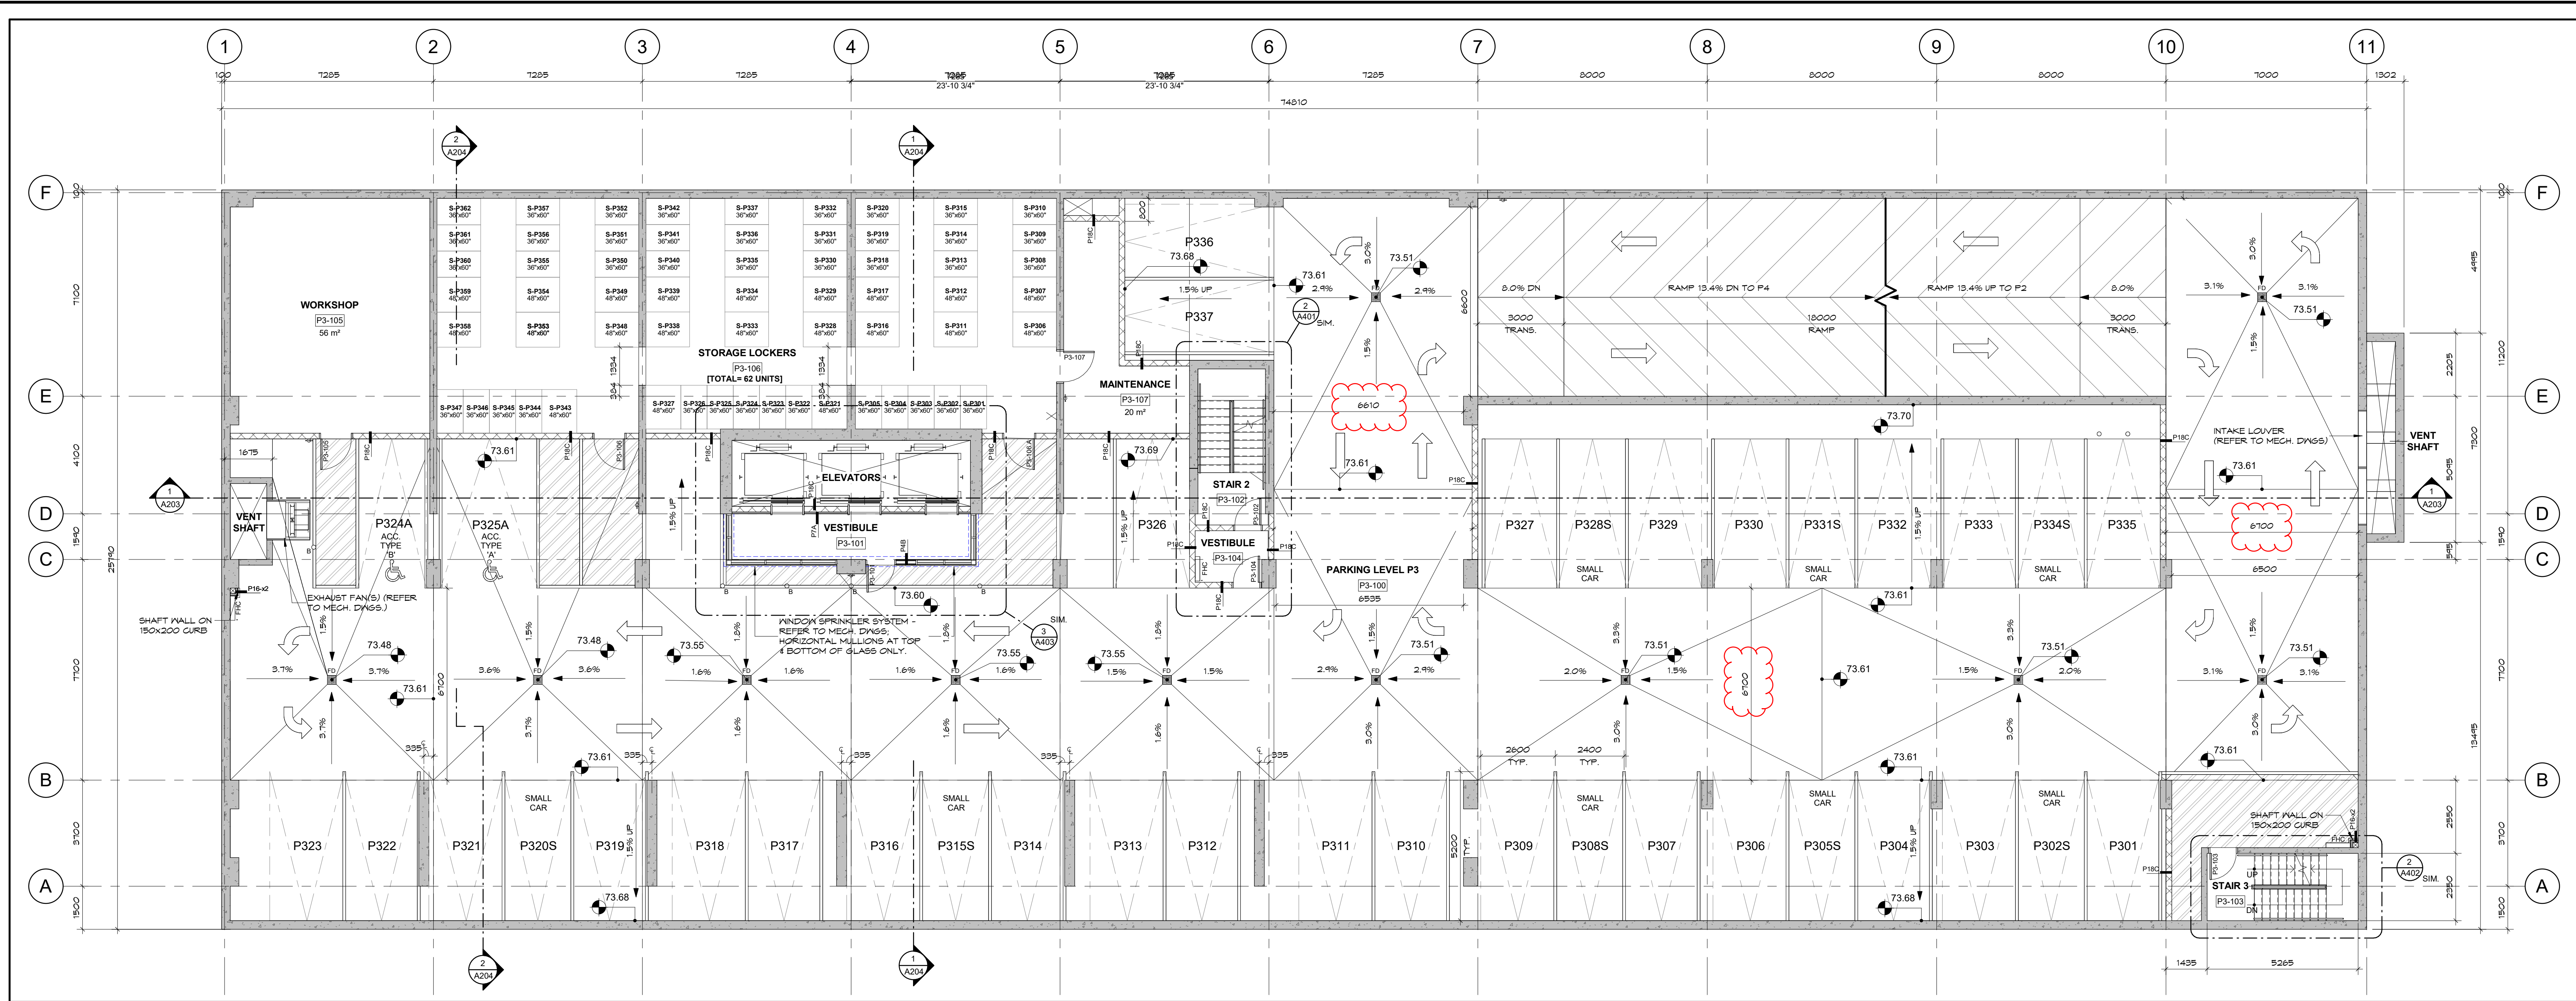


1 PLAN - PARKING LEVEL P3
A101/ SCALE: 1:100 (REF: 1A203)

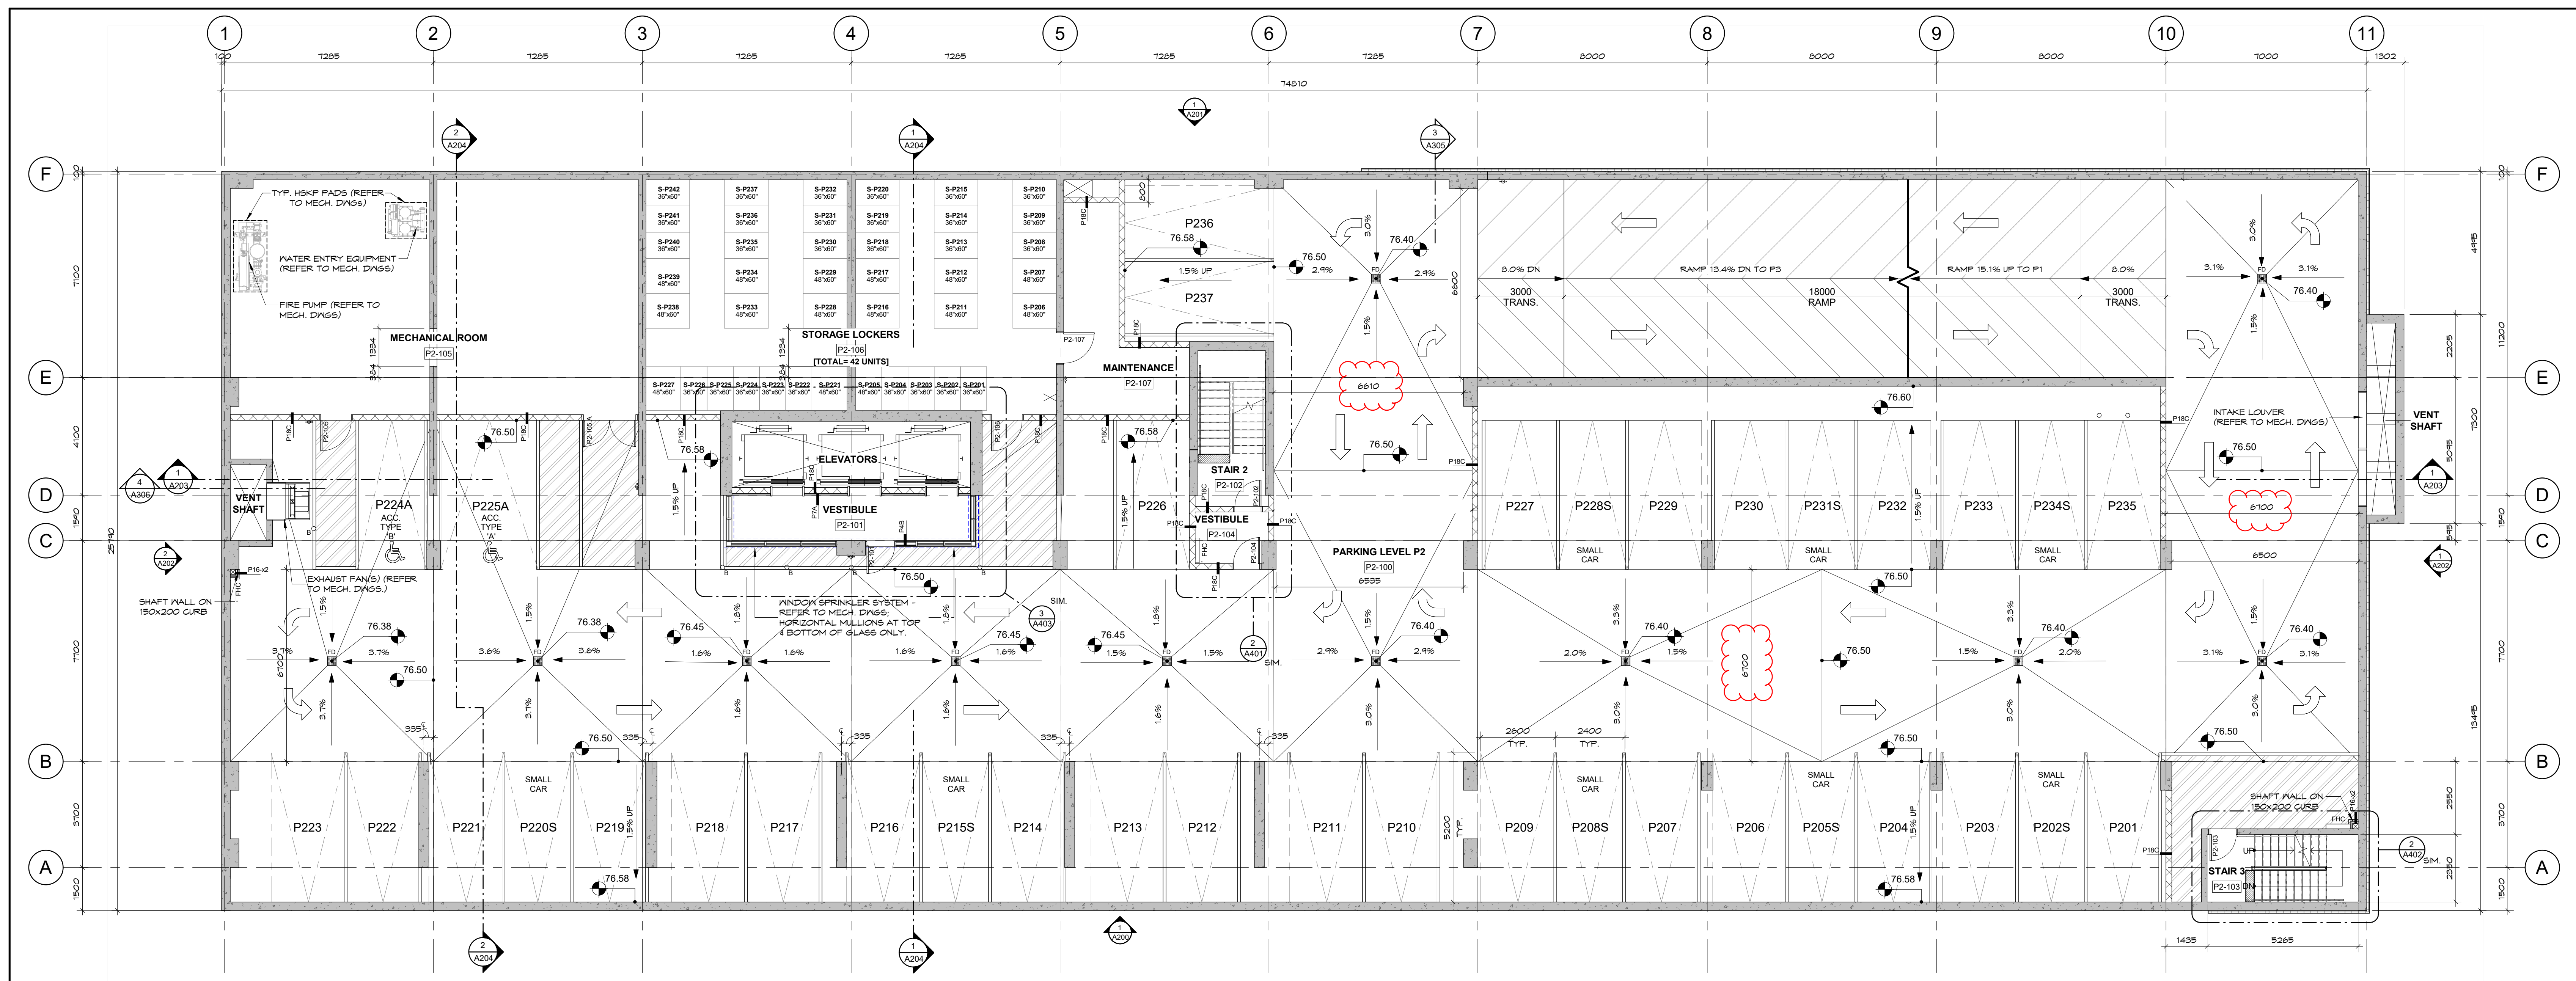

2 PLAN - PARKING LEVEL P2
A101/ SCALE: 1:100 (REF: 1A203)

LS GP Inc.
2193 Arch Street
Ottawa, Ontario
K1G 2H5

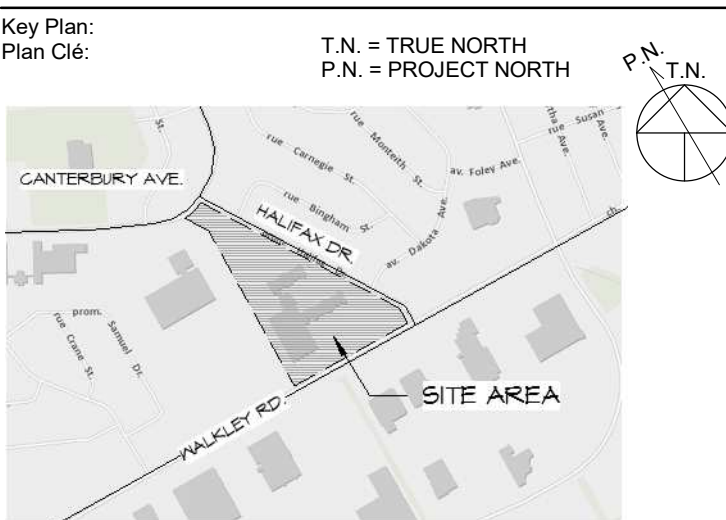

5	Issued for Tender Addendum #2	2025-06-13
4	Issued for Tender	2025-05-09
3	Issued for Building Permit	2025-03-28
2	Issued for Coordination & 99% Permit DWGs	2024-12-23
1	Issued for Class C Budget	2024-11-01

Issue: _____ Date: _____

Prime Consultant: Expert-Consult

DREDGE LEAHY 411-11 Holland Ave
Ottawa, ON K1Y 4S1
613.724.9865
ARCHITECTS INC. dl-arch.ca

Sub Consultant: Expert-Consult

Project: WALKLEY APARTMENTS

2145 WALKLEY ROAD, OTTAWA, ON

Drawing: PARKING LEVEL P3 AND P2 - CONSTRUCTION PLAN

Drawn by: LCZ

Designed by: MD

Approved by: MD

Scale: 1:100

Date: 2025-06-13

Client Project No. 1454

Project No. 1454

Sheet No. A101

No. de la feuille: A101