

PLAN OF SURVEY  
**PART OF LOT 4  
 CONCESSION 1**  
 (GEOGRAPHIC TOWNSHIP OF HUNTLEY)  
**CITY OF OTTAWA**  
 Scale 1:750

**METRIC CONVERSION**  
 DISTANCES AND COORDINATES SHOWN ON THIS PLAN ARE IN METRES AND CAN BE CONVERTED TO FEET BY DIVIDING BY 0.3048

**GRID SCALE CONVERSION**  
 DISTANCES ARE GROUND AND CAN BE CONVERTED TO GRID BY MULTIPLYING BY THE COMBINED SCALE FACTOR OF 0.99995.


**BEARING NOTE**  
 BEARINGS ARE GRID, DERIVED FROM CAN-NET VRS NETWORK GPS OBSERVATIONS ON NCC HORIZONTAL CONTROL MONUMENTS 19773035 AND 19680191, CENTRAL MERIDIAN, 76° 30' WEST LONGITUDE MTM ZONE 9, NAD83 (ORIGINAL).

19773035 N:5006060.42 E:324888.04  
 19680191 N:5033564.26 E:388064.94

**NOTE**  
 THIS PLAN WAS MONUMENTED AS PART OF A LARGE REGISTERED PLAN.

**LEGEND**

■	DENOTES	FOUND MONUMENTS
□	SET MONUMENTS	SET MONUMENTS
IB	IRON BAR	IRON BAR
IBØ	ROUND IRON BAR	ROUND IRON BAR
SIB	STANDARD IRON BAR	STANDARD IRON BAR
SSIB	SHORT STANDARD IRON BAR	SHORT STANDARD IRON BAR
CC	CUT CROSS	CUT CROSS
CP	CONCRETE PIN	CONCRETE PIN
WIT	WITNESS	WITNESS
PIN	PROPERTY IDENTIFICATION NUMBER	PROPERTY IDENTIFICATION NUMBER
MEAS	MEASURED	MEASURED
PROP	PROPORTIONED	PROPORTIONED
OU	ORIGIN UNKNOWN	ORIGIN UNKNOWN
SG	STANTEC GEOMATICS LTD.	STANTEC GEOMATICS LTD.

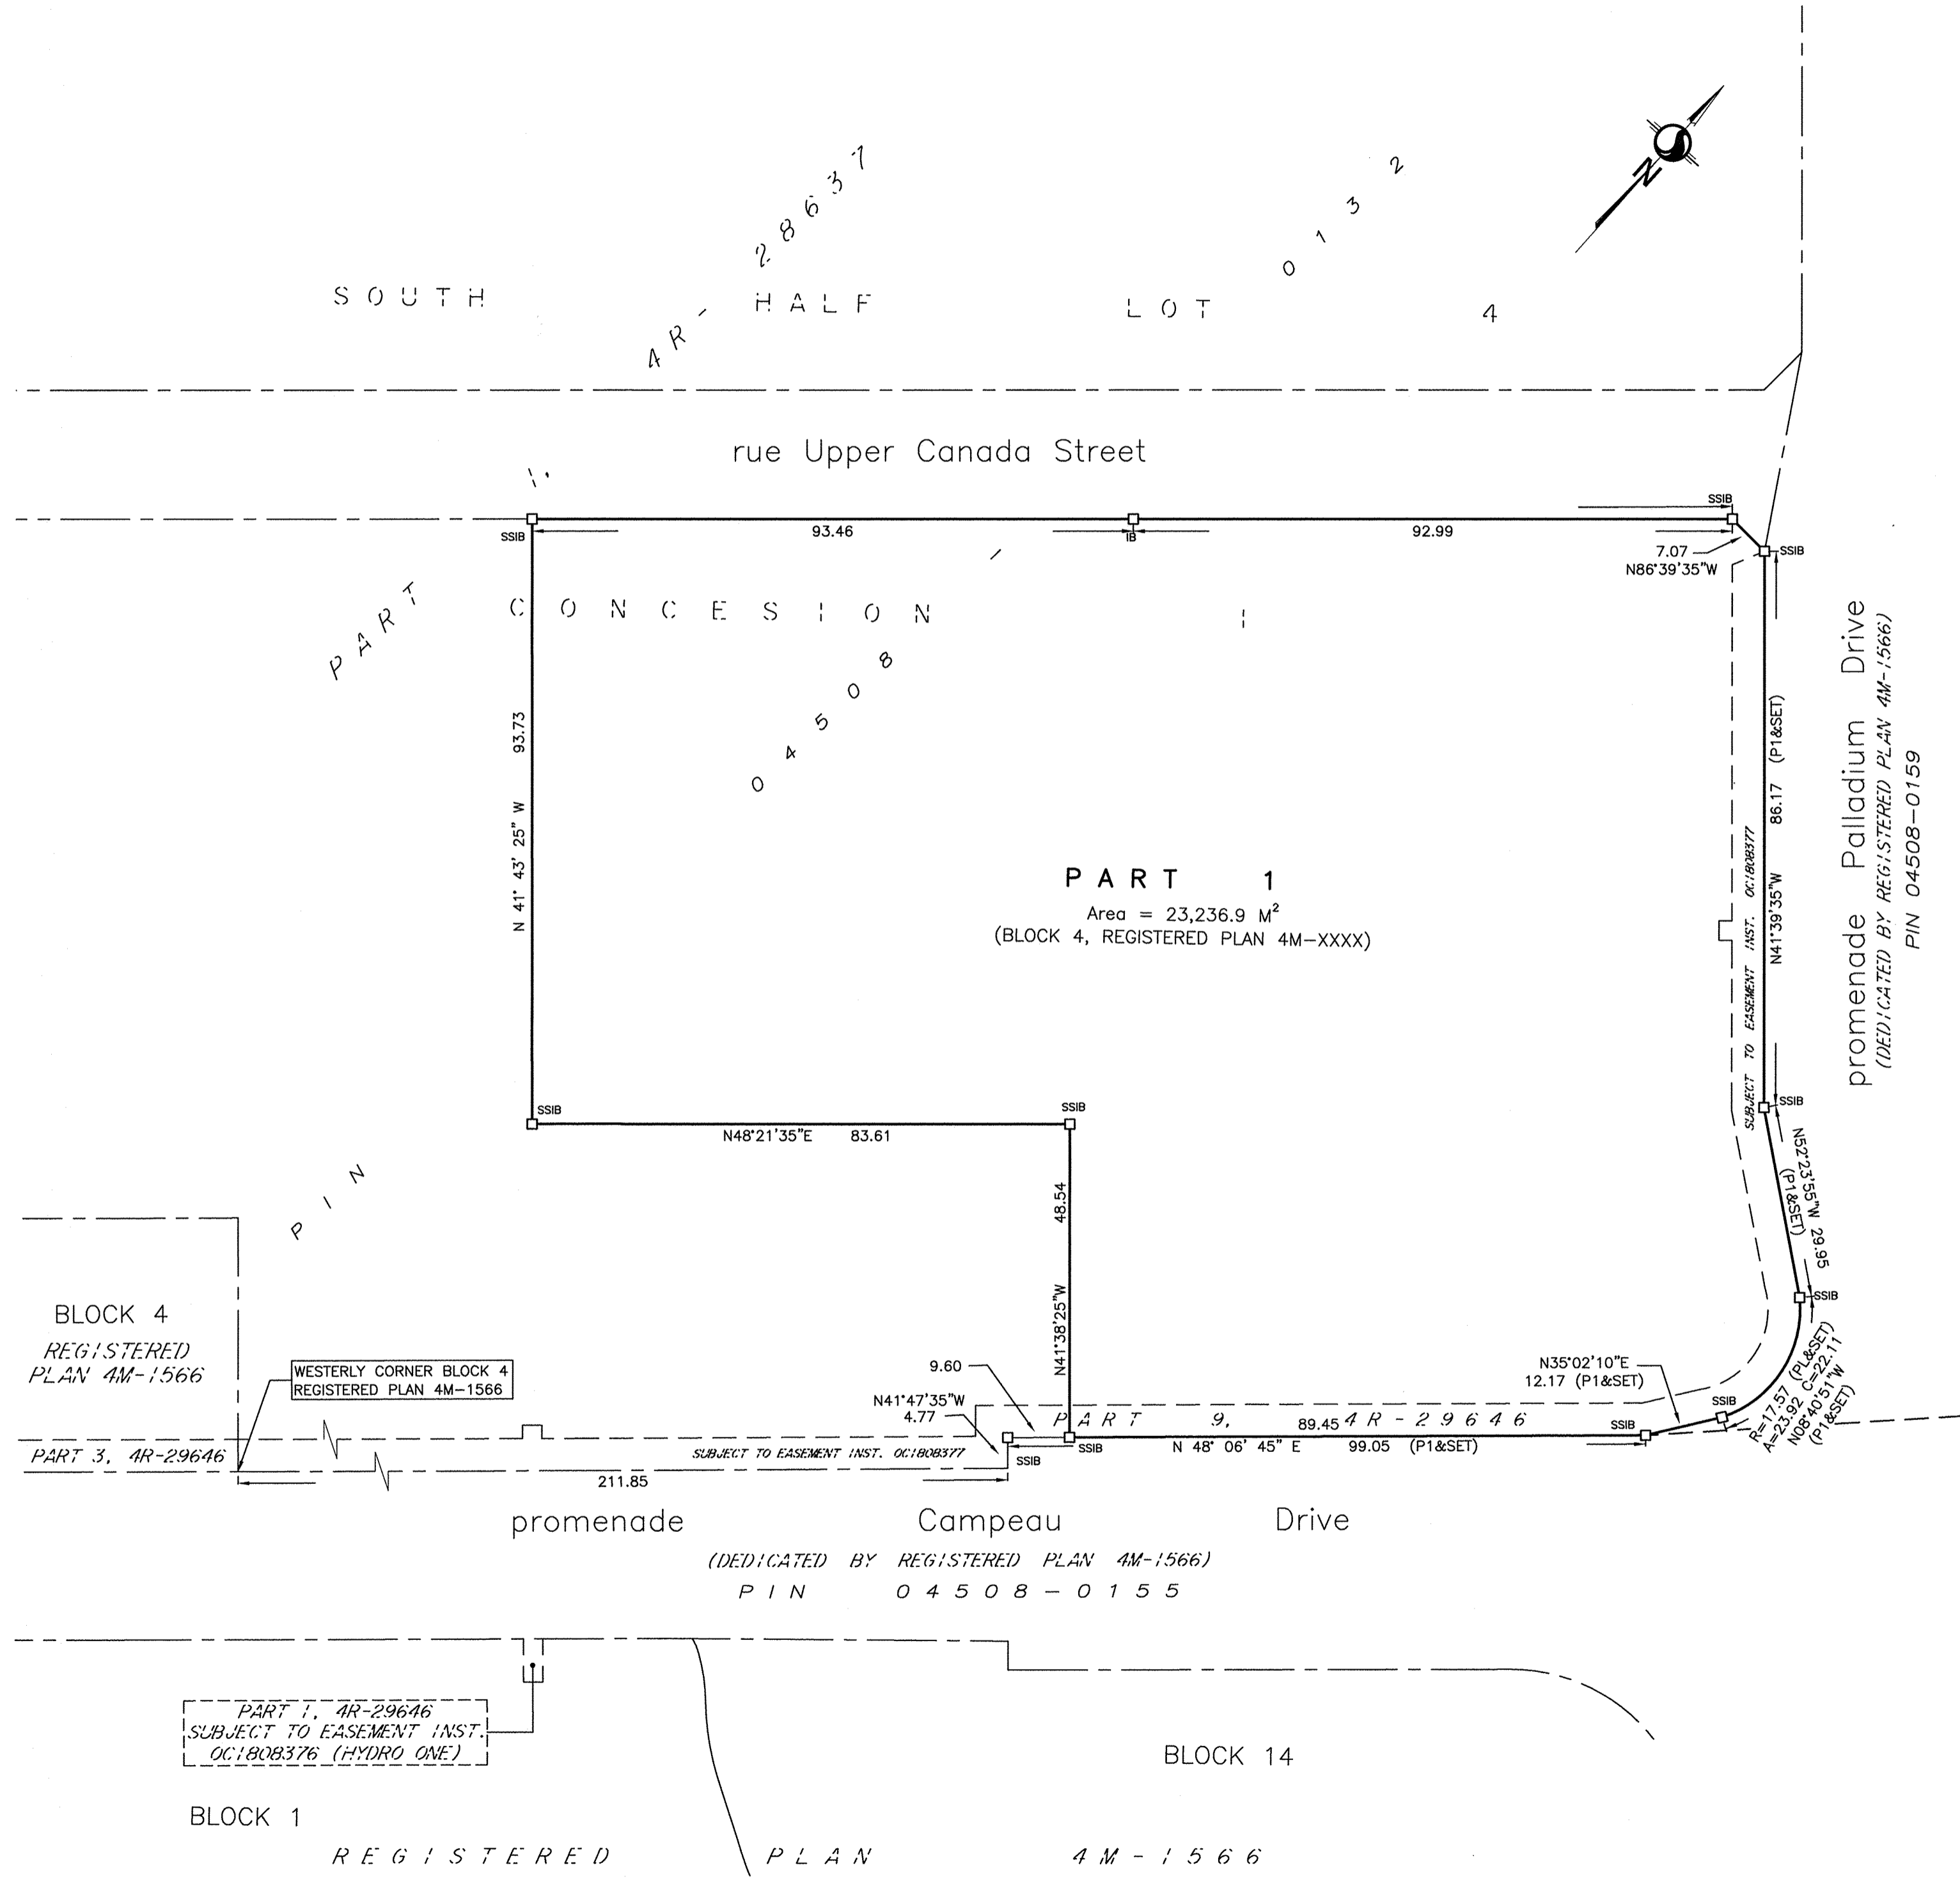

**SURVEYOR'S CERTIFICATE**  
 I CERTIFY THAT:  
 1. THIS SURVEY AND PLAN ARE CORRECT AND IN ACCORDANCE WITH THE SURVEYS ACT, THE SURVEYORS ACT AND THE REGULATIONS MADE UNDER THEM.  
 2. THE SURVEY WAS COMPLETED ON THE 10TH DAY OF SEPTEMBER, 2019.

Sept 12/19  
 DATE  
  
 BRIAN J. WEBSTER  
 ONTARIO LAND SURVEYOR

**Stantec Geomatics Ltd.**  
 CANADA LANDS SURVEYORS  
 ONTARIO LAND SURVEYORS  
 1331 CLYDE AVENUE, SUITE 400  
 OTTAWA, ONTARIO, K2C 3G4  
 TEL. 613.722.4420  
 stantec.com

DRAWN: NJ CHECKED: BW PM: BW FIELD: \* PROJECT No.: 161612445-532