




MARCH 21st,
DST

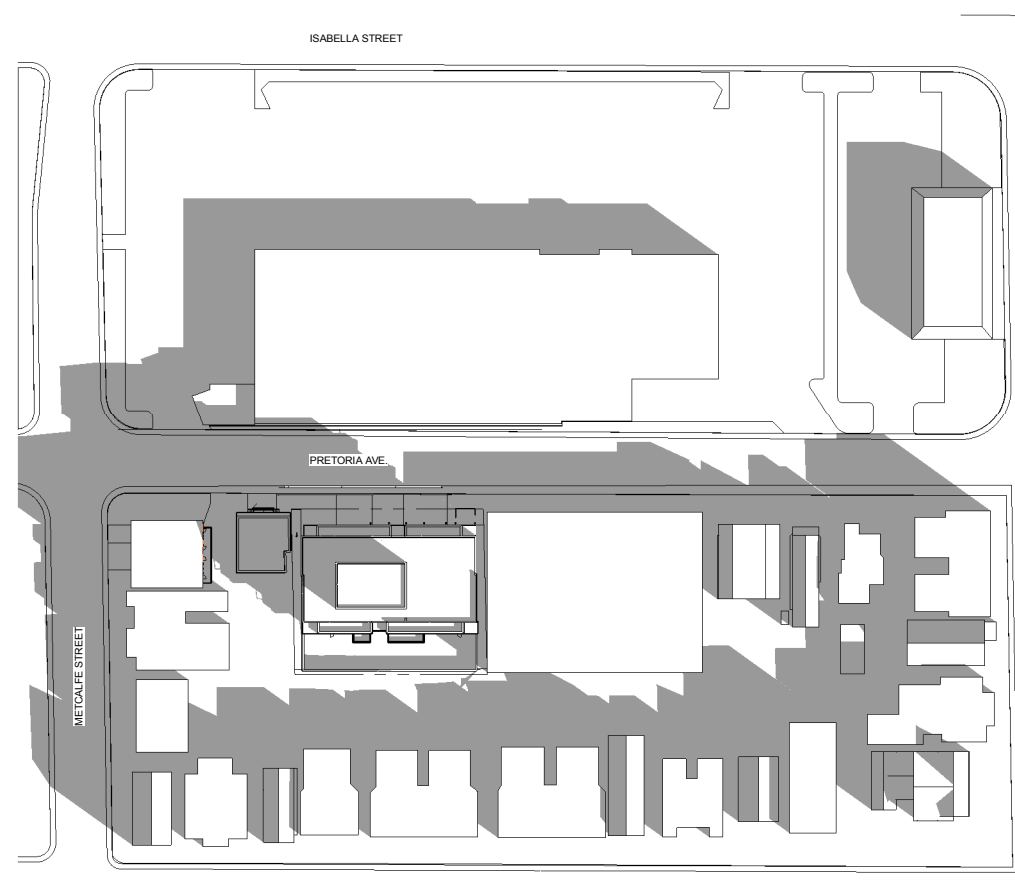


8:00 AM

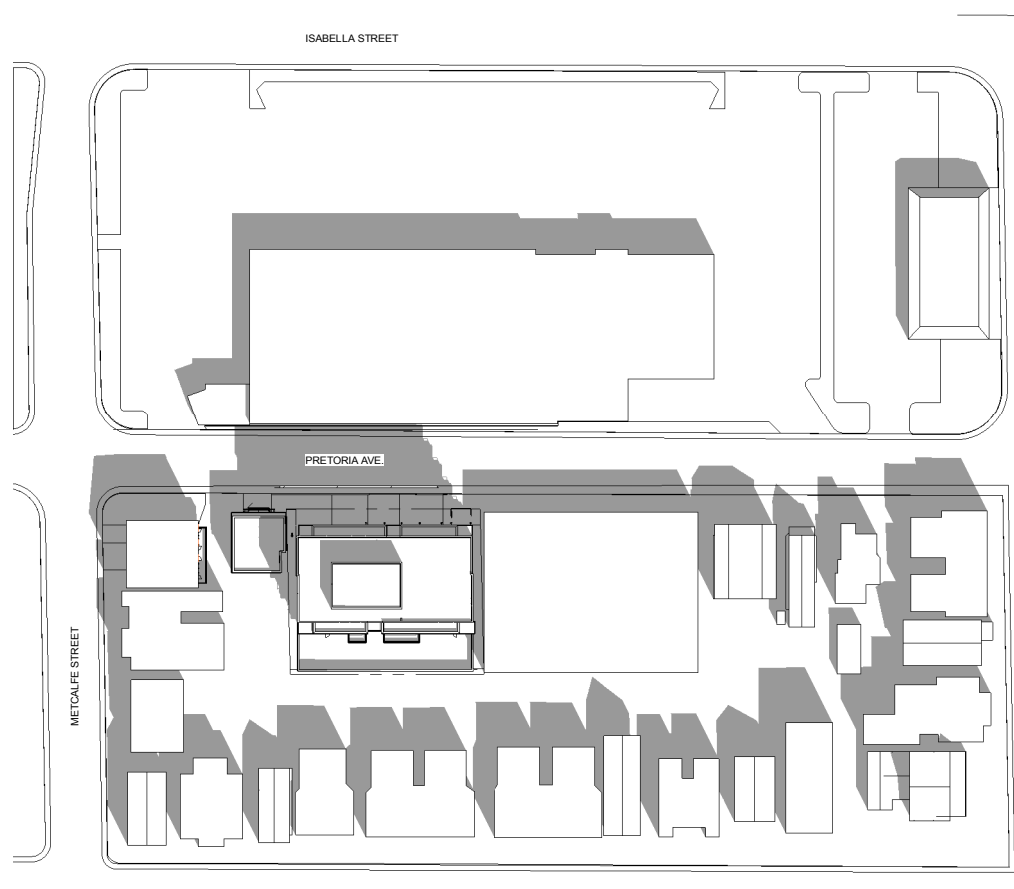


10:00 AM

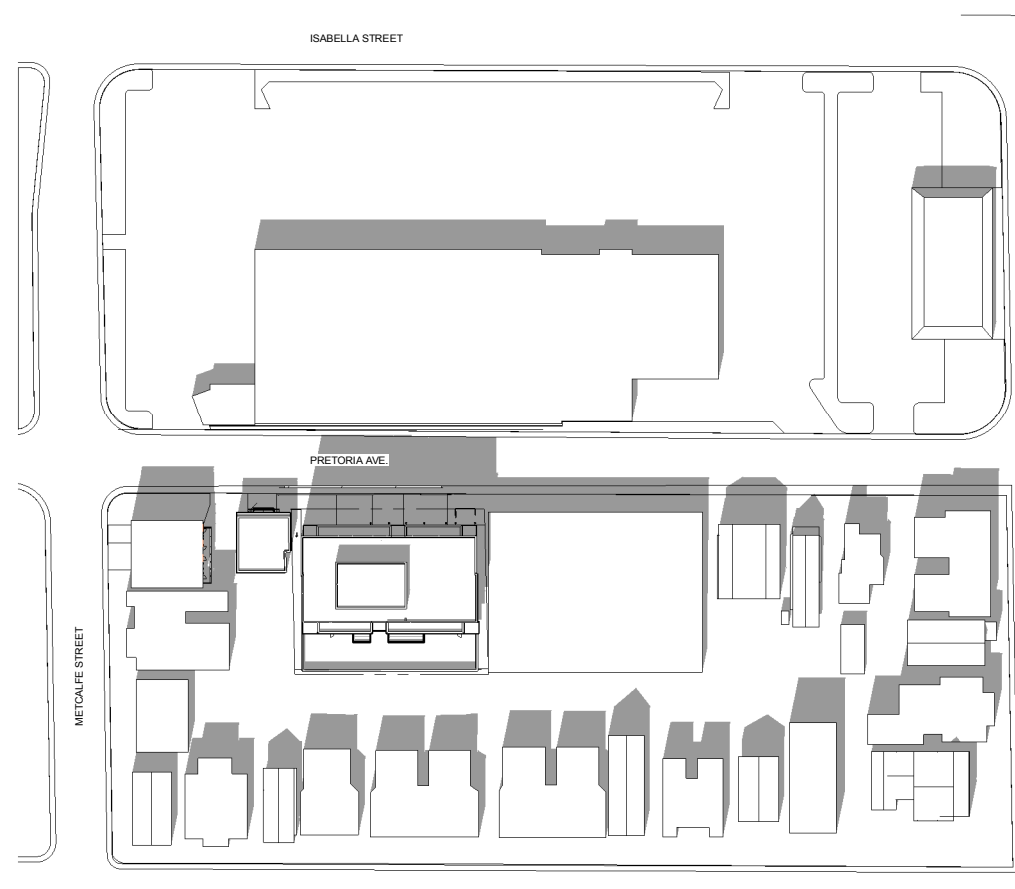

12:00 PM

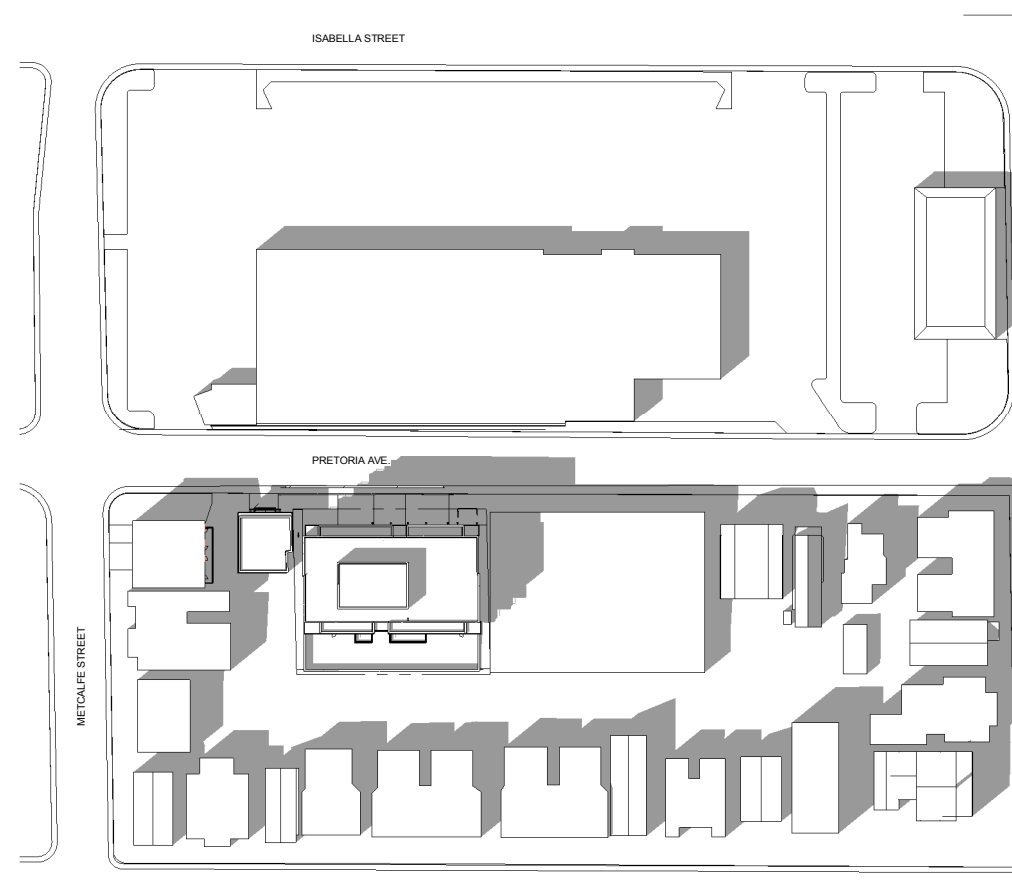


2:00 PM

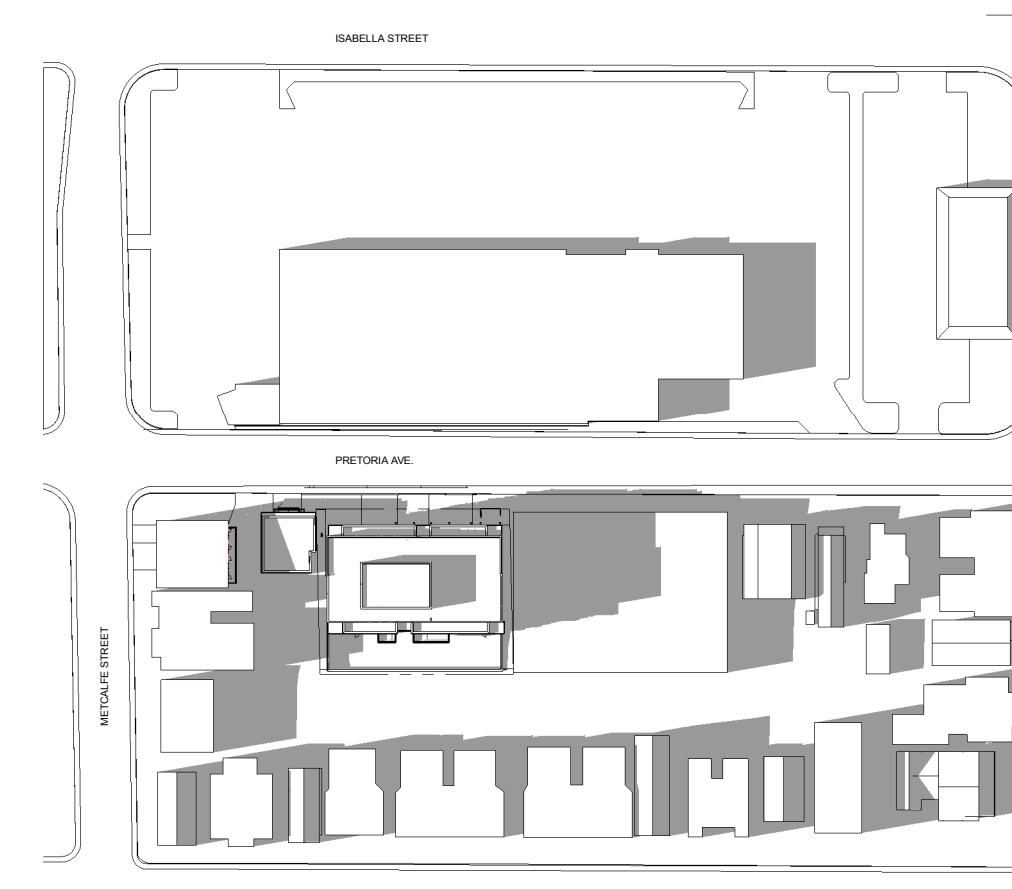


4:00 PM


JUNE 21st,
DST

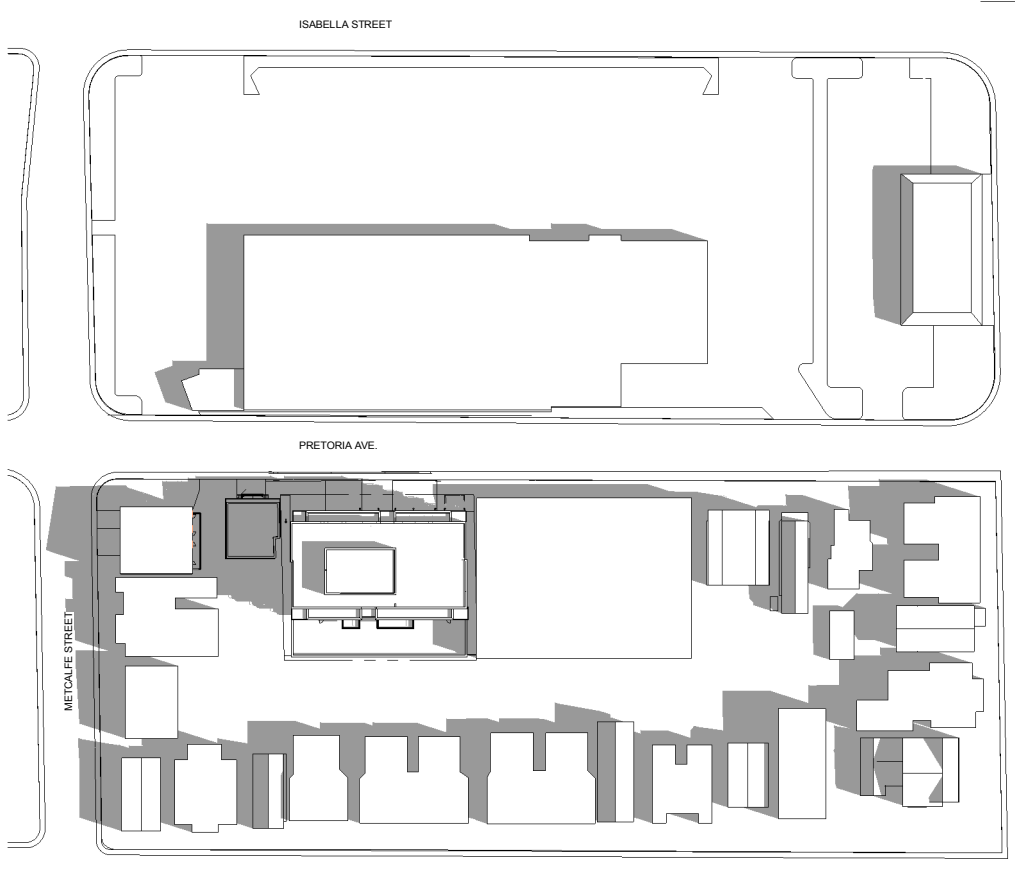


8:00 AM

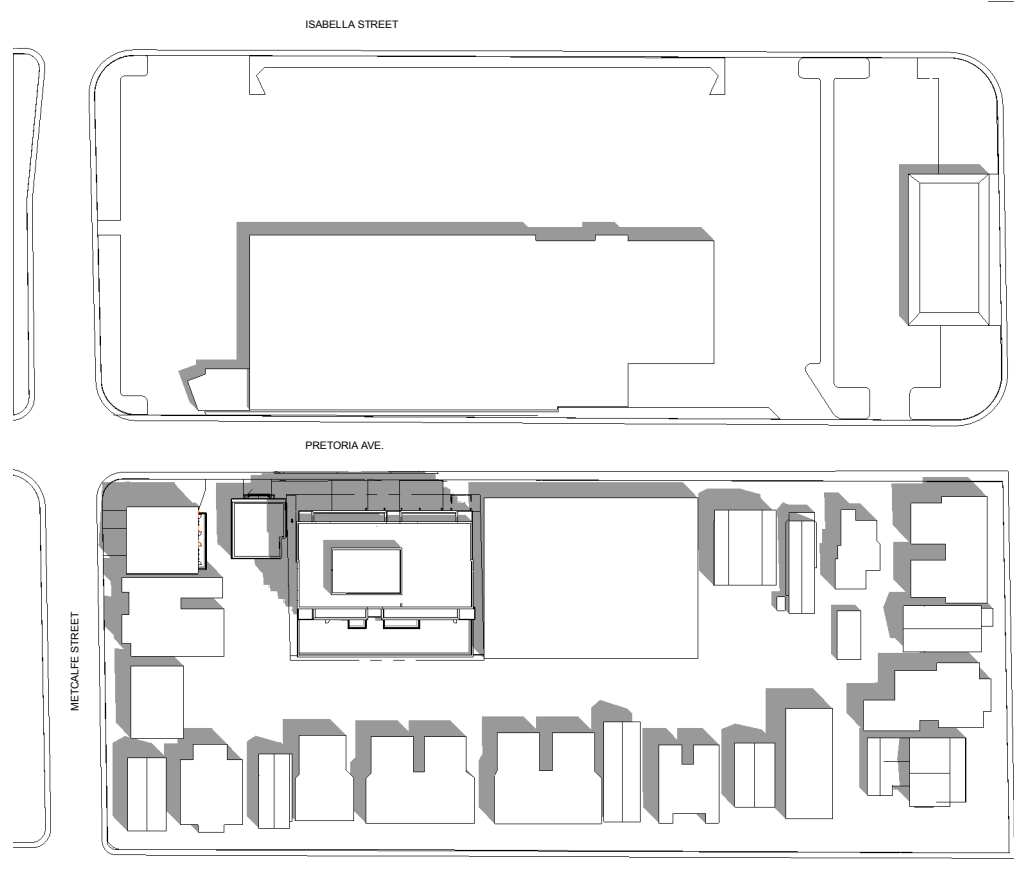

10:00 AM

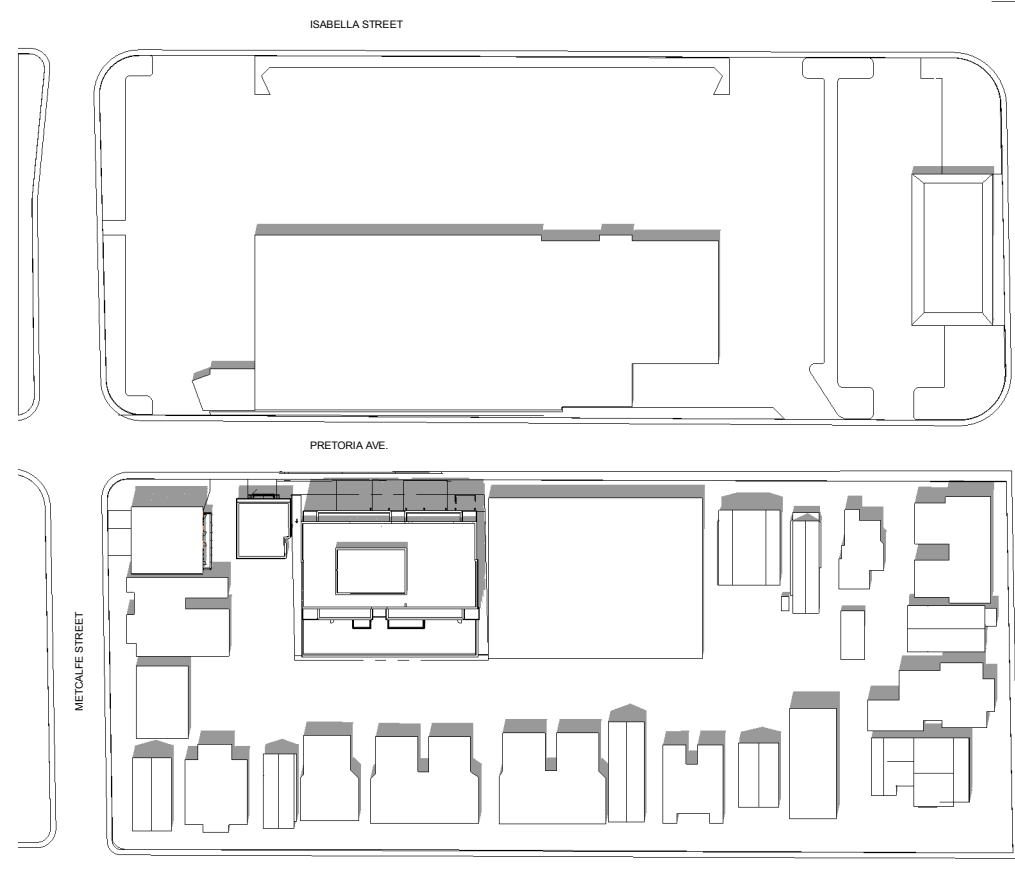

12:00 PM

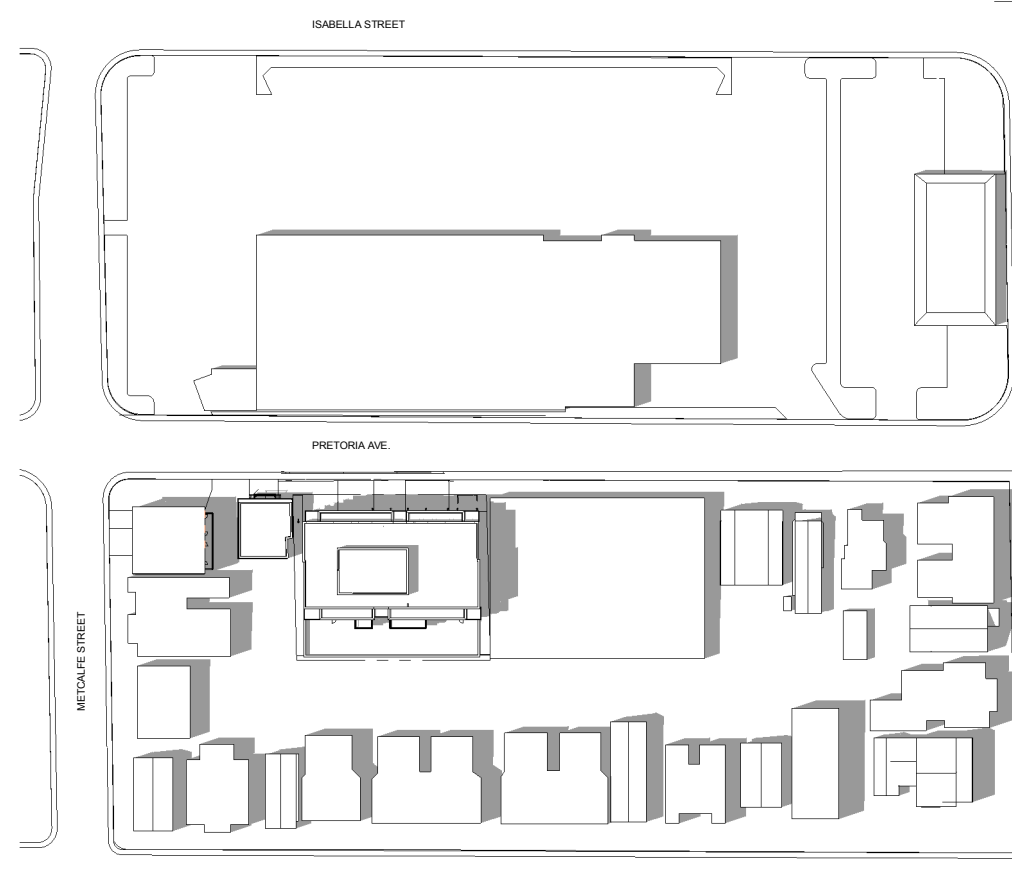


2:00 PM



4:00 PM


SEPTEMBER 21st,
DST

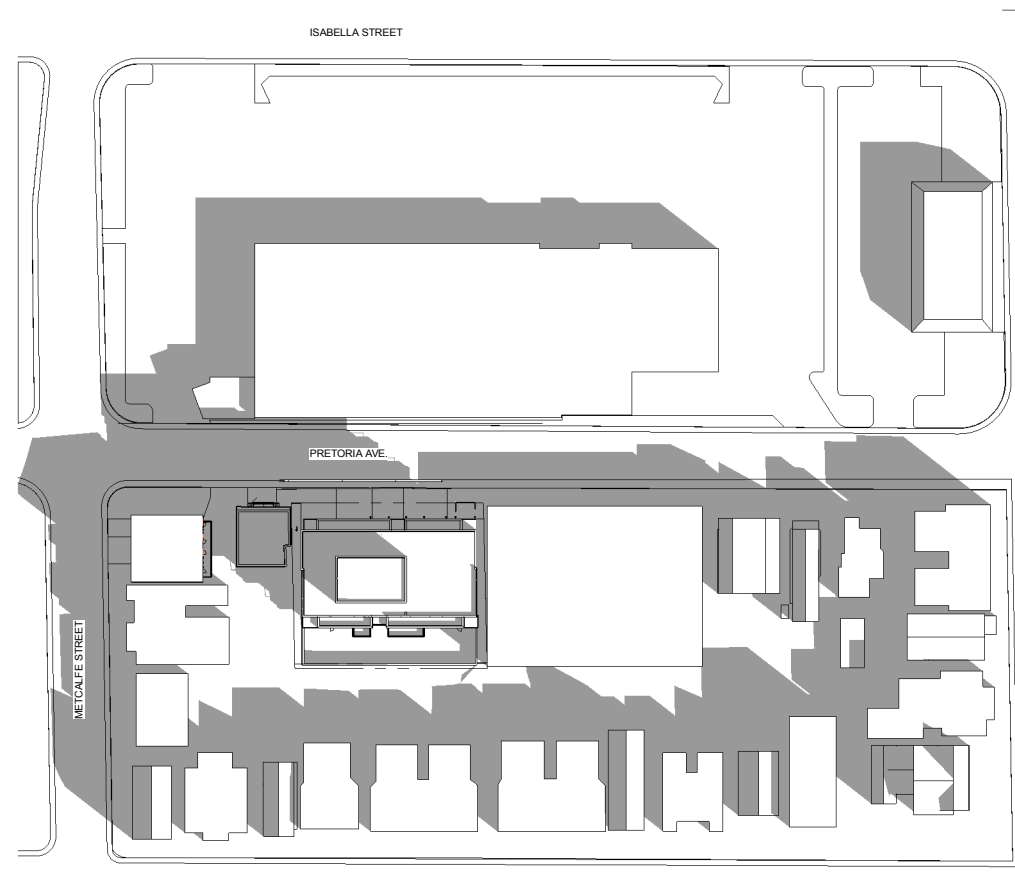


8:00 AM




10:00 AM

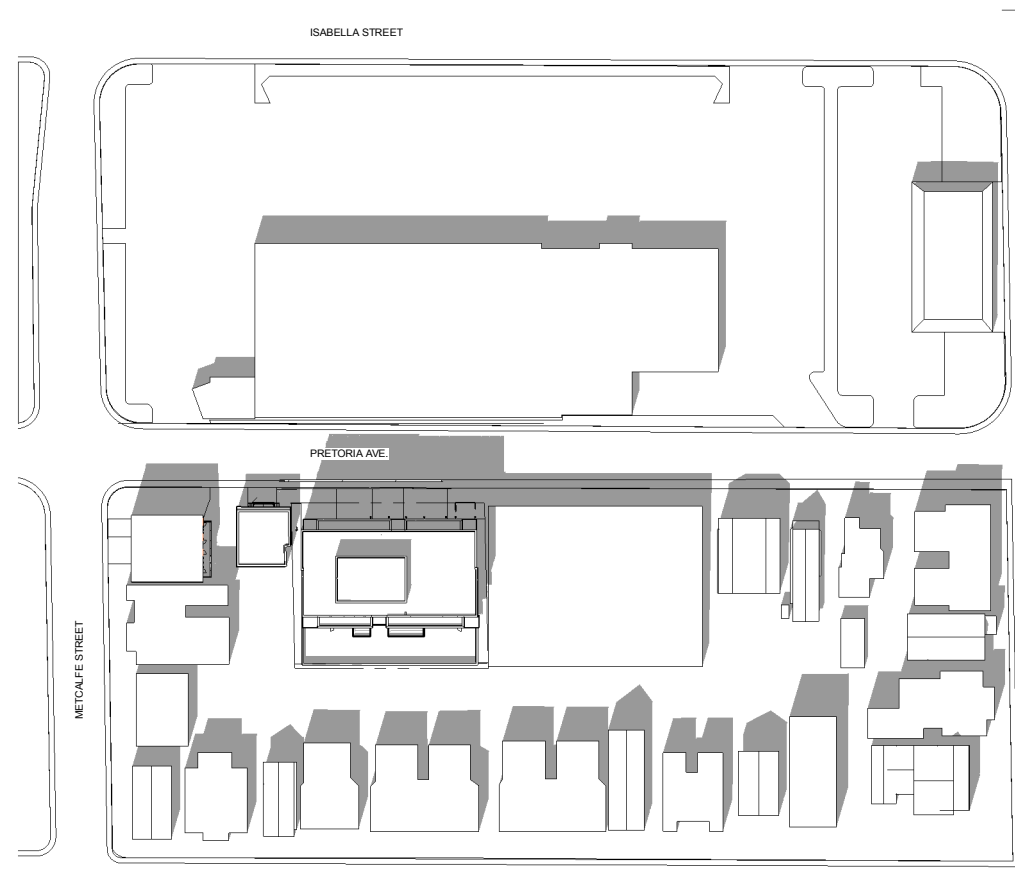

12:00 PM

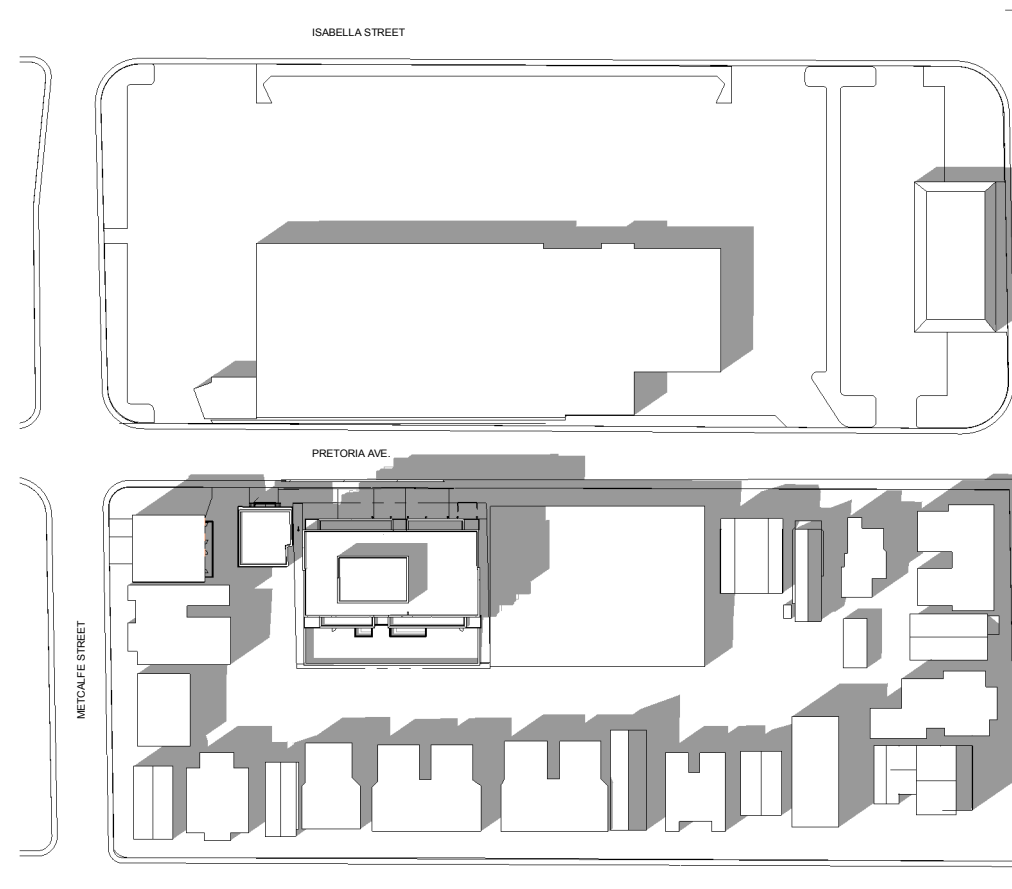


2:00 PM

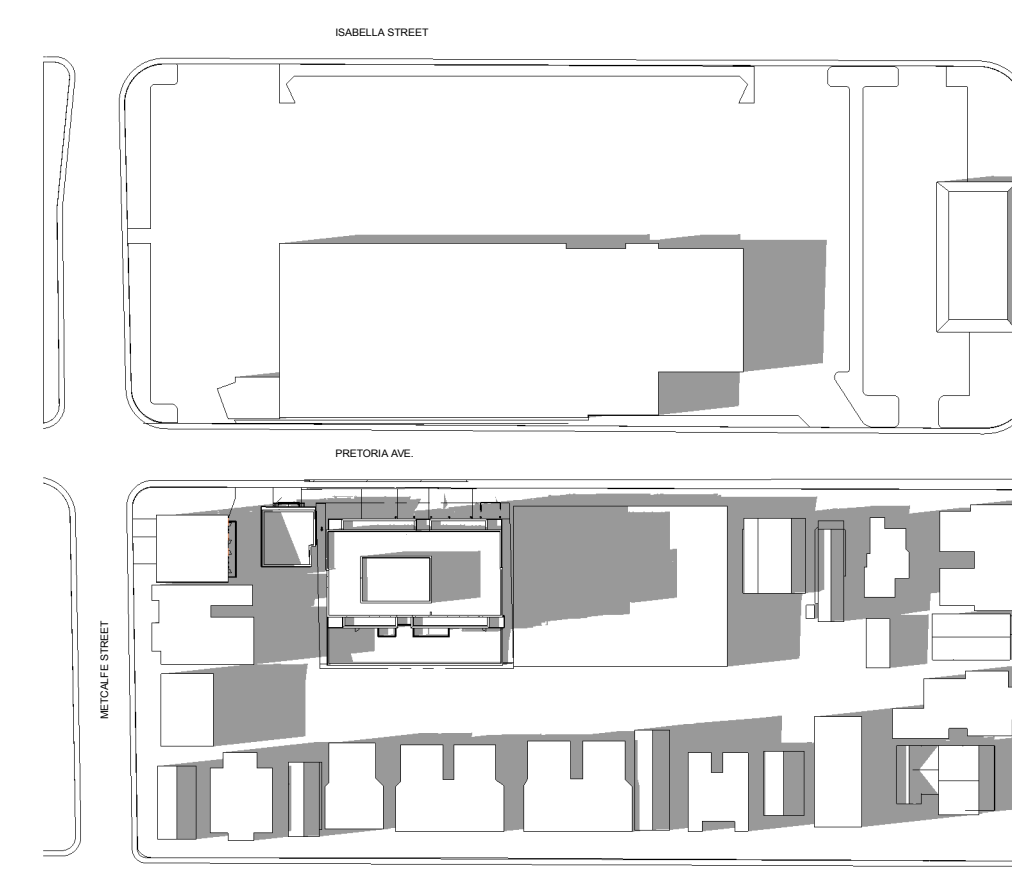

4:00 PM


DECEMBER 21st

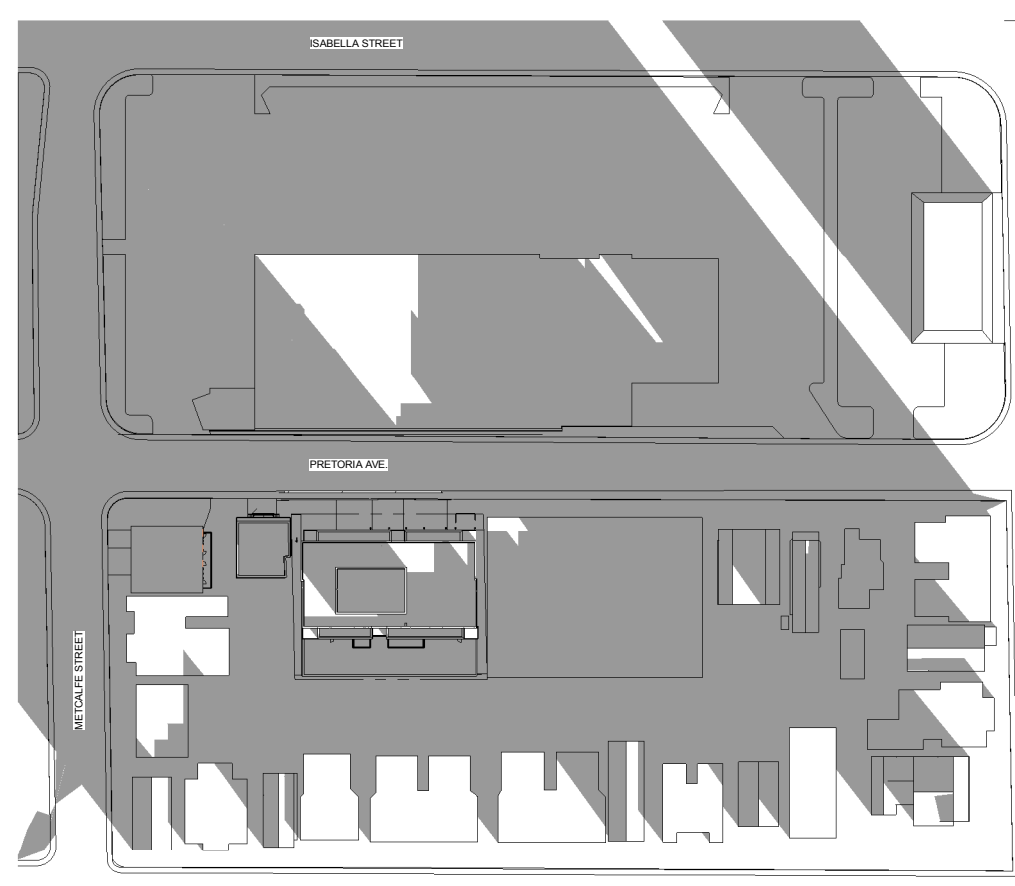


8:00 AM




10:00 AM

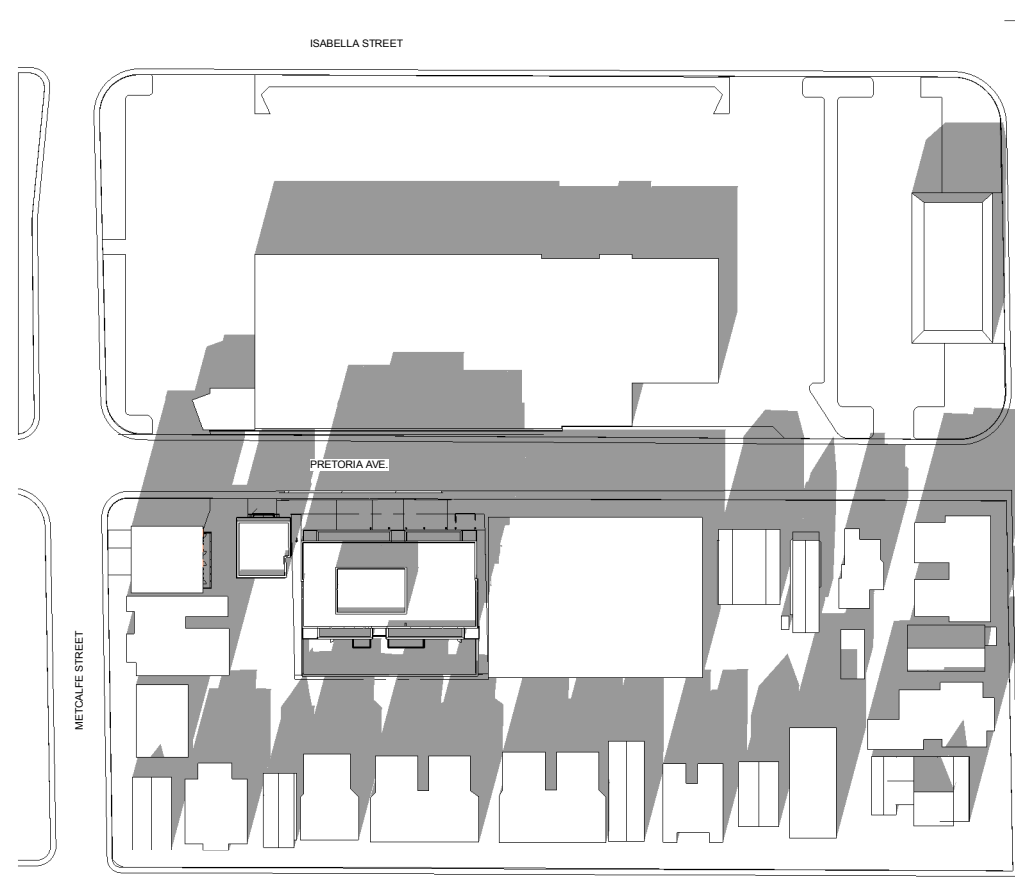

12:00 PM

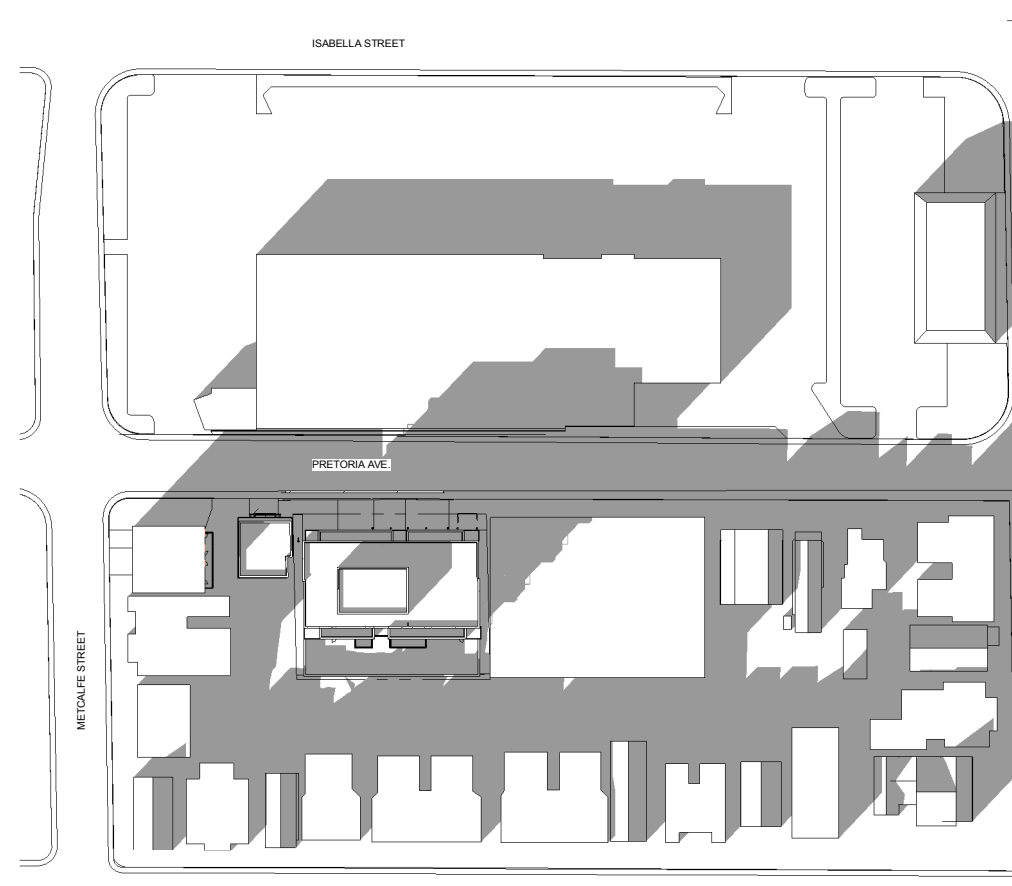

2:00 PM

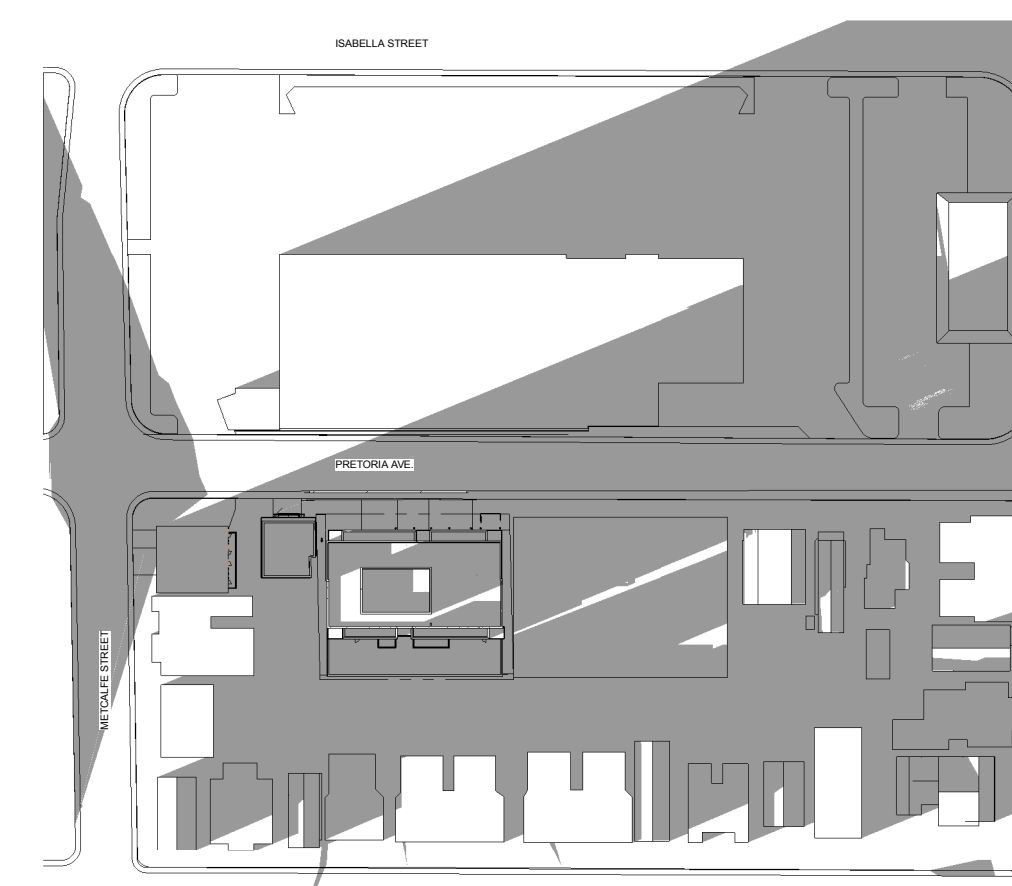

4:00 PM

IT IS THE RESPONSIBILITY OF THE APPROPRIATE CONTRACTOR TO CHECK AND VERIFY ALL DIMENSIONS ON SITE AND TO REPORT ALL ERRORS AND/OR OMISSIONS TO THE ARCHITECT.
ALL CONTRACTORS MUST COMPLY WITH ALL PERTINENT CODES AND BY-LAWS.
THIS DRAWING MAY NOT BE USED FOR CONSTRUCTION UNTIL SIGNED BY THE ARCHITECT.
DO NOT SCALE DRAWINGS.
COPYRIGHT RESERVED.

3	ISSUED FOR SPC AND ZONING AMENDMENT	28.06.2019
2	ISSUED FOR CONSULTANT REVIEW	04.06.2019
1	ISSUED FOR DESIGN CONCEPT	15.11.2018
No.	DESCRIPTION	DD.MM.YY

ARCHITECT SEAL:

NORTH ARROW:

CLIENT: **JBHOLDINGS**
107 Pretoria Ave. Ottawa, Ontario

ARCHITECT: **rla/architecture**
56 Beech Street, Ottawa, Ontario K1S 3J6
t.613.724.9932 f.613.724.1209 www.rodericklahey.ca

PROJECT TITLE:
28-30 PRETORIA AVE
OTTAWA, ONTARIO

SHEET TITLE:
SUN SHADE STUDY

DRAWN: S.S.	CHECKED: R.V.
SCALE: 1 : 1400	SHEET No: A401
PROJECT No: 1836	