



PRE-DEVELOPMENT WATERSHED

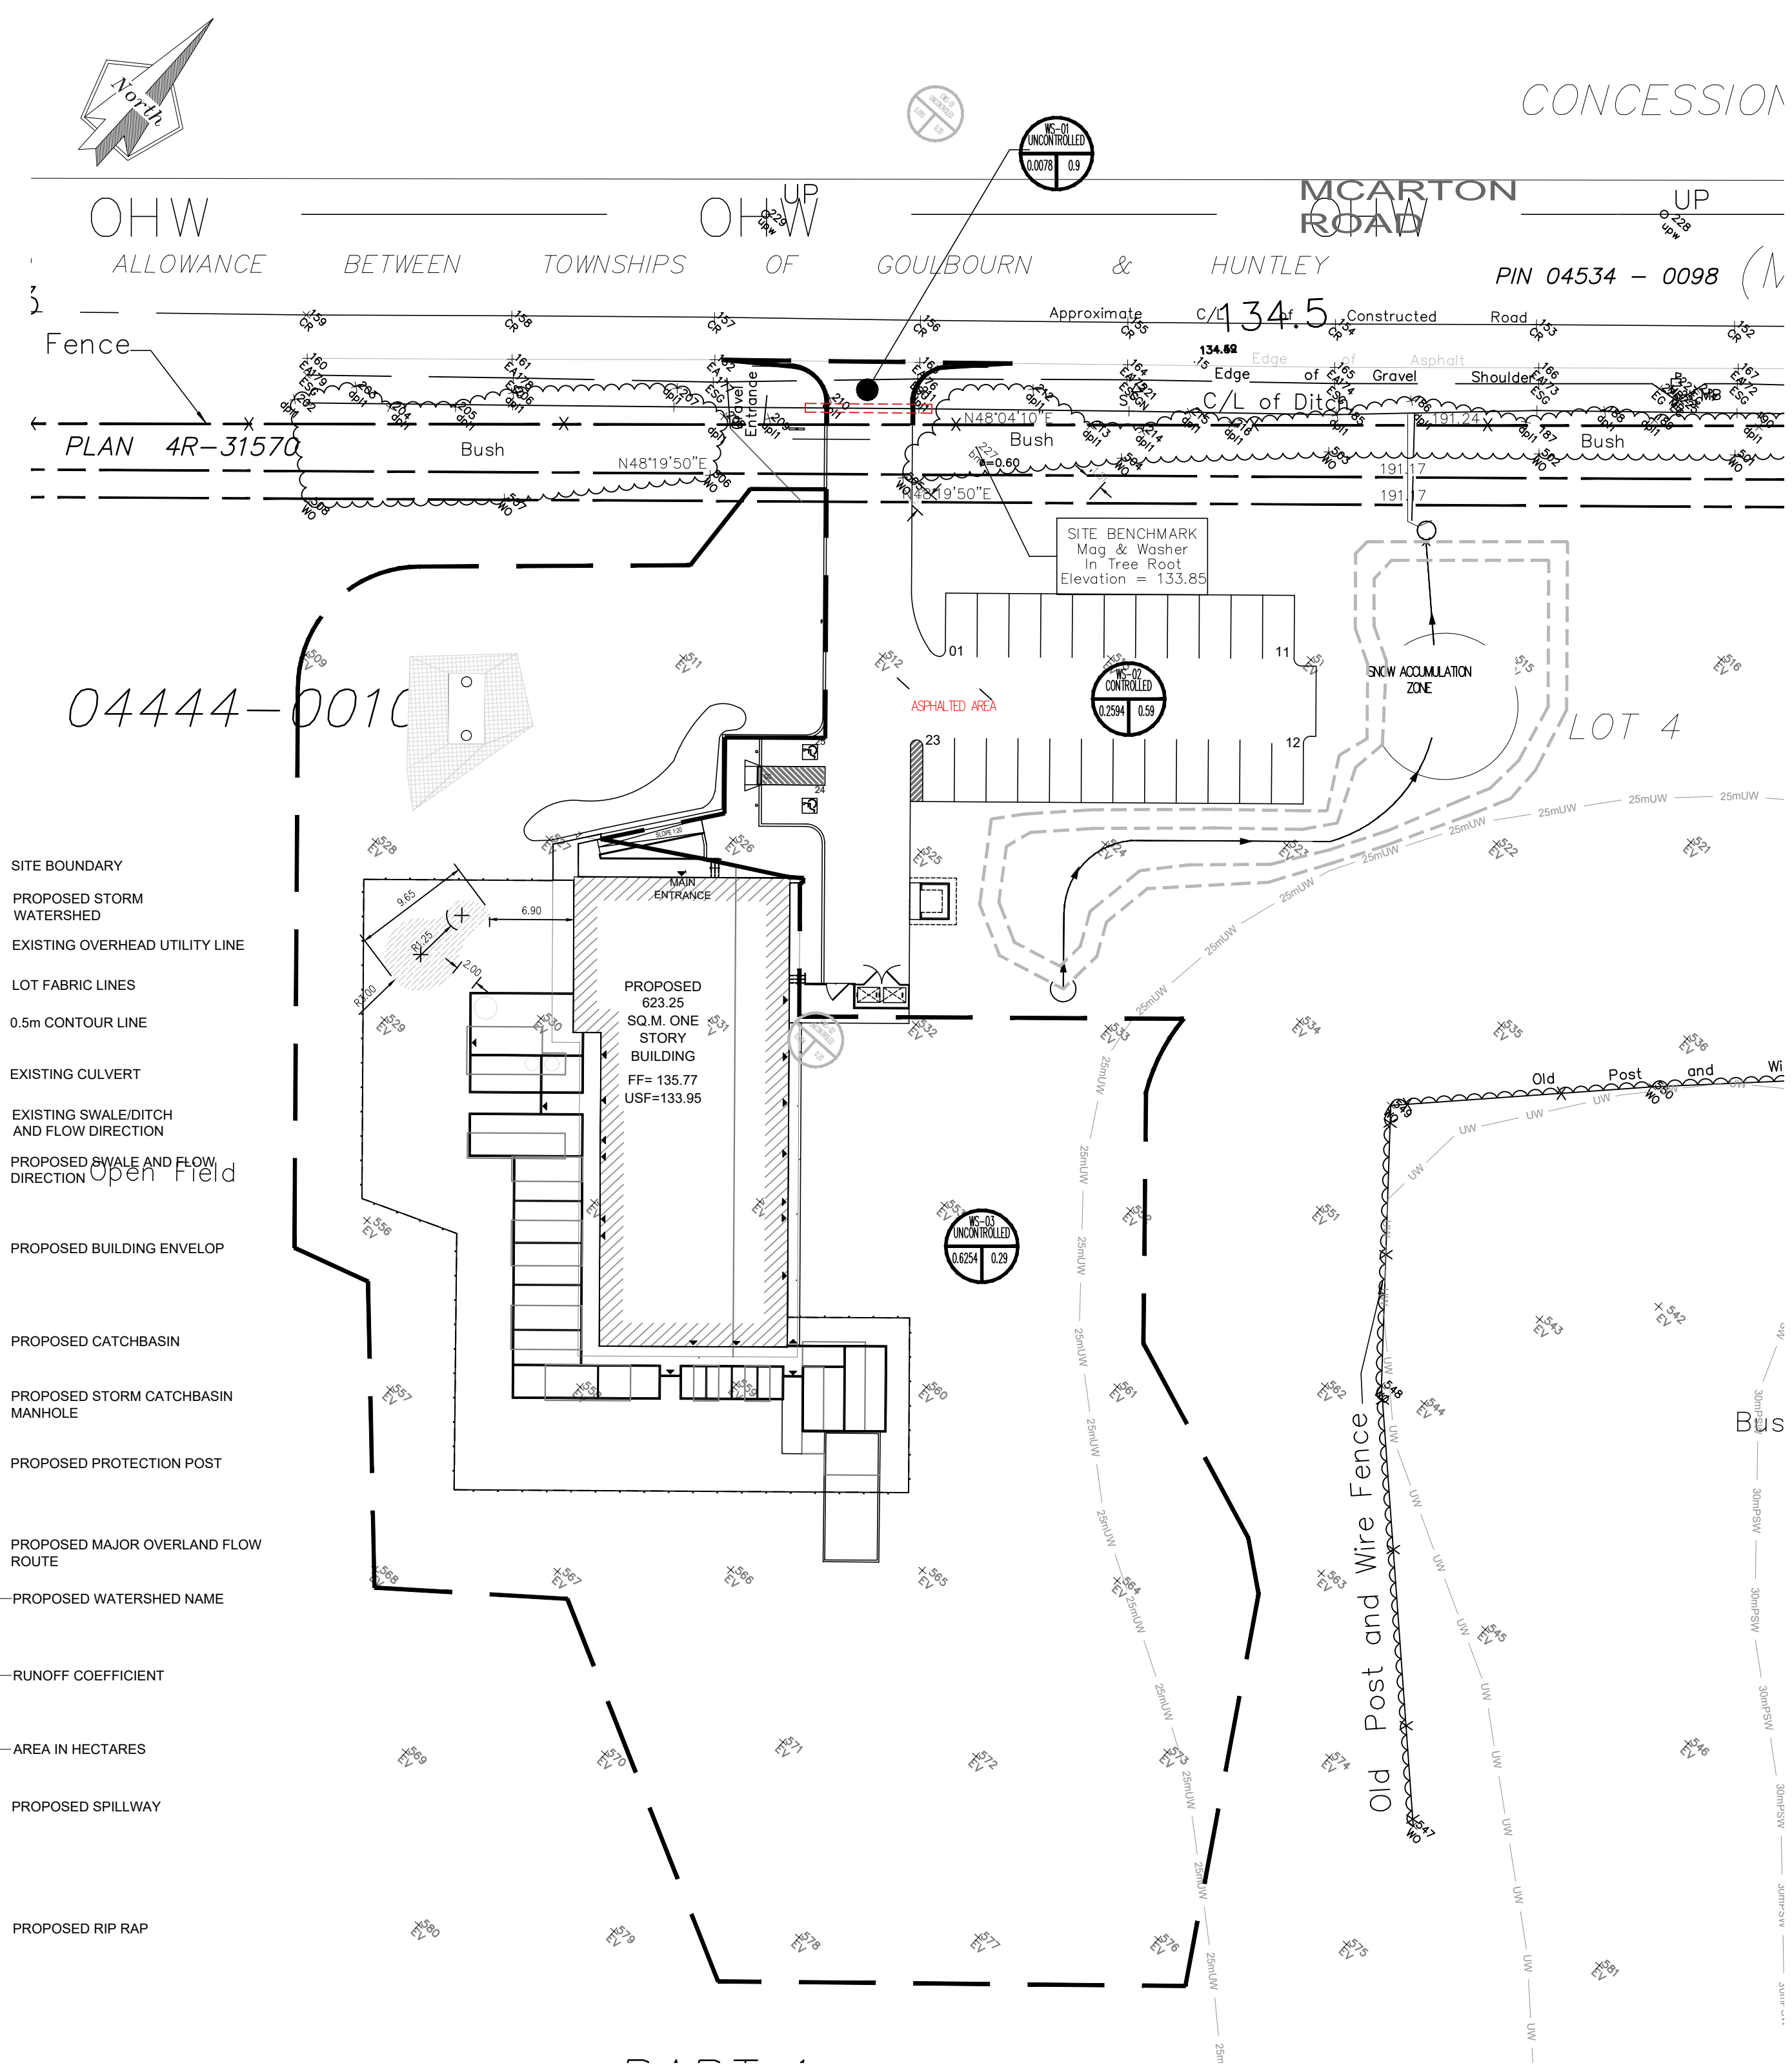


POST-DEVELOPMENT WATERSHED

No	DATE	ISSUED FOR	App.	No	DATE	REVISION	App.
1	2020/07/03	SITE PLAN CONTROL	H.A.	1	2021/05/17	CITY COMMENTS ON 2020/09/24	H.A.
2				2			
3				3			
4				4			
5				5			

Copyright Reserved  
The Contractor shall verify and be responsible for all dimensions.  
DO NOT scale the drawing - any errors or omissions shall be reported to ADAD Inc. without delay.  
The Copyrights to all designs and drawings are the property of ADAD Inc. Reproduction or use for any purpose other than that authorized by ADAD Inc. is forbidden.

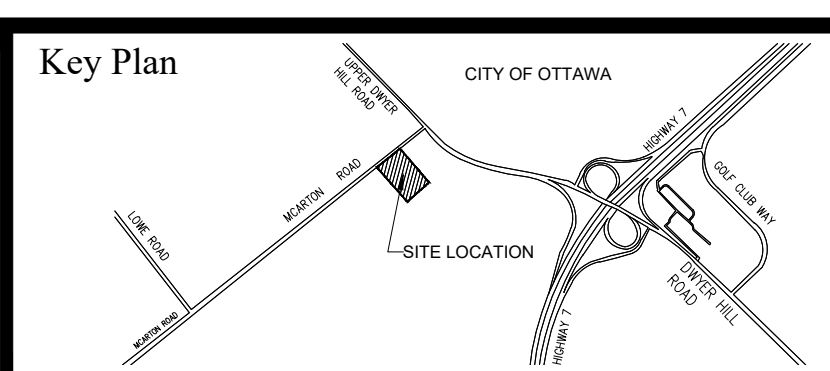

JOHN H. KENNEDY LTD.  
ONTARIO & CANADA LANDS SURVEYORS  
KEMPTVILLE PORTLAND  
REF: 2018-10-085

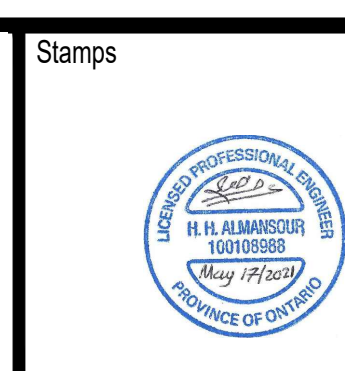

Project		OTTAWA VALLEY WILD BIRD CARE CENTRE	
8520 McArton Road, Ottawa, ON.			
Title	WATERSHED PLAN	Drawn /:	A.A.
		Verif. /:	H.A.
Date:	2021/05/17	Revision:	1
Scale	1:400	Drawing #	WS-1