
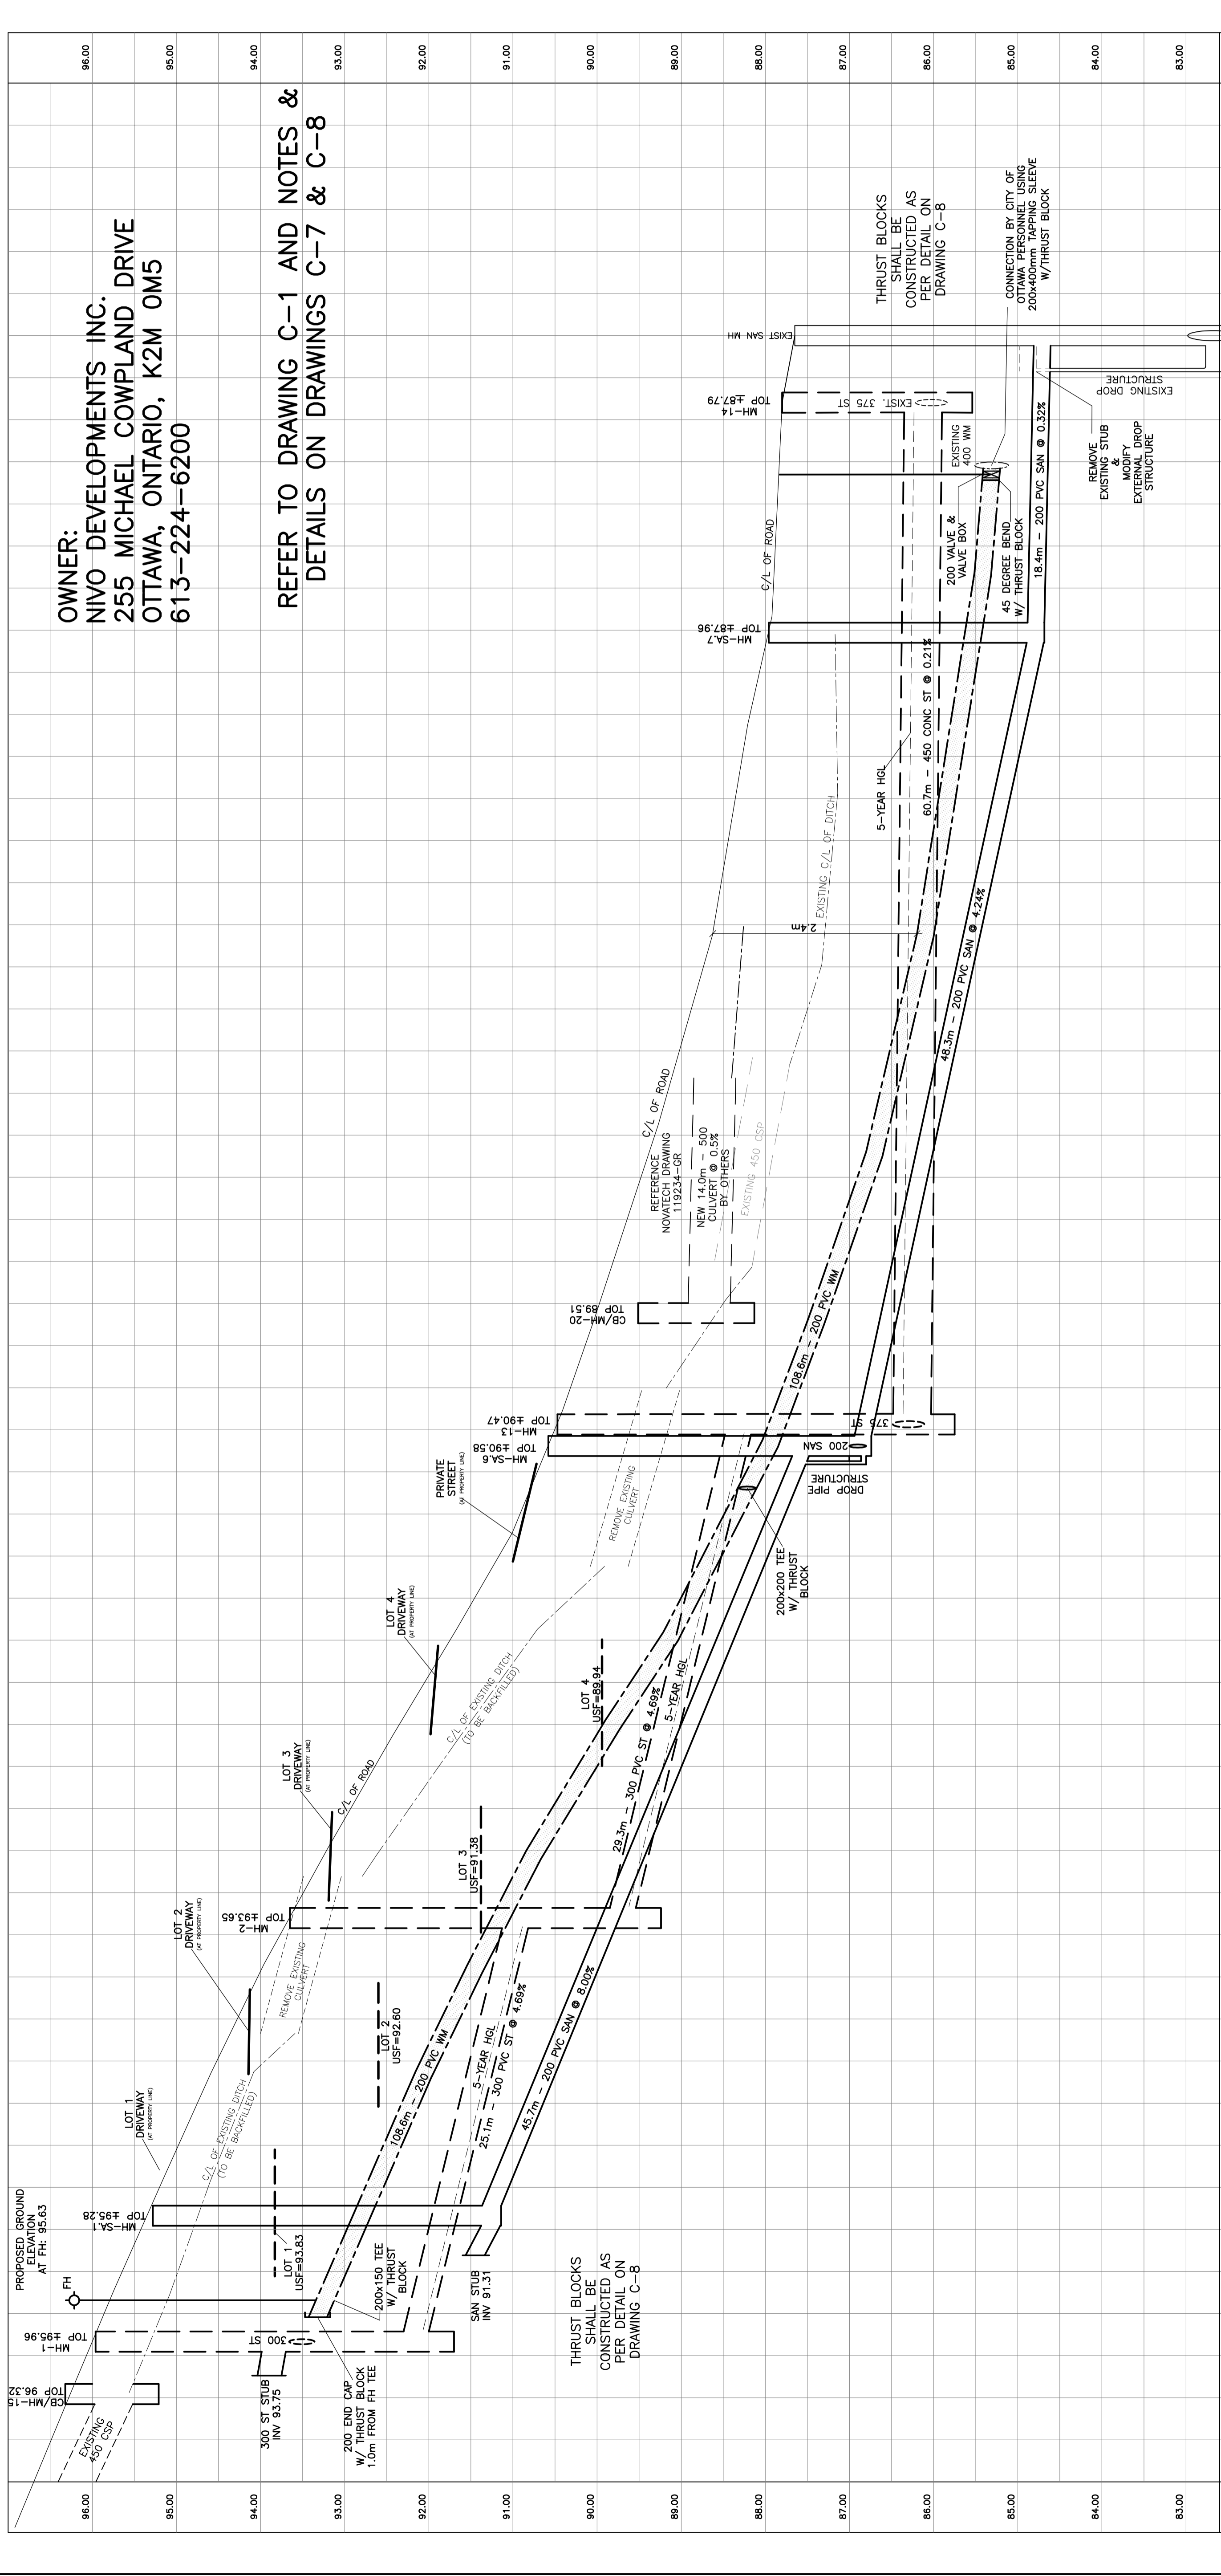


AN EXISTING TRANSFORMER AND STREET LIGHT ARE CONNECTED TO POLE TO BE REMOVED.

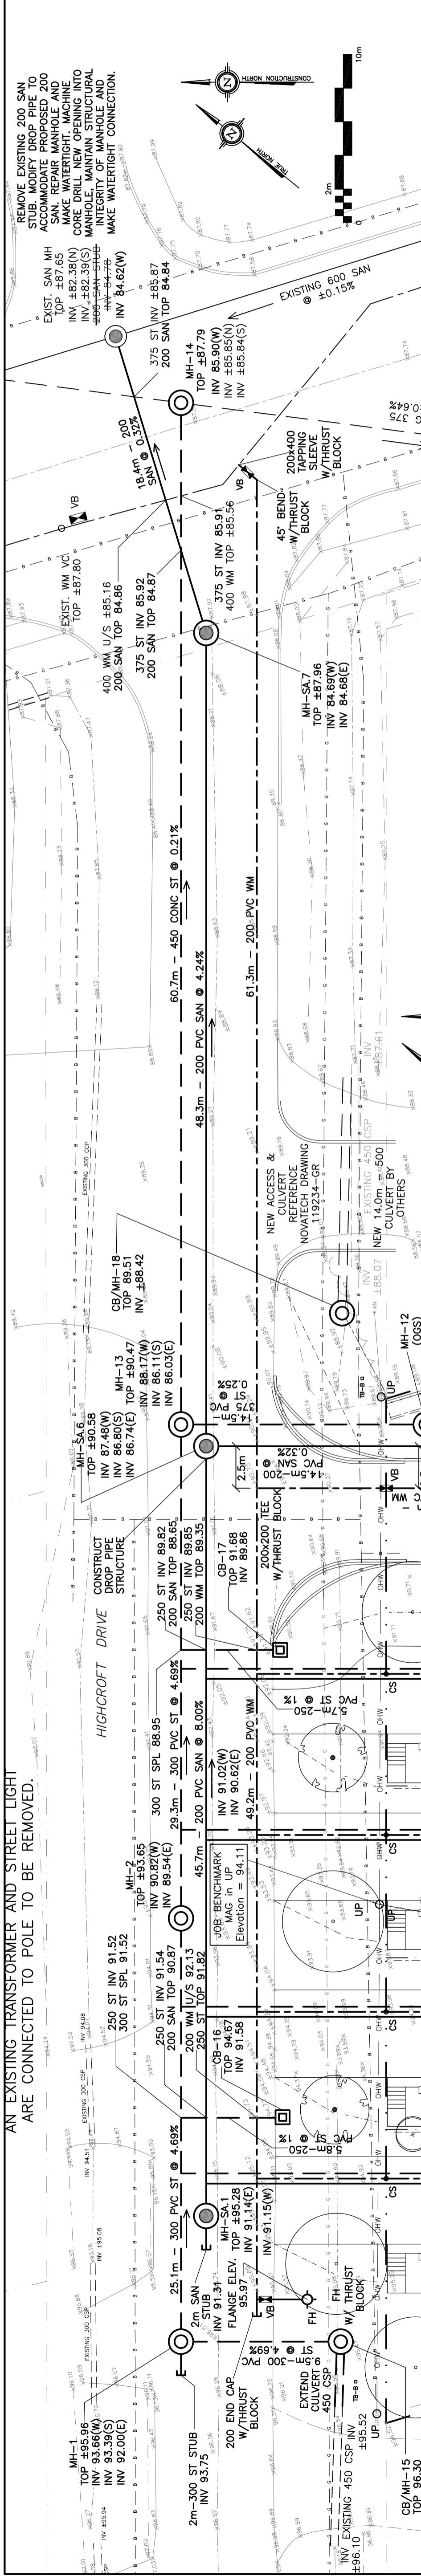


CHANCE FROM SAN MH	SANITARY INVERT	STORM SEWER INVERT	CULVERT INVERT	MIN. HGL ELEVATION	C/L OF ROAD	STATIONING
A+122.3	93.66(M)	93.56(S)	93.52(M)	96.25	96.08	A+111.7
A+116.6	94.08(M)	93.00(S)	94.23(M)	95.74	93.29	A+117.2
A+110.4	91.14(E)	92.07(S)	92.28(M)	92.95	90.84	A+110.4
A+110	93.12(E)	92.07(S)	92.28(M)	92.82	90.84	A+109.4
A+083.7	91.02(M)	90.62(S)	91.02(M)	92.05	89.90	A+080.7
A+079.4	86.74(E)	88.17(M)	87.48(M)	88.04	87.22	A+079.4
A+059.9	86.80(S)	86.80(S)	87.48(M)	88.04	87.22	A+059.9
A+054.6	86.74(E)	88.17(M)	87.48(M)	88.04	87.22	A+054.6
A+000	86.11(S)	86.11(S)	86.02(S)	90.08	88.81	A+000
A+040	85.90(S)	85.90(S)	86.43(M)	88.89	86.21	A+040
A+030	84.68(E)	84.68(E)	84.68(E)	88.08	85.58	A+030
A+017.6	84.68(E)	84.68(E)	84.68(E)	88.08	85.58	A+017.6
A+010	85.90(S)	85.90(S)	85.90(S)	85.41	85.41	A+010
A+004	85.90(S)	85.90(S)	85.90(S)	85.41	85.41	A+004
A+000	82.39(E)	82.39(E)	82.39(E)	85.41	85.41	A+000

OWNER:
NVO DEVELOPMENTS INC.
 255 MICHAEL COMPLAND DRIVE
 OTTAWA, ONTARIO, K2M 0M5
 613-224-6200

REFER TO DRAWING C-1 AND NOTES & C-8
 DETAILS ON DRAWINGS C-7 & C-8

DRAWING LEGEND

CB	CATCH BASIN
MH	MANHOLE
CB/MH	CATCH BASIN/MANHOLE
MH	SANITARY MANHOLE
SPL	SPRINGLINE OF PIPE
INV	INVERT OF PIPE
ST	SANITARY SEWER
ST	STORM SEWER
WS/WM	WATER SERVICE/WATERMAIN
CS	CURB STOP & STANDPOST
VB	VALVE & VALVE BOX
FH	FIRE HYDRANT
W	WATER METER
⊕	REMOTE WATER METER READOUT
⊕	EXISTING GRADE ELEVATION
---	PROPERTY LINE
FFL	FIRST FLOOR ELEVATION
TOP	TOP OF FOUNDATION
BFL	BASEMENT FLOOR ELEVATION
USF	UNDERSIDE OF FOOTING

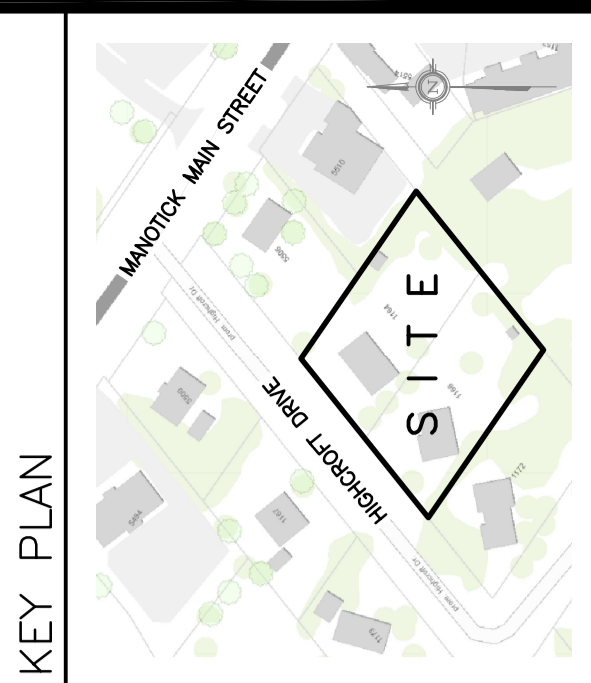


No.	DATE	REVISION
6	MAR 15-21	RE-ISSUED FOR APPROVAL
5	NOV 16-20	RE-ISSUED FOR APPROVAL
4	JUN 18-20	RE-ISSUED FOR APPROVAL
3	SEP 27-19	RE-ISSUED FOR APPROVAL
2	AUG 9-19	ISSUED FOR APPROVAL
1	JUN 14-19	PRELIMINARY

D. B. GRAY ENGINEERING INC.
 700 Long Point Circle
 Ottawa, Ontario
 613-425-8044
 dgray@dbgrayengineering.com

Project
PROPOSED RESIDENTIAL DEVELOPMENT
 1164-1166 HIGHCROFT DR.
 MANOTICK, ONTARIO

Drawing Title
PLAN & PROFILE
HIGHCROFT DR

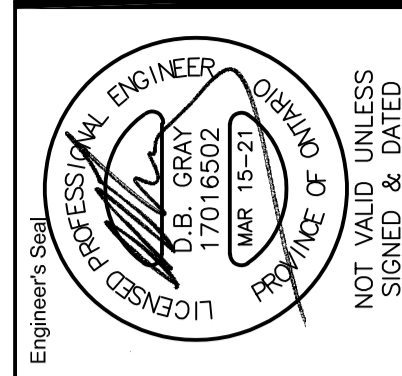

Drawing No.
C-12
 of 14

NOT VALID UNLESS SIGNED & DATED