




**BASEMENT**  
435 S.F.

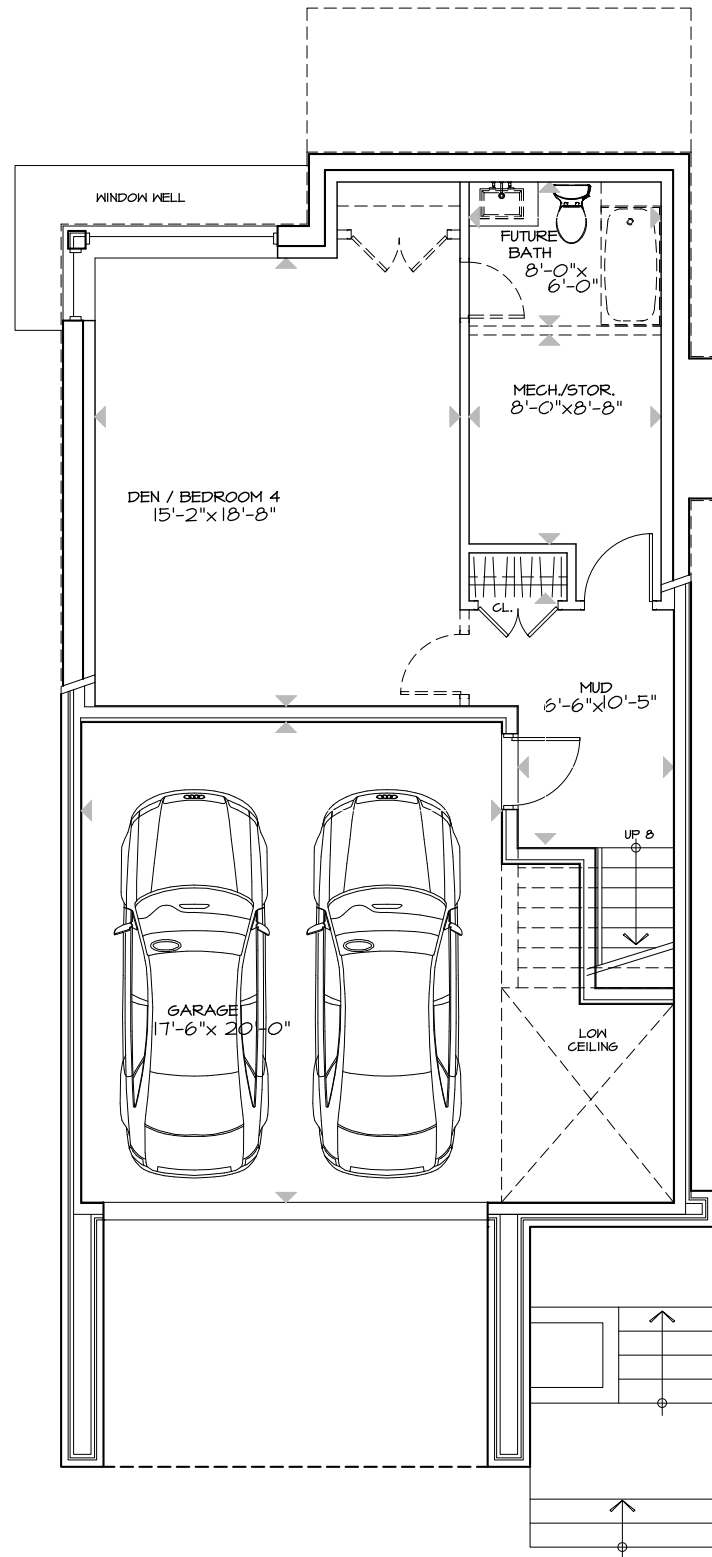


**FIRST FLOOR**  
1223 S.F.

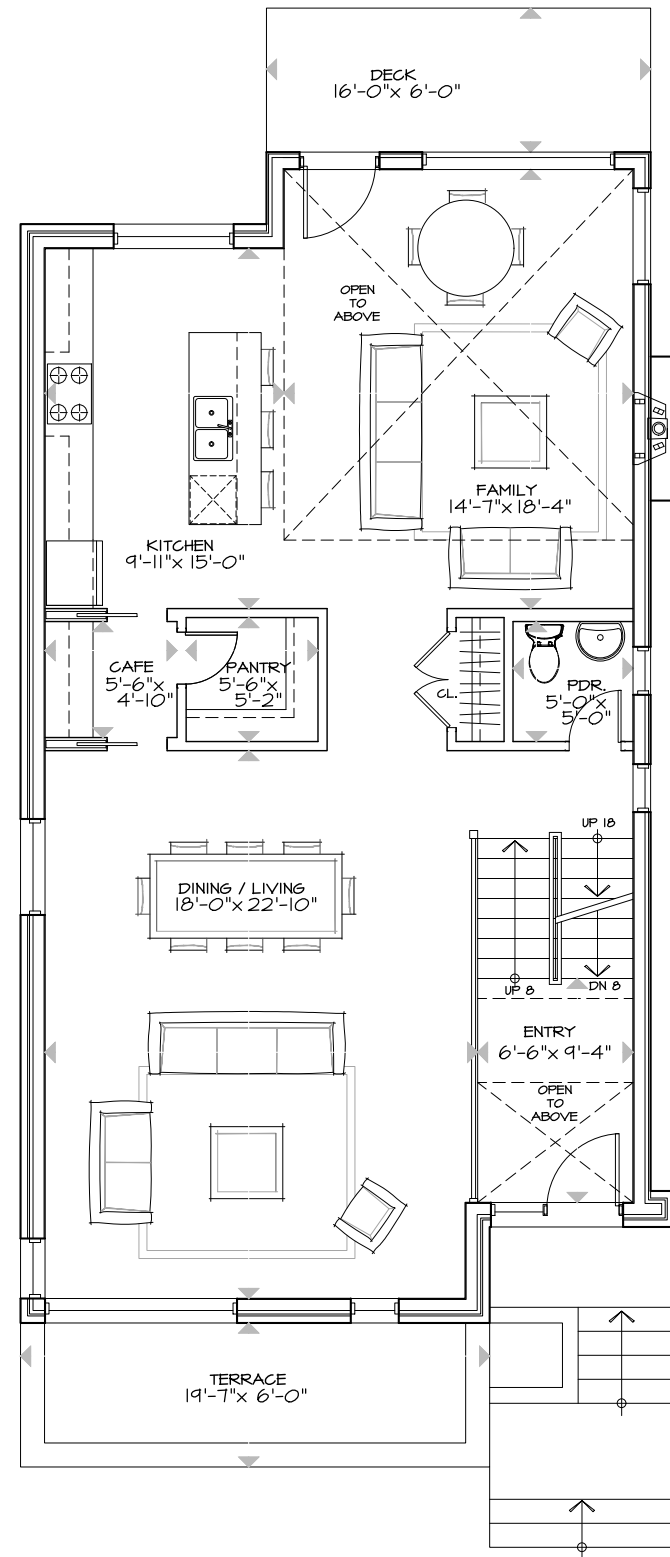

**SECOND FLOOR**  
967 S.F.

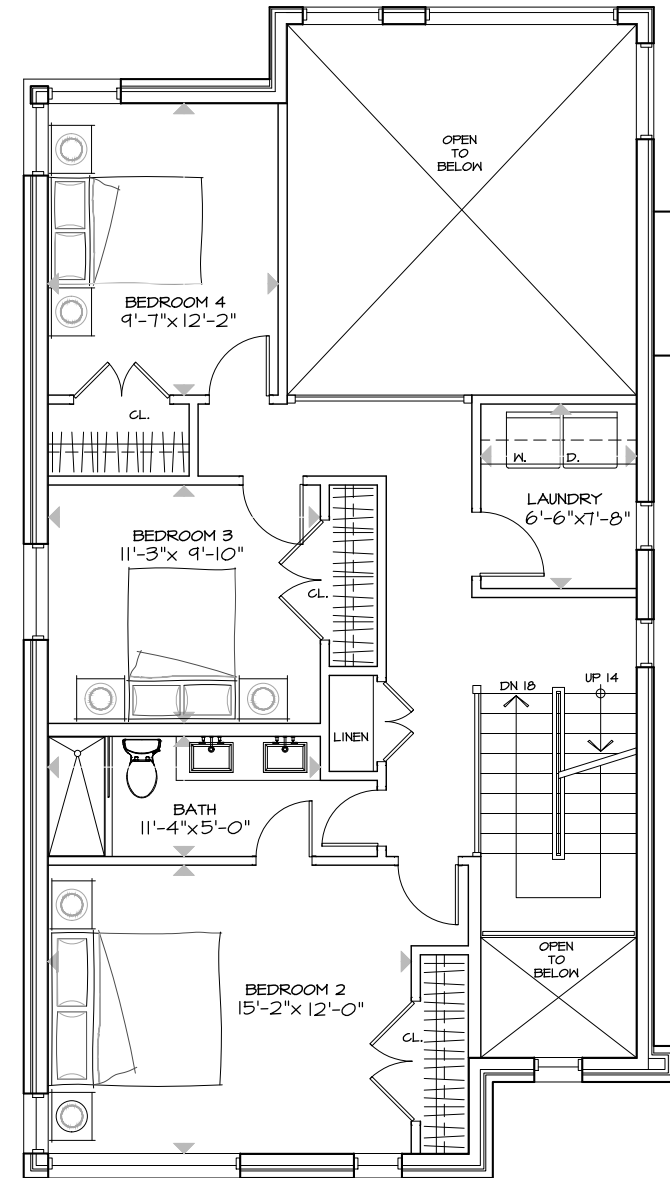


**THIRD FLOOR - OPTION #1**  
790 S.F.

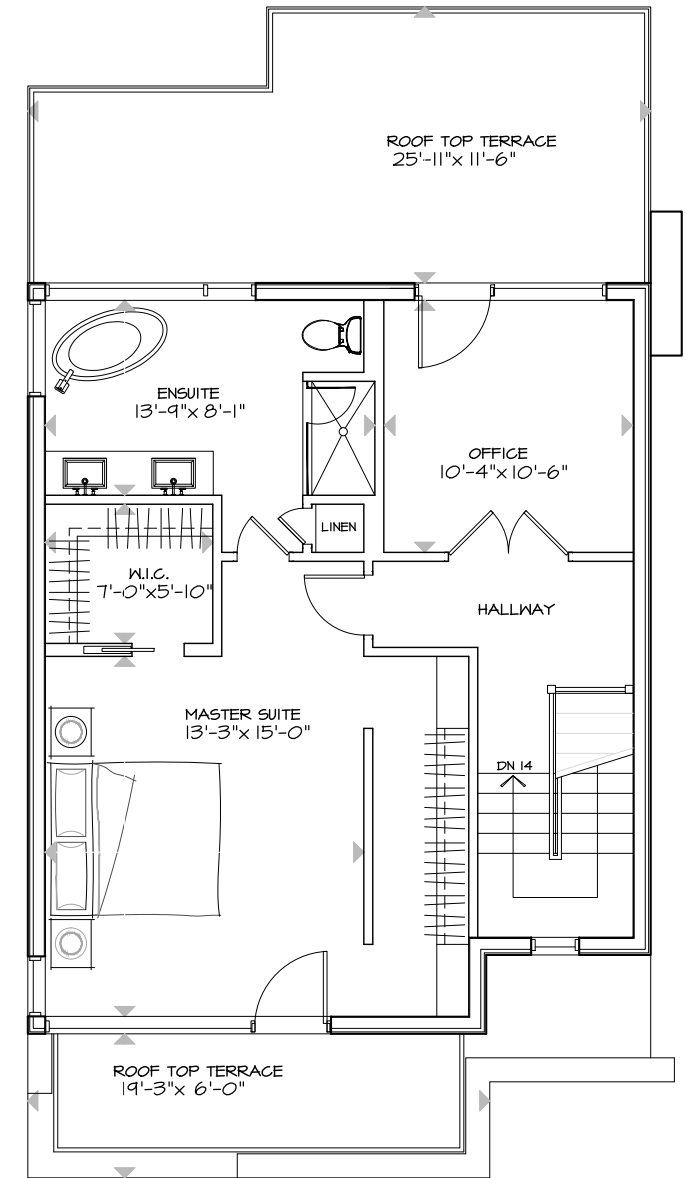

**1164-1166 HIGHCROFT DR. - UNIT 2**  
MANOTICK

**PLANS**  
TOTAL 2980 S.F. (+ BASEMENT)


SCALE: 1/8" = 1'-0"  
September 27, 2019

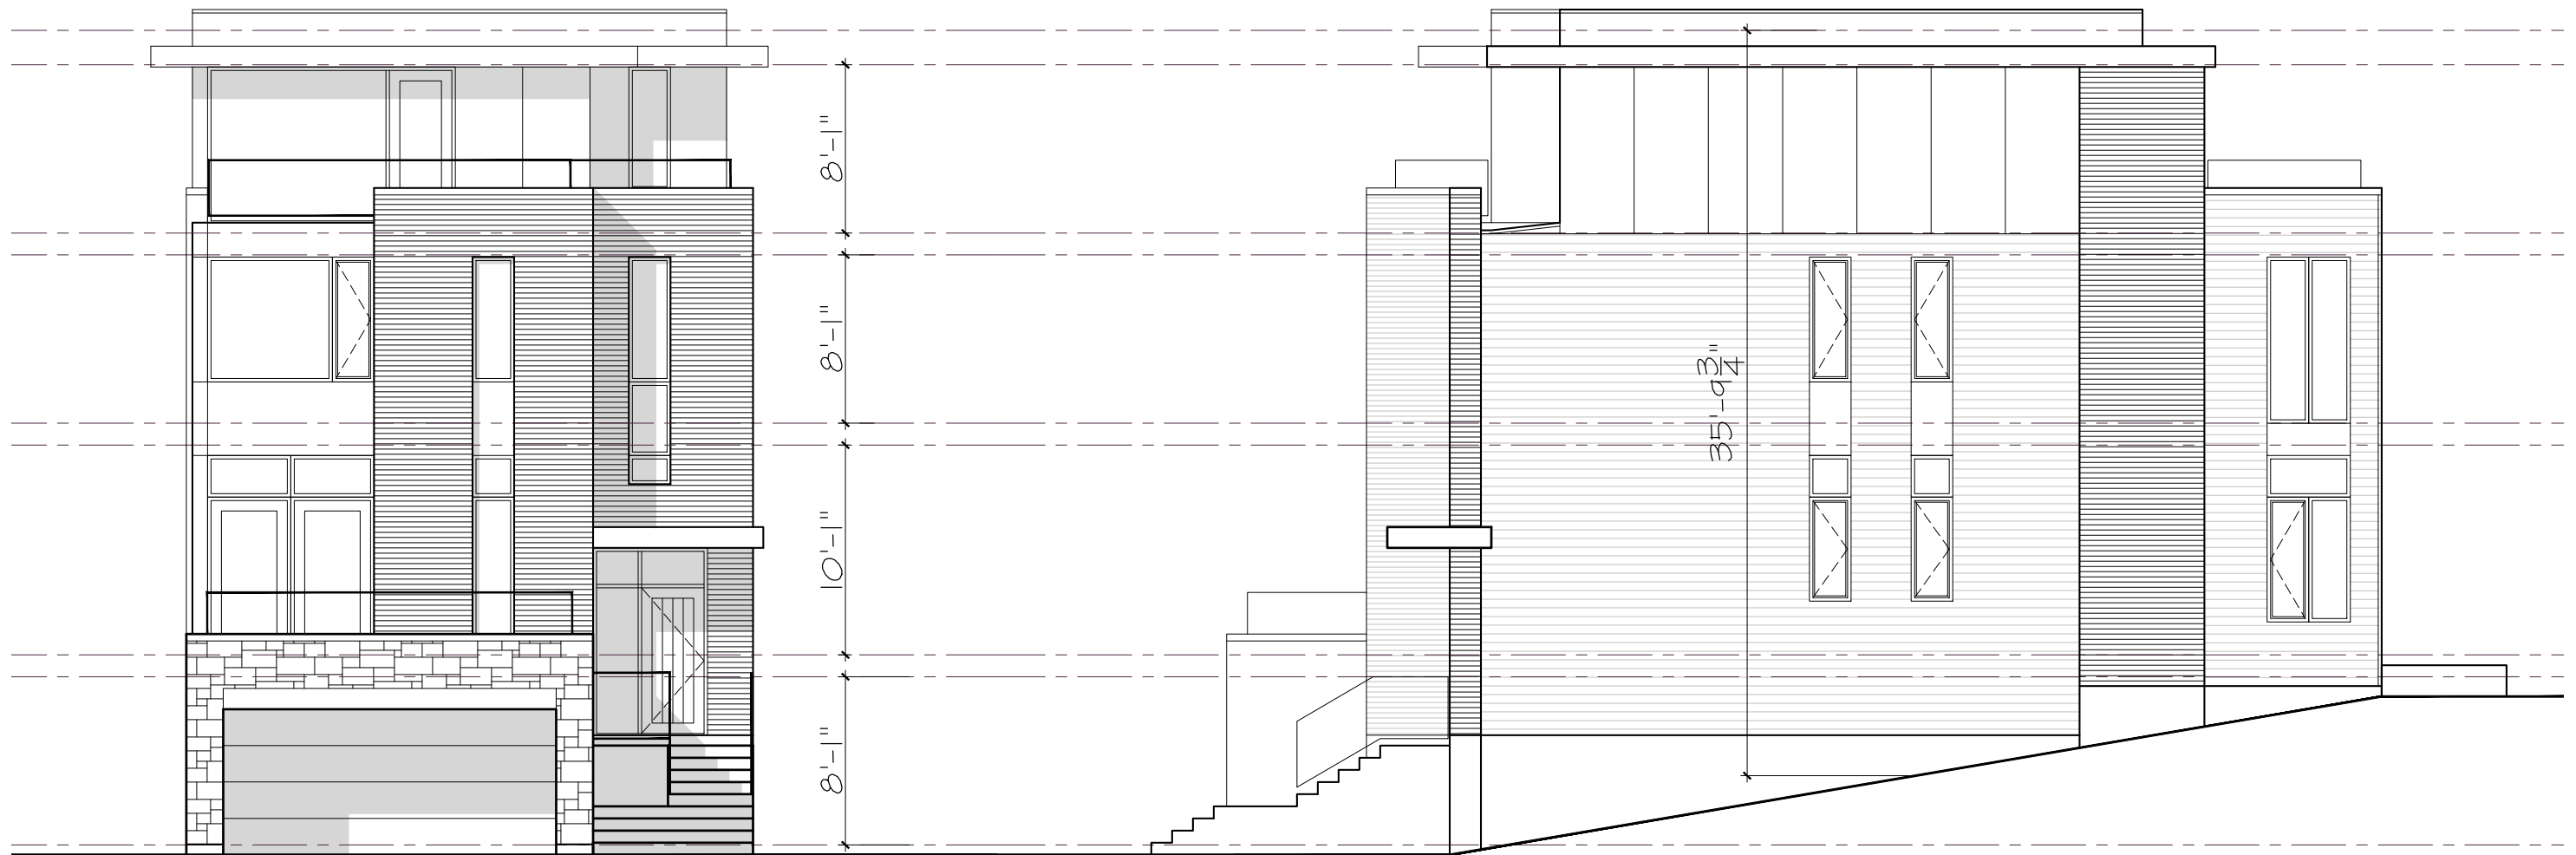

1164-1166 HIGHCROFT DR. - UNIT 2  
MANOTICK

**FRONT AND SIDE ELEVATIONS**

SCALE: 1/8" = 1'-0"  
September 27, 2019

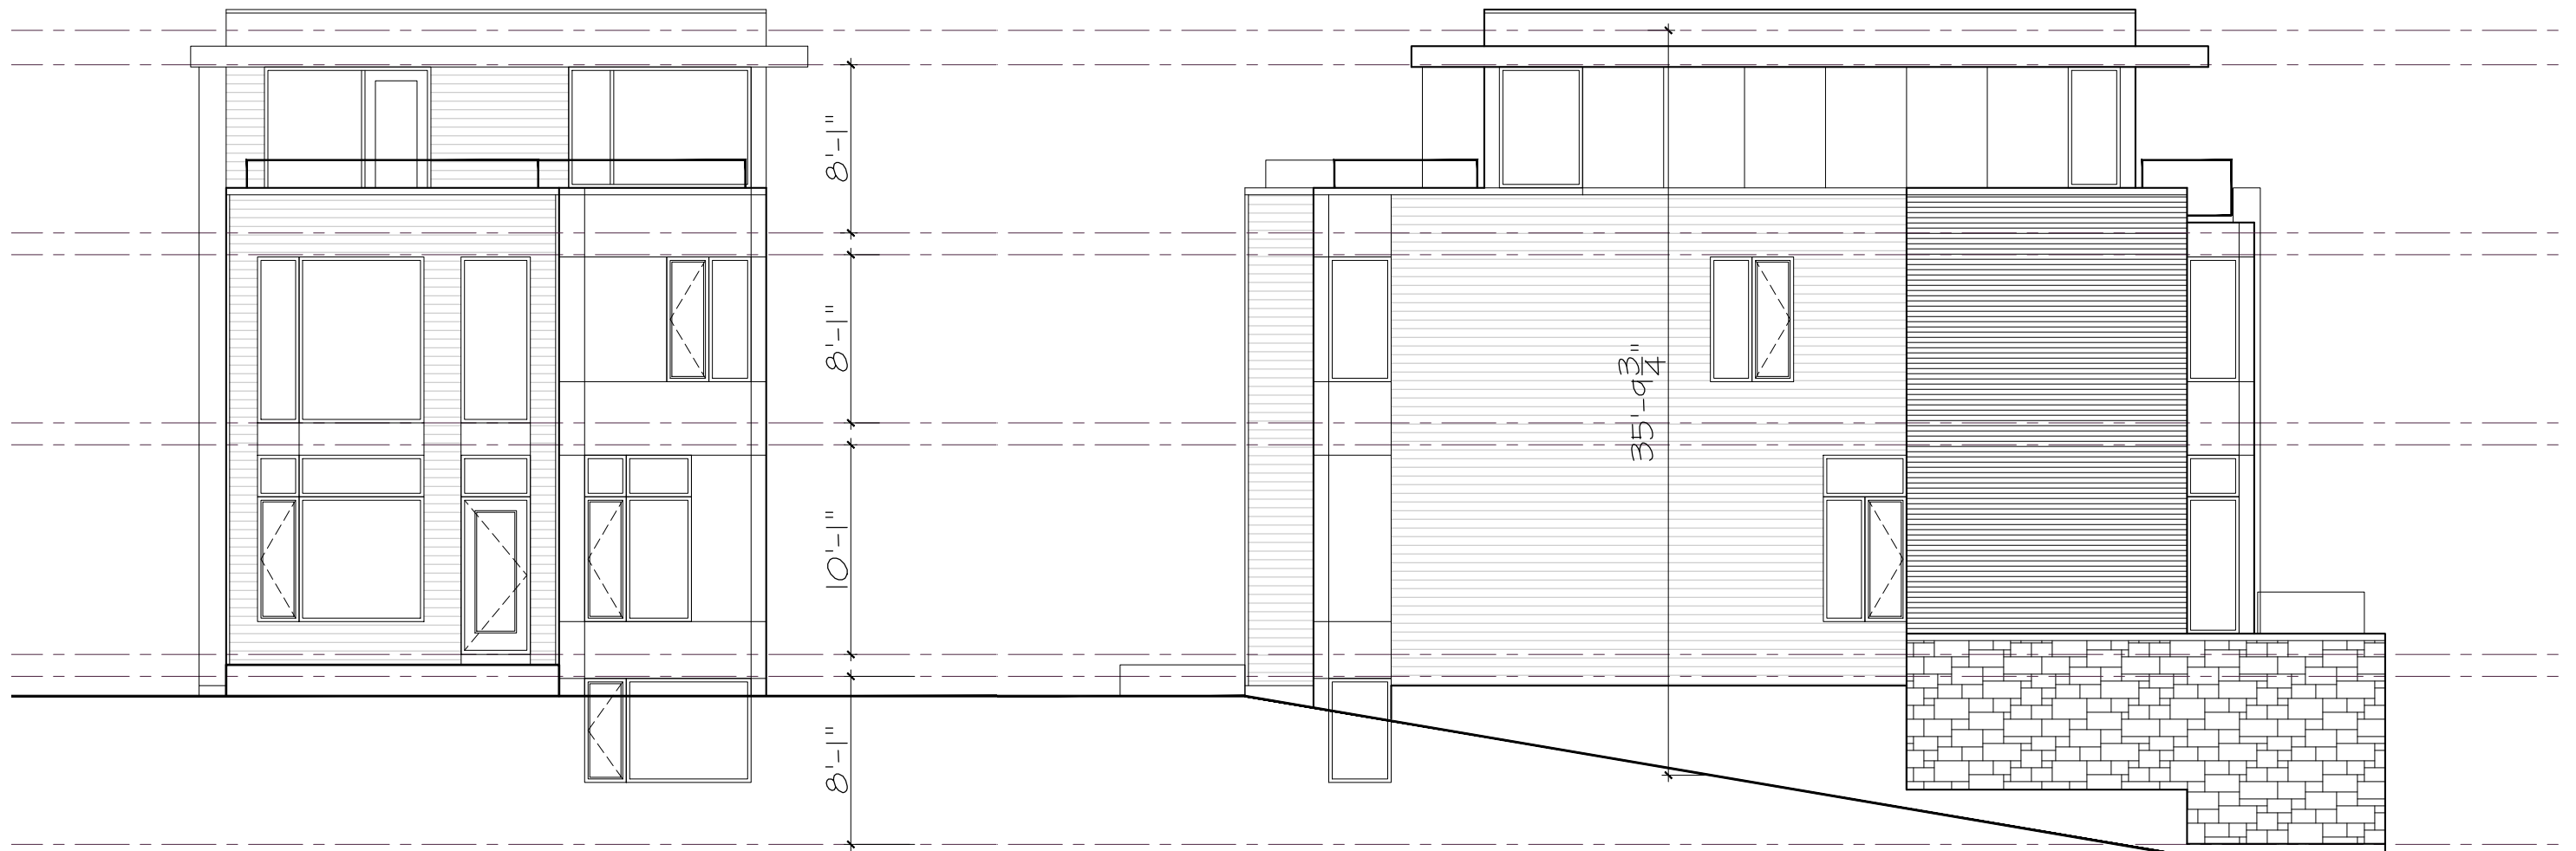

1164-1166 HIGHCROFT DR. - UNIT 2  
MANOTICK

**REAR AND SIDE ELEVATIONS**

SCALE: 1/8" = 1'-0"  
September 27, 2019



LOT 9  
Unit Type 2

LOT 10  
Unit Type 2

LOT 11  
Unit Type 2



1164-1166 HIGHCROFT DR.  
MANOTICK

**STREETScape 2**

SCALE: 1/8" = 1'-0"  
September 27, 2019