

OWNER:  
 NIVO DEVELOPMENTS INC.  
 255 MICHAEL COMPLAND DRIVE  
 OTTAWA, ONTARIO, K2M 0M5  
 613-224-6200

**DRAWING LEGEND**

- CB CATCH BASIN
- MH MANHOLE
- CB/MH CATCH BASIN/MANHOLE
- EXISTING GRADE ELEVATION
- PROPOSED GRADE ELEVATION
- EXISTING SLOPE OF GRADE
- PROPOSED SLOPE OF GRADE
- T.O.S.
- B.O.S.
- CENTERLINE OF SWALE
- PROPERTY LINE
- SILT FENCE BARRIER
- 150mm CURB/DEPRESSED CURB
- LIGHT-DUTY PAVEMENT
- HEAVY-DUTY PAVEMENT
- FFL
- TOP OF FOUNDATION
- BFL
- UNDERSIDE OF FOOTING

**KEY PLAN**




No.	DATE	REVISION
2	JUN 18-20	RE-ISSUED FOR APPROVAL
1	MAY 5-20	ISSUED FOR COORDINATION

**D. B. GRAY ENGINEERING INC.**  
 Surveyor Management - Consulting & Planning - Storm & Sanitary Sewers - Erosion  
 700 Long Point Circle  
 Ottawa, Ontario  
 613-425-8044  
 dgray@dbgrayengineering.com

Project  
**PROPOSED  
 RESIDENTIAL DEVELOPMENT  
 1164-1166 HIGHCROFT DR.  
 MANOTICK, ONTARIO**

Drawing Title  
**EXISTING CONDITIONS,  
 REMOVALS &  
 DECOMMISSIONING**

Engineer's Seal  
  
 Drawn: D.B.G.  
 Hor. Scale: 1:200  
 Vert. Scale:  
 Date: JUN 14-18  
 Job No.: 180335  
 Drawing No.:  
**C-2**  
 of 10  
 NOT VALID UNLESS  
 SIGNED & DATED

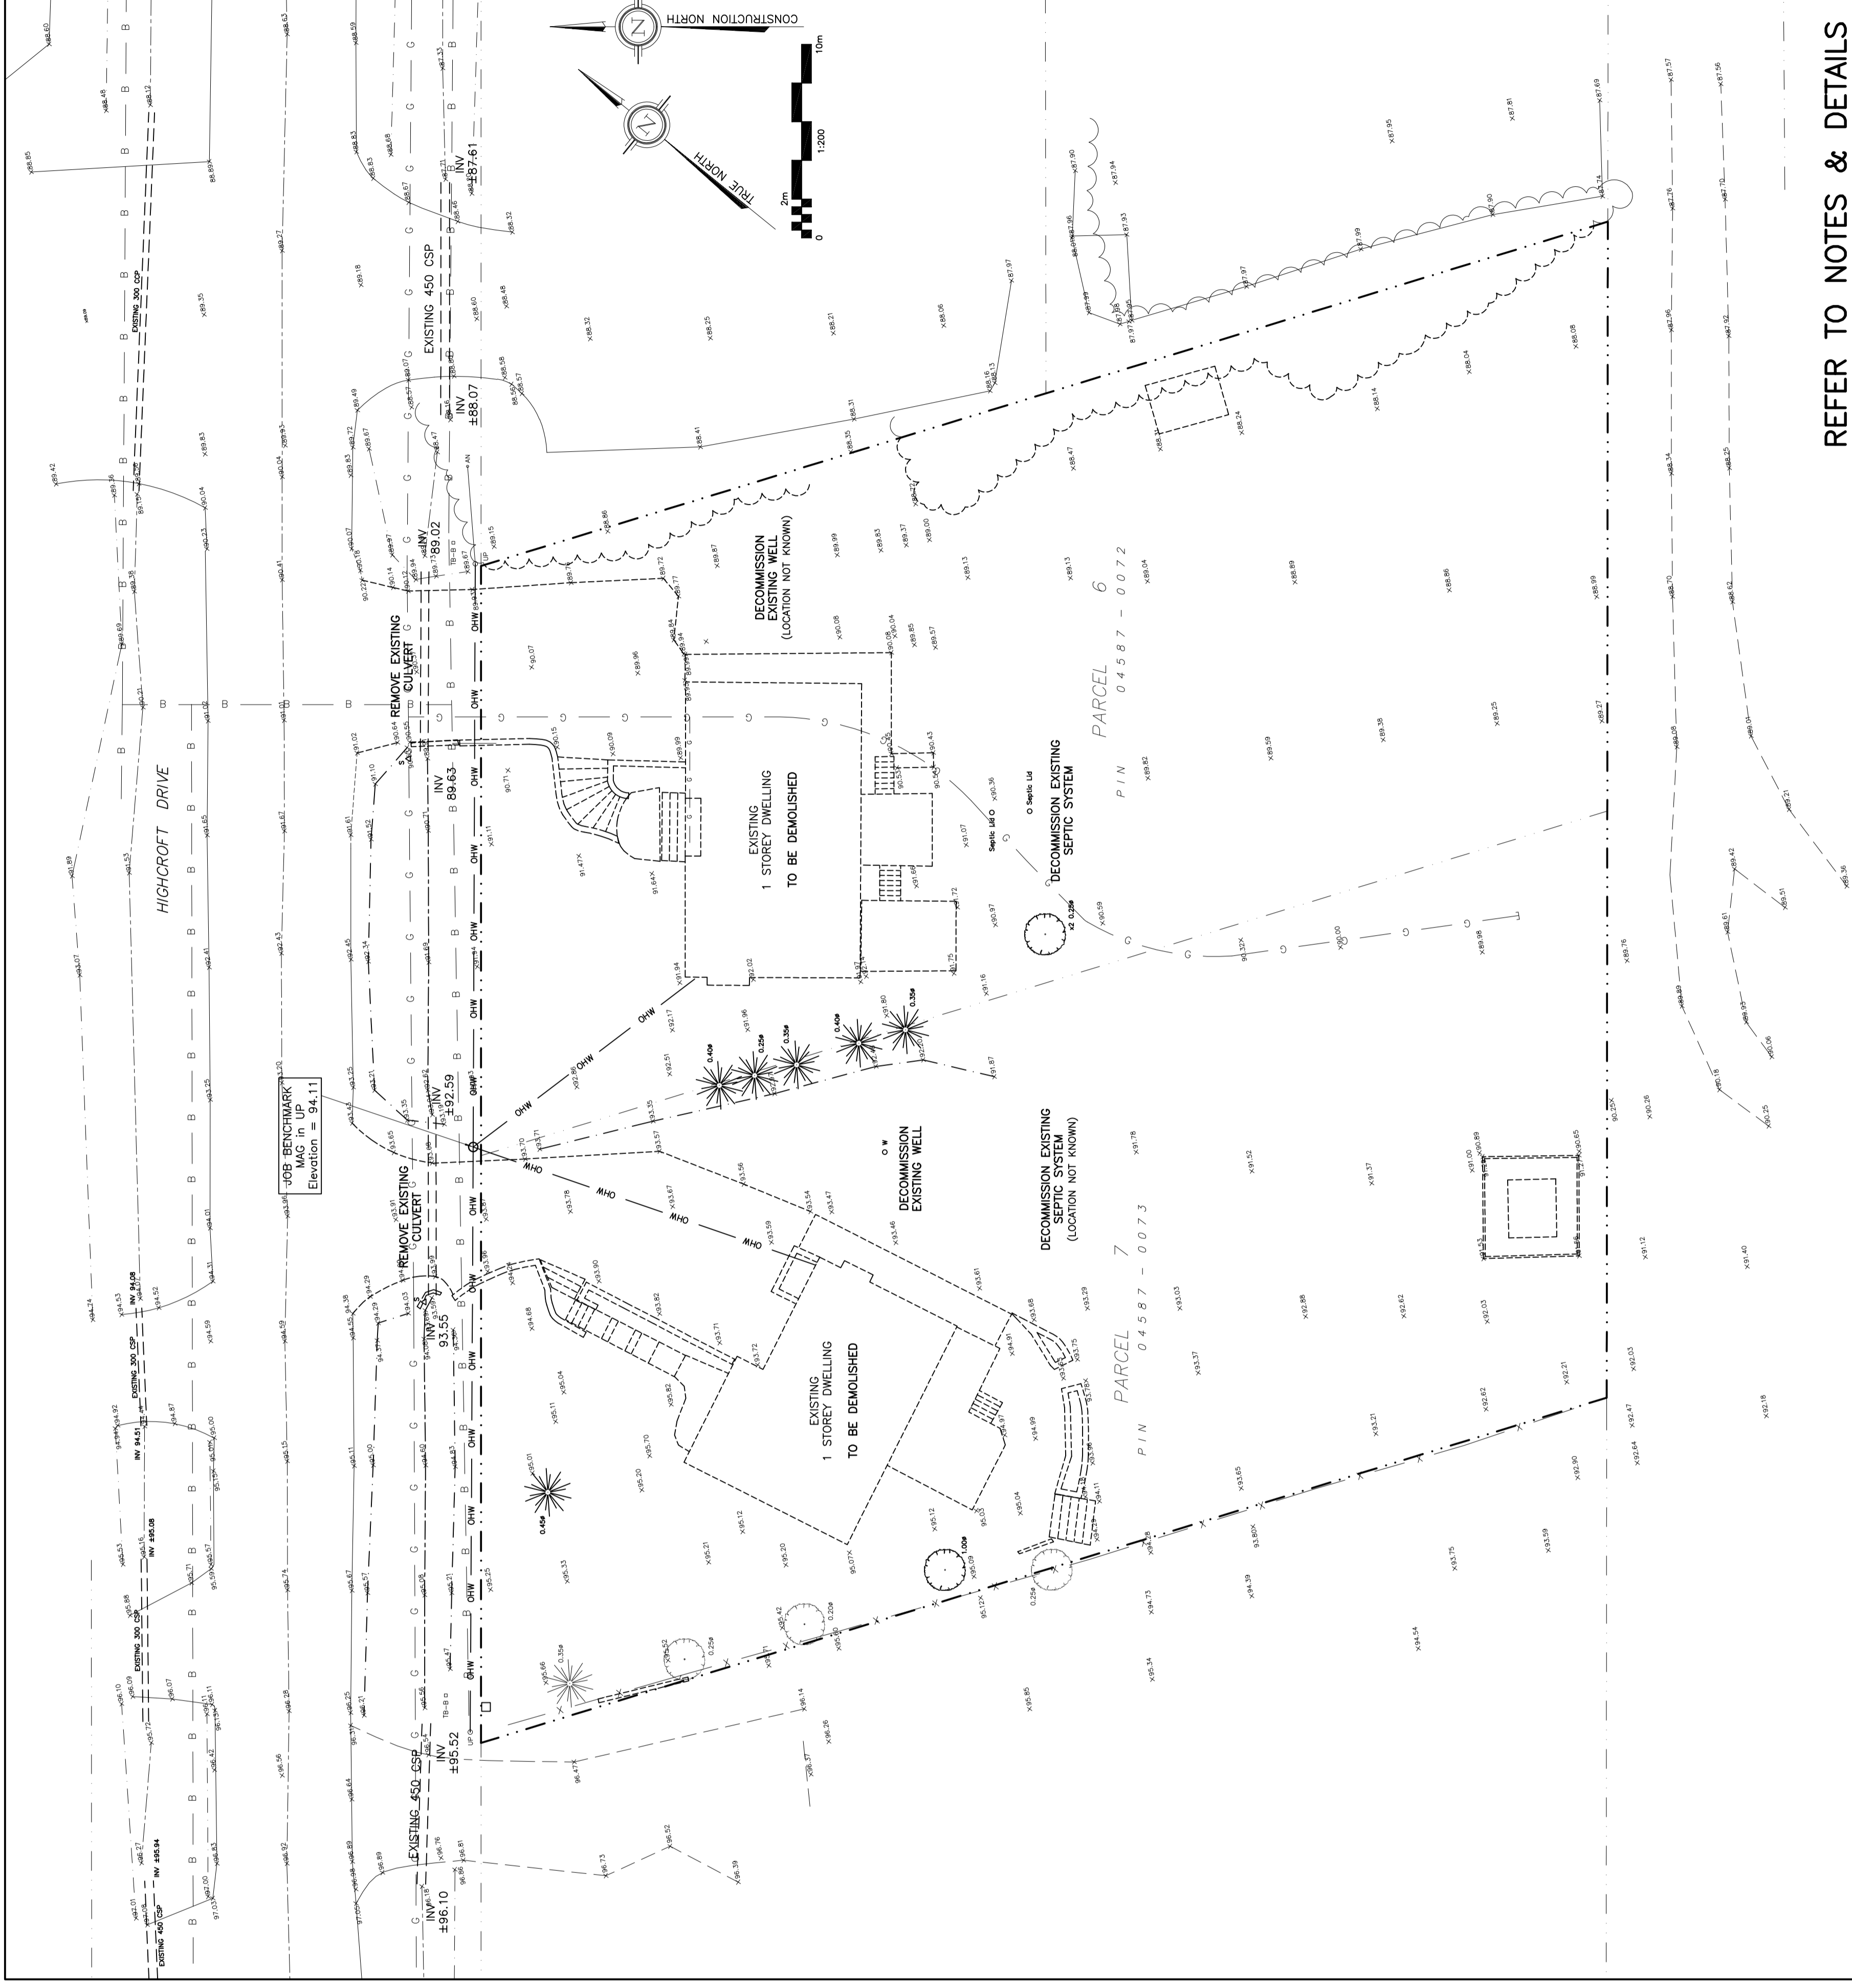

REFER TO NOTES & DETAILS  
 ON DRAWINGS C-6 & C-7