

Contractor to verify all dimensions & conditions on site and immediately notify the departmental representative of all discrepancies.



- GENERAL NOTES
- All general site information and conditions compiled from architect's and engineer's plans and surveys.
  - Do not scale this drawing.
  - Report any discrepancies prior to commencing work. No responsibility is born by the Landscape Architect for unknown subsurface conditions.
  - Contractor to check and verify all dimensions on site and report any errors and/or omissions to the Landscape Architect.
  - Reinstate all areas and items damaged as a result of construction activities to the satisfaction of the Landscape Architect.
  - Contractor to layout planting beds, pathways etc. to approval of Landscape Architect prior to any excavation.
  - Drawing may not be used for construction until signed by Landscape Architect as issued for construction.
  - The accuracy of the position of utilities is not guaranteed.
  - Individual utility co. must be contacted for confirmation of utility existence and location prior to digging.
  - This drawing is an instrument of service and requires the permission of the Landscape Architect for use. Copyright is reserved by the Landscape Architect, David M. Lushley.


revisions	description	date
3	ISSUED FOR CITY OF OTTAWA SITE COORDINATION #2	2020/01/19
2	ISSUED FOR CITY OF OTTAWA SITE COORDINATION #1	2020/01/02
1	ISSUED FOR CITY OF OTTAWA SITE COORDINATION	2019/04/05

A	detail no.	A
C	location drawing no. and detail no.	B
	C	C

project WEST MEMORIAL BUILDING - REHABILITATION PROJECT  
344 Wellington Street, Ottawa, ON

drawing TREE CONSERVATION PLAN

Designed By RC 11/30/18  
Date  
Drawn By JC 11/30/18  
Date  
Reviewed By RC 11/30/18  
Date  
Approved By RC 11/30/18  
Date  
Tender  
Project Manager R.086471.405  
Project no. No. du projet  
Drawing no. L1-01 No. du dessin

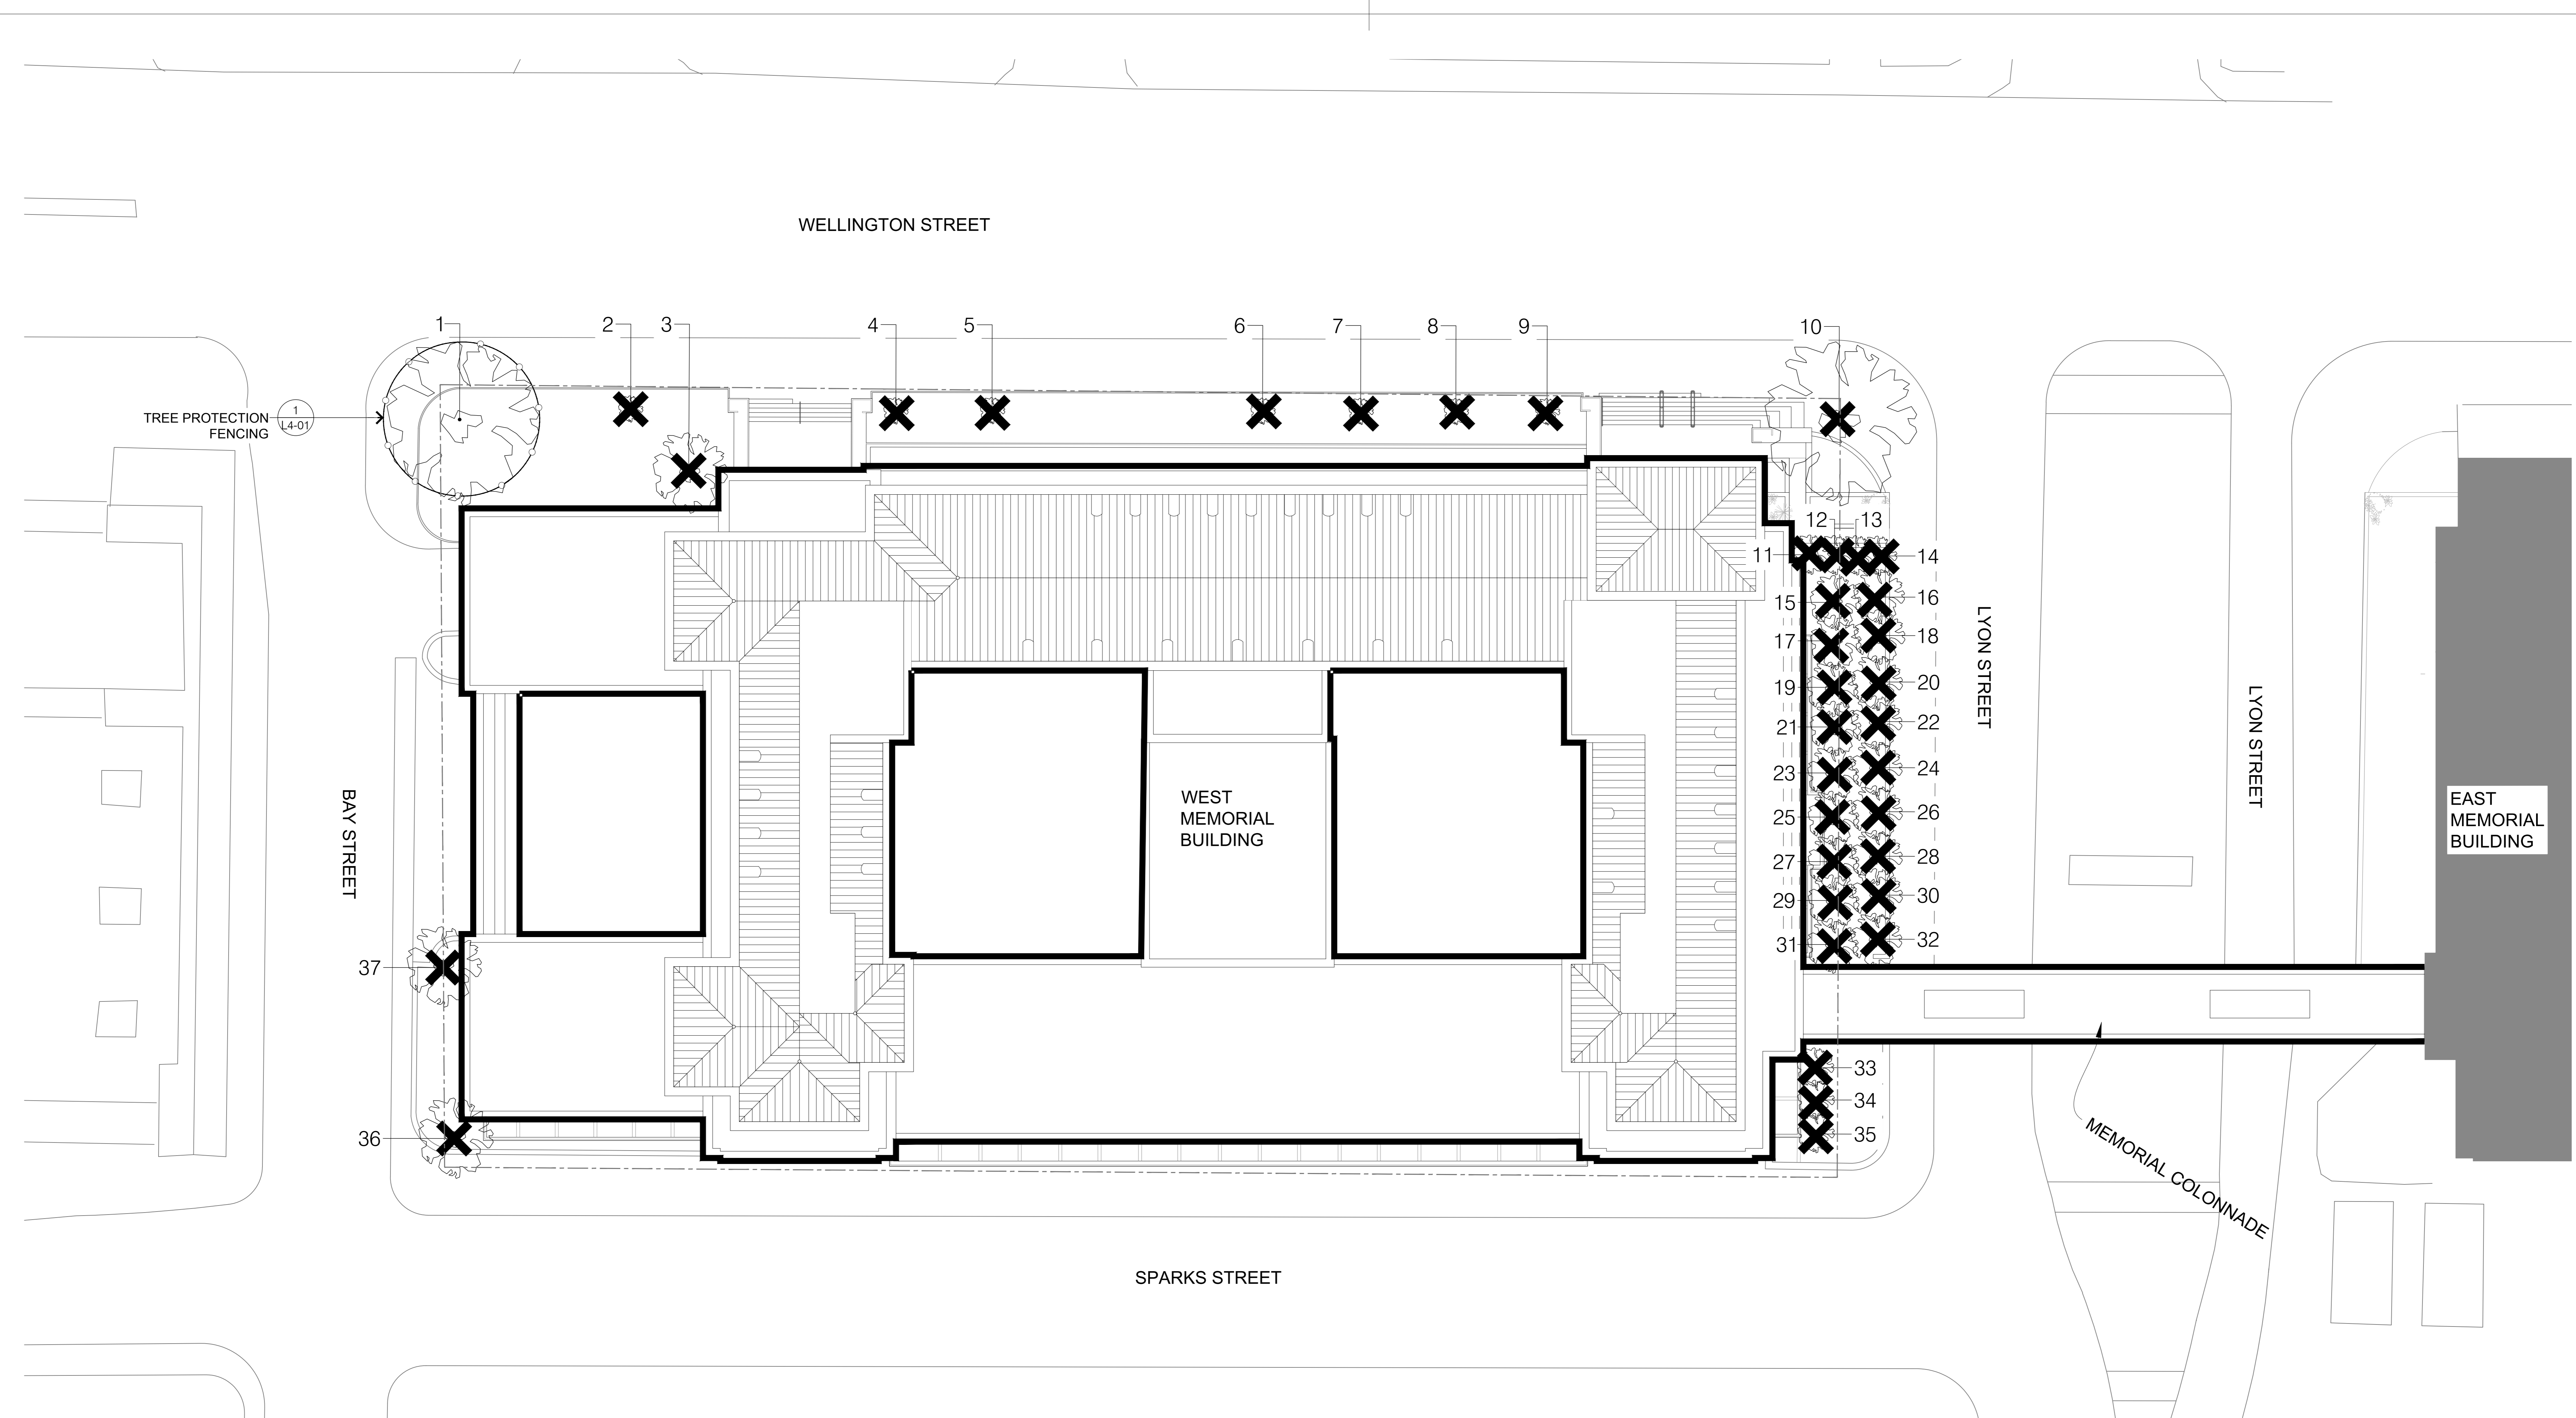

NO.	TREE SPECIES	DBH	LOCATION	COMMENTS
1	American Elm / Ulmus americana	45 cm	Good Fair	
2	Collaboration Maple / Acer x pennsylvanicum	6 cm	Good	
3	Chinquapin / Quercus robur / f. nigra	35 cm	Good Fair	
4	Collaboration Maple / Acer x pennsylvanicum	6 cm	Good	
5	Collaboration Maple / Acer x pennsylvanicum	6 cm	Good	
6	Collaboration Maple / Acer x pennsylvanicum	6 cm	Good	
7	Collaboration Maple / Acer x pennsylvanicum	6 cm	Good	
8	Collaboration Maple / Acer x pennsylvanicum	6 cm	Good	
9	Collaboration Maple / Acer x pennsylvanicum	6 cm	Good	
10	Prunella sp. / Prunella americana	45 cm	Poor - Dead	No Leaves
11	Servicberry / Amelanchier canadensis	7.5 cm	Good Fair	Multi-stemmed
12	Servicberry / Amelanchier canadensis	7.5 cm	Good Fair	Multi-stemmed
13	Servicberry / Amelanchier canadensis	7.5 cm	Good Fair	Multi-stemmed
14	Servicberry / Amelanchier canadensis	7.5 cm	Good Fair	Multi-stemmed
15	Japanese Liriodendron / Sycinga reticulata	9-12 cm	Good Fair	Multi-stemmed
16	Japanese Liriodendron / Sycinga reticulata	9-12 cm	Good Fair	Multi-stemmed
17	Japanese Liriodendron / Sycinga reticulata	9-12 cm	Good Fair	Multi-stemmed
18	Japanese Liriodendron / Sycinga reticulata	9-12 cm	Good Fair	Multi-stemmed
19	Japanese Liriodendron / Sycinga reticulata	9-12 cm	Good Fair	Multi-stemmed
20	Japanese Liriodendron / Sycinga reticulata	9-12 cm	Good Fair	Multi-stemmed
21	Japanese Liriodendron / Sycinga reticulata	9-12 cm	Good Fair	Multi-stemmed
22	Japanese Liriodendron / Sycinga reticulata	9-12 cm	Good Fair	Multi-stemmed
23	Japanese Liriodendron / Sycinga reticulata	9-12 cm	Good Fair	Multi-stemmed
24	Japanese Liriodendron / Sycinga reticulata	9-12 cm	Good Fair	Multi-stemmed
25	Japanese Liriodendron / Sycinga reticulata	9-12 cm	Good Fair	Multi-stemmed
26	Japanese Liriodendron / Sycinga reticulata	9-12 cm	Good Fair	Multi-stemmed
27	Japanese Liriodendron / Sycinga reticulata	9-12 cm	Good Fair	Multi-stemmed
28	Japanese Liriodendron / Sycinga reticulata	9-12 cm	Good Fair	Multi-stemmed
29	Japanese Liriodendron / Sycinga reticulata	9-12 cm	Good Fair	Multi-stemmed
30	Japanese Liriodendron / Sycinga reticulata	9-12 cm	Good Fair	Multi-stemmed
31	Japanese Liriodendron / Sycinga reticulata	9-12 cm	Good Fair	Multi-stemmed
32	Japanese Liriodendron / Sycinga reticulata	9-12 cm	Good Fair	Multi-stemmed
33	Tataran-honyopukche / Cornus stolonifera	4.5 cm	Good Fair	Multi-stemmed
34	Tataran-honyopukche / Cornus stolonifera	4.5 cm	Good Fair	Multi-stemmed
35	Tataran-honyopukche / Cornus stolonifera	4.5 cm	Good Fair	Multi-stemmed
36	Japanese Liriodendron / Sycinga reticulata	9-12 cm	Good	Multi-stemmed
37	Japanese Liriodendron / Sycinga reticulata	9-12 cm	Good	Multi-stemmed

NO.	TREE SPECIES	DBH	LOCATION	COMMENTS
1	American Elm / Ulmus americana	45 cm	Good Fair	

