


THIS PLAN IS NOT VALID
UNLESS IT IS AN EMBOSSED
ORIGINAL COPY
ISSUED BY THE SURVEYOR
In accordance with
Regulation 1506, Section 29(3)

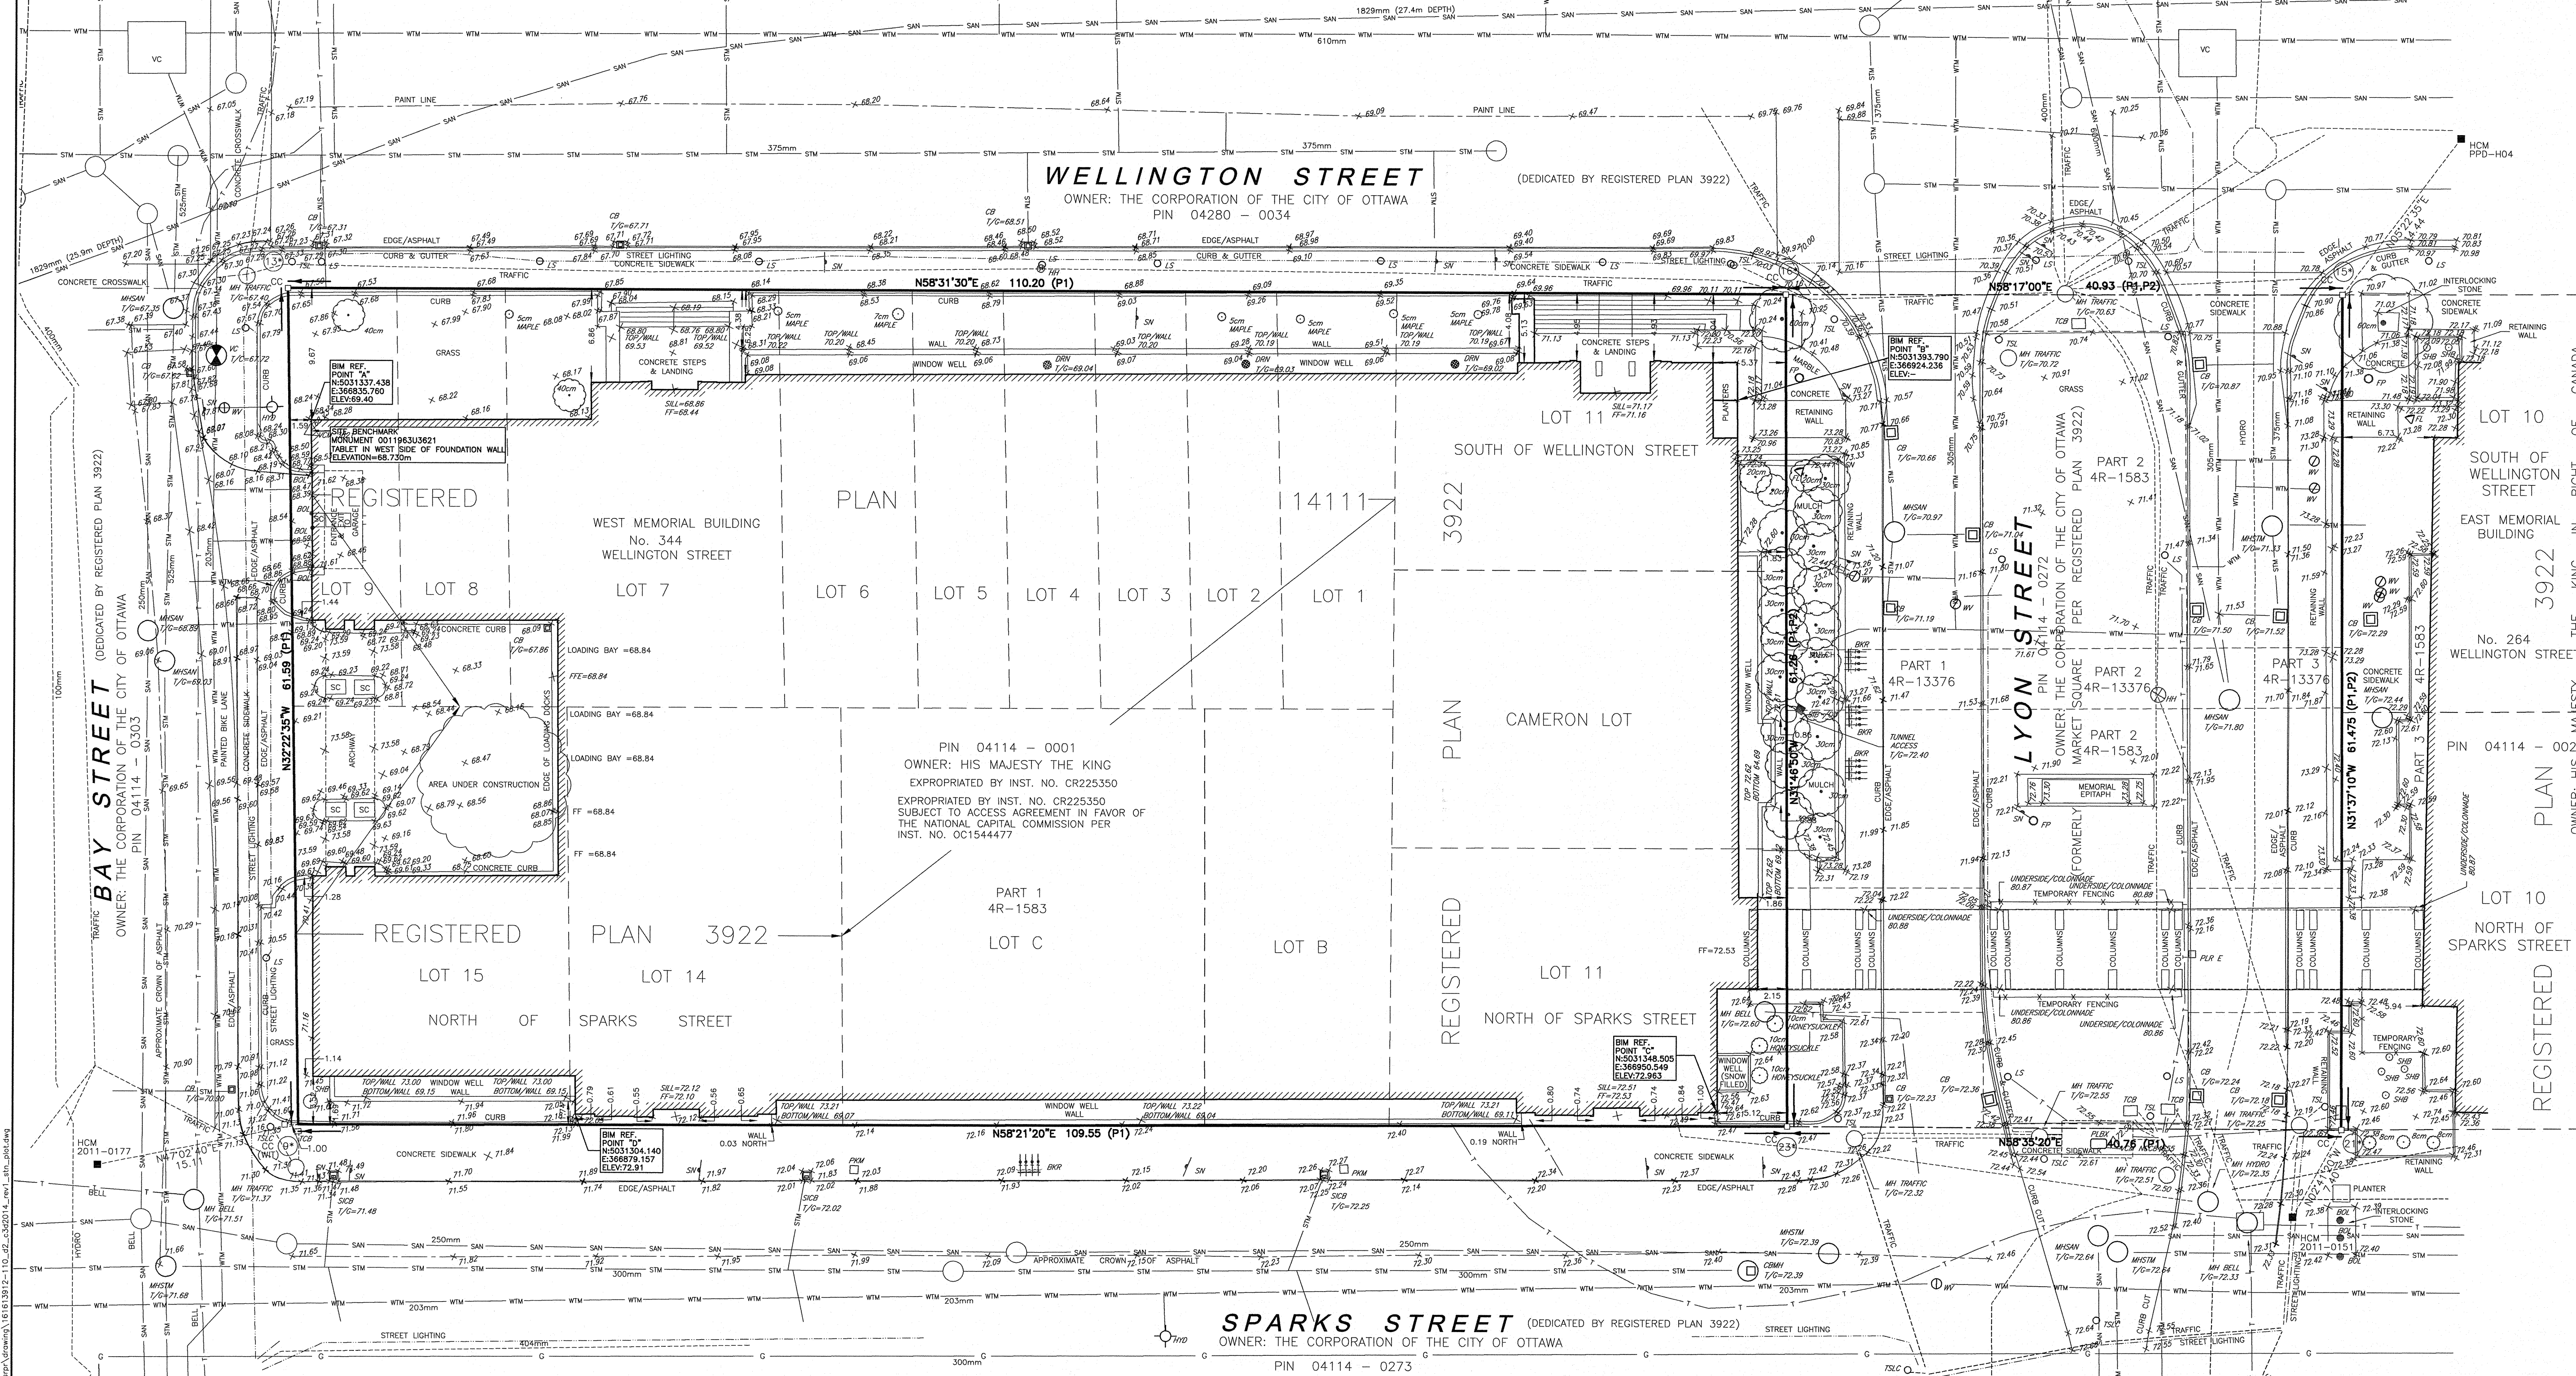

PLAN OF SURVEY OF
LOT 11 AND PART OF LOT 10
SOUTH OF WELLINGTON STREET
LOTS 11, 14, 15 AND PART OF LOT 10
NORTH OF SPARKS STREET
CAMERON LOT
PART OF LYON STREET
(FORMERLY MARKET SQUARE)
REGISTERED PLAN 3922
LOTS 1 TO 9 (BOTH INCLUSIVE), LOTS B AND C
REGISTERED PLAN 14111
CITY OF OTTAWA

Scale 1:250
0 5 10 15 METRES

METRIC CONVERSION
DISTANCES AND COORDINATES SHOWN ON THIS PLAN ARE IN METRES
AND CAN BE CONVERTED TO FEET BY DIVIDING BY 0.3048

GRID SCALE CONVERSION
DISTANCES ARE GROUND AND CAN BE CONVERTED TO GRID BY MULTIPLYING BY THE
COMBINED SCALE FACTOR OF 0.99994.

BEARING NOTE
BEARINGS ARE GRID, DERIVED FROM CAN-NET VRS NETWORK GPS OBSERVATIONS ON CITY
OF OTTAWA. HORIZONTAL CONTROL MONUMENTS 2011-0151 AND 2011-0177, CENTRAL
MERIDIAN, 76° 30' WEST LONGITUDE WITH ZONE 9, NAD83 (ORIGINAL).

2011-0151 N:5031364.080 E:366990.601
2011-0177 N:5031282.465 E:366851.144

ELEVATION NOTE
ELEVATIONS SHOWN HEREON ARE GEODETIC (CGVD-1928:1978) AND ARE DERIVED FROM
VERTICAL CONTROL MONUMENT NO. 00119633621 HAVING AN ELEVATION OF 68.730m.

UTILITY NOTE
LOCATION OF UNDERGROUND SERVICES ARE APPROXIMATE AND ARE PER THE CITY
OF OTTAWA SHEETS, AND MUST BE VERIFIED PRIOR TO CONSTRUCTION.

NOTE: FEATURES SHOWN BETWEEN THE EAST MEMORIAL BUILDING AND THE WEST
MEMORIAL BUILDING DO NOT REPRESENT ALL THE FEATURES IN THIS AREA.
LOCATION OF SPECIFIC FEATURES AS REQUESTED BY PUBLIC SERVICES AND
PROCUREMENT CANADA.

LEGEND

SYMBOL	NOTES	FOUND MONUMENTS
■	PROPERTY IDENTIFICATION NUMBER	SET MONUMENTS
□	MEASURED	IRON BAR
○	PROPORTIONED	ROUND IRON BAR
△	ORIGIN UNKNOWN	STANDARD IRON BAR
◇	STANTEC GEOMATICS LTD.	SHORT STANDARD IRON BAR
▽	PLAN 4R-1583	CONCRETE PIN
◇	PLAN 4R-13376	WITNESS
◇	POINT PREVIOUSLY COORDINATED ON PLAN 4R-1583	PROPERTY IDENTIFICATION NUMBER
◇	HORIZONTAL CONTROL MONUMENT	MEASURED
◇	VERTICAL CONTROL MONUMENT	PROPORTIONED
◇	ANCHOR	ORIGIN UNKNOWN
◇	BOLLARD	STANTEC GEOMATICS LTD.
◇	BIKE RACK	PLAN 4R-1583
◇	CATCH BASIN	PLAN 4R-13376
◇	CB MANHOLE	POINT PREVIOUSLY COORDINATED ON PLAN 4R-1583
◇	SIDE INLET CB	HORIZONTAL CONTROL MONUMENT
◇	DRAIN	VERTICAL CONTROL MONUMENT
◇	FIRE HYDRANT	ANCHOR
◇	LIGHT STANDARD	BOLLARD
◇	MAINTENANCE HOLE UNIDENTIFIED	BIKE RACK
◇	MAINTENANCE HOLE BELL	CATCH BASIN
◇	MAINTENANCE HOLE FIBRE OPTIC	CB MANHOLE
◇	MAINTENANCE HOLE HYDRO	SIDE INLET CB
◇	MAINTENANCE HOLES SANITARY	DRAIN
◇	MAINTENANCE HOLE STORM	FIRE HYDRANT
◇	MAINTENANCE HOLE TRAFFIC	LIGHT STANDARD
◇	PARKING METER	MAINTENANCE HOLE UNIDENTIFIED
◇	HAND WELL	MAINTENANCE HOLE BELL
◇	SUPPORT COLUMN	MAINTENANCE HOLE FIBRE OPTIC
◇	SGN	MAINTENANCE HOLE HYDRO
◇	TRAFFIC CONTROL BOX	MAINTENANCE HOLES SANITARY
◇	TRAFFIC SIGNAL LIGHT	MAINTENANCE HOLE STORM
◇	UTILITY POLE	MAINTENANCE HOLE TRAFFIC
◇	VALVE CHAMBER	PARKING METER
◇	WATER VALVE	HAND WELL
◇	TREE DECIDUOUS @ centimetres	SUPPORT COLUMN
◇	UNDERGROUND HYDRO	SGN
◇	UNDERGROUND BELL	TRAFFIC CONTROL BOX
◇	UNDERGROUND SANITARY SEWER	TRAFFIC SIGNAL LIGHT
◇	UNDERGROUND STORM SEWER	UTILITY POLE
◇	UNDERGROUND WATERMAIN	VALVE CHAMBER
◇	UNDERGROUND NATURAL GAS	WATER VALVE

SURVEYOR'S CERTIFICATE
I CERTIFY THAT:
1. THIS SURVEY AND PLAN ARE CORRECT AND IN ACCORDANCE WITH THE SURVEYS
ACT, THE SURVEYORS ACT AND THE REGULATIONS MADE UNDER THEM.
2. THE SURVEY WAS COMPLETED ON THE 11TH DAY OF FEBRUARY, 2019.

Feb 20 / 19
DATE
T. HARTWICK
ONTARIO LAND SURVEYOR

CO-ORDINATE TABLE

No.	NAD 83 (ORIGINAL)		NAD 83 (CSRS 2010)	
	NORTHING	EASTING	NORTHING	EASTING
9*	5031292.759	366862.200	5031292.401	366862.172
13*	5031344.773	366829.221	5031344.415	366829.193
15*	5031423.817	366958.023	5031423.459	366957.995
16*	5031402.303	366923.204	5031401.945	366923.176
21*	5031371.470	366990.254	5031371.112	366990.226
23*	5031350.230	366955.467	5031349.872	366955.439
2011-0151	5031364.080	366990.601	5031363.722	366990.573
2011-0177	5031282.465	366851.144	5031282.107	366851.116
PPD-404	5031438.196	366959.376	5031437.838	366959.348

Canada
Public Services and Procurement Canada / Services publics et Approvisionnement Canada
Real Property Branch / Direction générale des biens immobiliers

PROJECT DESCRIPTION: WEST MEMORIAL SRPR
PSPC PROJECT No. R.089471.024
SRO MAP COORDS X=366897 Y=5031346

Stantec
CANADA LAND SURVEYORS
ONTARIO LAND SURVEYORS
1331 CLOVE AVENUE, SUITE 400
OTTAWA, ONTARIO, K2C 3G4
TEL. 613.722.4400 FAX. 613.722.2799
stantec.com

DRAWN: MEVMD CHECKED: TH PM: TH FIELD: AWES PROJECT NO.: 161613912-110