


- LEGEND:
- EXISTING PLANT MATERIAL
  - PROPOSED PLANTINGS
  - PLANTING KEYS
  - SODDED AREAS
  - BIKE RACKS
  - SPA APPROVED

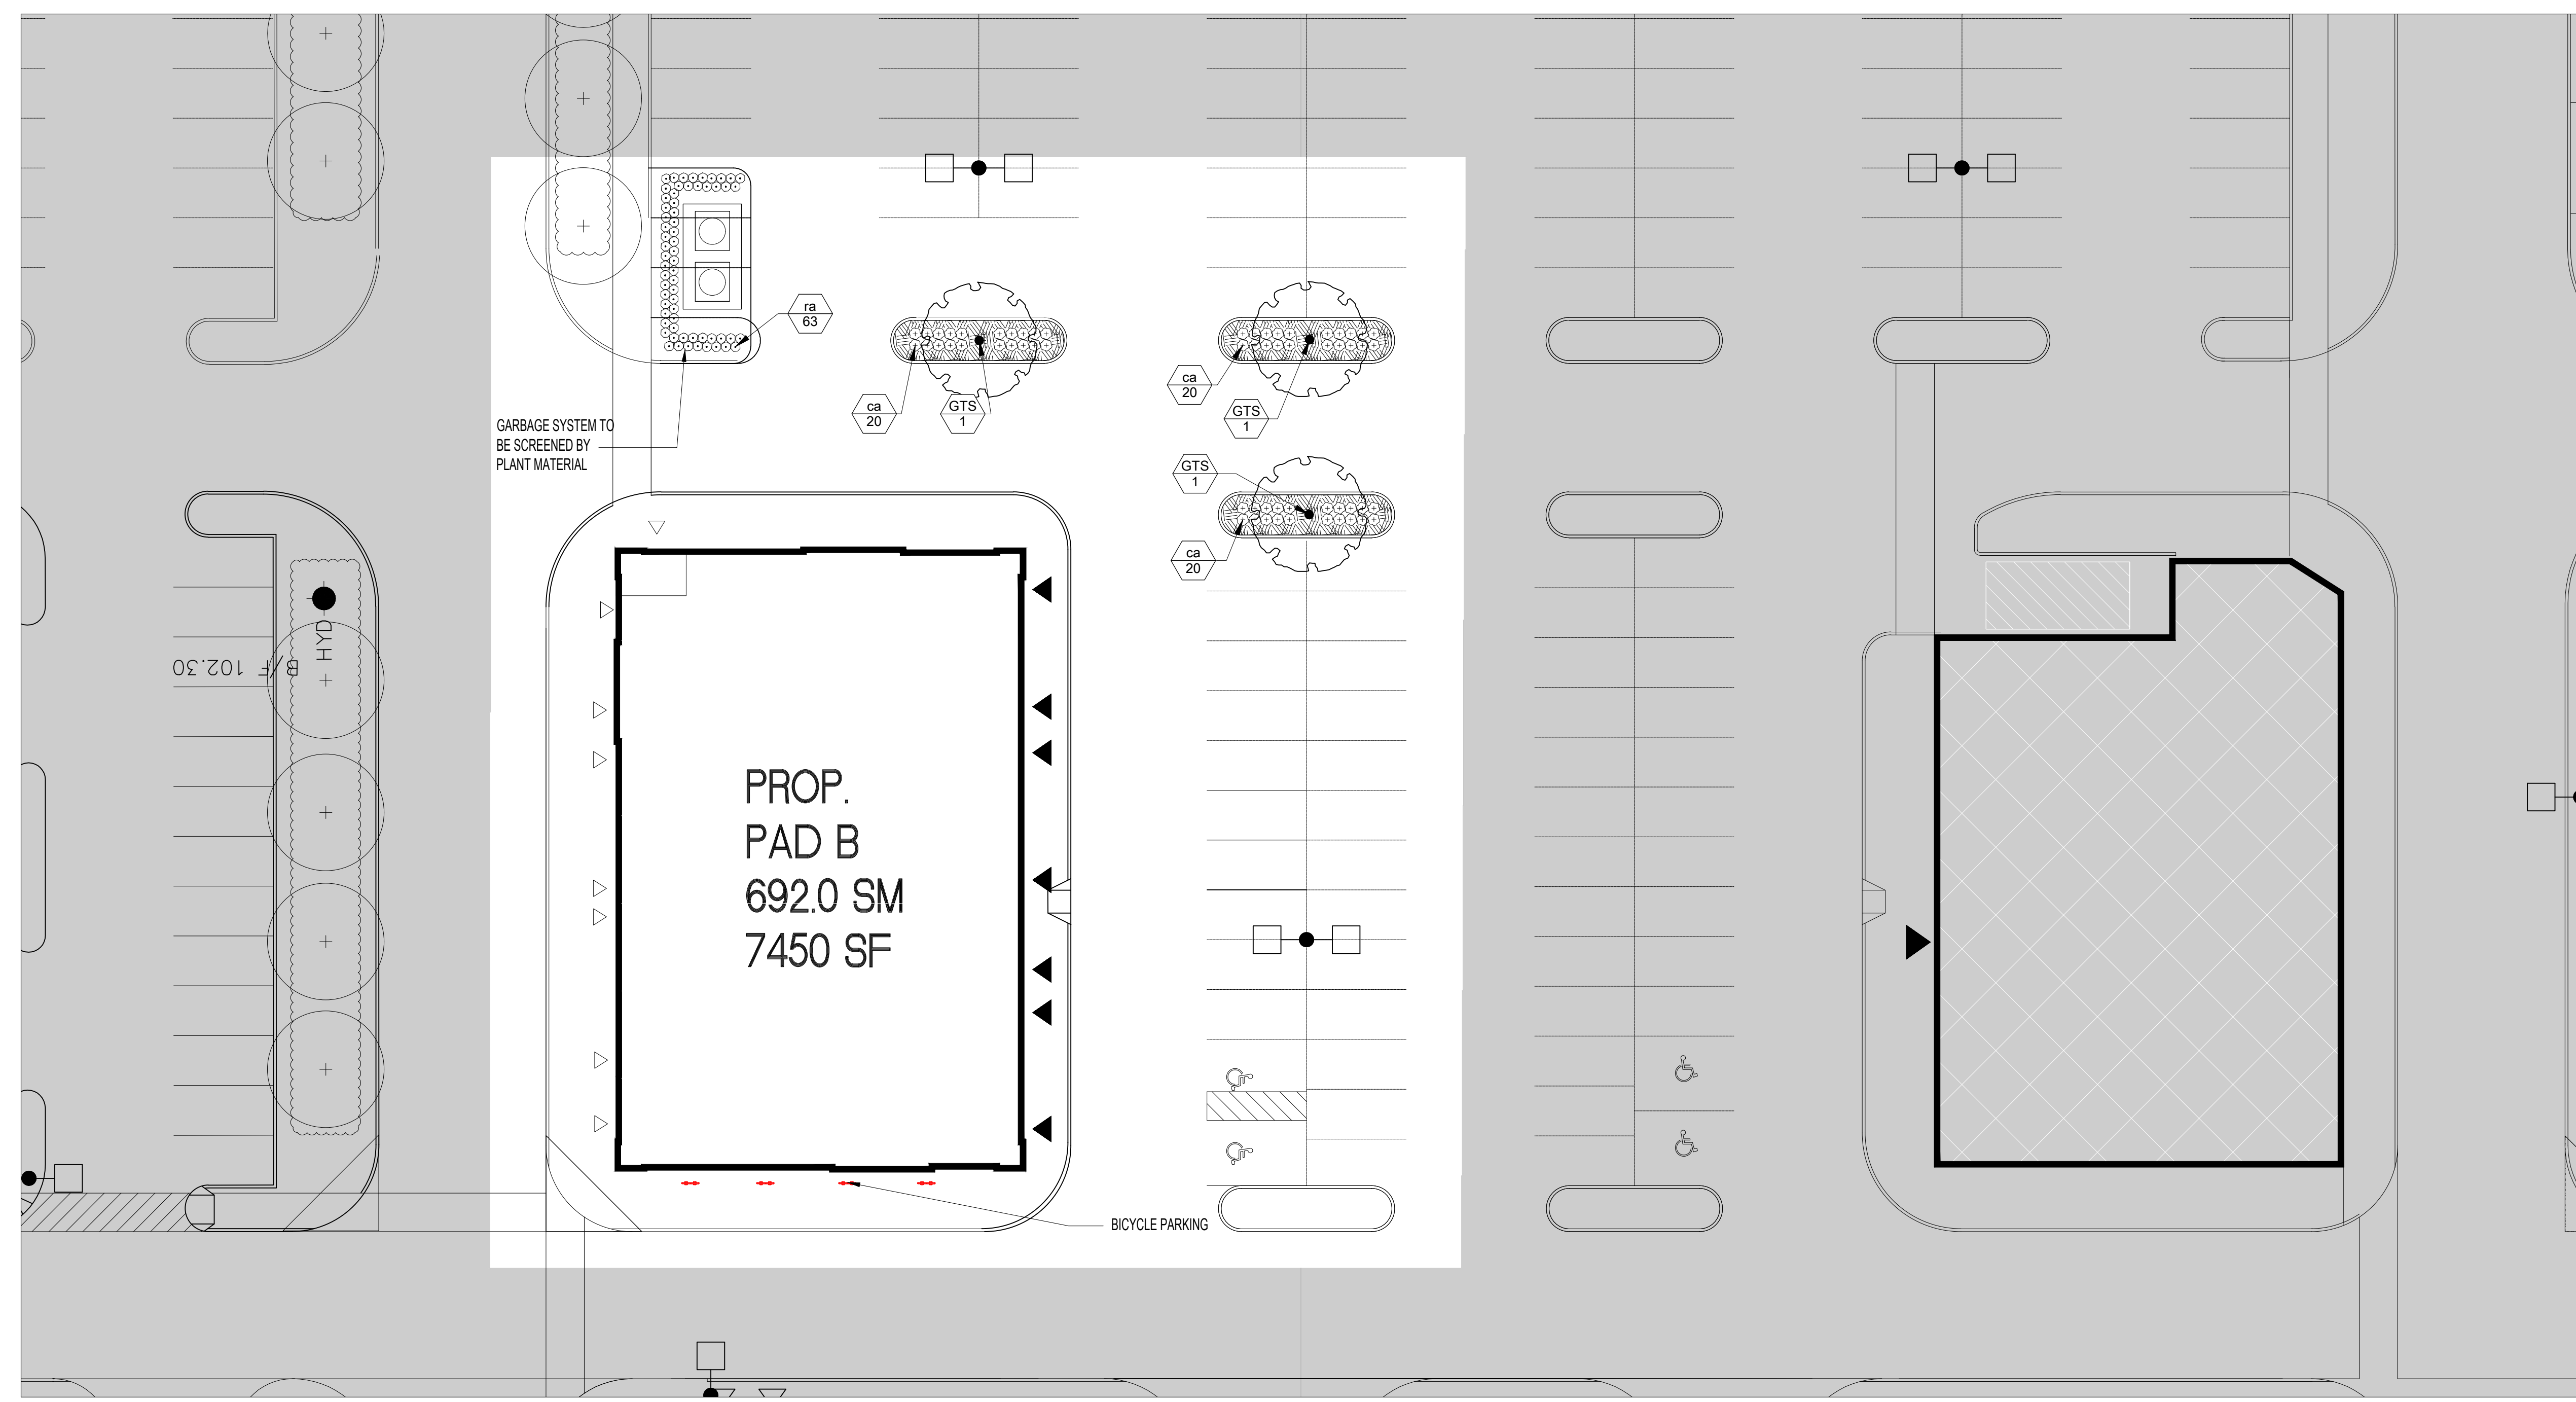

102.30

GARBAGE SYSTEM TO BE SCREENED BY PLANT MATERIAL


PROP.  
PAD B  
692.0 SM  
7450 SF

BICYCLE PARKING



PROPOSED PAD 'B' LANDSCAPE PLAN 1:200 (LP-102)

FOR PLANT LIST, REFER TO SHEET LP-101

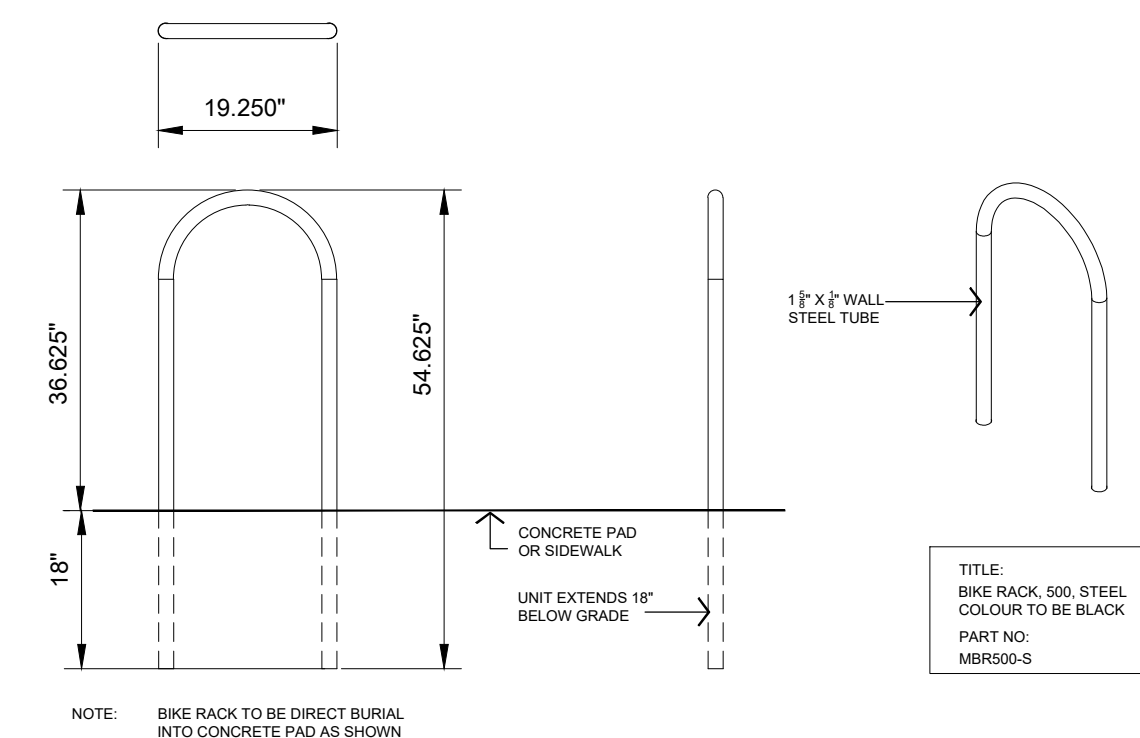

**MAGLIN**  
MAGLIN SITE FURNITURE INC.  
WWW.MAGLIN.COM  
TEL: 905-716-5599  
FAX: 977-266-9393

1 TYP. BIKE RACK 1:20

P-2016-16.111-52

no.	revision	date	by
02	RE-ISSUED FOR SPA	2019-12-29	MC
01	ISSUED FOR REVIEW	2019-09-10	MC

CONTRACTOR MUST VERIFY ALL DIMENSIONS ON THE JOB AND REPORT ANY DISCREPANCY TO THE LANDSCAPE ARCHITECT BEFORE PROCEEDING WITH THE WORK.  
ALL DRAWINGS AND SPECIFICATIONS ARE INSTRUMENTS OF SERVICE AND THE PROPERTY OF THE LANDSCAPE ARCHITECT WHICH MUST BE RETURNED AT THE COMPLETION OF THE WORK.  
ALL DRAWINGS TO BE USED FOR CONSTRUCTION ONLY WHEN SIGNED BY THE LANDSCAPE ARCHITECT.

signed \_\_\_\_\_ date \_\_\_\_\_

**terraplan**  
LANDSCAPE ARCHITECTS  
VISION. DELIVERED.


20 Champlain Blvd. Suite 102 - Toronto ON - M5H 2Z1 info@terraplan.ca www.terraplan.ca

**NORTH AMERICAN PROPERTIES**

CLIENT  
COMMUNITY RETAIL DEVELOPMENT  
5705 HAZELDEAN ROAD  
WEST KANATA, ONTARIO

PROJECT  
PROPOSED PAD 'B' LANDSCAPE PLAN

DRAWING  
DRAWN: MC  
CHECKED: DJ  
SCALE: AS SHOWN  
DATE: 2019-09-04  
PROJECT NO.: 19-119

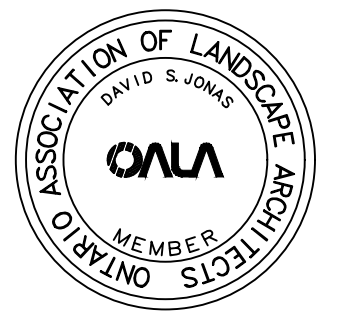

SHEET NO.: LP-102