


TOPOGRAPHICAL PLAN OF THE
**LANE (Between Forward Avenue and
 Parkdale Avenue)**
REGISTERED PLAN 41
CITY OF OTTAWA

Prepared by Annis, O'Sullivan, Vollebek Ltd.



Metric
 DISTANCES SHOWN ON THIS PLAN ARE IN METRES AND
 CAN BE CONVERTED TO FEET BY DIVIDING BY 0.3048

November 24/2011 *Edward M. Lancaster*
 Date Edward M. Lancaster, O.L.S.

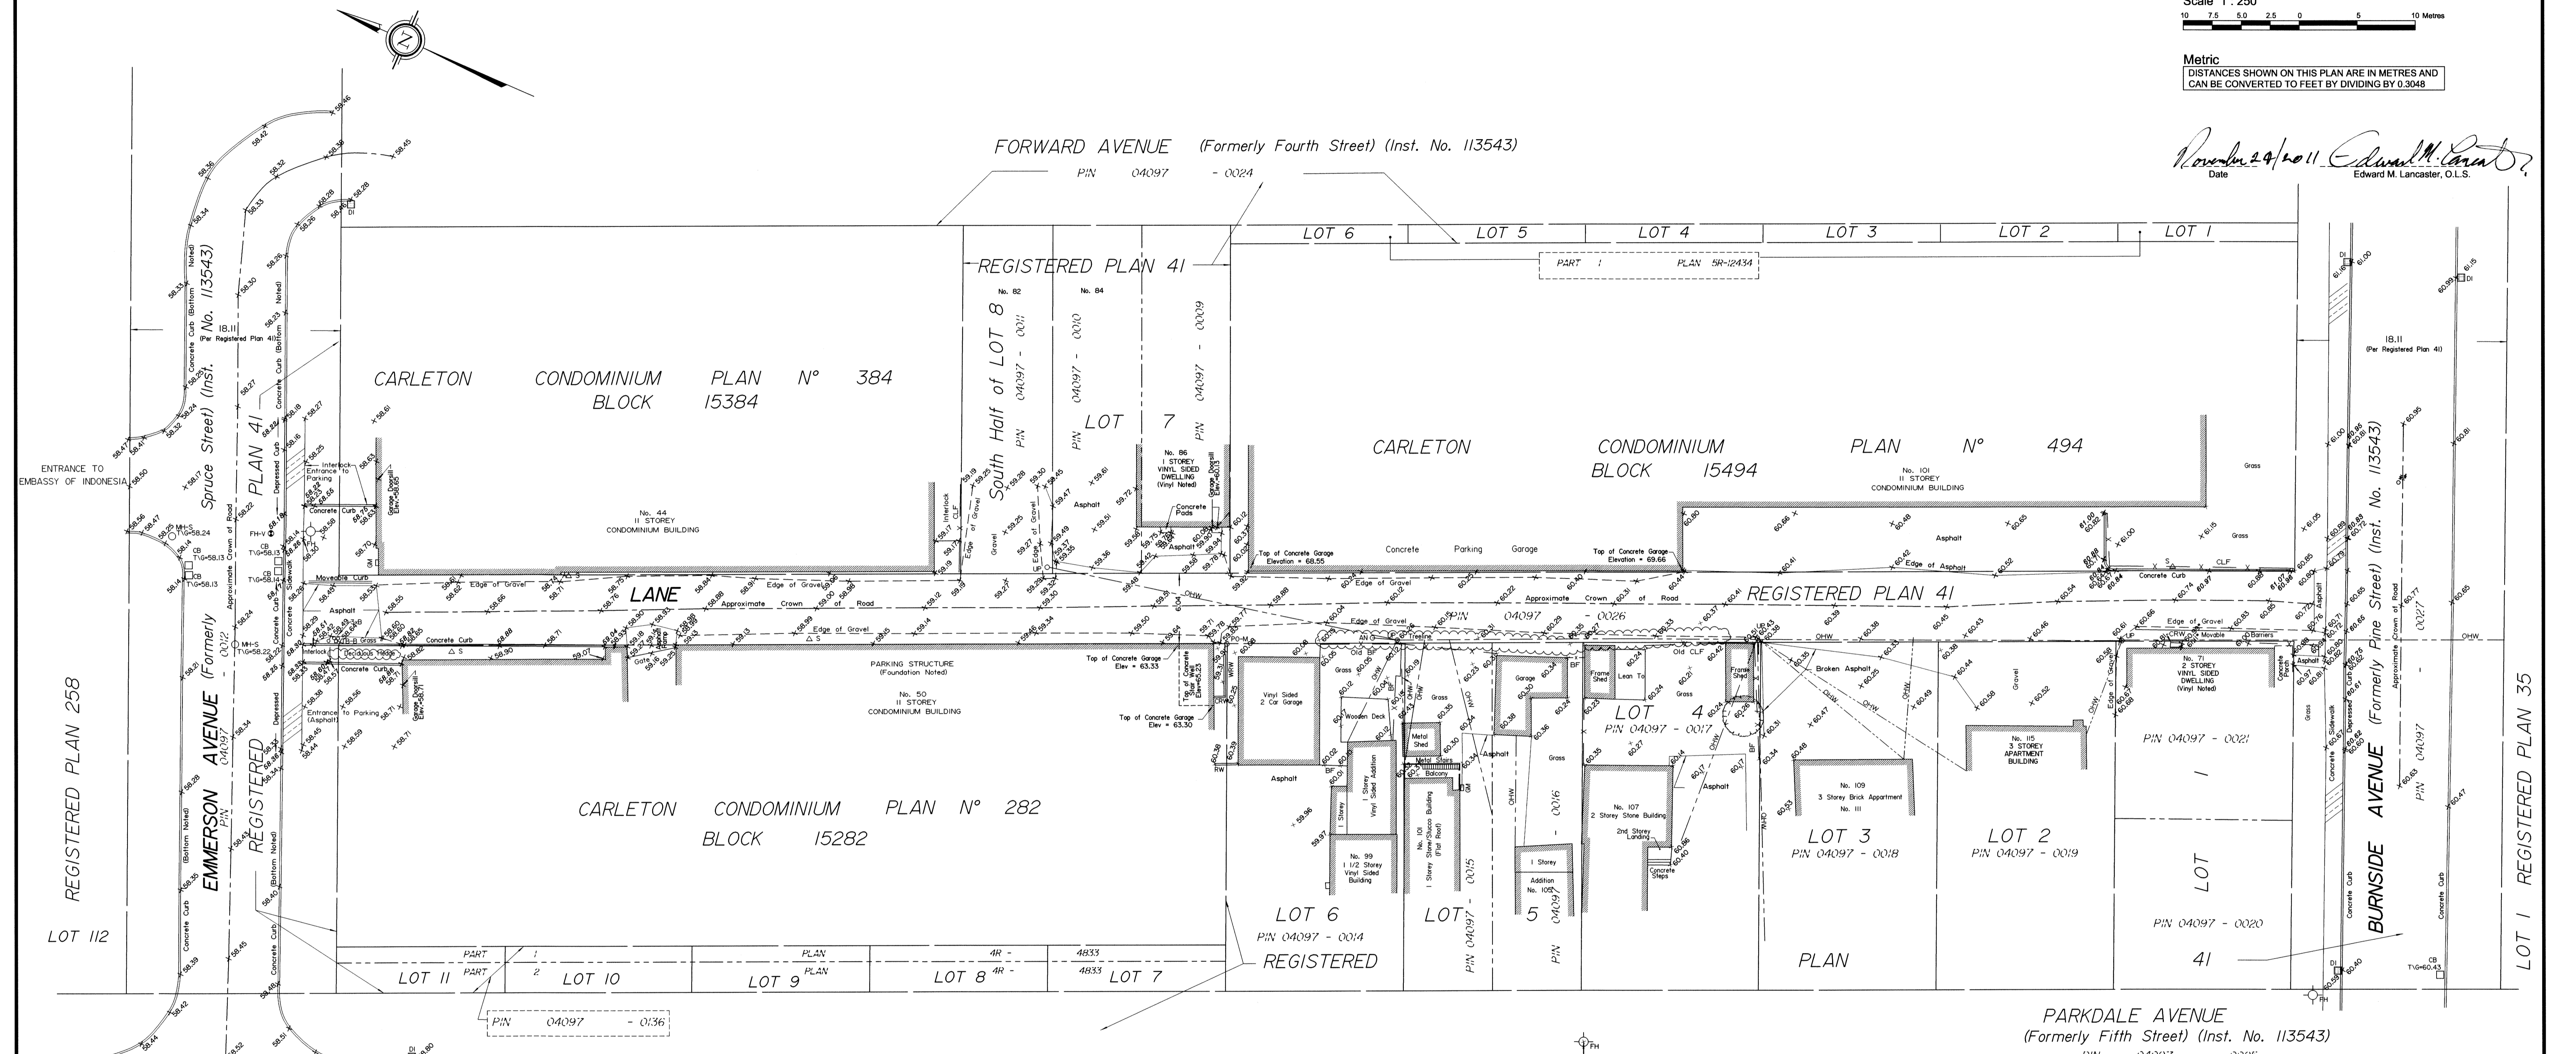

Notes & Legend

Denotes	
	Fire Hydrant
	Water Valve
	Maintenance Hole (Sanitary)
	Overhead Wires
	Catch Basin
	Ditch Inlet
	Gas Meter
	Bell Terminal Box
	Bollard
	Sign
	Wooden Retaining Wall
	Concrete Retaining Wall
	Chain Link Fence
	Board Fence
	Metal Pole
	Utility Pole
	Anchor
	Deciduous Tree
	Location of Elevations
	Location of Elevations (Top of Wall)
	Location of Elevations (Top of Grate)
	Location of Elevations (Top of Grub)
	Top of Grate
	Centreline
	Property Line

BOUNDARY INFORMATION COMPILED FROM FIELD SURVEY,
 REGISTRY OFFICE RESEARCH AND OFFICE RECORDS.

ELEVATION NOTES
 1. Elevations shown are referred to geodetic datum.
 2. It is the responsibility of the user of this information to verify that the job benchmark has not been altered or disturbed and that its relative elevation and description agrees with the information shown on this drawing.

UTILITY NOTES
 1. This drawing cannot be accepted as acknowledging all of the utilities and it will be the responsibility of the user to contact the respective utility authorities for confirmation.
 2. Only visible surface utilities were located.
 3. A field location of underground plant by the pertinent utility authority is mandatory before any work involving breaking ground, probing, excavating etc.

© Annis, O'Sullivan, Vollebek Ltd. 2011. THIS PLAN IS PROTECTED BY COPYRIGHT.
ANNIS, O'SULLIVAN, VOLLEBEK LTD.
 14 Concourse Gate, Suite 500
 Nepean, Ont. K2E 7S6
 Phone: (613) 727-0650 / Fax: (613) 727-1079
 Email: Annis@annisvollebek.com
 Job No. 12547-11 Upperville Lane SP 41 T.F.

Y:\2011\12547-11\FINAL\12547-11 Upperville Lane SP 41 T.F.DWG, 24/11/2011, 4:57:48 PM